


notes

- The contractor is responsible for checking dimensions, tolerances and references. Any discrepancy to be verified with the Architect before proceeding with the works.
- Where an item is covered by drawings to different scales the larger scale drawing is to be worked to.
- Do not scale drawing. Figured dimensions to be worked to in all cases.


CDM Regulations 2015

ALL current drawings and specifications for the project must be read in conjunction with the Designer's Hazard and Environmental Assessment Record.

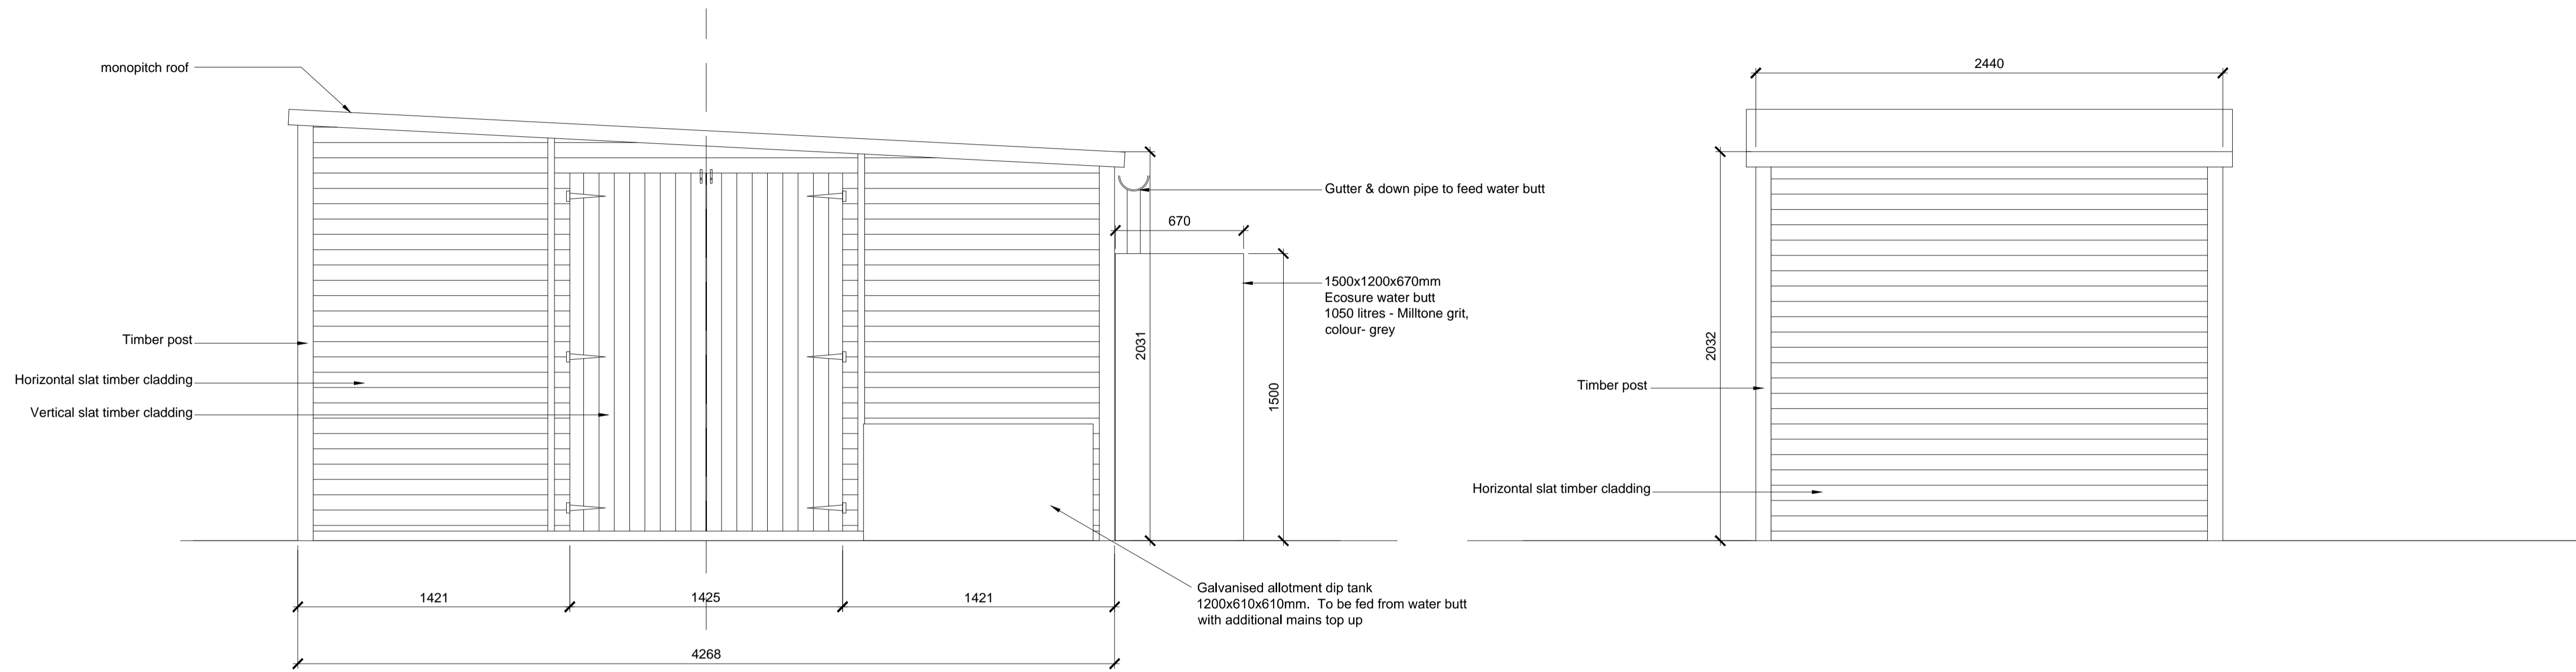

Typical front Elevation

Typical Side Elevation

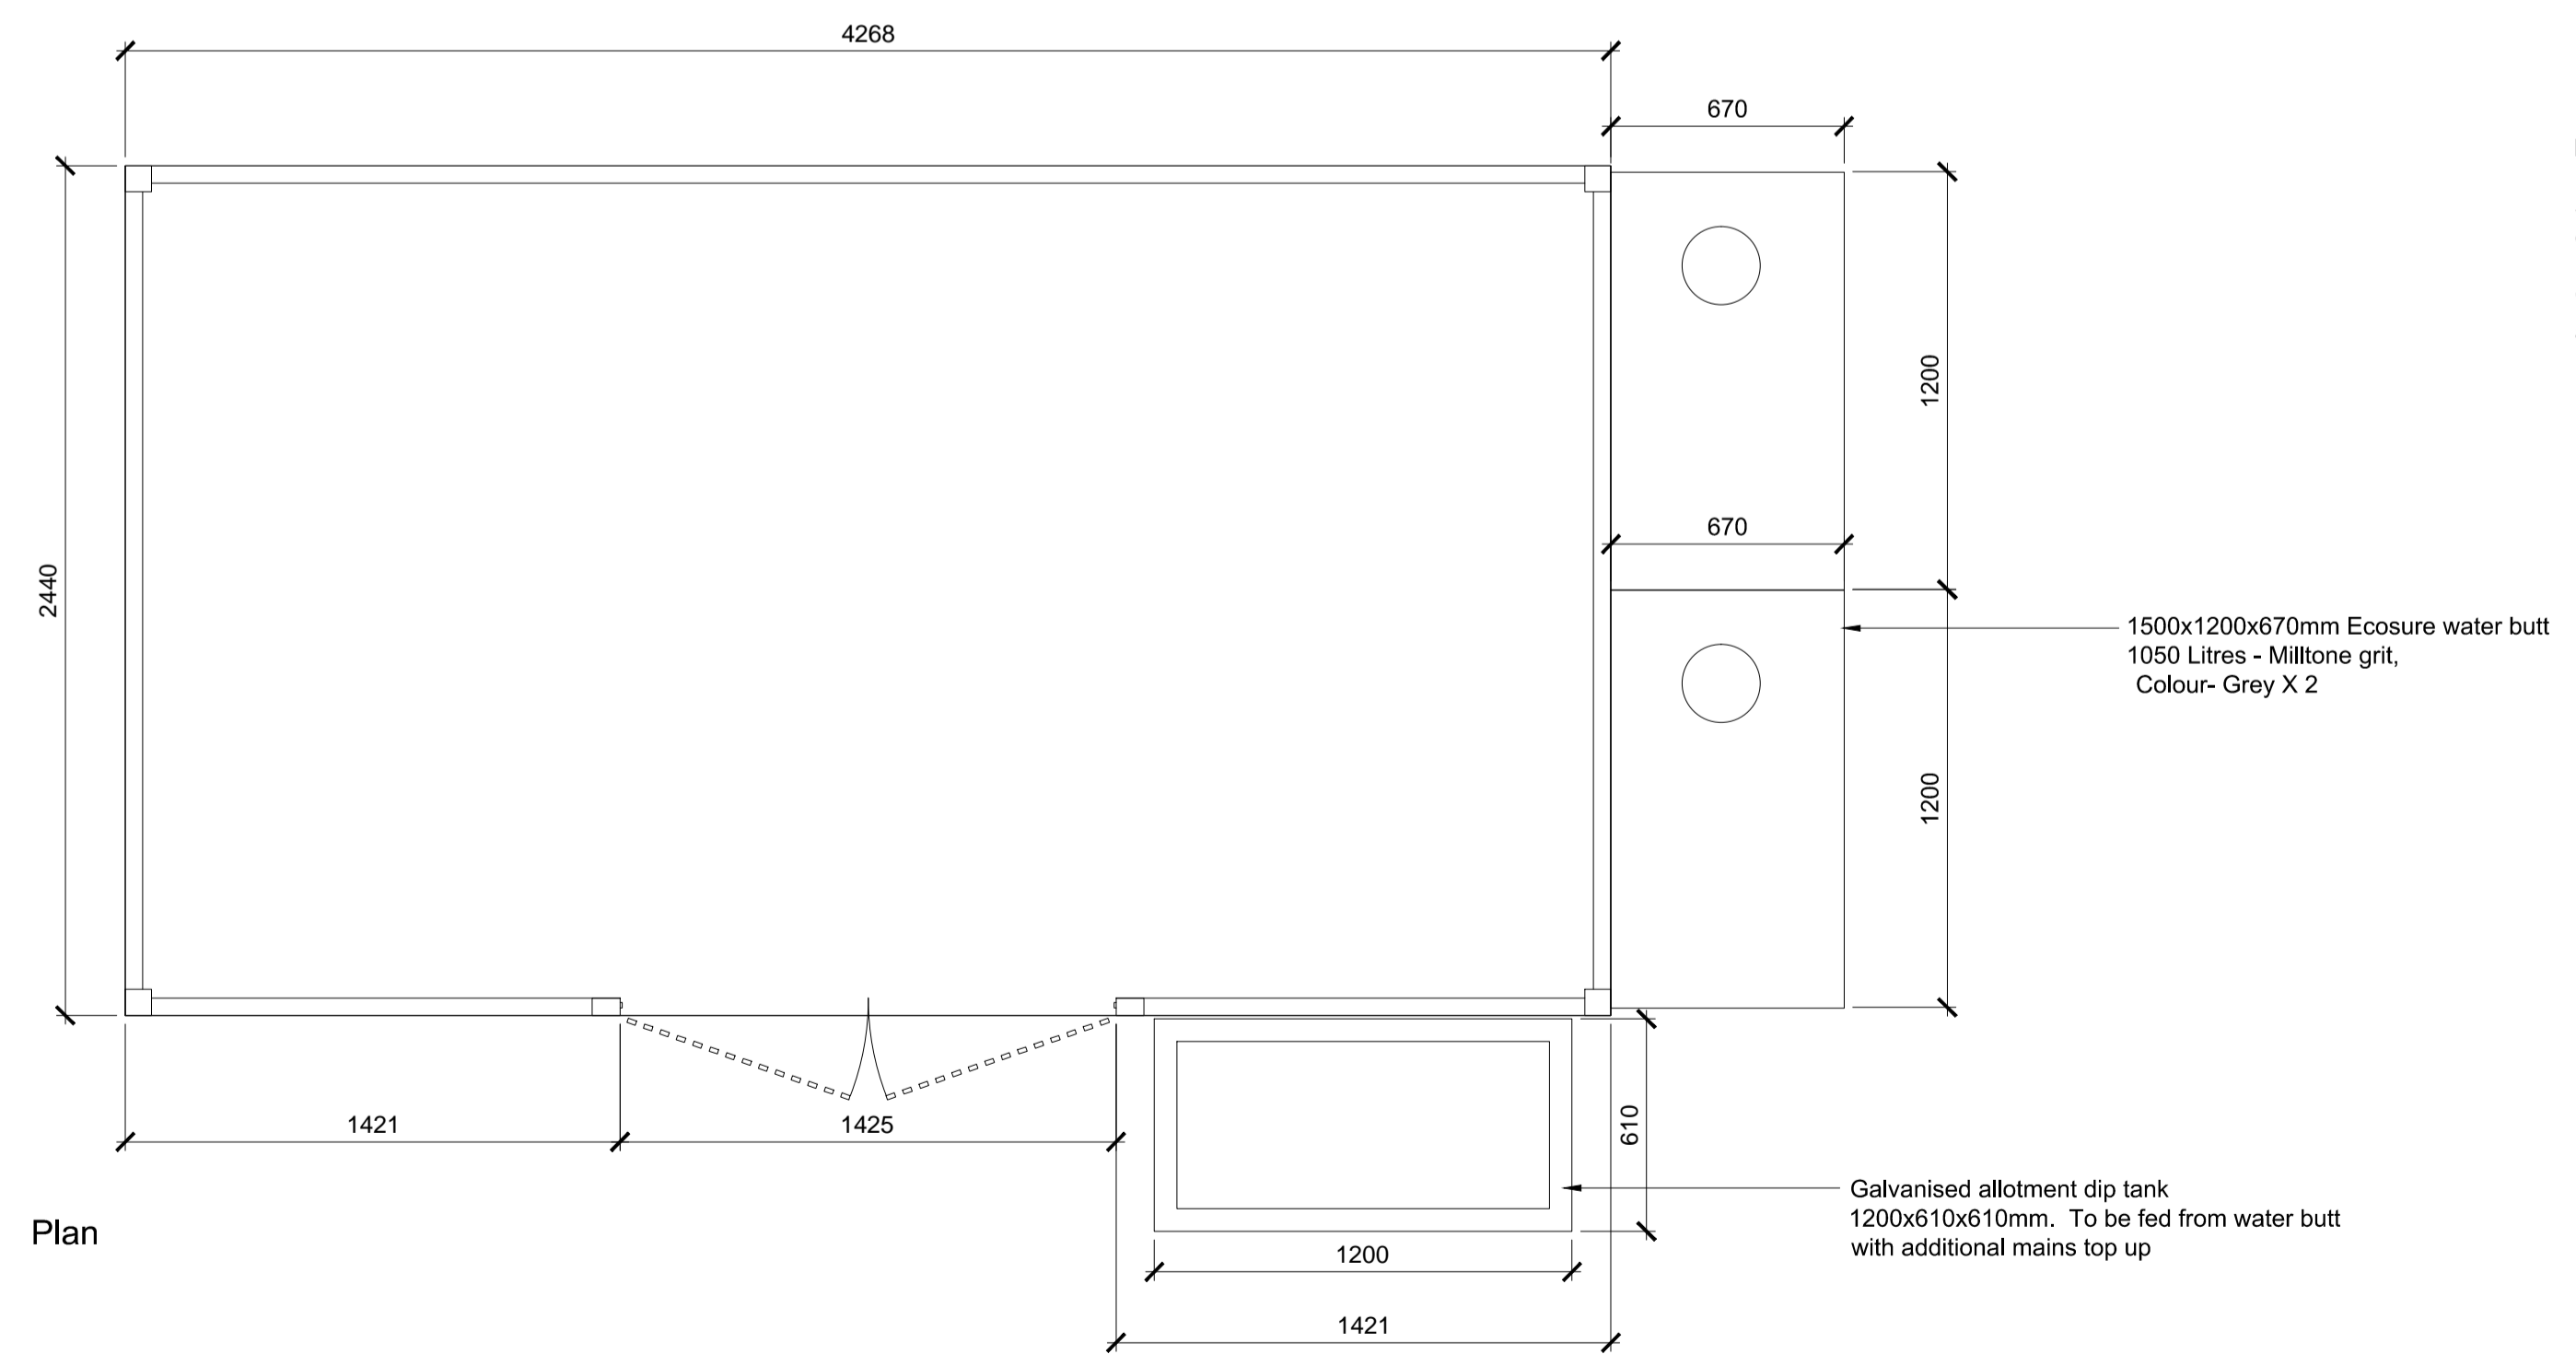

Plan

Note-  
Storage shed to be formed by 'Empire shed' by Wayfair or similar approved. To incorporating vertical and horizontal slat timber cladding, fully lockable doors to match cladding, Colour- Natural, Single pitch roof. Size as shown.  
'Ecosure' Water butt by Tankshop or similar approved. Incorporating 1050 Litres of water each and Weatherproof (Resistant against corrosion). Size as shown.

20/09/16	A	Revised to reflect planners comments	MQ/AGF
24/06/16	-	Issued for planning	TH/AGF

date	rev	revision/author/checker
------	-----	-------------------------

purpose of issue  
**PLANNING**

project  
**Bicester Eco Town  
Exemplar Site, Phase 2**

drawing  
**COMMUNITY GARDEN  
STORE & WATER HARVESTING**

drawing no <b>AL4908-2105</b>	rev <b>A</b>
drawn TH	checked AGF
scale @ A1 1:20	date June '16