




**Outbuilding West Elevation**  
1 : 100

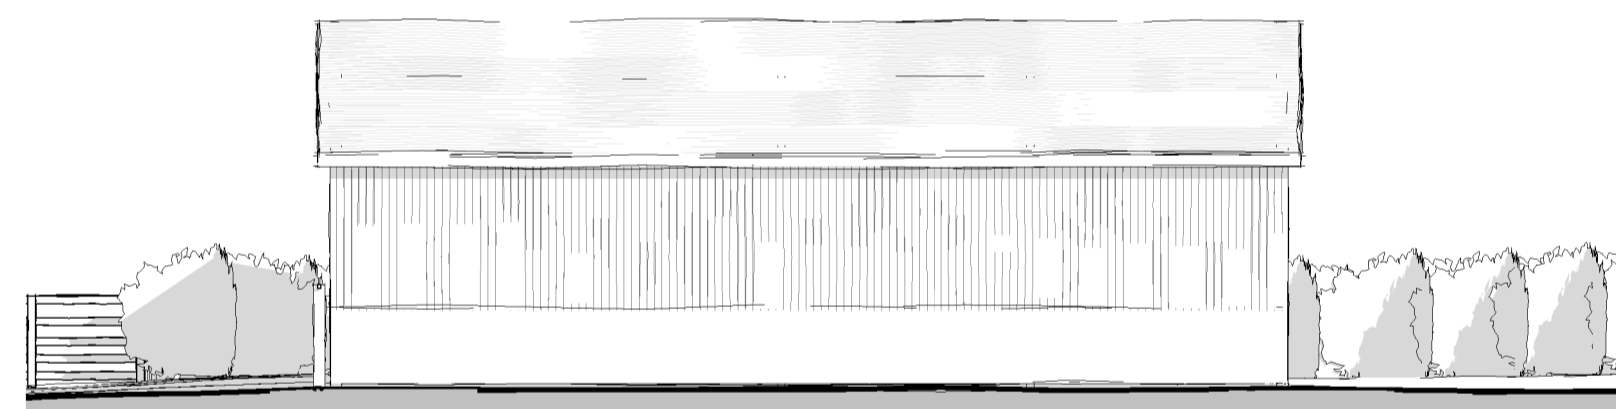


**Outbuilding North Elevation**  
1 : 100

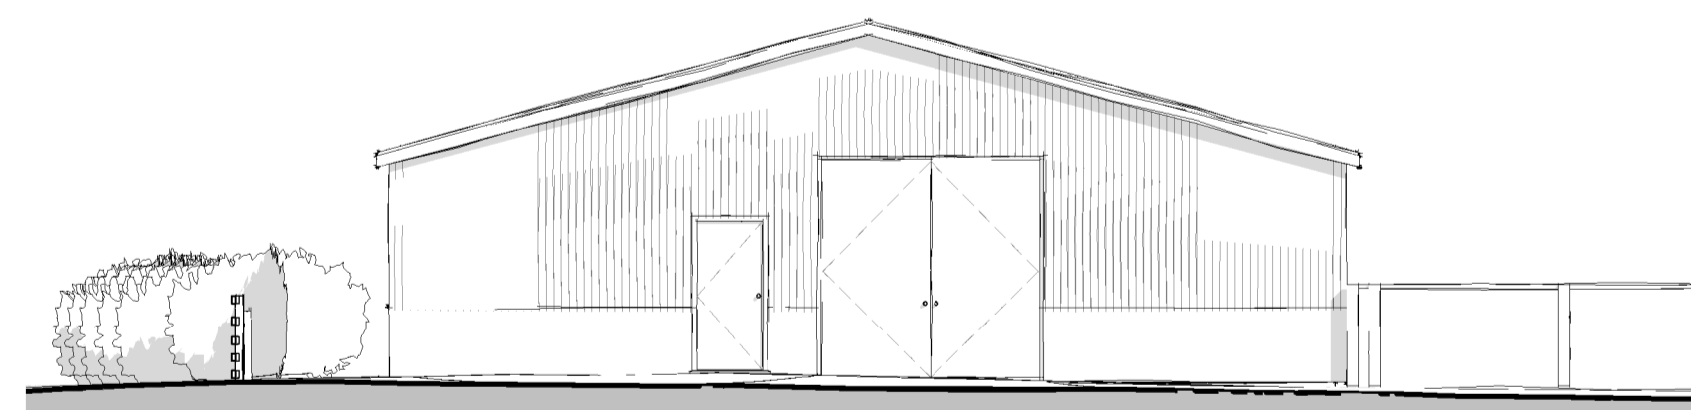

**Outbuilding East Elevation**  
1 : 100

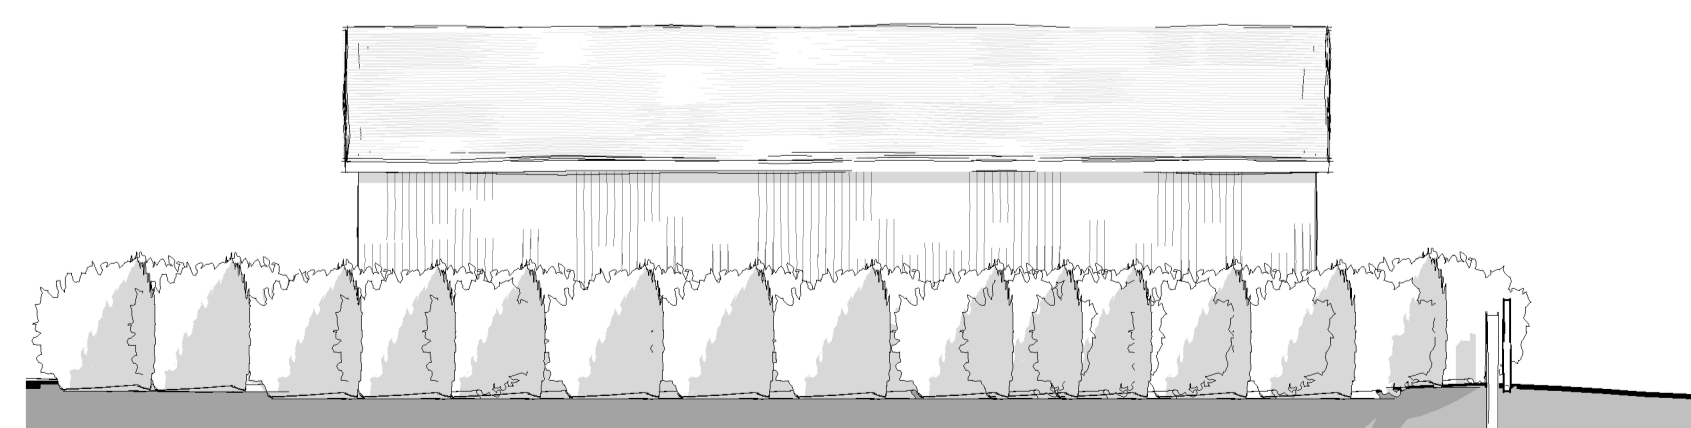

**Outbuilding South Elevation**  
1 : 100

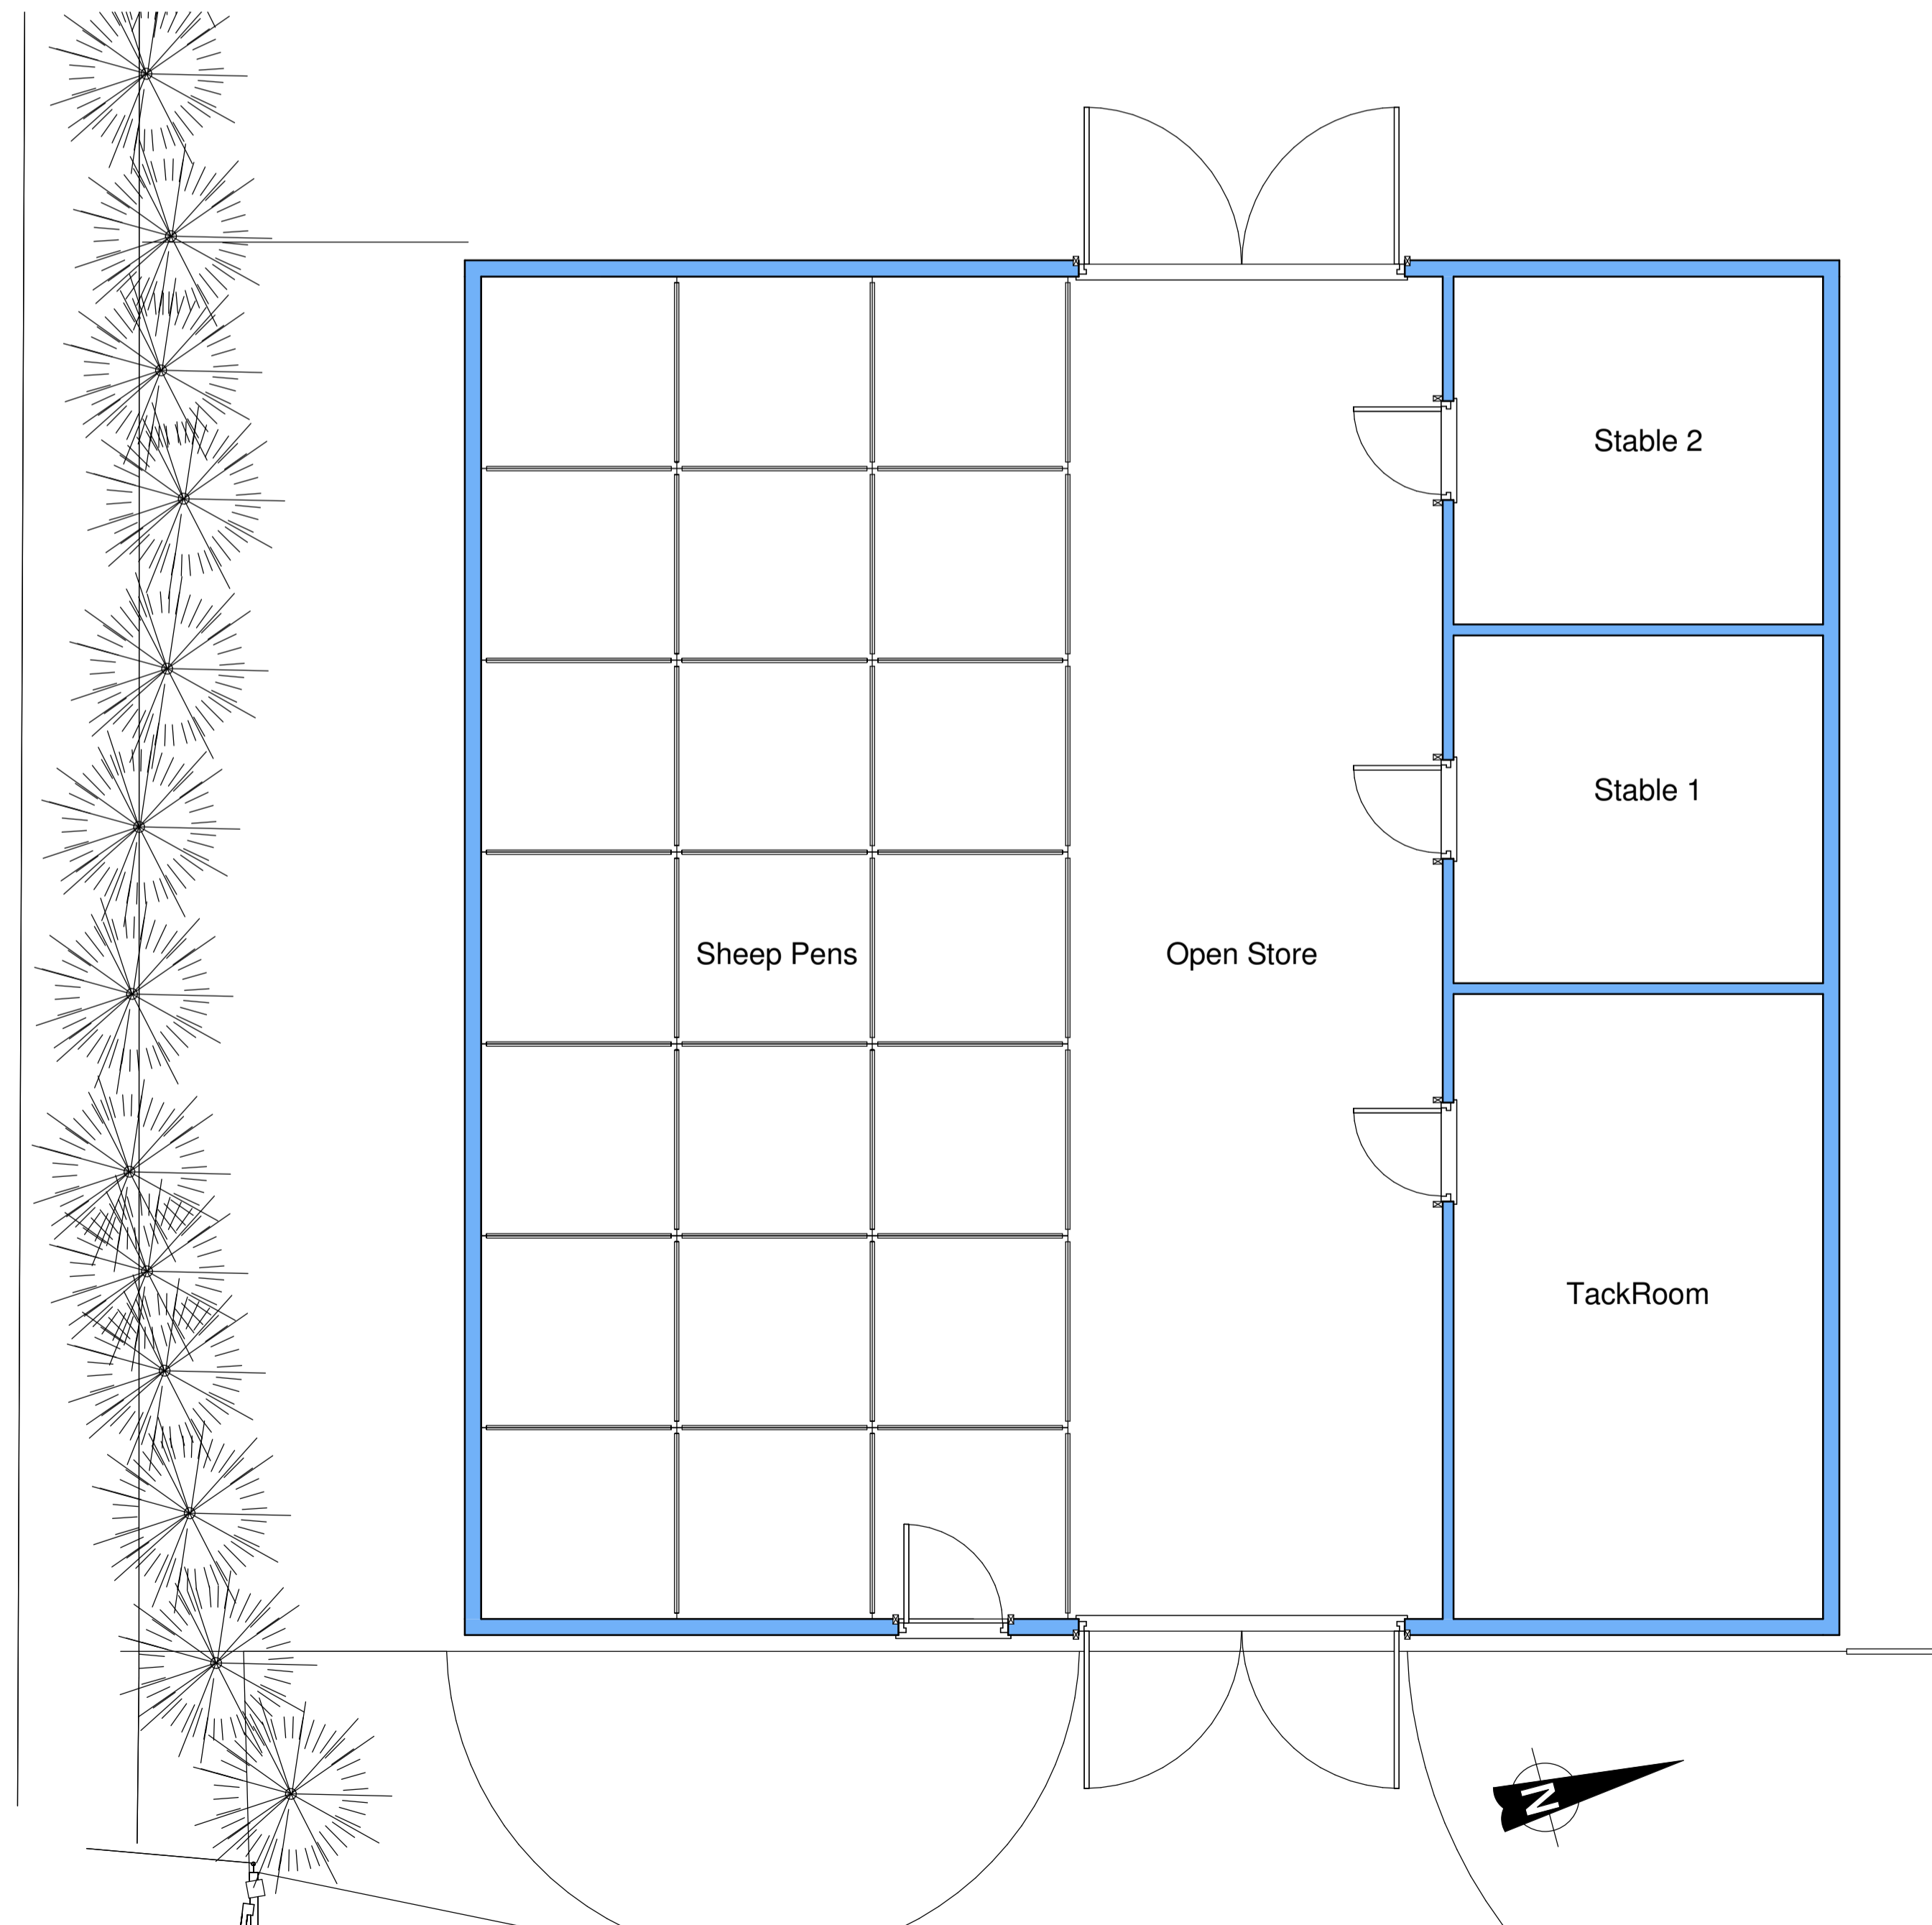

**Outbuilding Plan**  
1 : 50

**Materials:**  
Roof finish to be profile metal sheeting, finished in an olive green.  
Walls to be concrete block the lower-level (approximately 1 m high) with yorkshire boarding vertical timber cladding above.

Rev.	Date	Revision Notes
------	------	----------------

**Proposed Field Barn**

**STABLE ARCHITECTURE**  
JEREMY DUNN  
FAX 03707 626217 17 FIR TREE CLOSE SANDSURY OXON OX16 1JS  
MOBILE 07710 461860  
TELEPHONE (01295) 270565  
E mail Jeremy.Dunn@Virgin.net

Job: Residential Barn Conversion  
Haynes Barn  
Sibford

Client: Mr & Mrs Finding  
c/o Stable Architecture Ltd

Drawing No:	Date	Scale
5944-09	14/10/15	As indicated@A1