




(PLOT 314) PLOT 313 FRONT ELEVATION (1:100)




SIDE 1 ELEVATION (1:100)

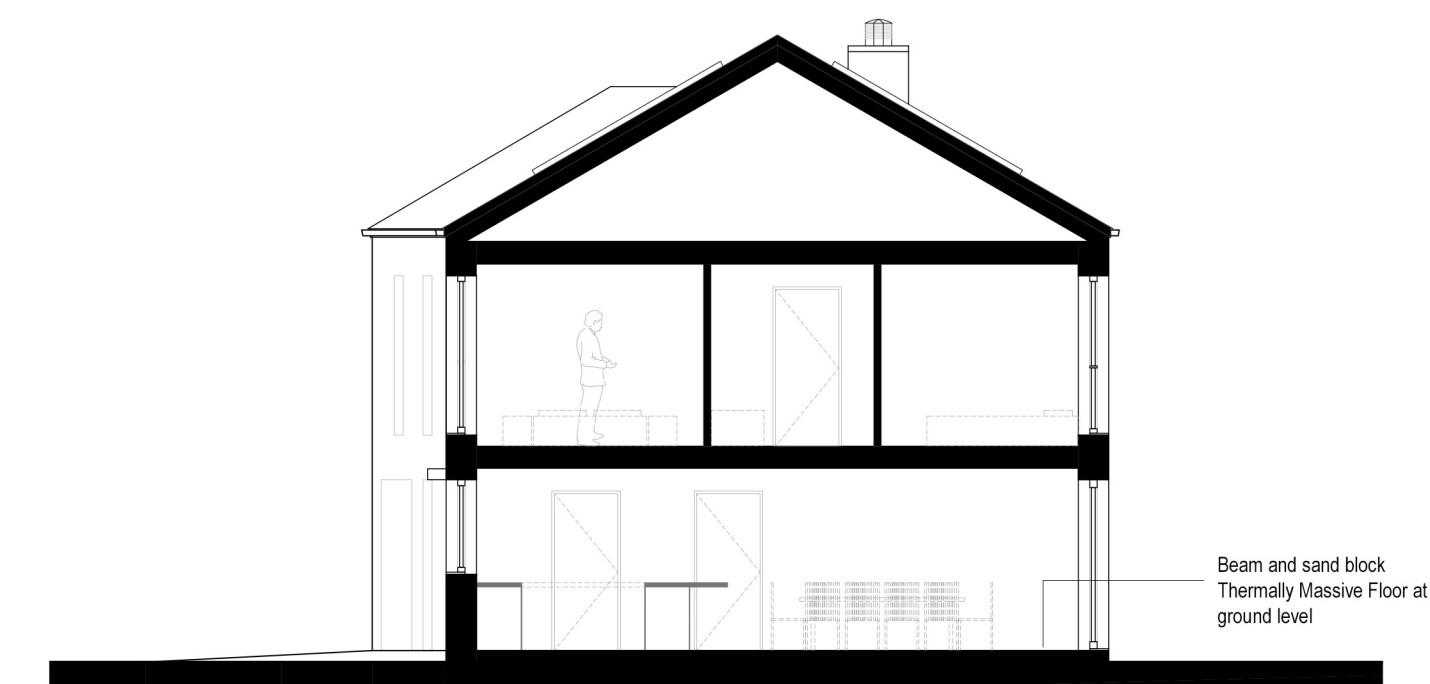


SECTION AA (1:100)







REAR ELEVATION (1:100)

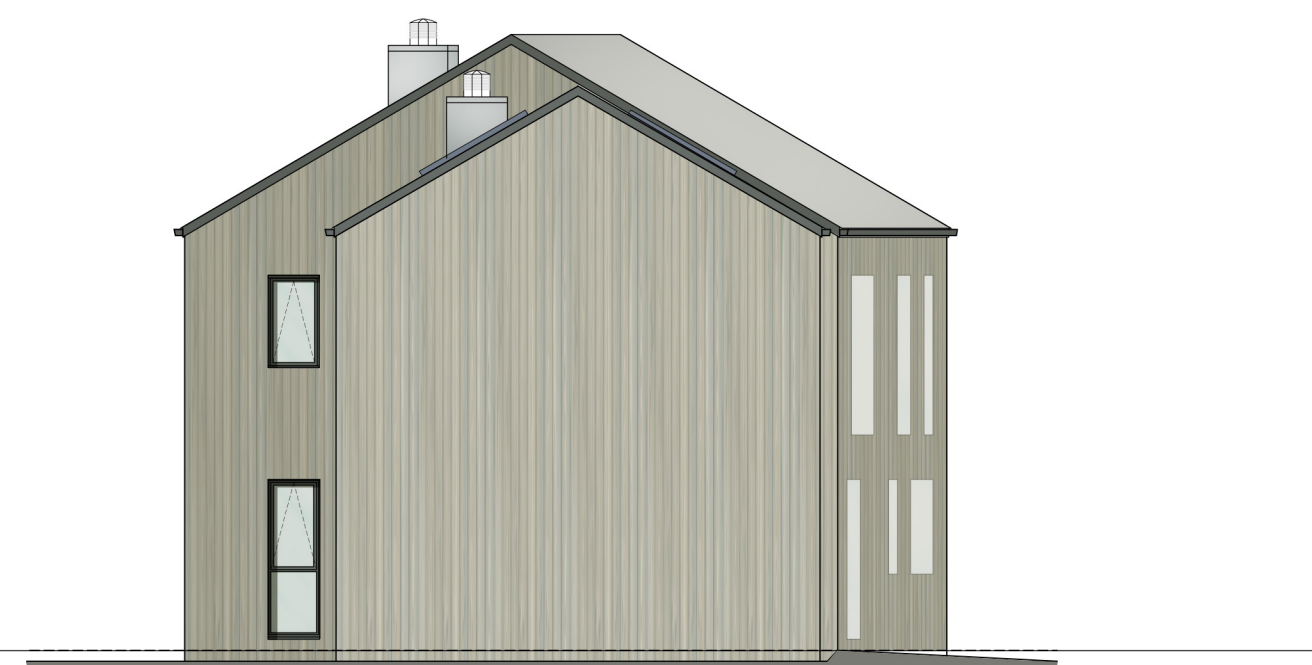

SIDE 2 ELEVATION (1:100)

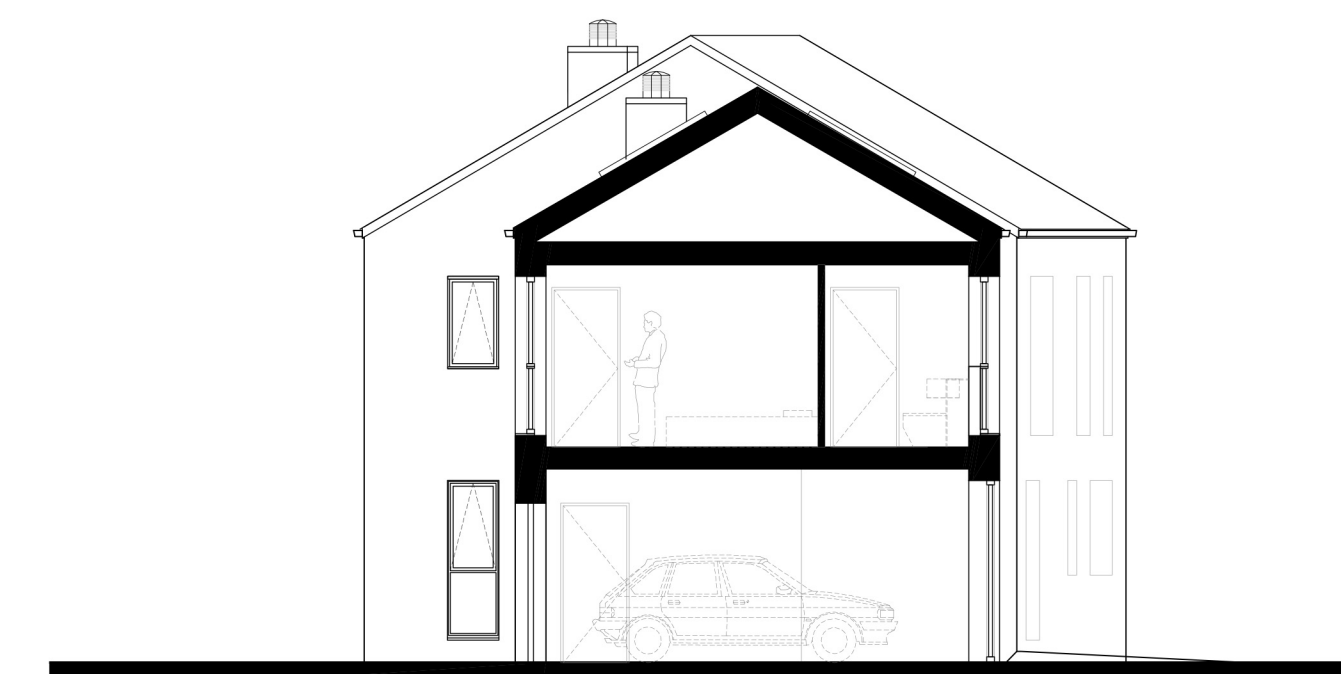

SECTION BB (1:100)

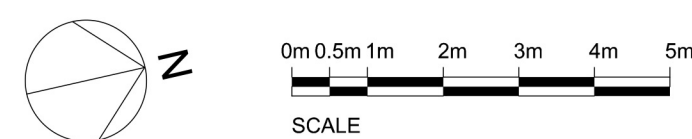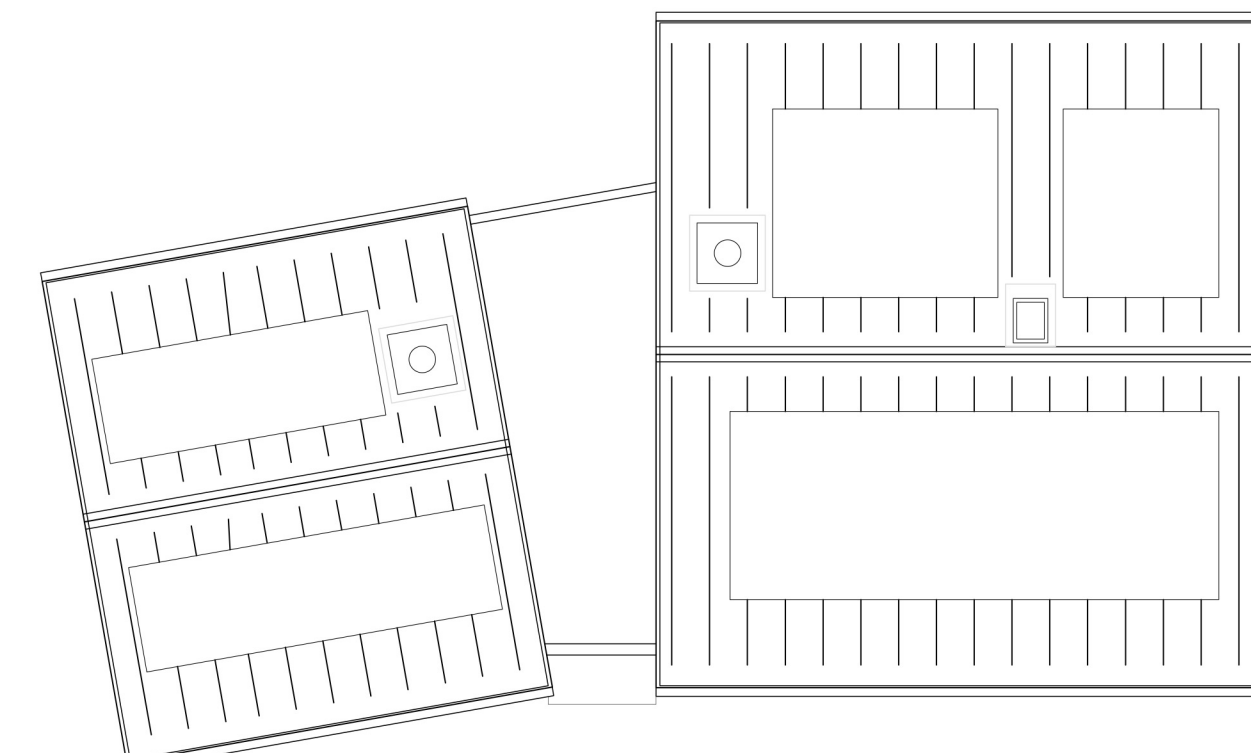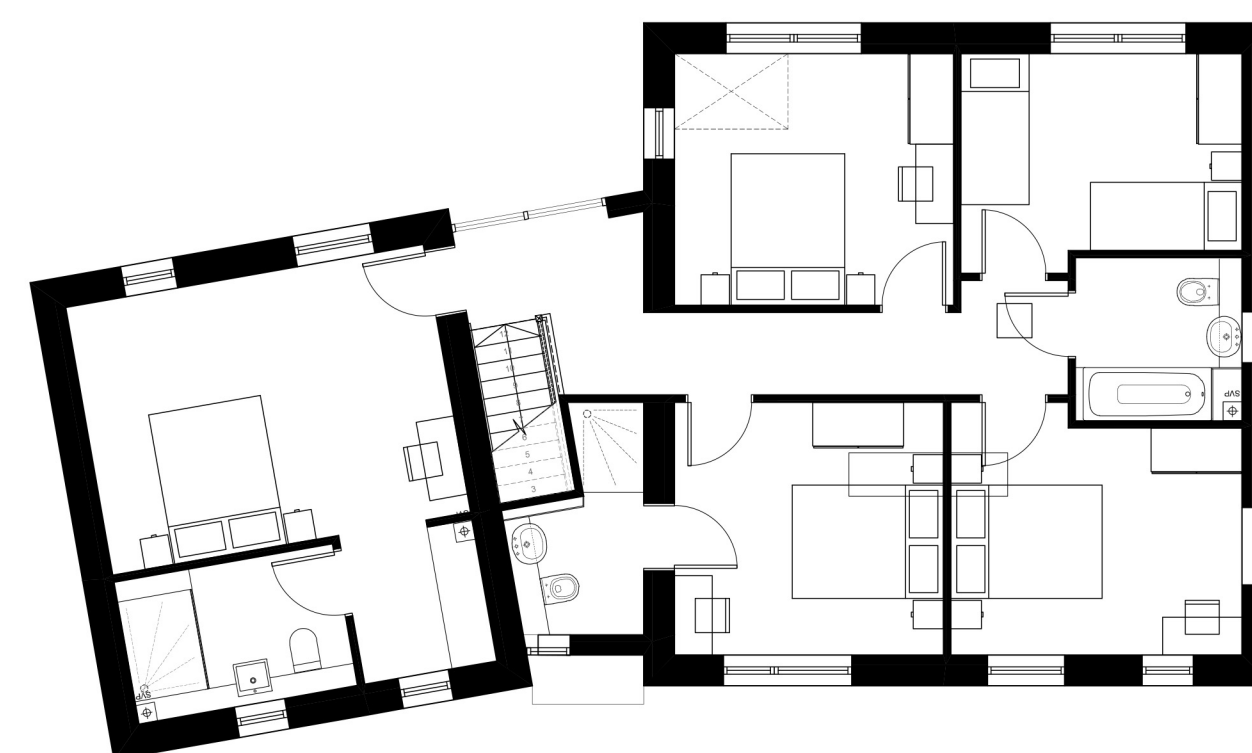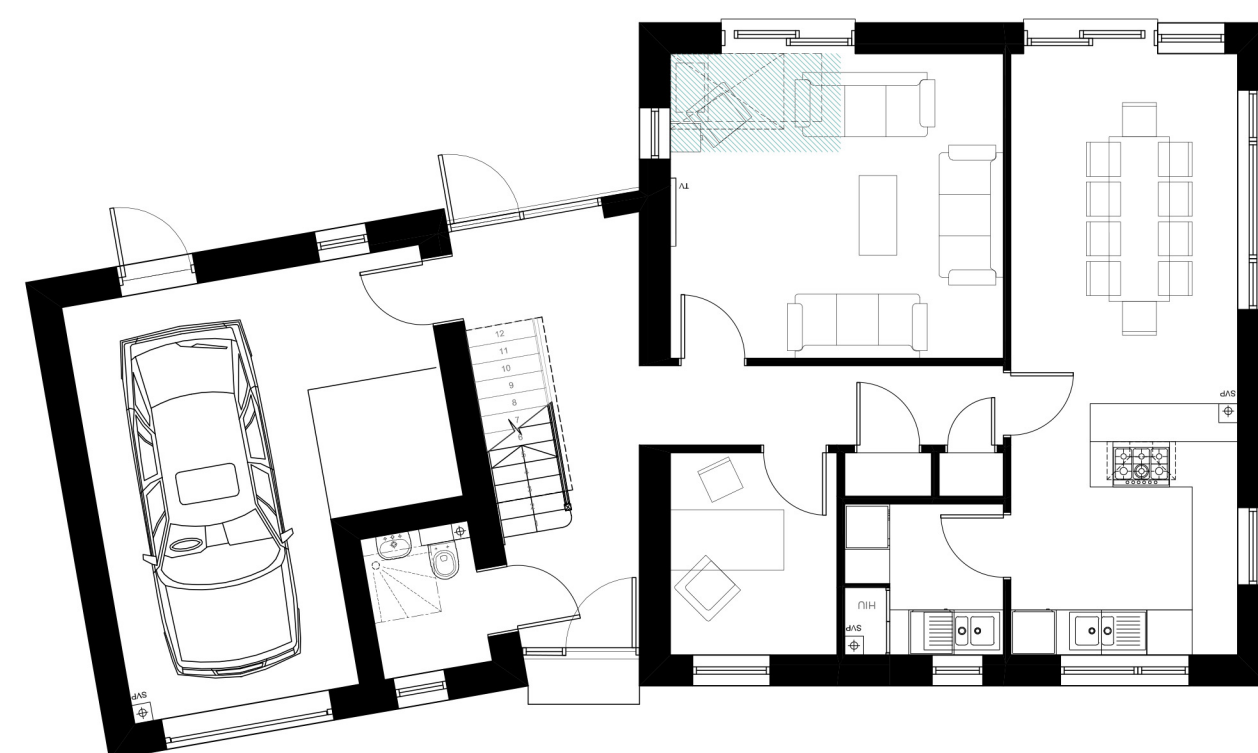

notes

- The contractor is responsible for checking dimensions, tolerances and references. Any discrepancy to be verified with the Architect before proceeding with the works.
- Where an item is covered by drawings to different scales the larger scale drawing is to be worked to.
- Do not scale drawing. Figured dimensions to be worked to in all cases.

CDM Regulations 2007

ALL current drawings and specifications for the project must be read in conjunction with the Designer's Hazard and Environmental Assessment Record.

12-10-15 A Updates to facade material. Facing brick amended to timber cladding. Note added to section AA to indicate Thermally Massive Floors at ground level. swisw

19-06-15 - First Issue - Planning at/sw

date	rev	revision/author/checker
------	-----	-------------------------

client

purpose of issue  
Planning

project  
Bicester Exemplar Site

drawing  
PLOT 313  
5 Bed 10 Person - Private

drawing no AA2699C/2.1/100	rev A
-------------------------------	----------

drawn SDT	checked SW
--------------	---------------

scale @ A1 1:100	date June 2015
---------------------	-------------------

PRP Architects ©  
10 Lindsey Street  
Smithfield  
London  
EC1A 9HP  
T +44 (0)20 7653 1200  
F +44 (0)20 7653 1201  
lon.prp@prparchitects.co.uk

