



REVISIONS:

..




www.focusdp.com


REVISION/S:



FRONT ELEVATION

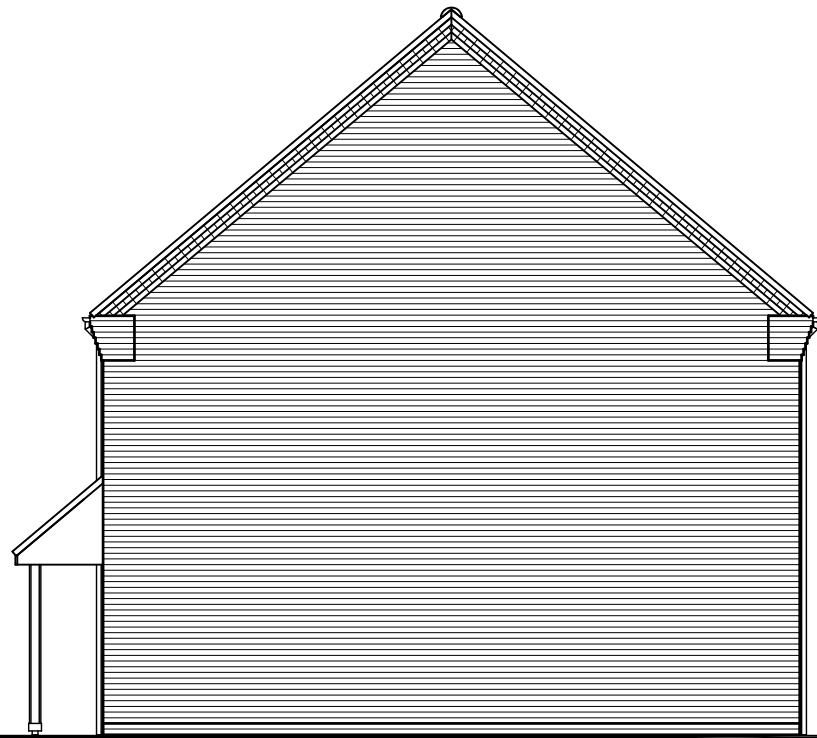


SIDE ELEVATION

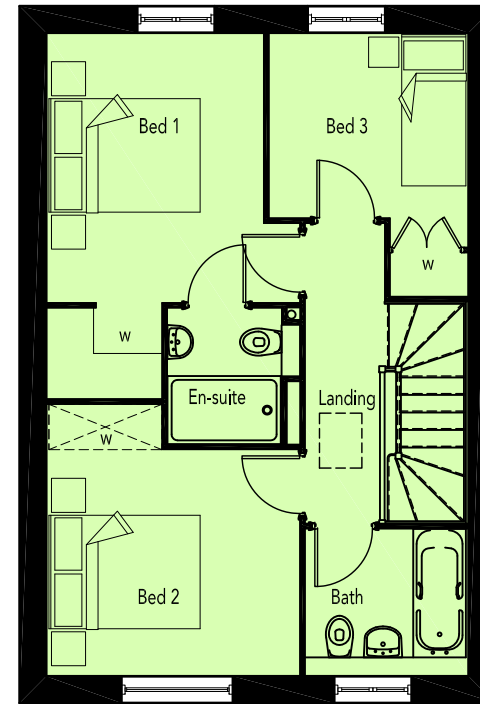


FIRST FLOOR PLAN



REAR ELEVATION

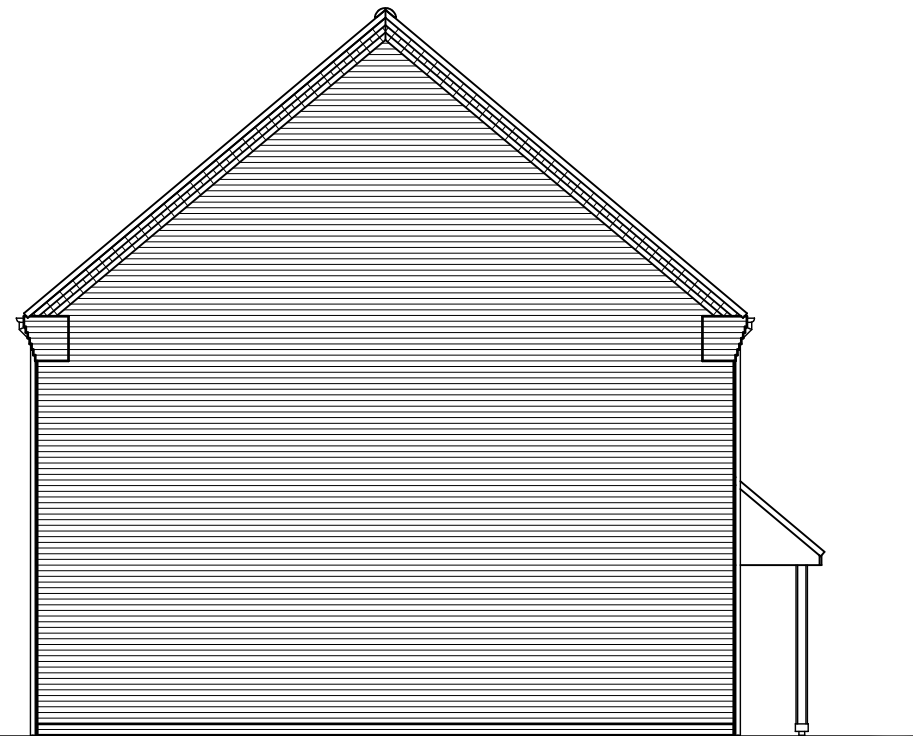

SIDE ELEVATION

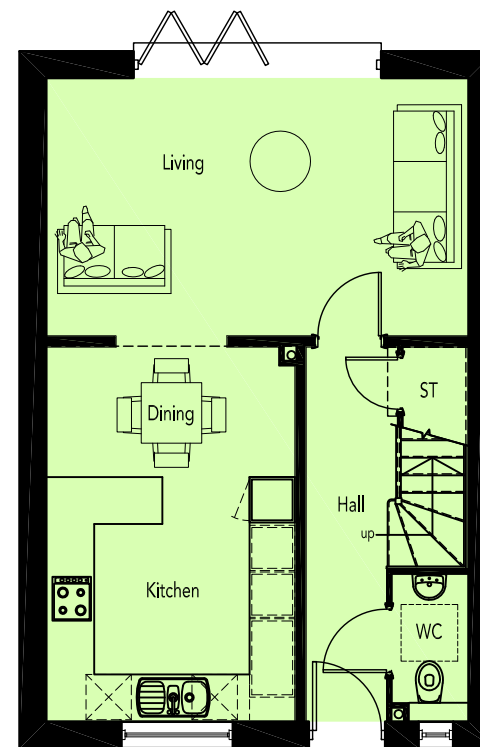


GROUND FLOOR PLAN


REVISION/S:



FRONT ELEVATION

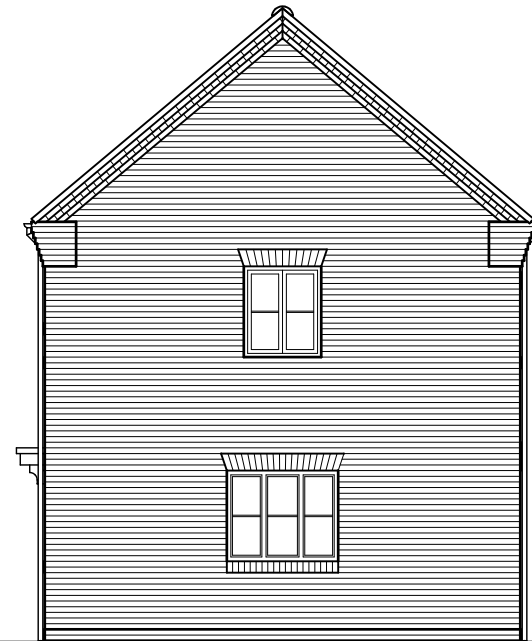


SIDE ELEVATION

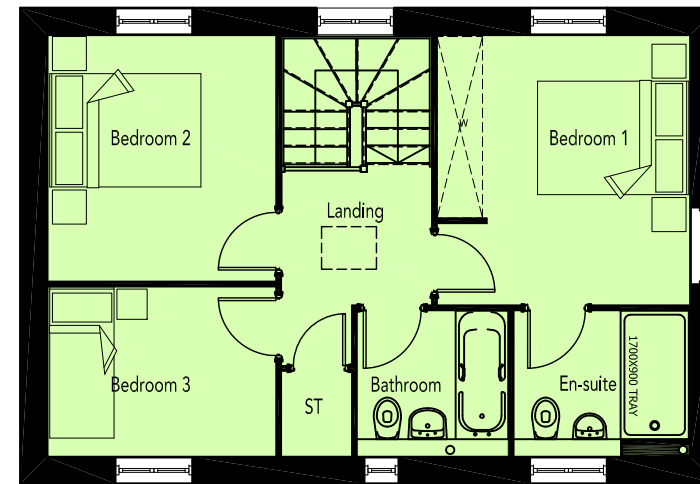


FIRST FLOOR PLAN



REAR ELEVATION

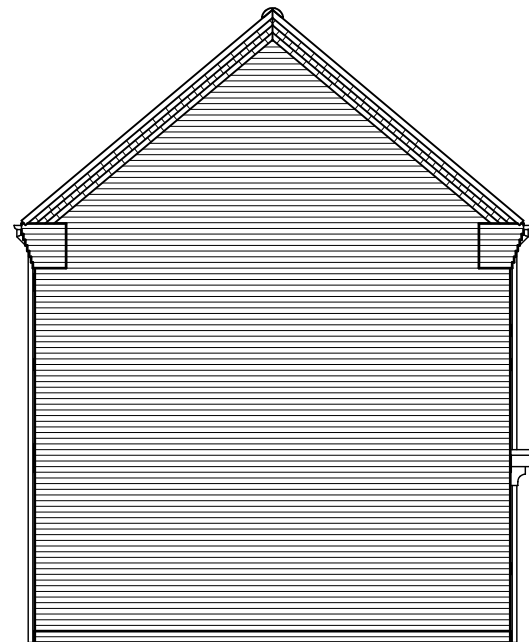

SIDE ELEVATION

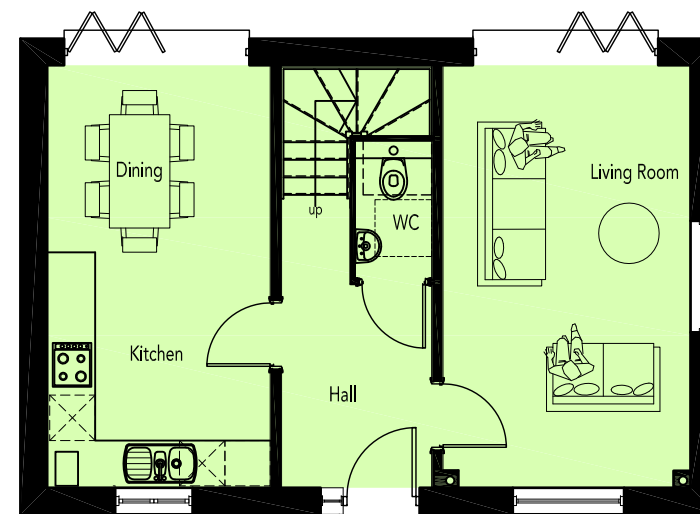


GROUND FLOOR PLAN

REVISION/S:



FRONT ELEVATION

SIDE ELEVATION

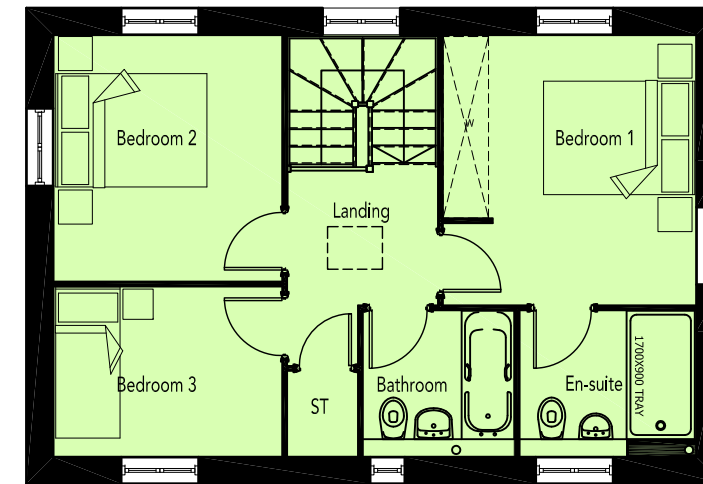


FIRST FLOOR PLAN



REAR ELEVATION

SIDE ELEVATION

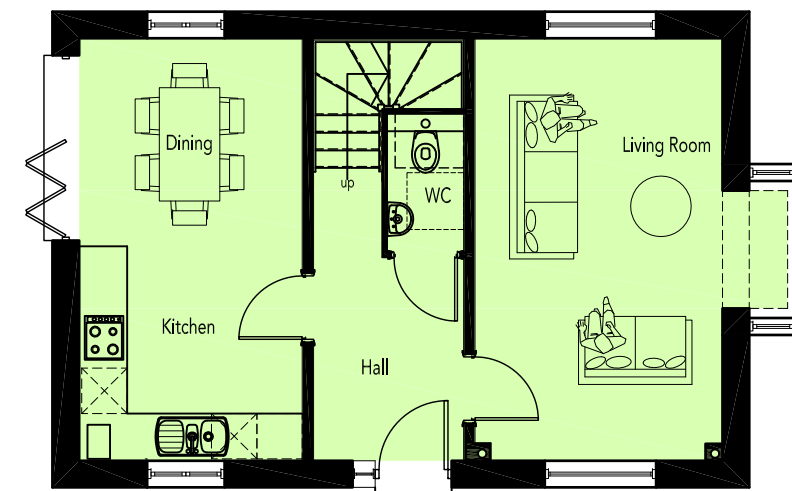


GROUND FLOOR PLAN


REVISION/S:



FRONT ELEVATION

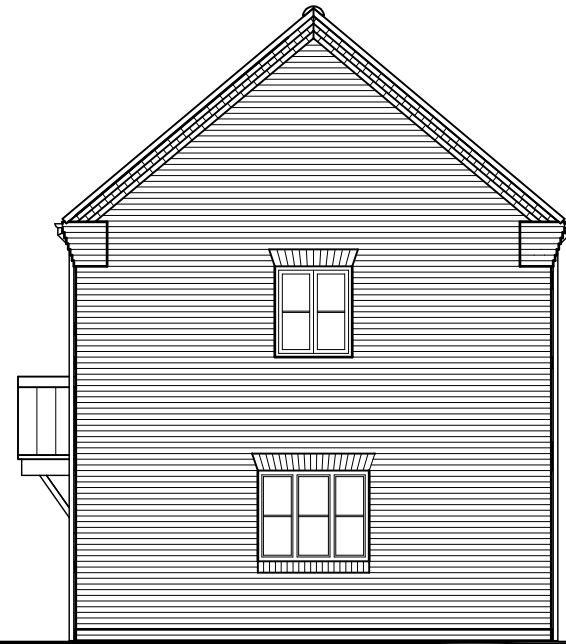


SIDE ELEVATION

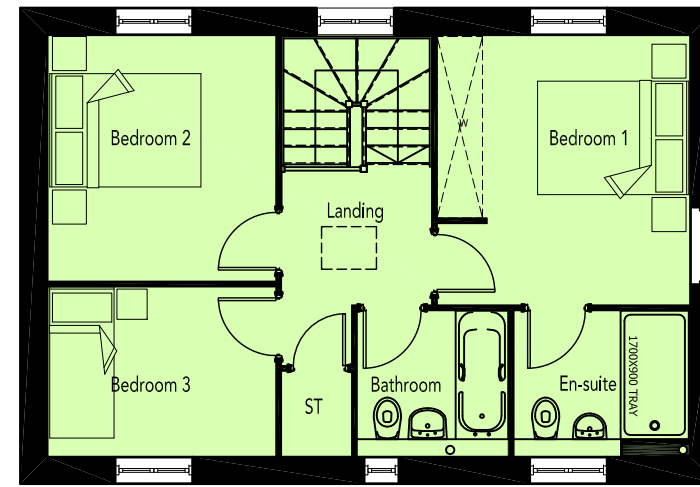


FIRST FLOOR PLAN



REAR ELEVATION

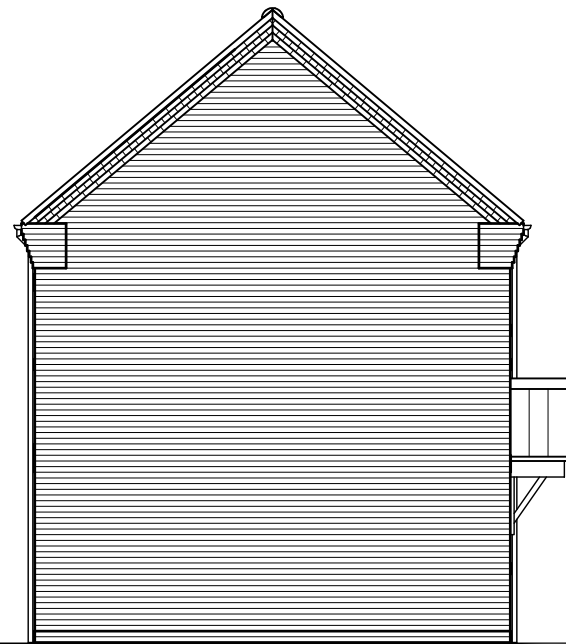

SIDE ELEVATION

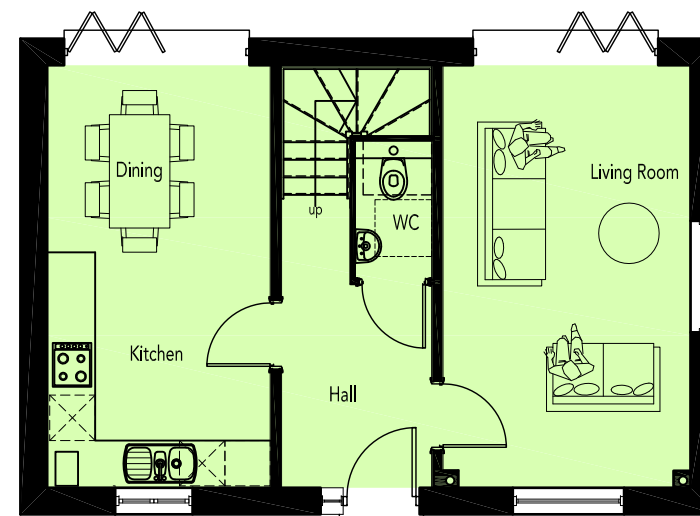

GROUND FLOOR PLAN




REVISION/S:



FRONT ELEVATION

SIDE ELEVATION

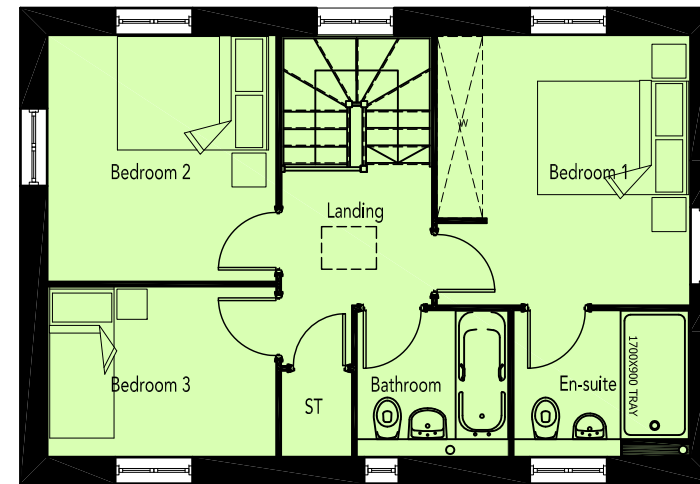


FIRST FLOOR PLAN



REAR ELEVATION

SIDE ELEVATION

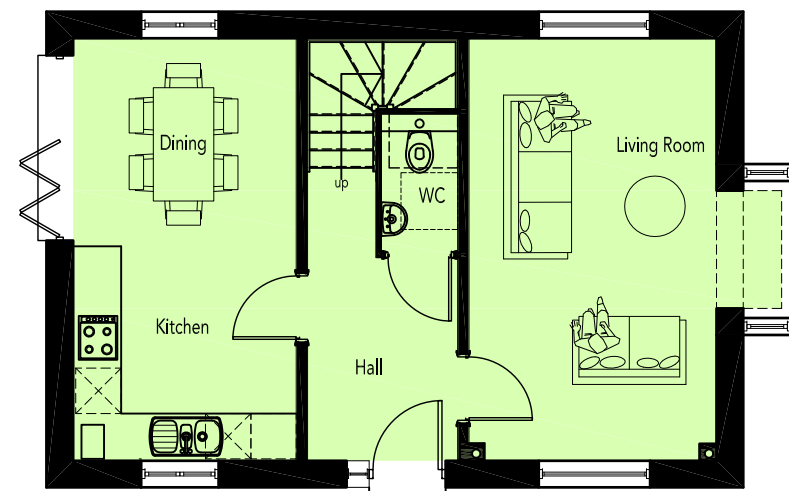

GROUND FLOOR PLAN





REVISION/S:


..



FRONT ELEVATION




SIDE ELEVATION

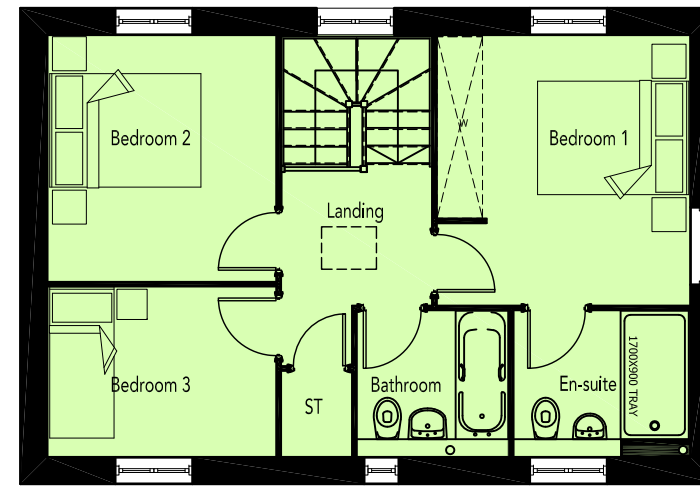


FIRST FLOOR PLAN



REAR ELEVATION

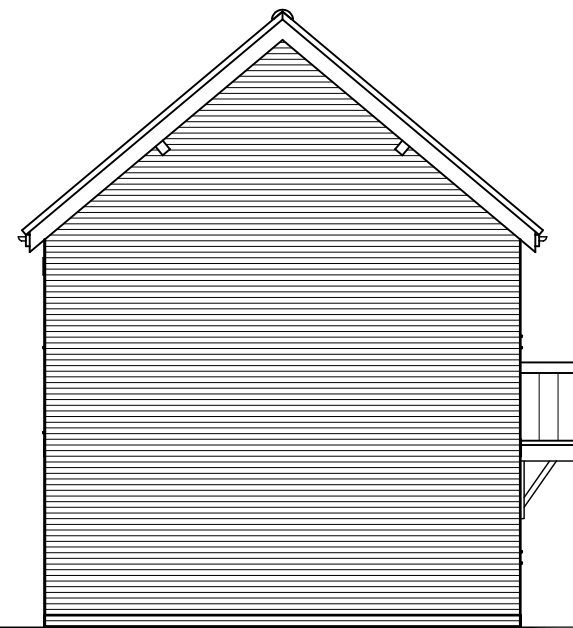

SIDE ELEVATION

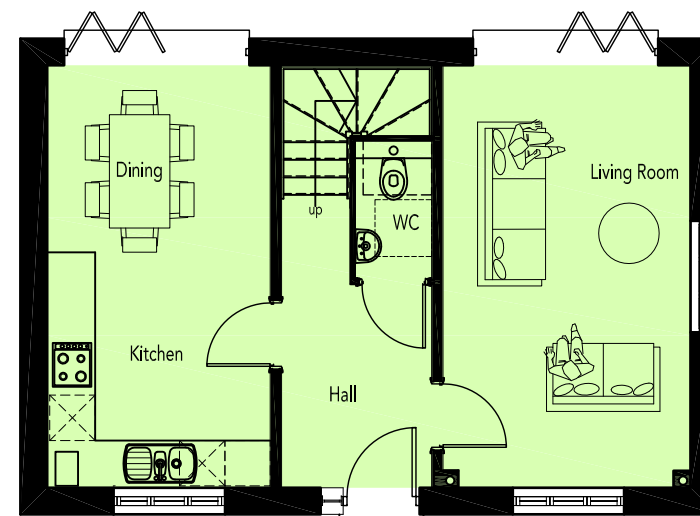

GROUND FLOOR PLAN





REVISION/S:


..



FRONT ELEVATION




SIDE ELEVATION

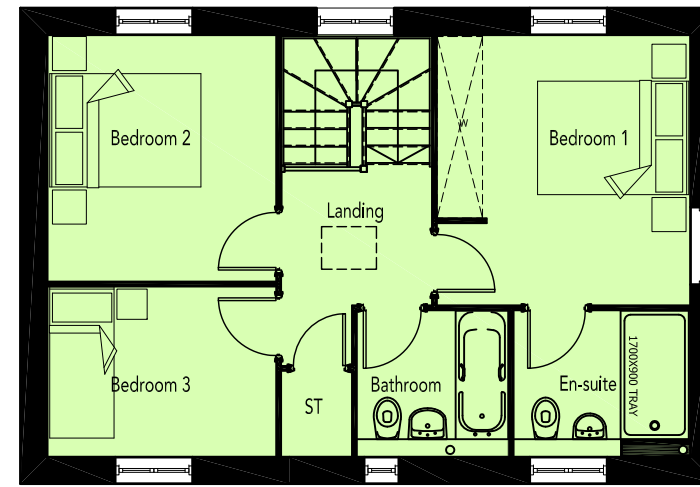


FIRST FLOOR PLAN



REAR ELEVATION

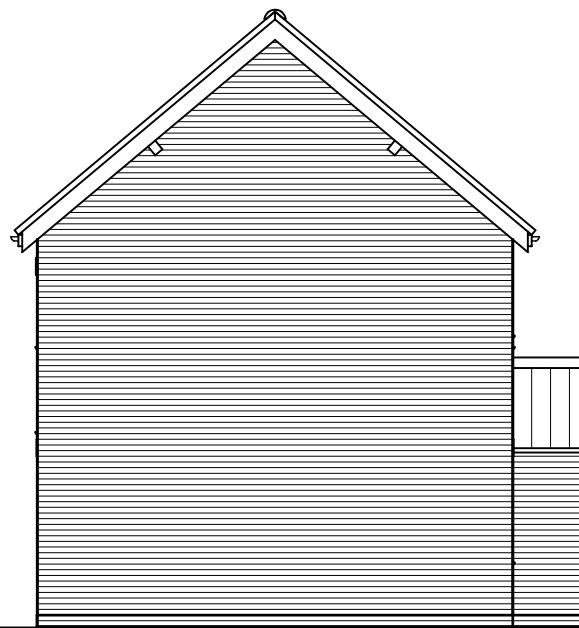

SIDE ELEVATION

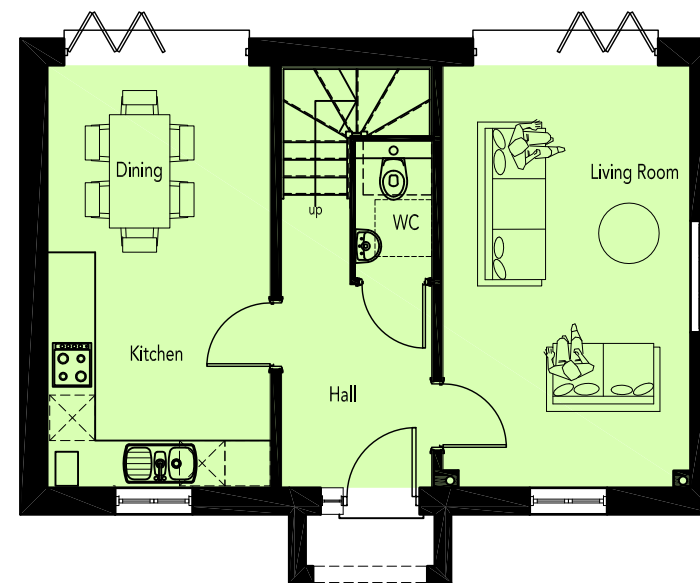

GROUND FLOOR PLAN




REVISION/S:



FRONT ELEVATION



SIDE ELEVATION

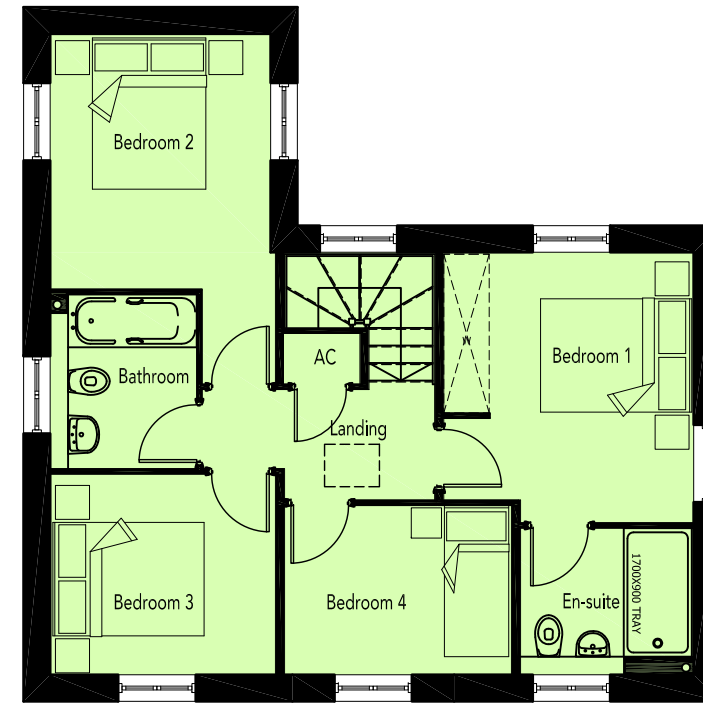

FIRST FLOOR PLAN




REAR ELEVATION

Alternate position for bi-fold door



SIDE ELEVATION

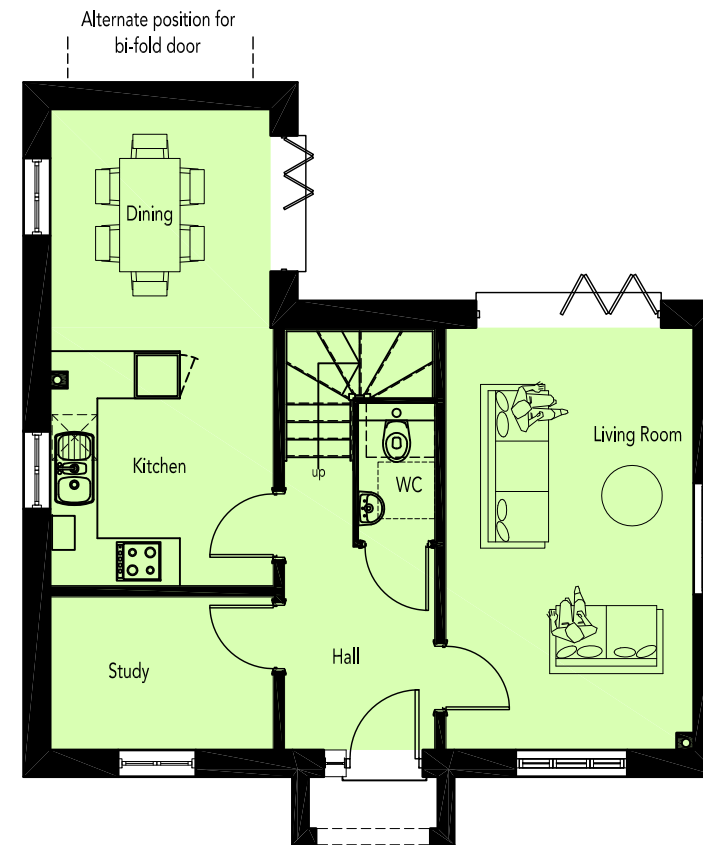

GROUND FLOOR PLAN



DRAWING NO:
0521-207

HOUSE TYPE REF:
SP4

PLOT NO/S:
16 & 19

NO OF BED/S:
4

STOREY HEIGHT: 2
MARKET TENURE: OPEN MARKET

SQFT: 1205
SQM: 111.94



DRAWING TITLE: PLANS & ELEVATIONS
DRAWING NO: 0521-207



DATE: AUGUST 2014
DRAWN: SRS

SCALE: 1:100 @ A3
0 1 2[m]

THE OLD BREWERY, LODWAY, PILL, BRISTOL BS20 0DH
t:01275 813380 f:01275 823381 e:admin@focusdp.com


REVISION/S:



FRONT ELEVATION



SIDE ELEVATION

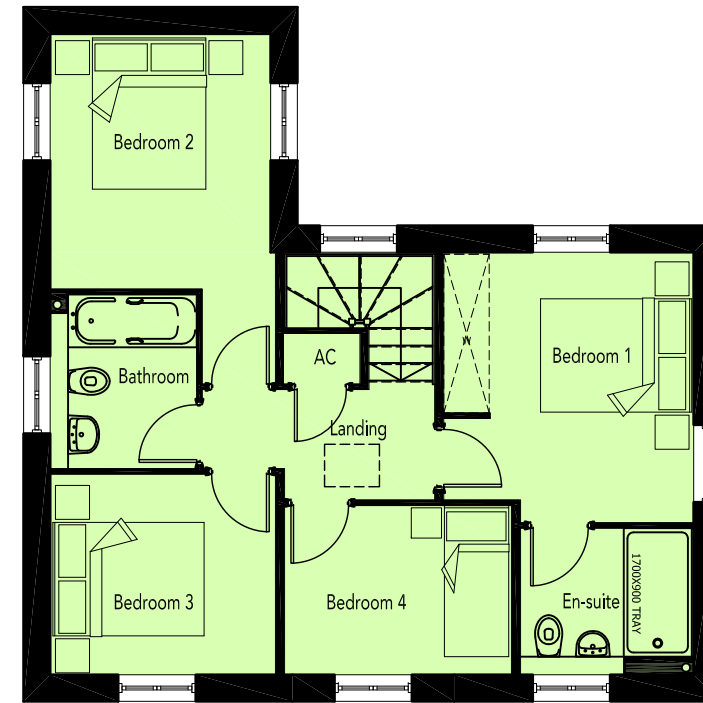

FIRST FLOOR PLAN




REAR ELEVATION

Alternate position for bi-fold door



SIDE ELEVATION

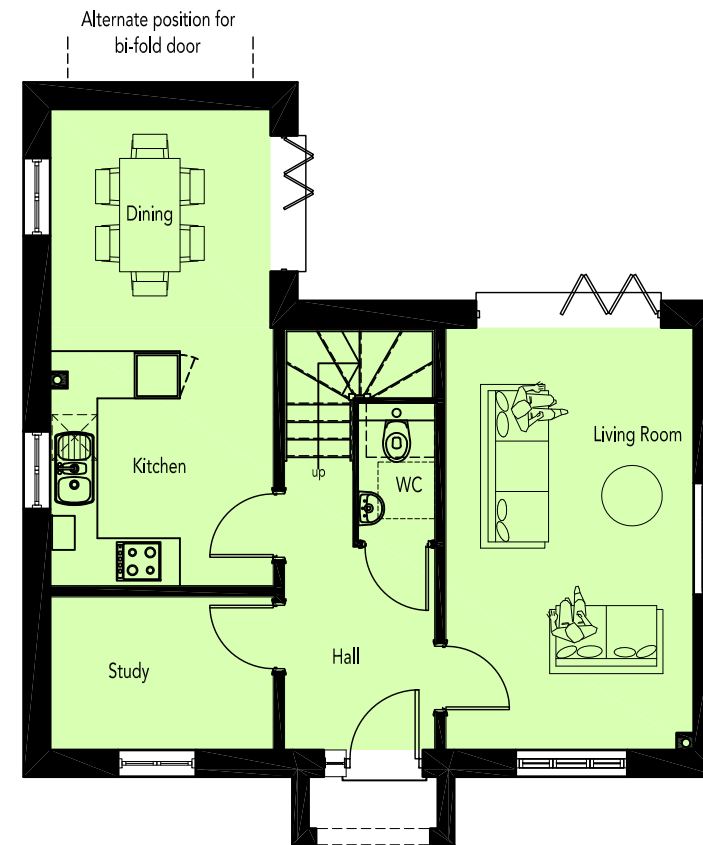

GROUND FLOOR PLAN



DRAWING NO:
0521-208

HOUSE TYPE REF:
SP4

PLOT NO/S:
35 & 46

NO OF BED/S:
4

STOREY HEIGHT: 2
MARKET TENURE: OPEN MARKET

SQFT: 1205
SQM: 111.94



DRAWING TITLE: PLANS & ELEVATIONS
DRAWING NO: 0521-208



DATE: AUGUST 2014
DRAWN: SRS

SCALE: 1:100 @ A3
0 1 2(m)

THE OLD BREWERY, LODWAY, PILL, BRISTOL BS20 0DH
t:01275 813380 f:01275 823381 e:admin@focusdp.com


REVISION/S:



FRONT ELEVATION



SIDE ELEVATION

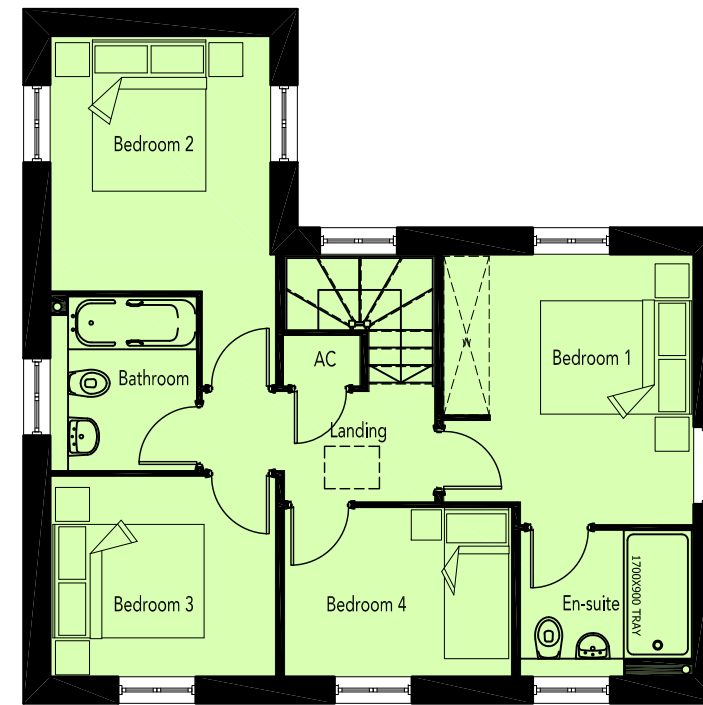

FIRST FLOOR PLAN




REAR ELEVATION

Alternate position for bi-fold door



SIDE ELEVATION

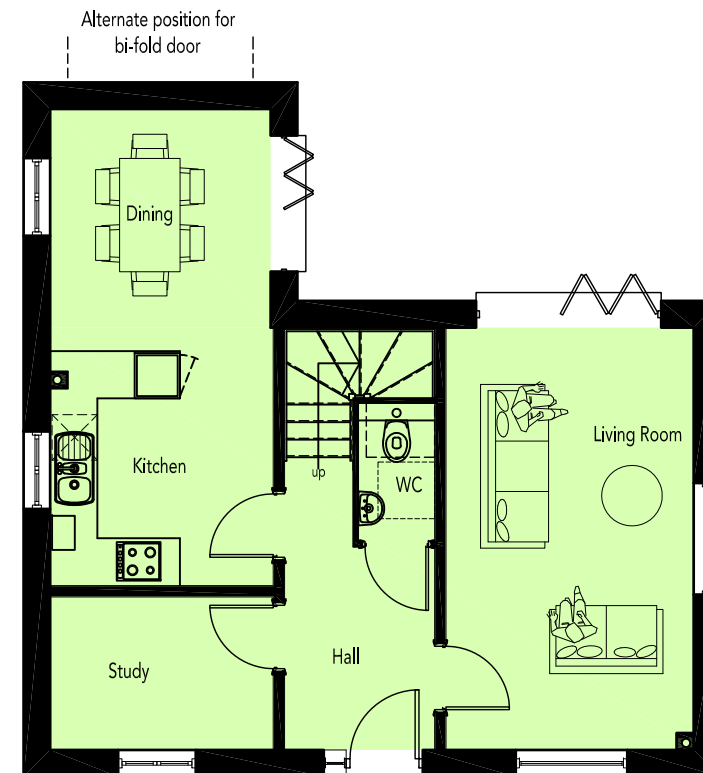


GROUND FLOOR PLAN




REVISION/S:



FRONT ELEVATION

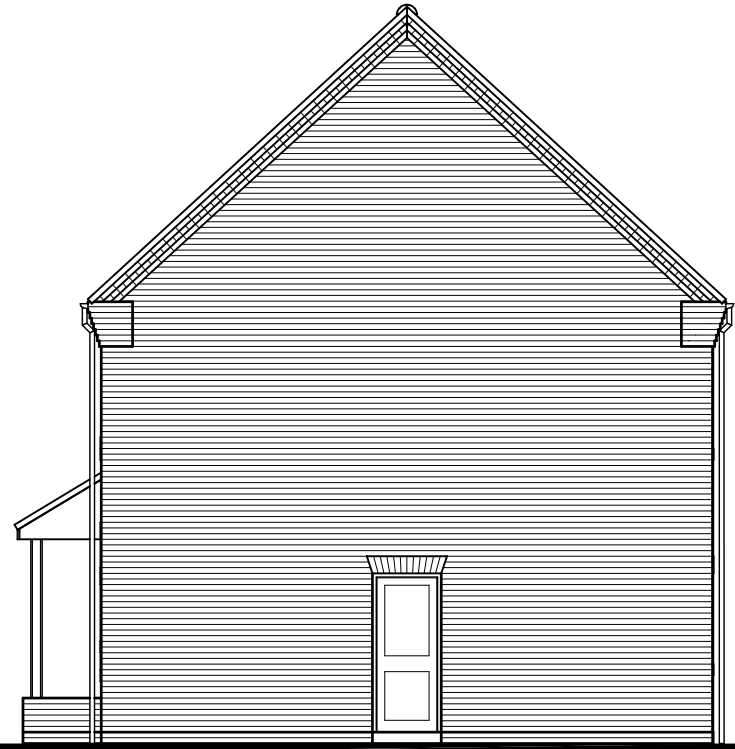


SIDE ELEVATION

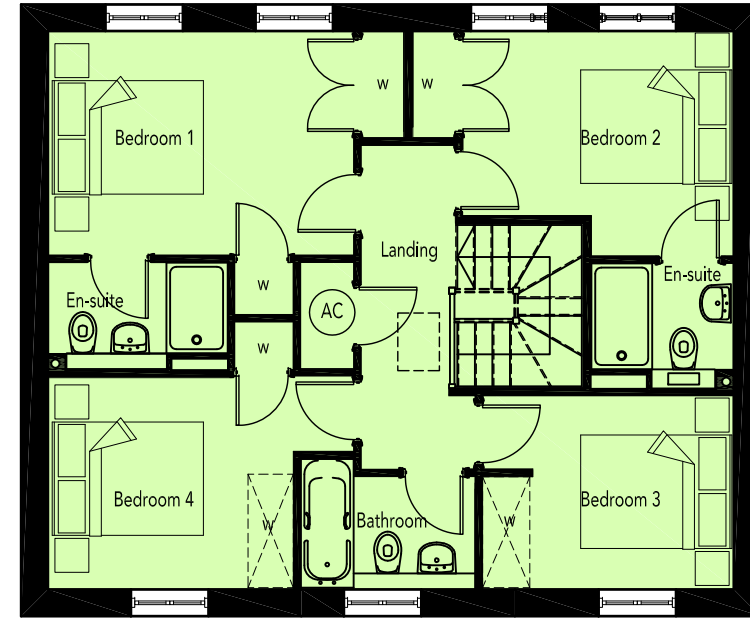


FIRST FLOOR PLAN



REAR ELEVATION

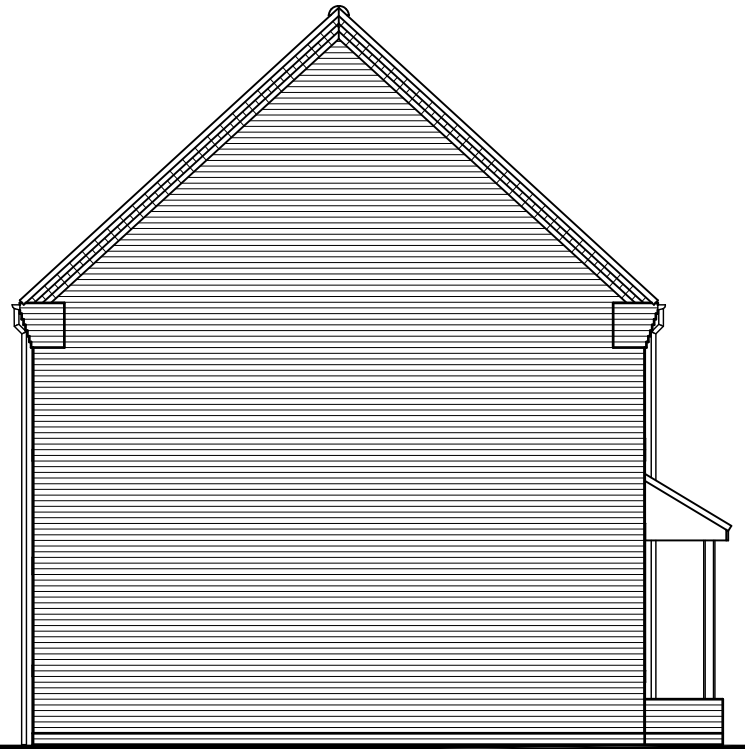

SIDE ELEVATION

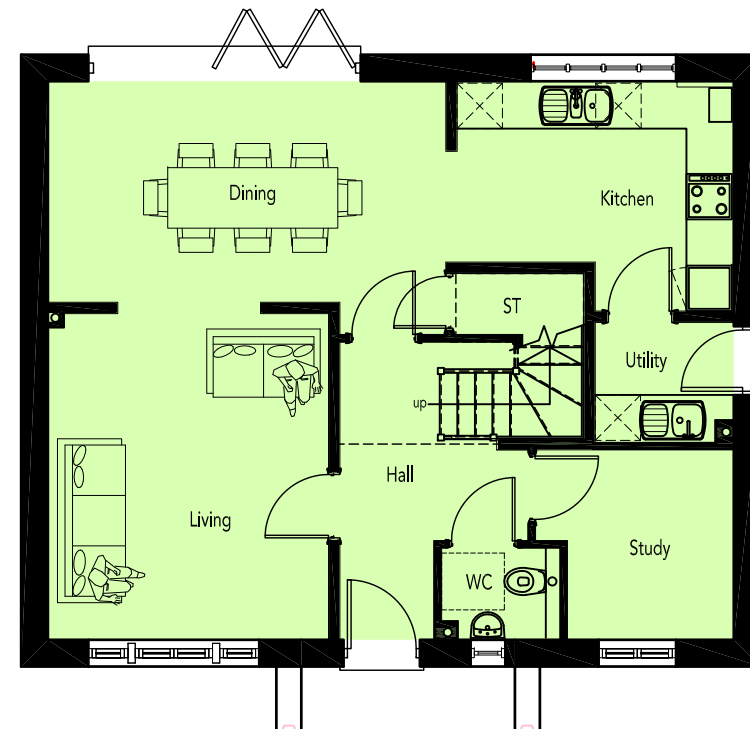

GROUND FLOOR PLAN



DRAWING NO:
0521-210

HOUSE TYPE REF:
TYPE 3

PLOT NO/S:
44

NO OF BED/S:
4

STOREY HEIGHT: 2
MARKET TENURE: OPEN MARKET

SQFT: 1442
SQM: 133.96



DRAWING TITLE: PLANS & ELEVATIONS
DRAWING NO: 0521-210



DATE: AUGUST 2014
DRAWN: SRS


SCALE: 1:100 @ A3
0 1 2[m]

REVISION/S:




FRONT ELEVATION

No ground floor gable window on lounge to plots 29, 32 & 49 only.

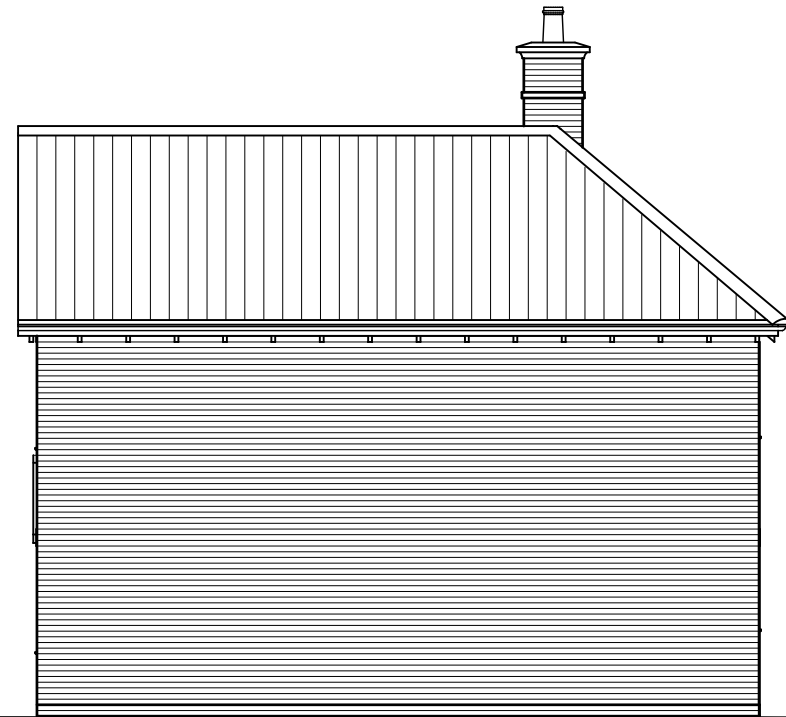


SIDE ELEVATION

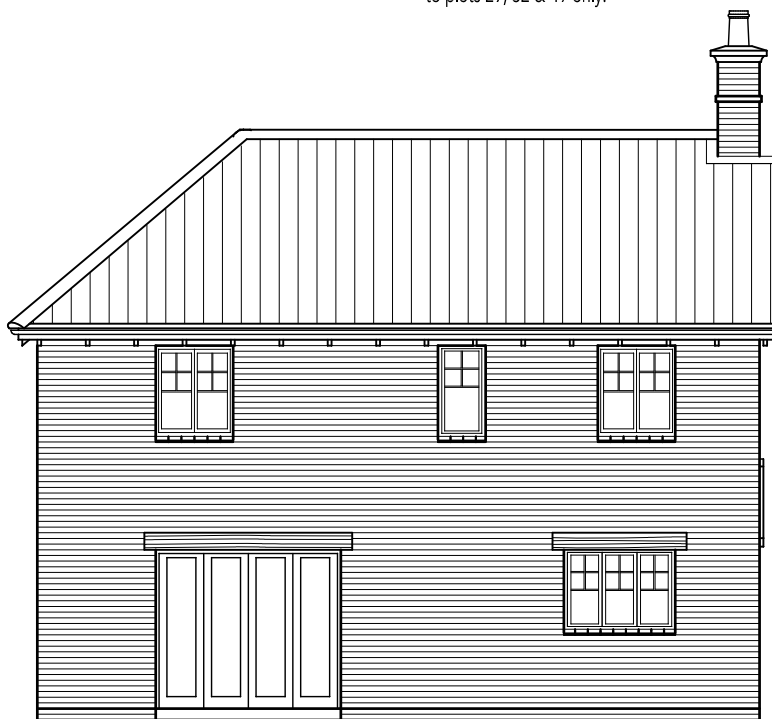


REAR ELEVATION



SIDE ELEVATION

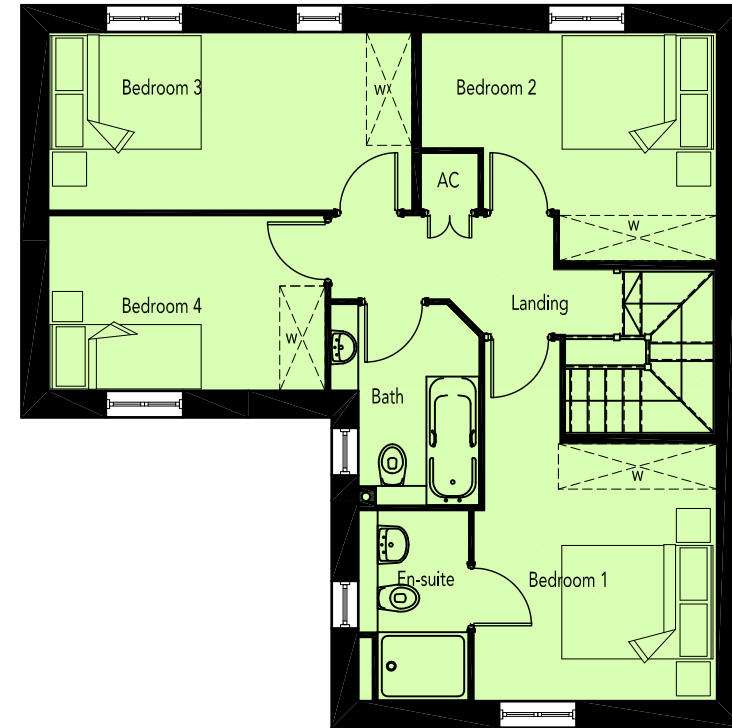

FIRST FLOOR PLAN

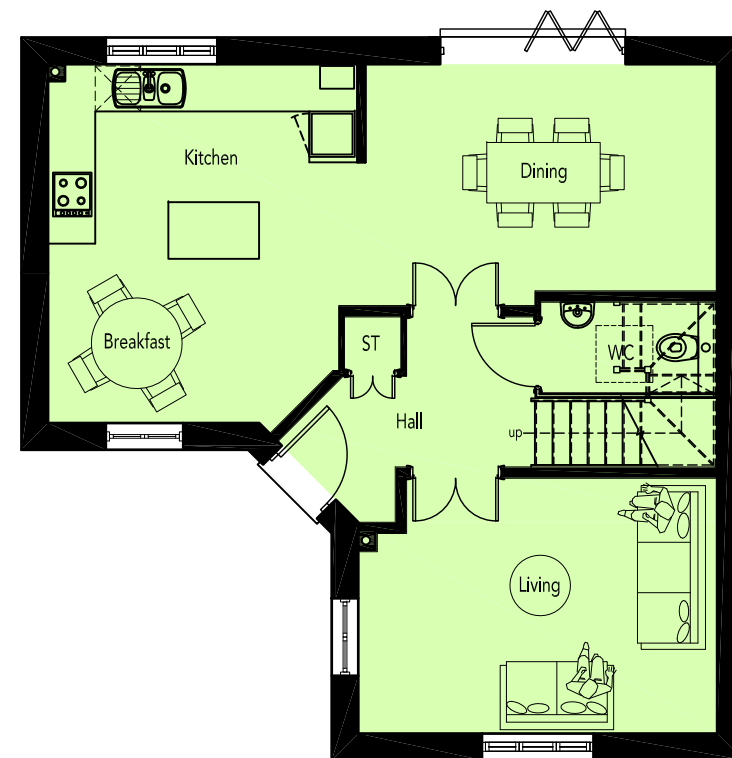

GROUND FLOOR PLAN

No ground floor gable window on lounge to plots 29, 32 & 49 only.




REVISION/S:

..




FRONT ELEVATION

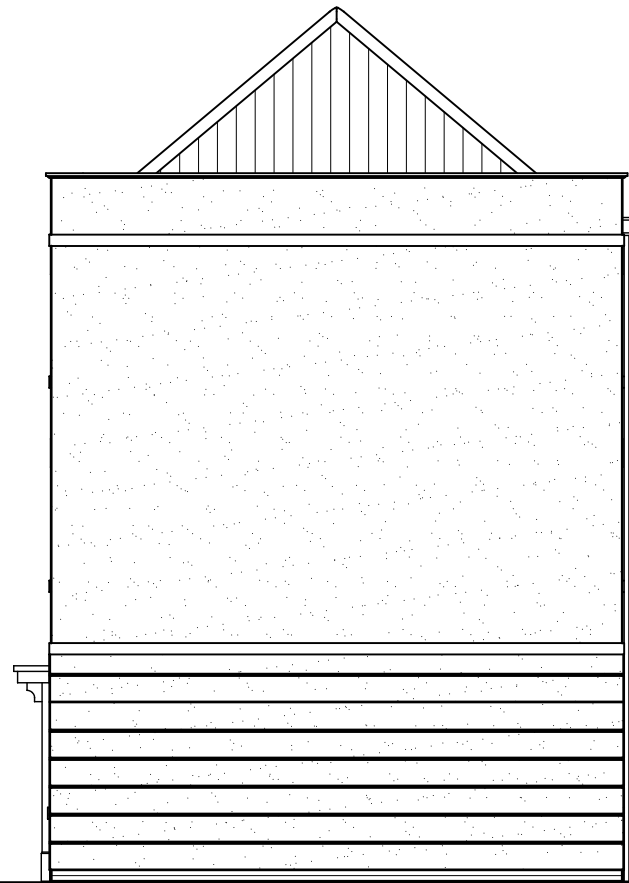


SIDE ELEVATION




REAR ELEVATION

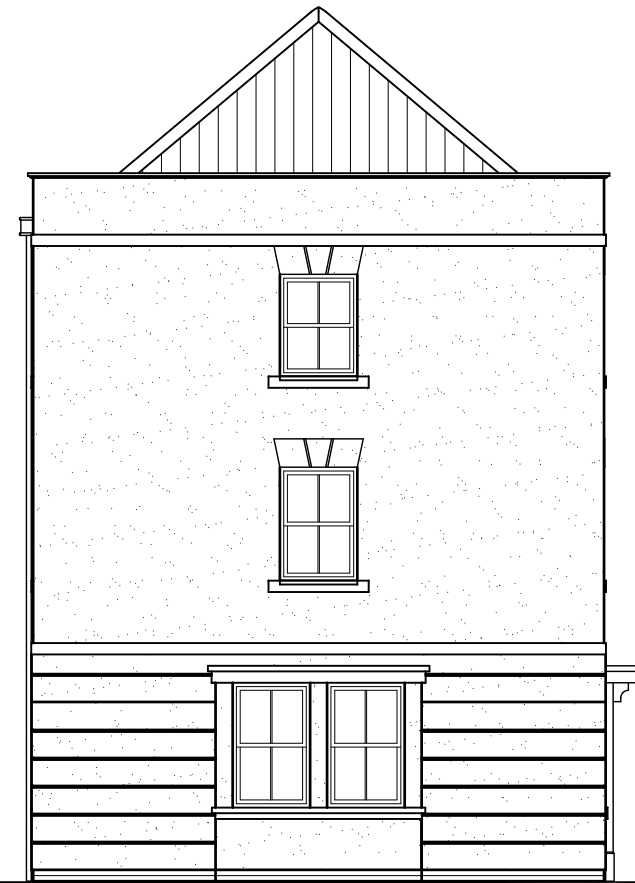


SIDE ELEVATION

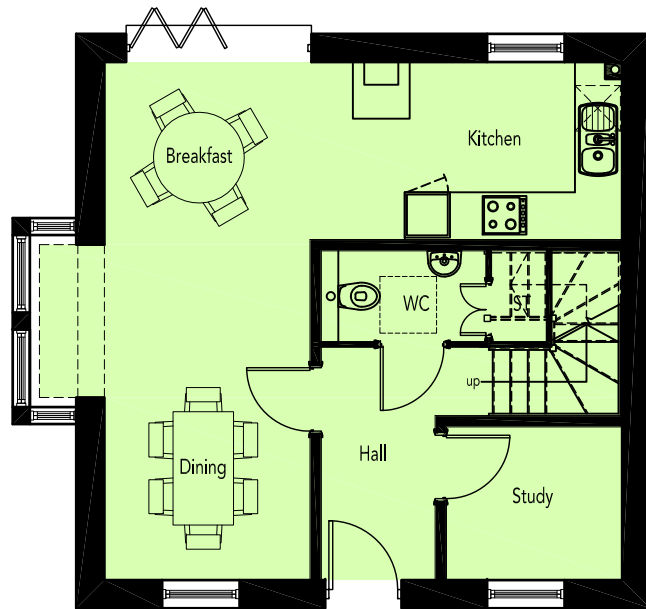

GROUND FLOOR PLAN

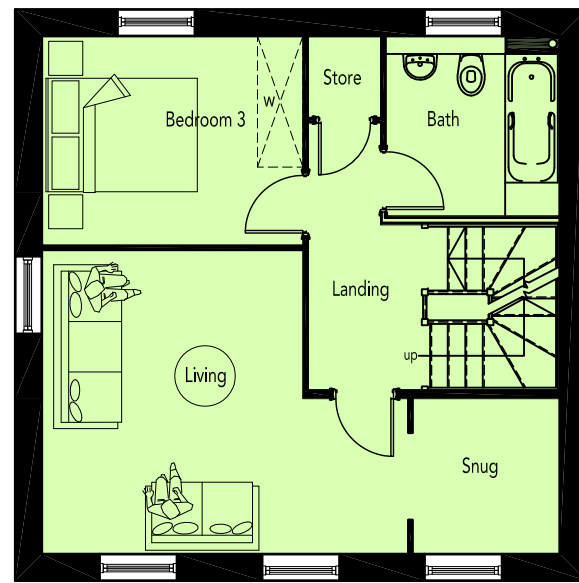

FIRST FLOOR PLAN

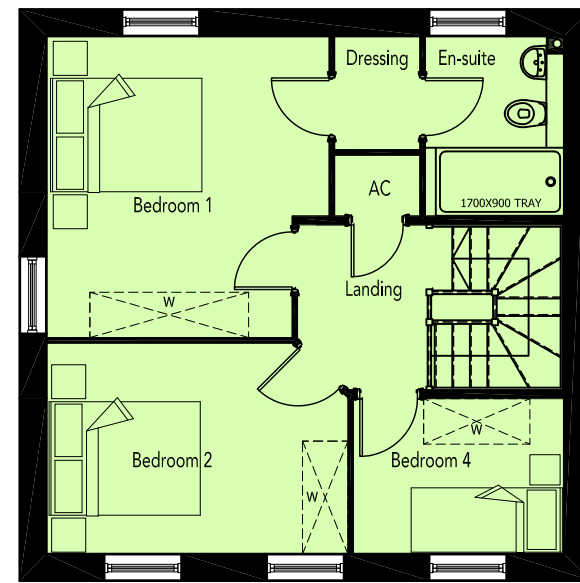

SECOND FLOOR PLAN






REVISION/S:

..



FRONT ELEVATION

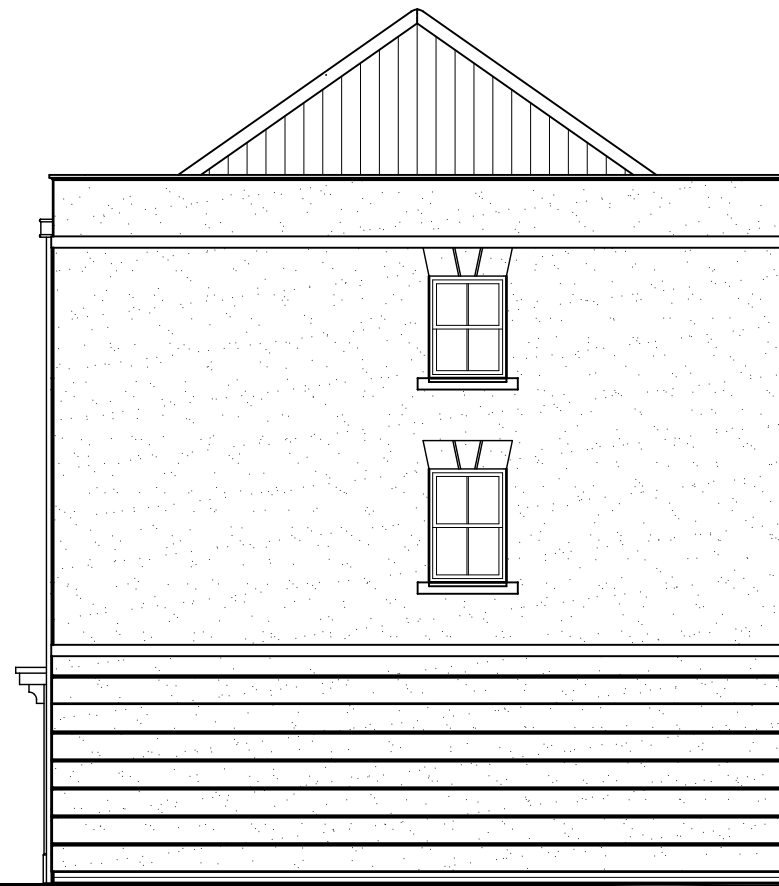

SIDE ELEVATION






REVISION/S:

..




REAR ELEVATION

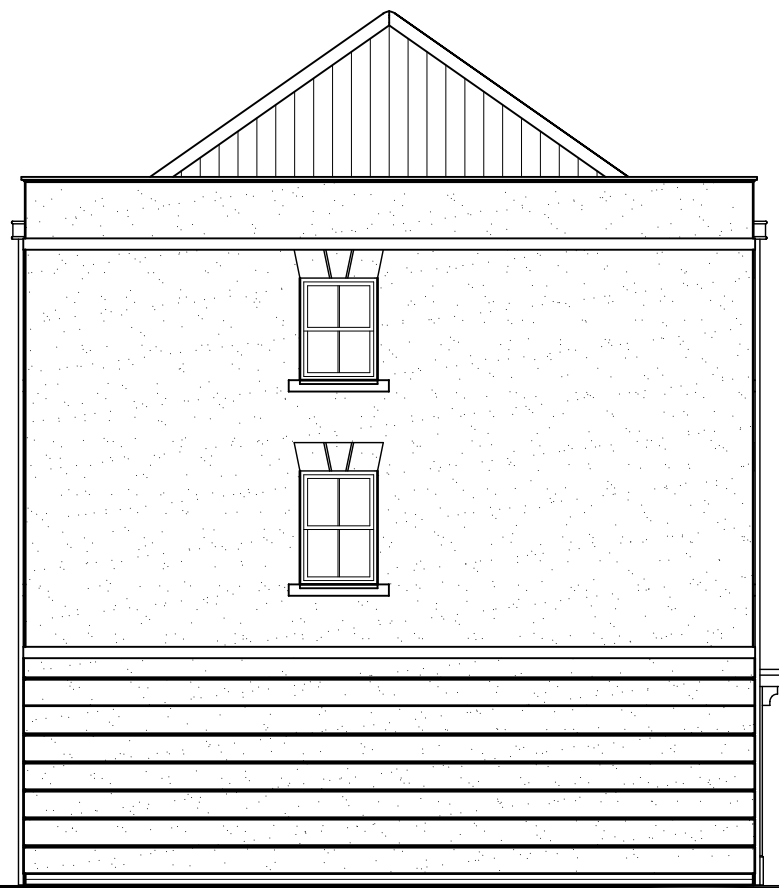


SIDE ELEVATION




REVISION/S:

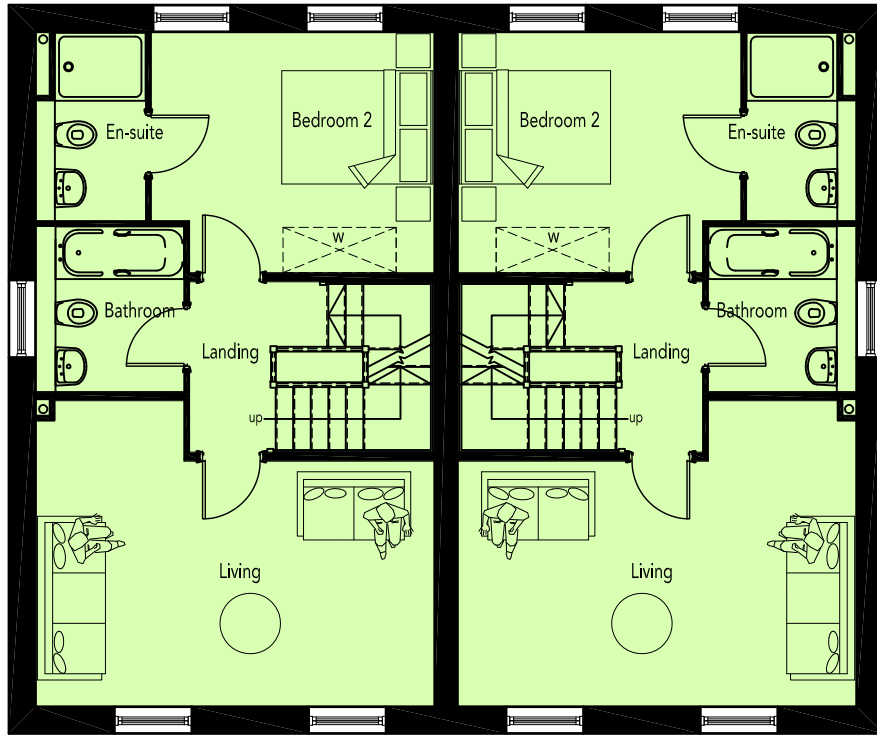

FIRST FLOOR PLAN

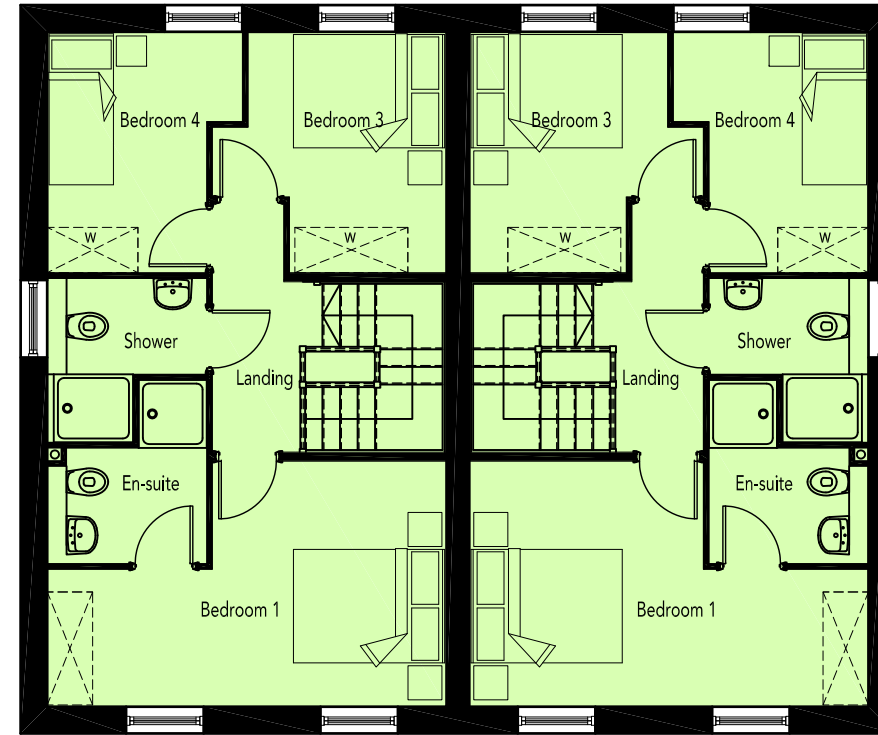

SECOND FLOOR PLAN

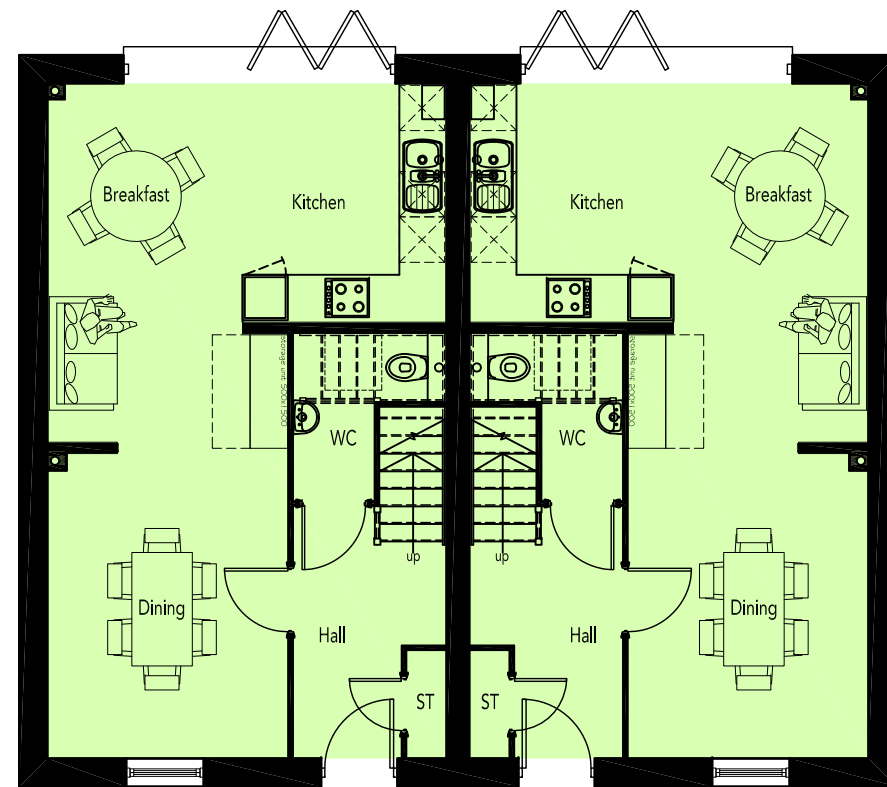

GROUND FLOOR PLAN



DRAWING NO:
0521-215

HOUSE TYPE REF:
SP2

PLOT NO/S:
10, 11, 12, 13, 22, 23, 24, 25, 38 & 39

NO OF BED/S:
4

STOREY HEIGHT: 3
MARKET TENURE: OPEN MARKET

SQFT: 1536
SQM: 142.69

DRAWING TITLE: PLANS
DRAWING NO: 0521-215

DATE: JULY 2014
DRAWN: SRS

SCALE: 1:100 @ A3
0 1 2[m]

THE OLD BREWERY, LODWAY, PILL, BRISTOL BS20 0DH
t:01275 813380 f:01275 823381 e:admin@focusdp.com




REVISION/S:

..




FRONT ELEVATION

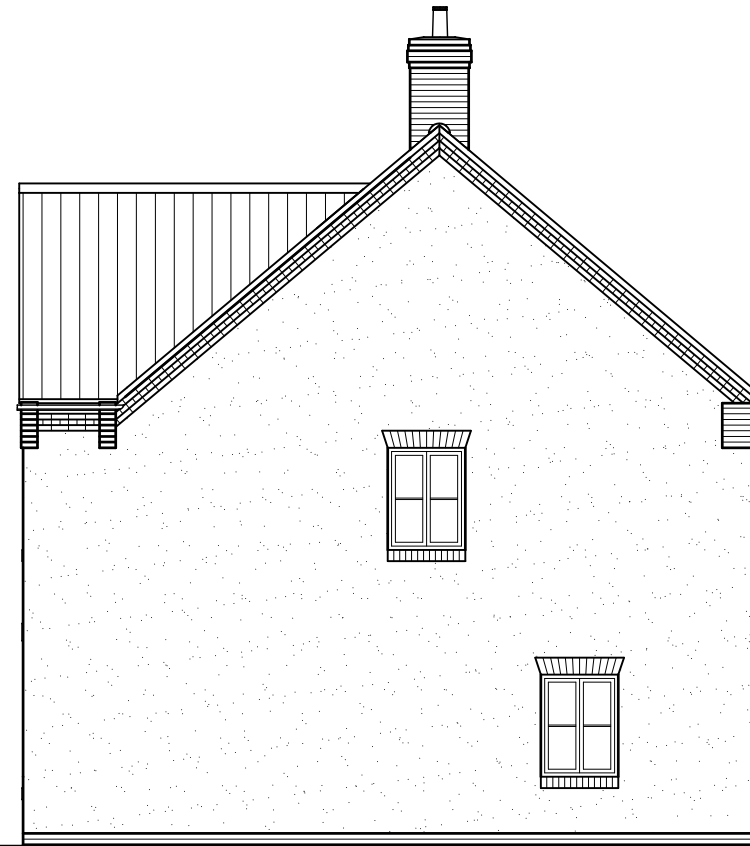

SIDE ELEVATION



REAR ELEVATION

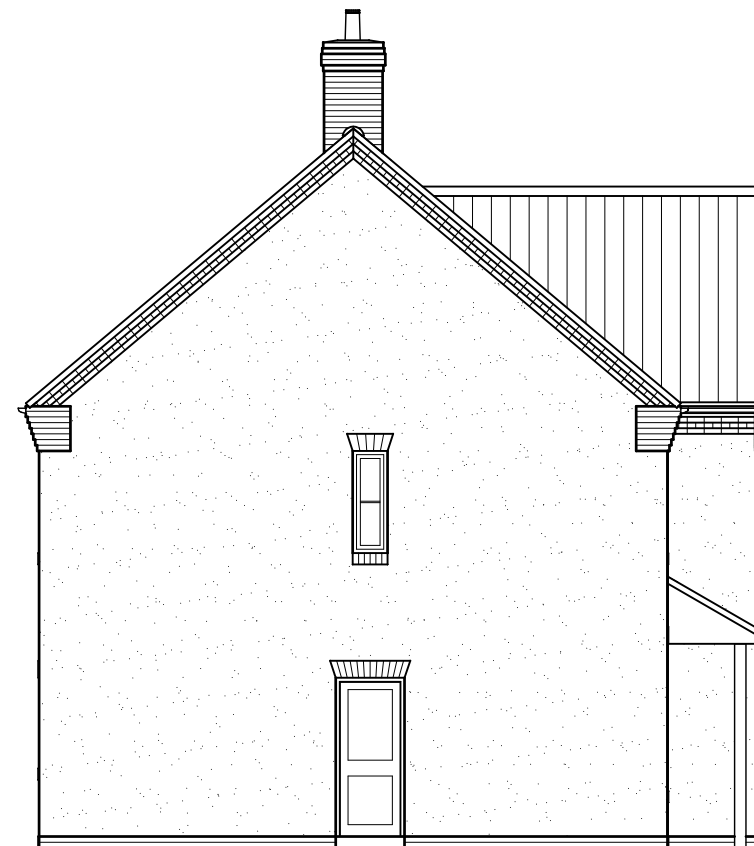

SIDE ELEVATION






REVISION/S:

..



GROUND FLOOR PLAN

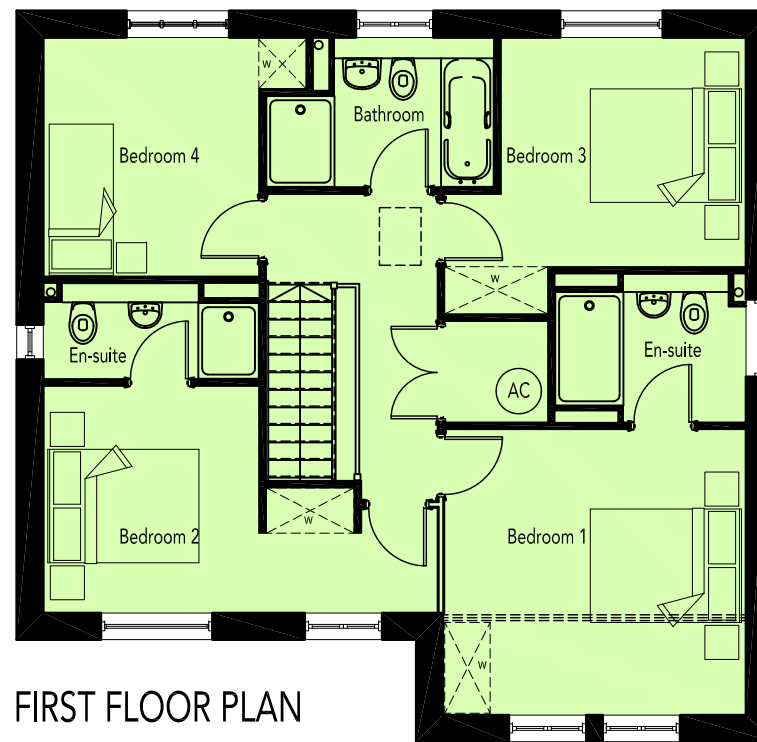

FIRST FLOOR PLAN






REVISION/S:


..



FRONT ELEVATION

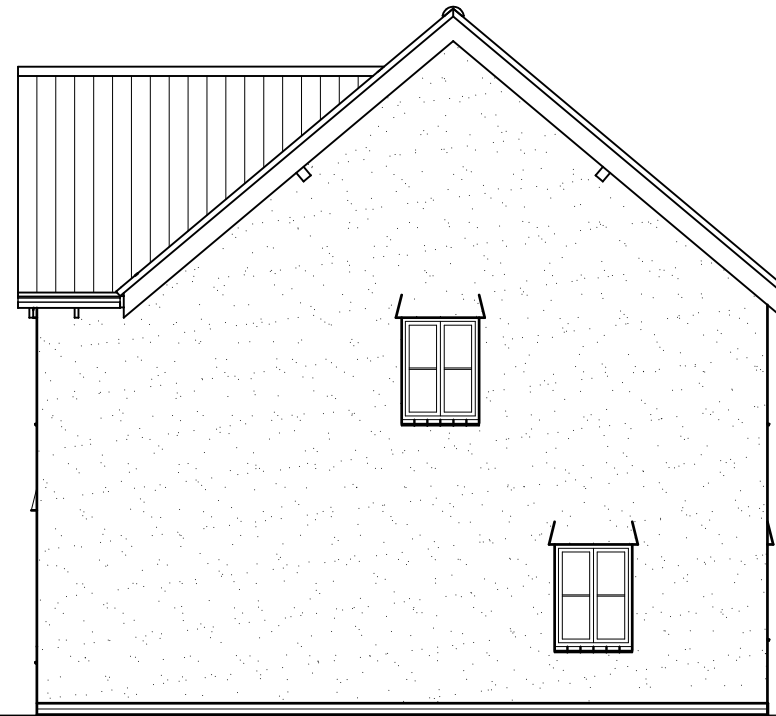

SIDE ELEVATION

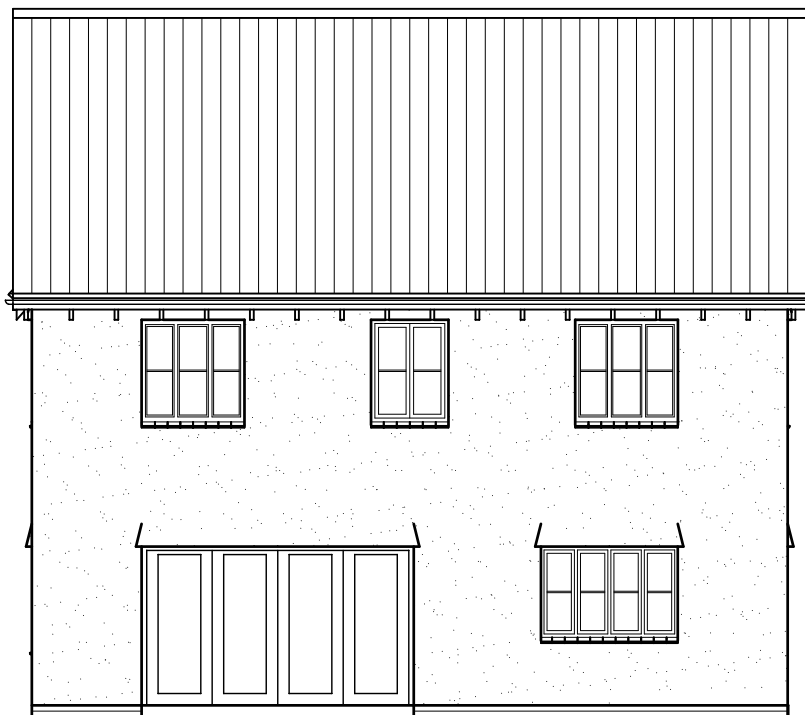

REAR ELEVATION



SIDE ELEVATION






REVISION/S:

..



GROUND FLOOR PLAN

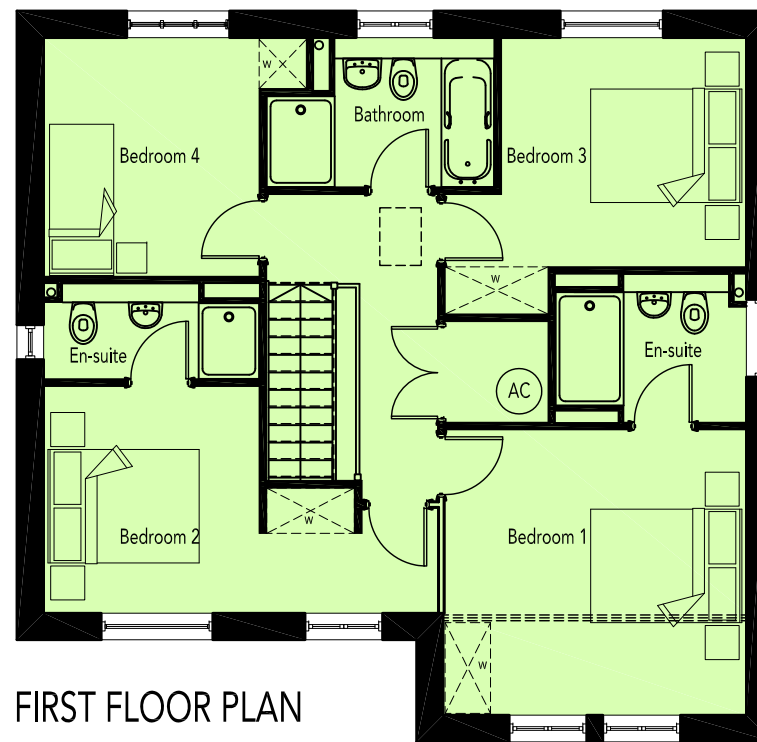

FIRST FLOOR PLAN

