



A	Drawing modified to reflect site plan changes	03/02/2015
B	Rear elevation handed	04/03/2015
C	Side elevation added. Other side elevation altered.	12/03/2015



Front Elevation

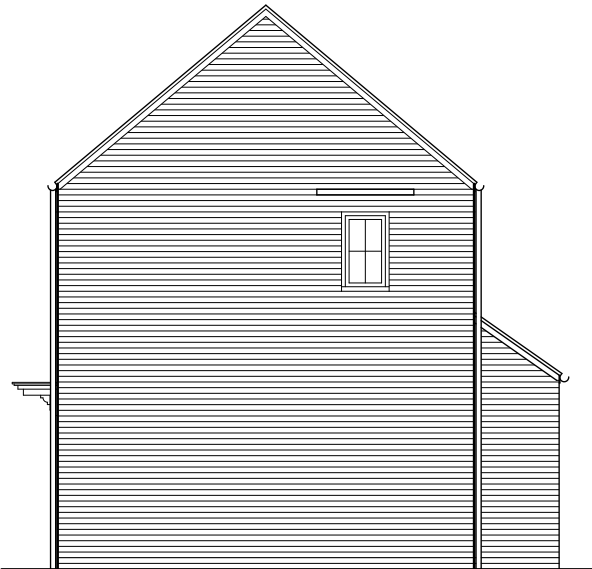



Side Elevation

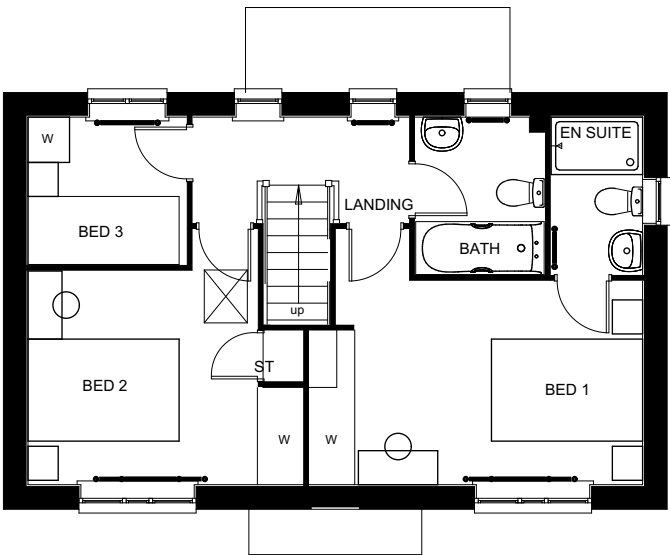

First Floor



Rear Elevation

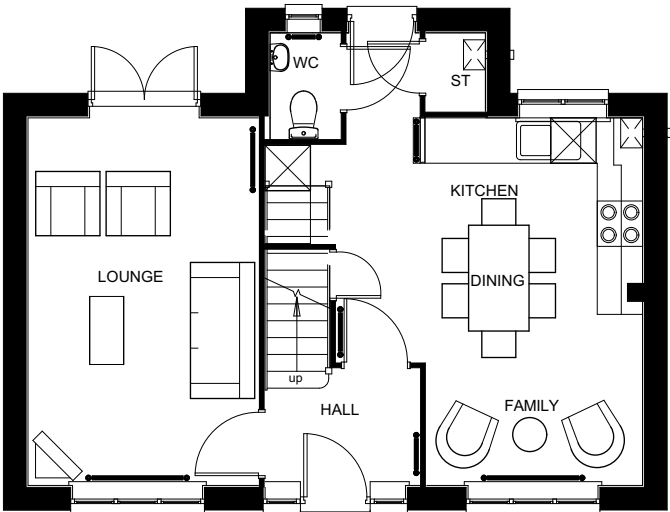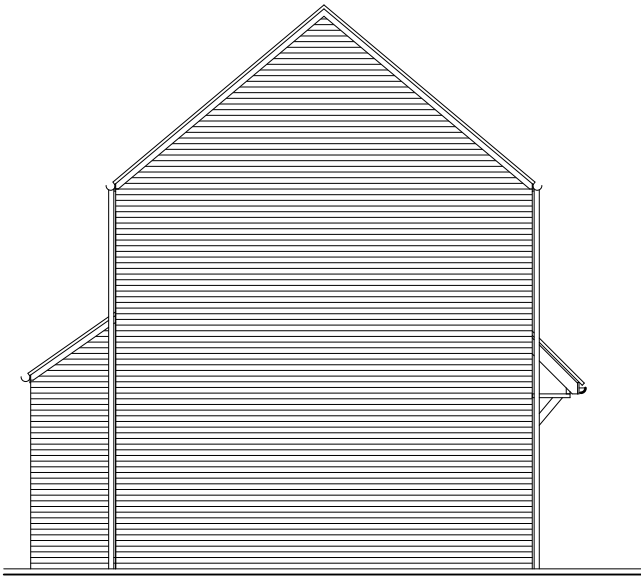

Ground Floor



Architects · Project Managers · Quantity Surveyors
130 New Walk
Leicester, LE1 7JA
Tel: 0116 204 5800, Fax: 0116 204 5801
email: design@rg-p.co.uk, www.rg-p.co.uk

Project: A development at Longford Park,
Banbury

Client: Barratt Homes

Sheet title: Plot 661 - Dartmouth - Opposite drawn

Ref: 40256/ 129 C

Scale: 1:100, 1:1 @ A3

Date: 21/11/2014

Drawn: BAR Checked: AB