



Tree Pit Adjacent Road Carriage

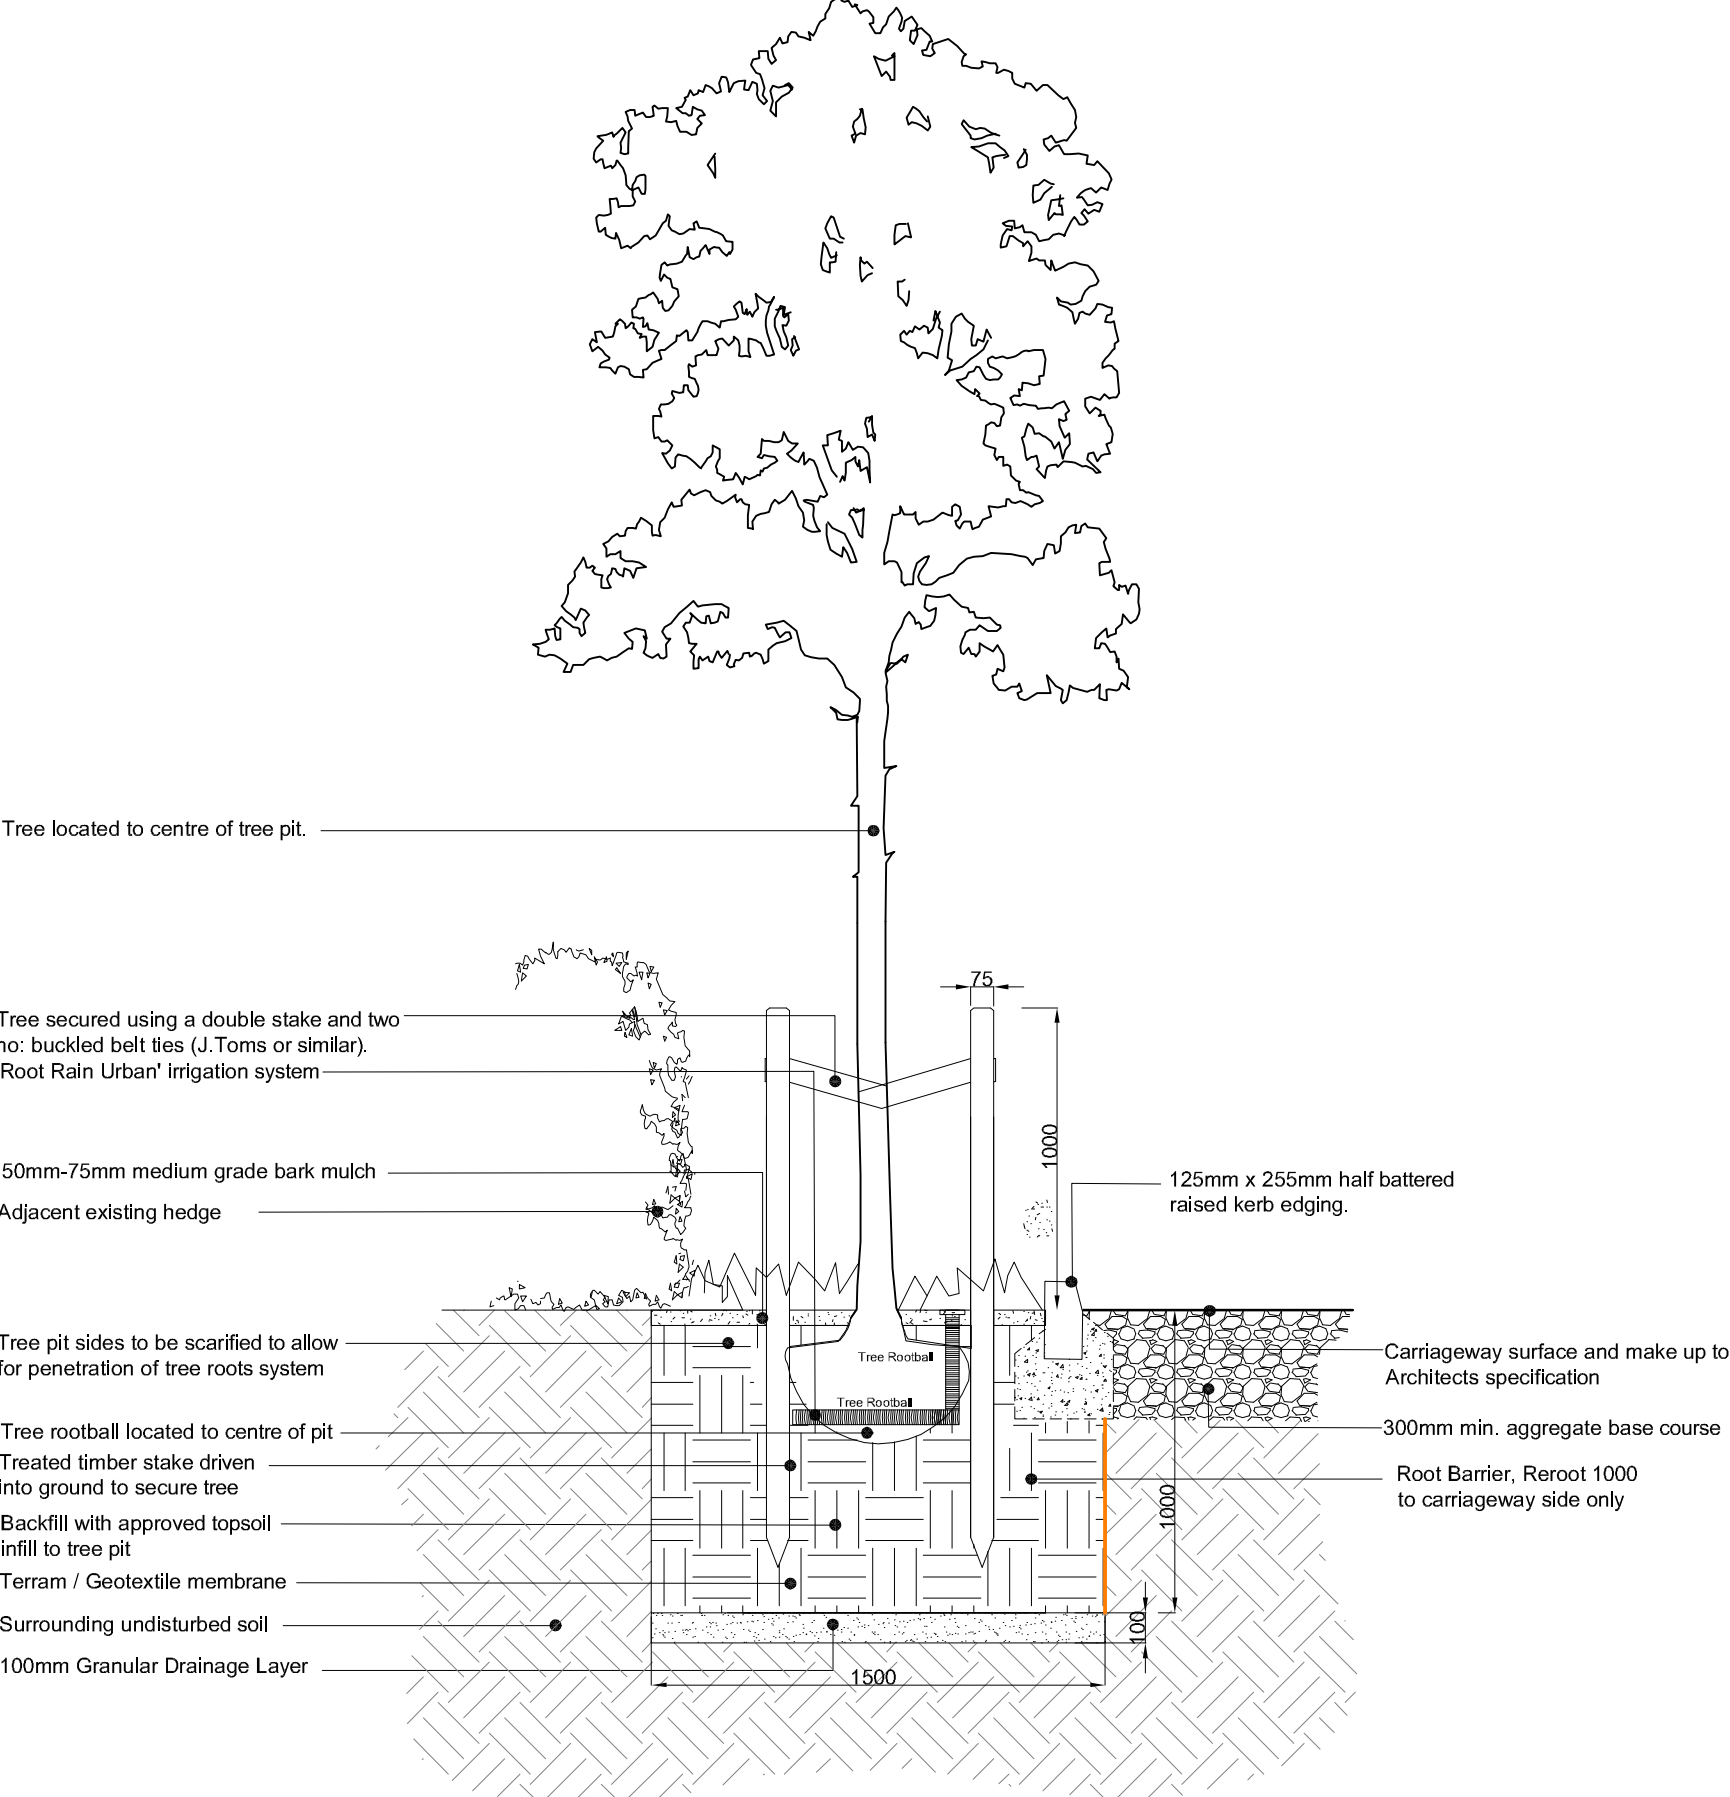


Tree Pit Detail 1
Elevation View
Scale 1:25 @ A1

Tree Pit Adjacent Footway

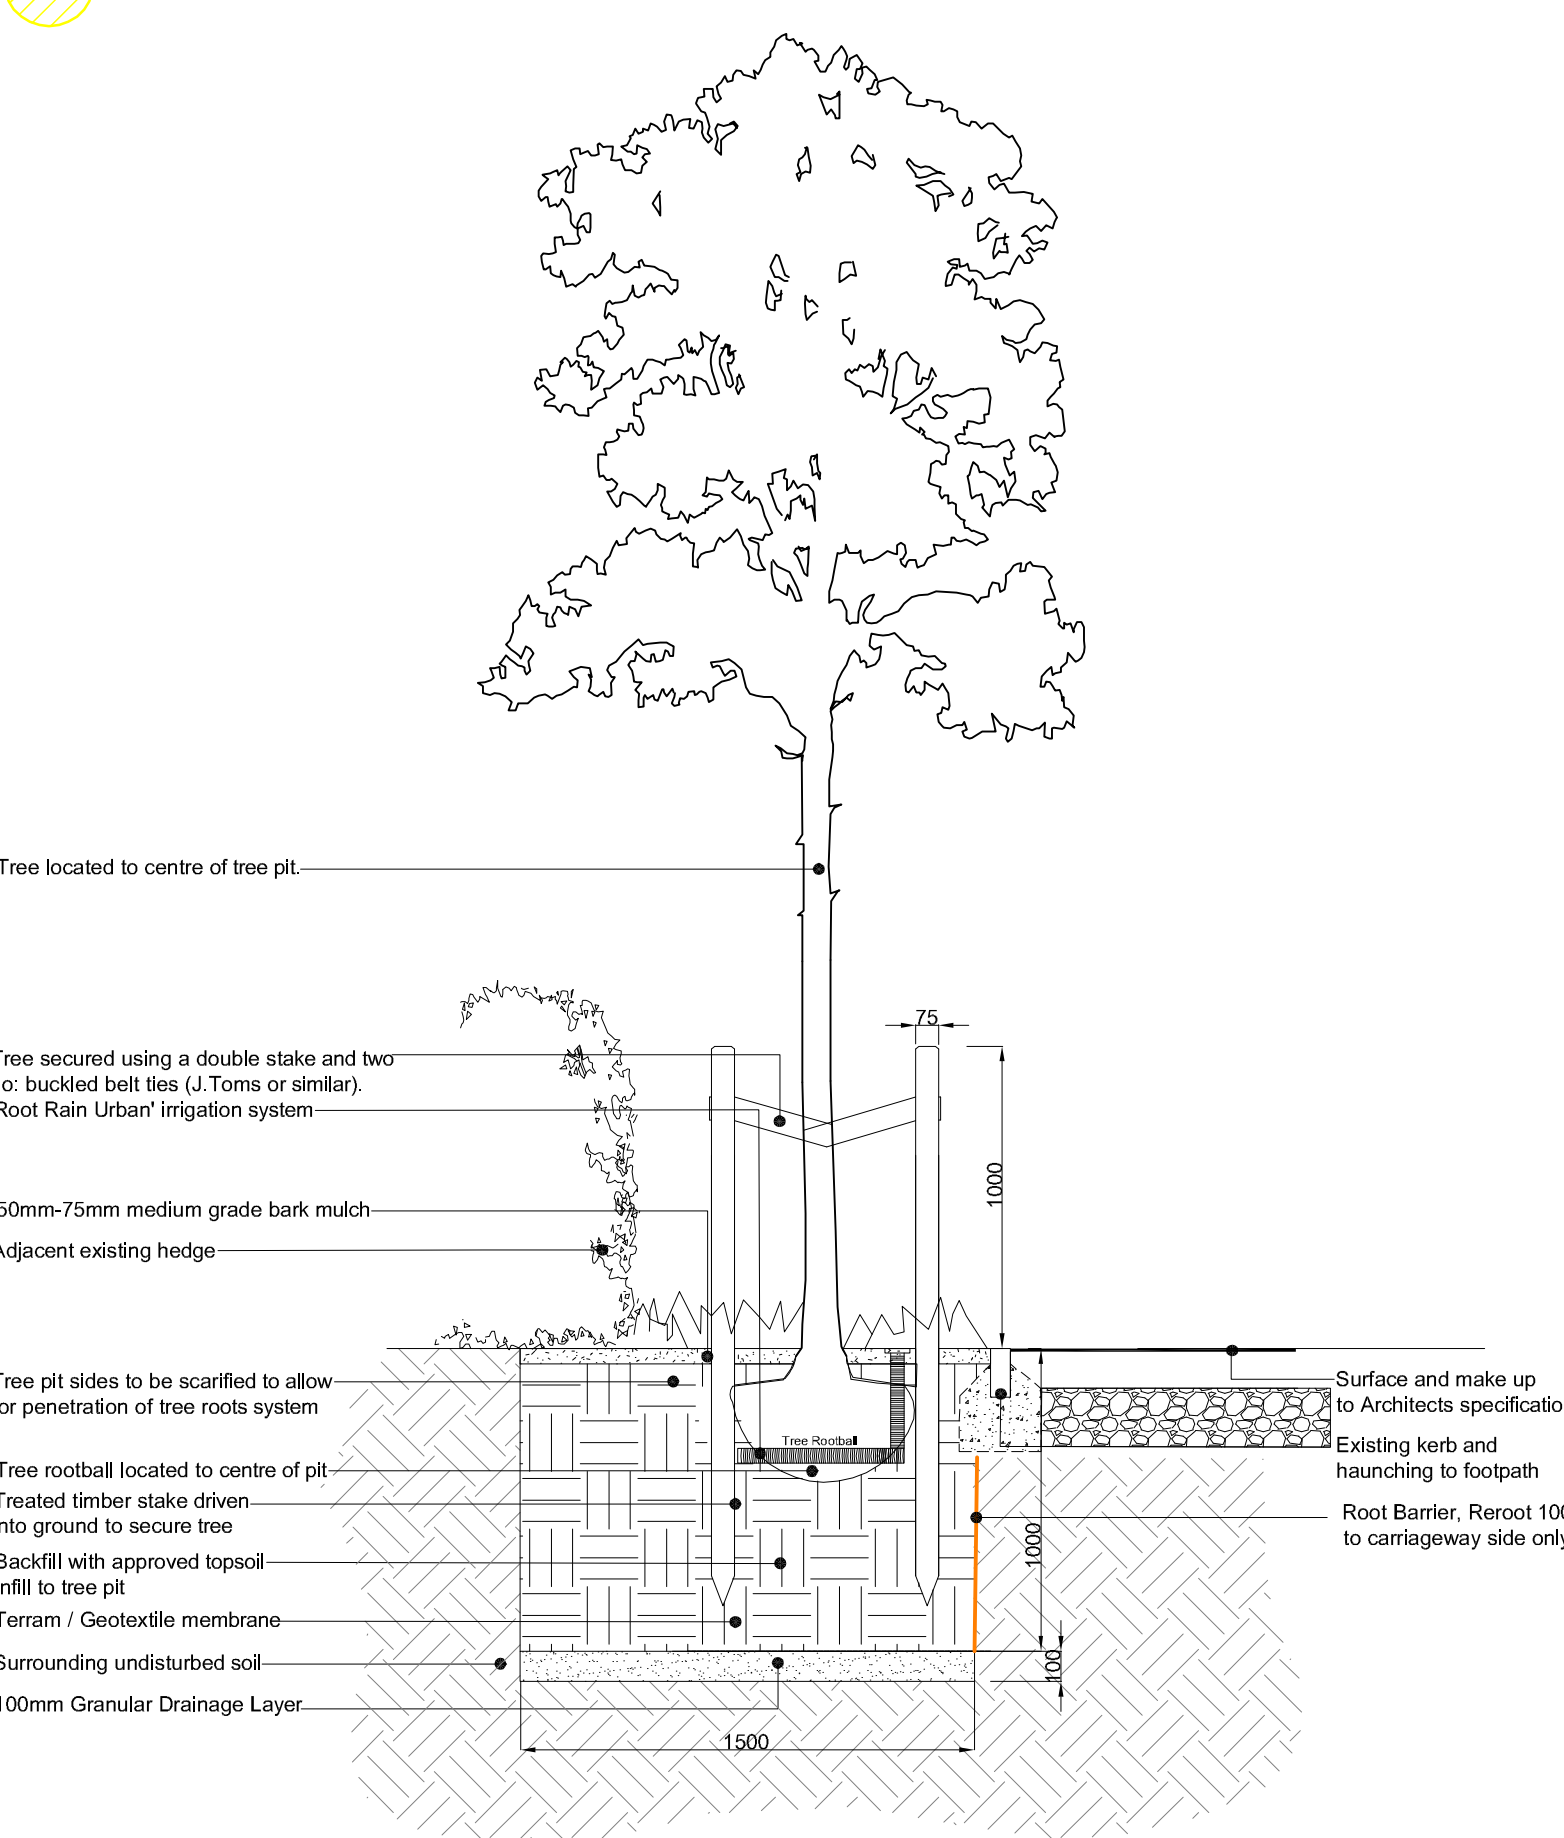


Tree Pit Detail 2
Elevation View
Scale 1:25 @ A1

Hard Landscape Tree Pit

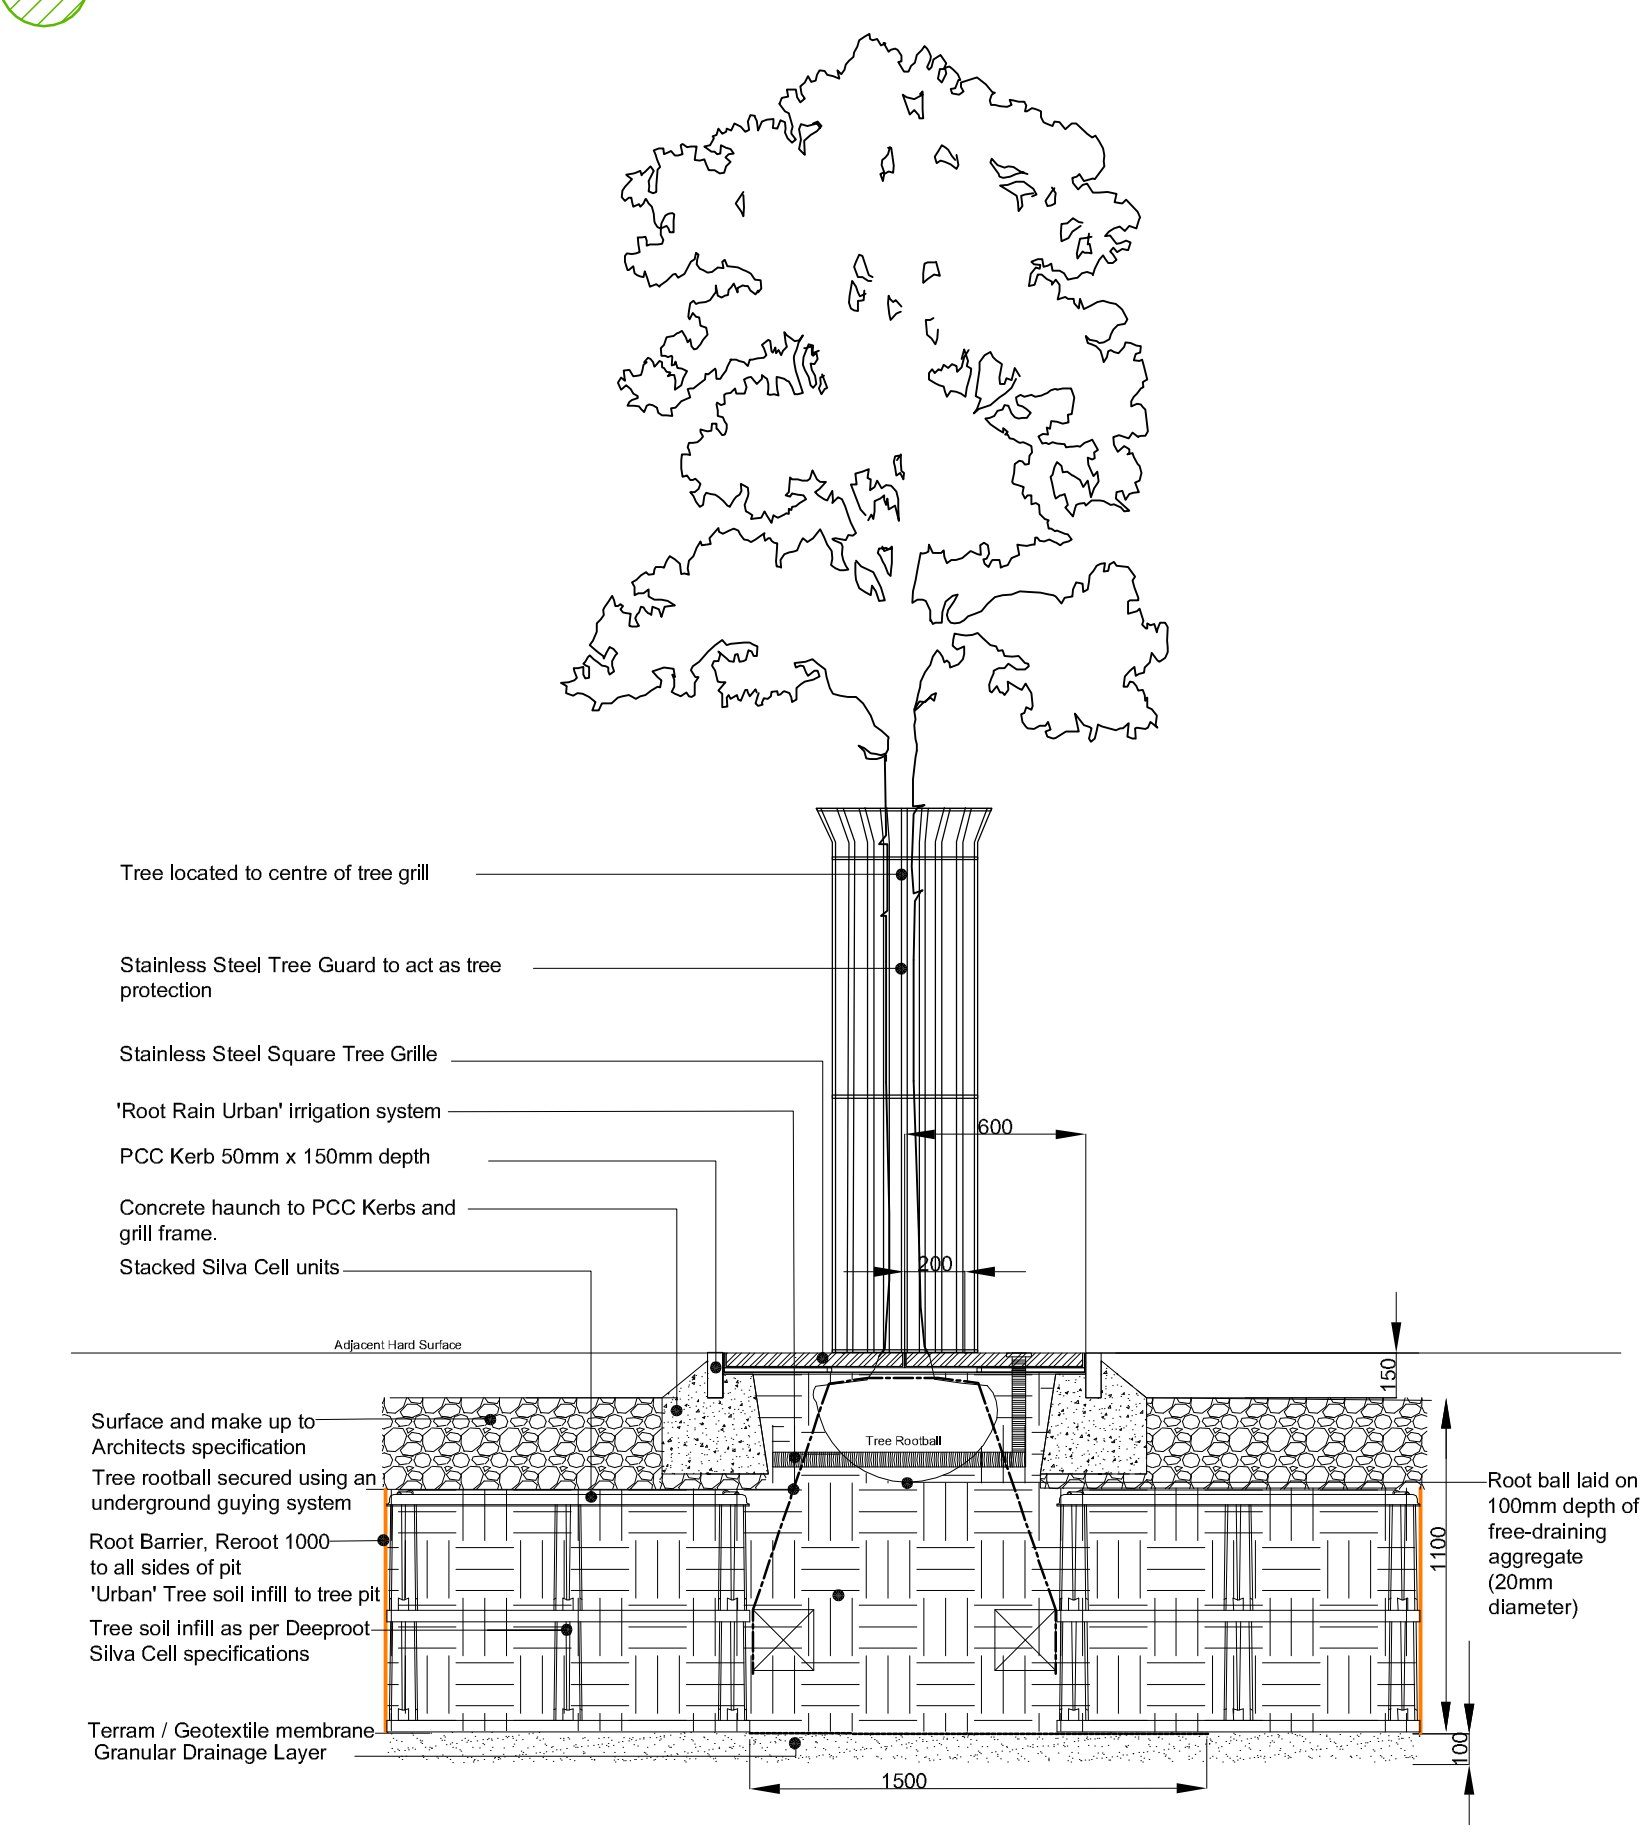


Tree Pit Detail 3
Elevation View
Scale 1:25 @ A1

NOTES:
Based upon the Ordnance Survey map with permission of The Controller of Her Majesty's Stationary Office, © Crown Copyright.
Aspect Landscape Planning Ltd, West Court, Hardwick Business Park, Norall Way, Banbury OX16 2AF.
Licence 100045345
Copyright reserved

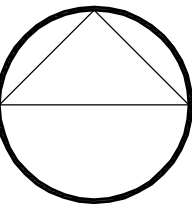


Root Barrier:
Trees within or adjacent to hard surfaces, built form and where underground services are located will require root barriers to be installed.
Reroot 1000 or similar should be used where necessary within 3m of proposed tree stem.

Tree Pit Adjacent to Road Carriage and footway

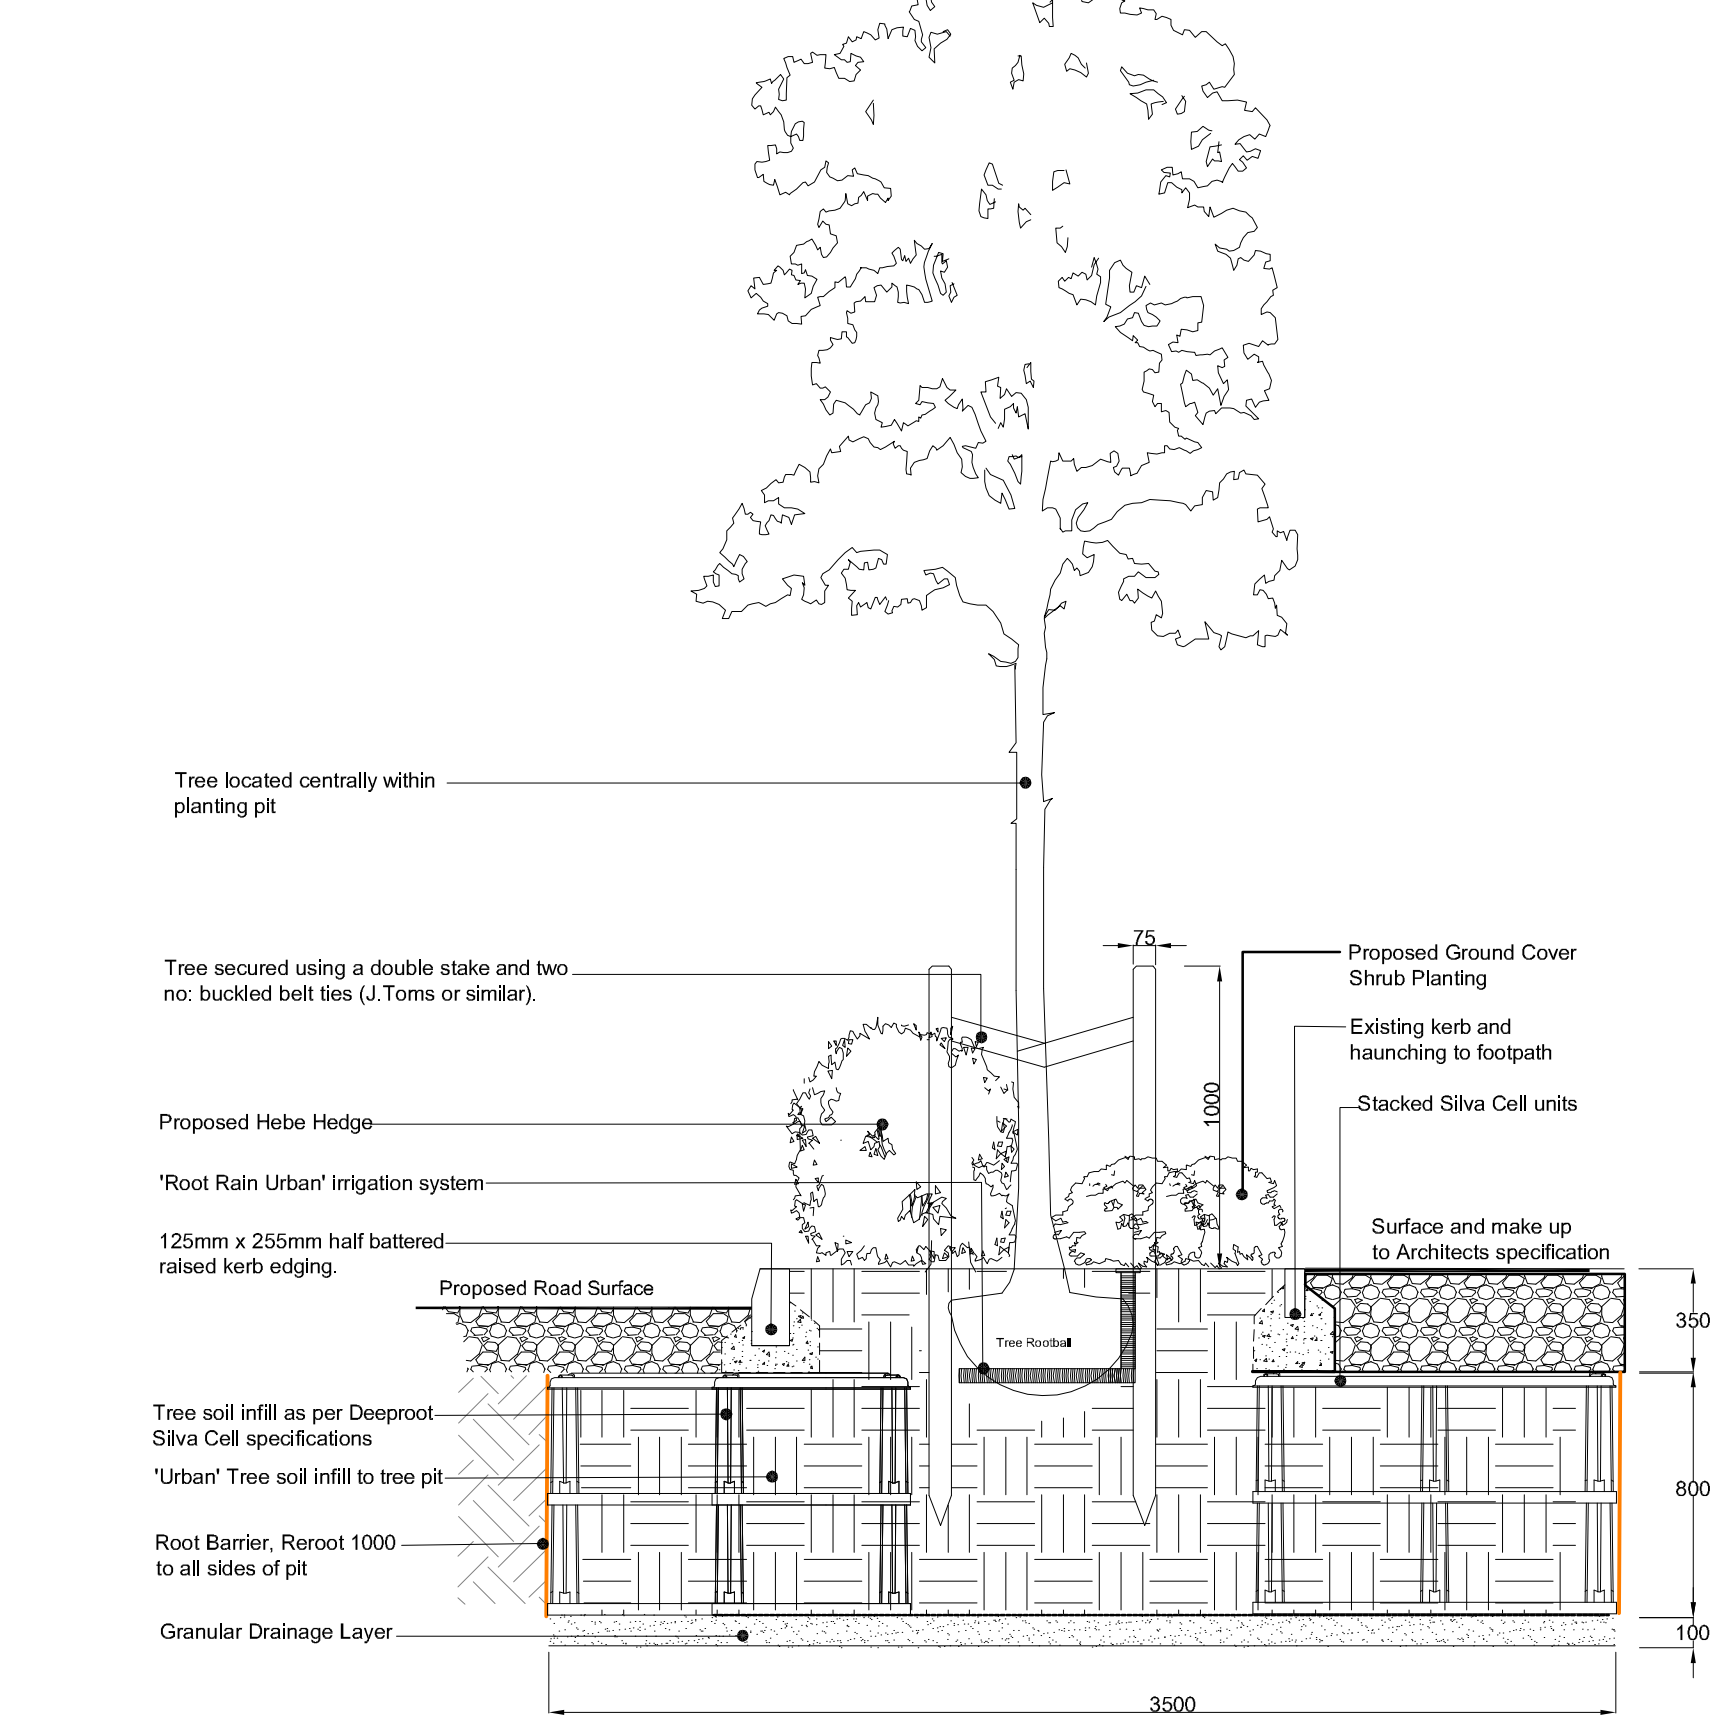

Tree Pit Detail 4
Elevation View
Scale 1:25 @ A1

Tree Pit Within Soft Landscape Area

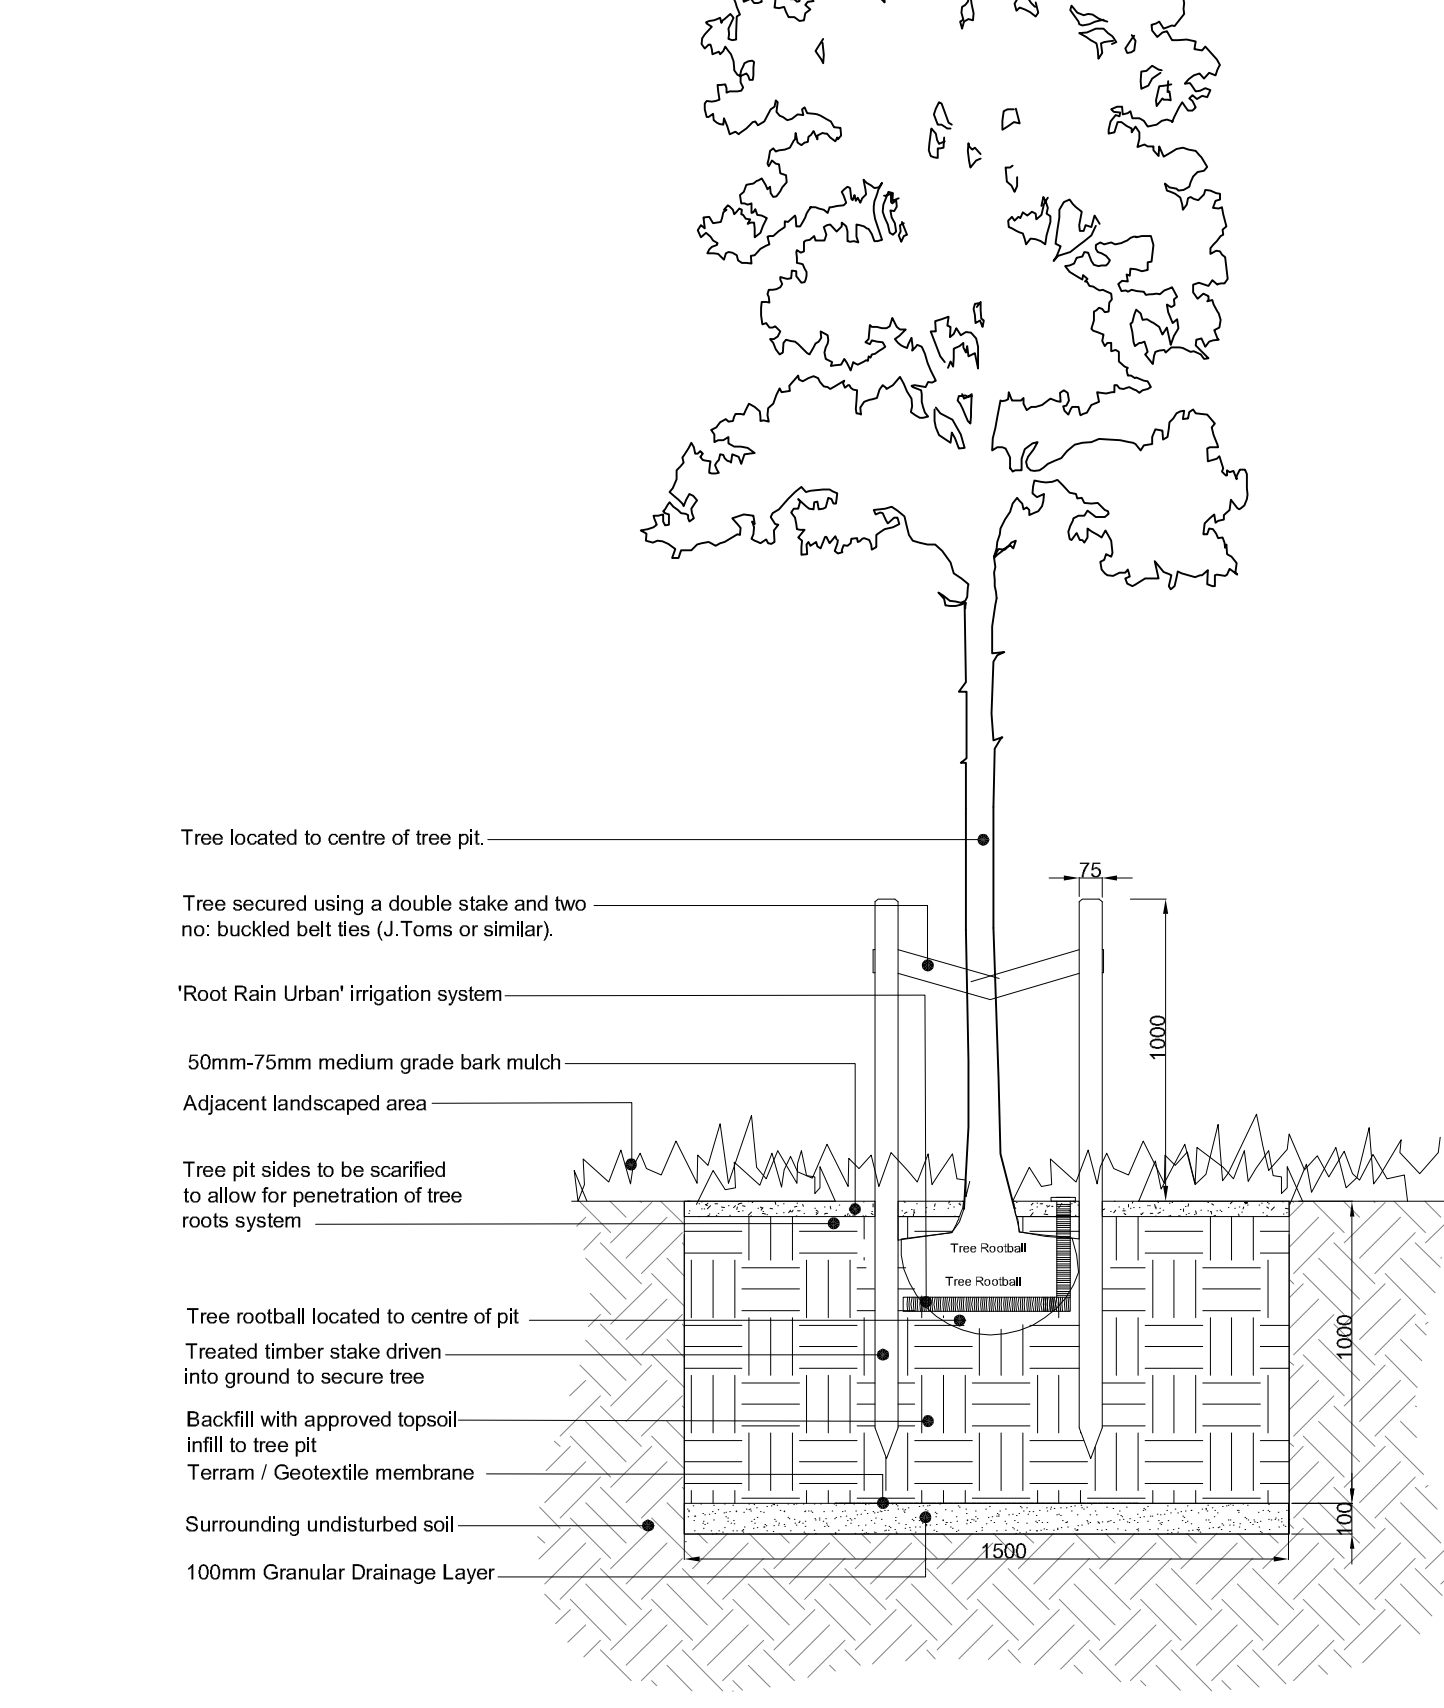

Tree Pit Detail 5
Elevation View
Scale 1:25 @ A1

B	22.10.15	Landscape update to suit new layout	BS	AM
A	09.2.15	Landscape update to suit new layout	BS	AM
REV	DATE	NOTE	Drawn	Chkd

aspects landscape planning

TITLE
Longford Park, Banbury
Phase 3- Tree Pit Details

CLIENT
Barratt Homes Ltd

SCALE	DATE	DRAWN	CHKD
Refer to drawing	FEB 2015	BS	AM
DRAWING NUMBER	REVISION		
5205/PH3.TPD1.4	B		

Based on RGP Architects drawing no. Based on RGP Architects drawing no. 40256.001 AE Site Plan