



ROOF PLAN

Rear

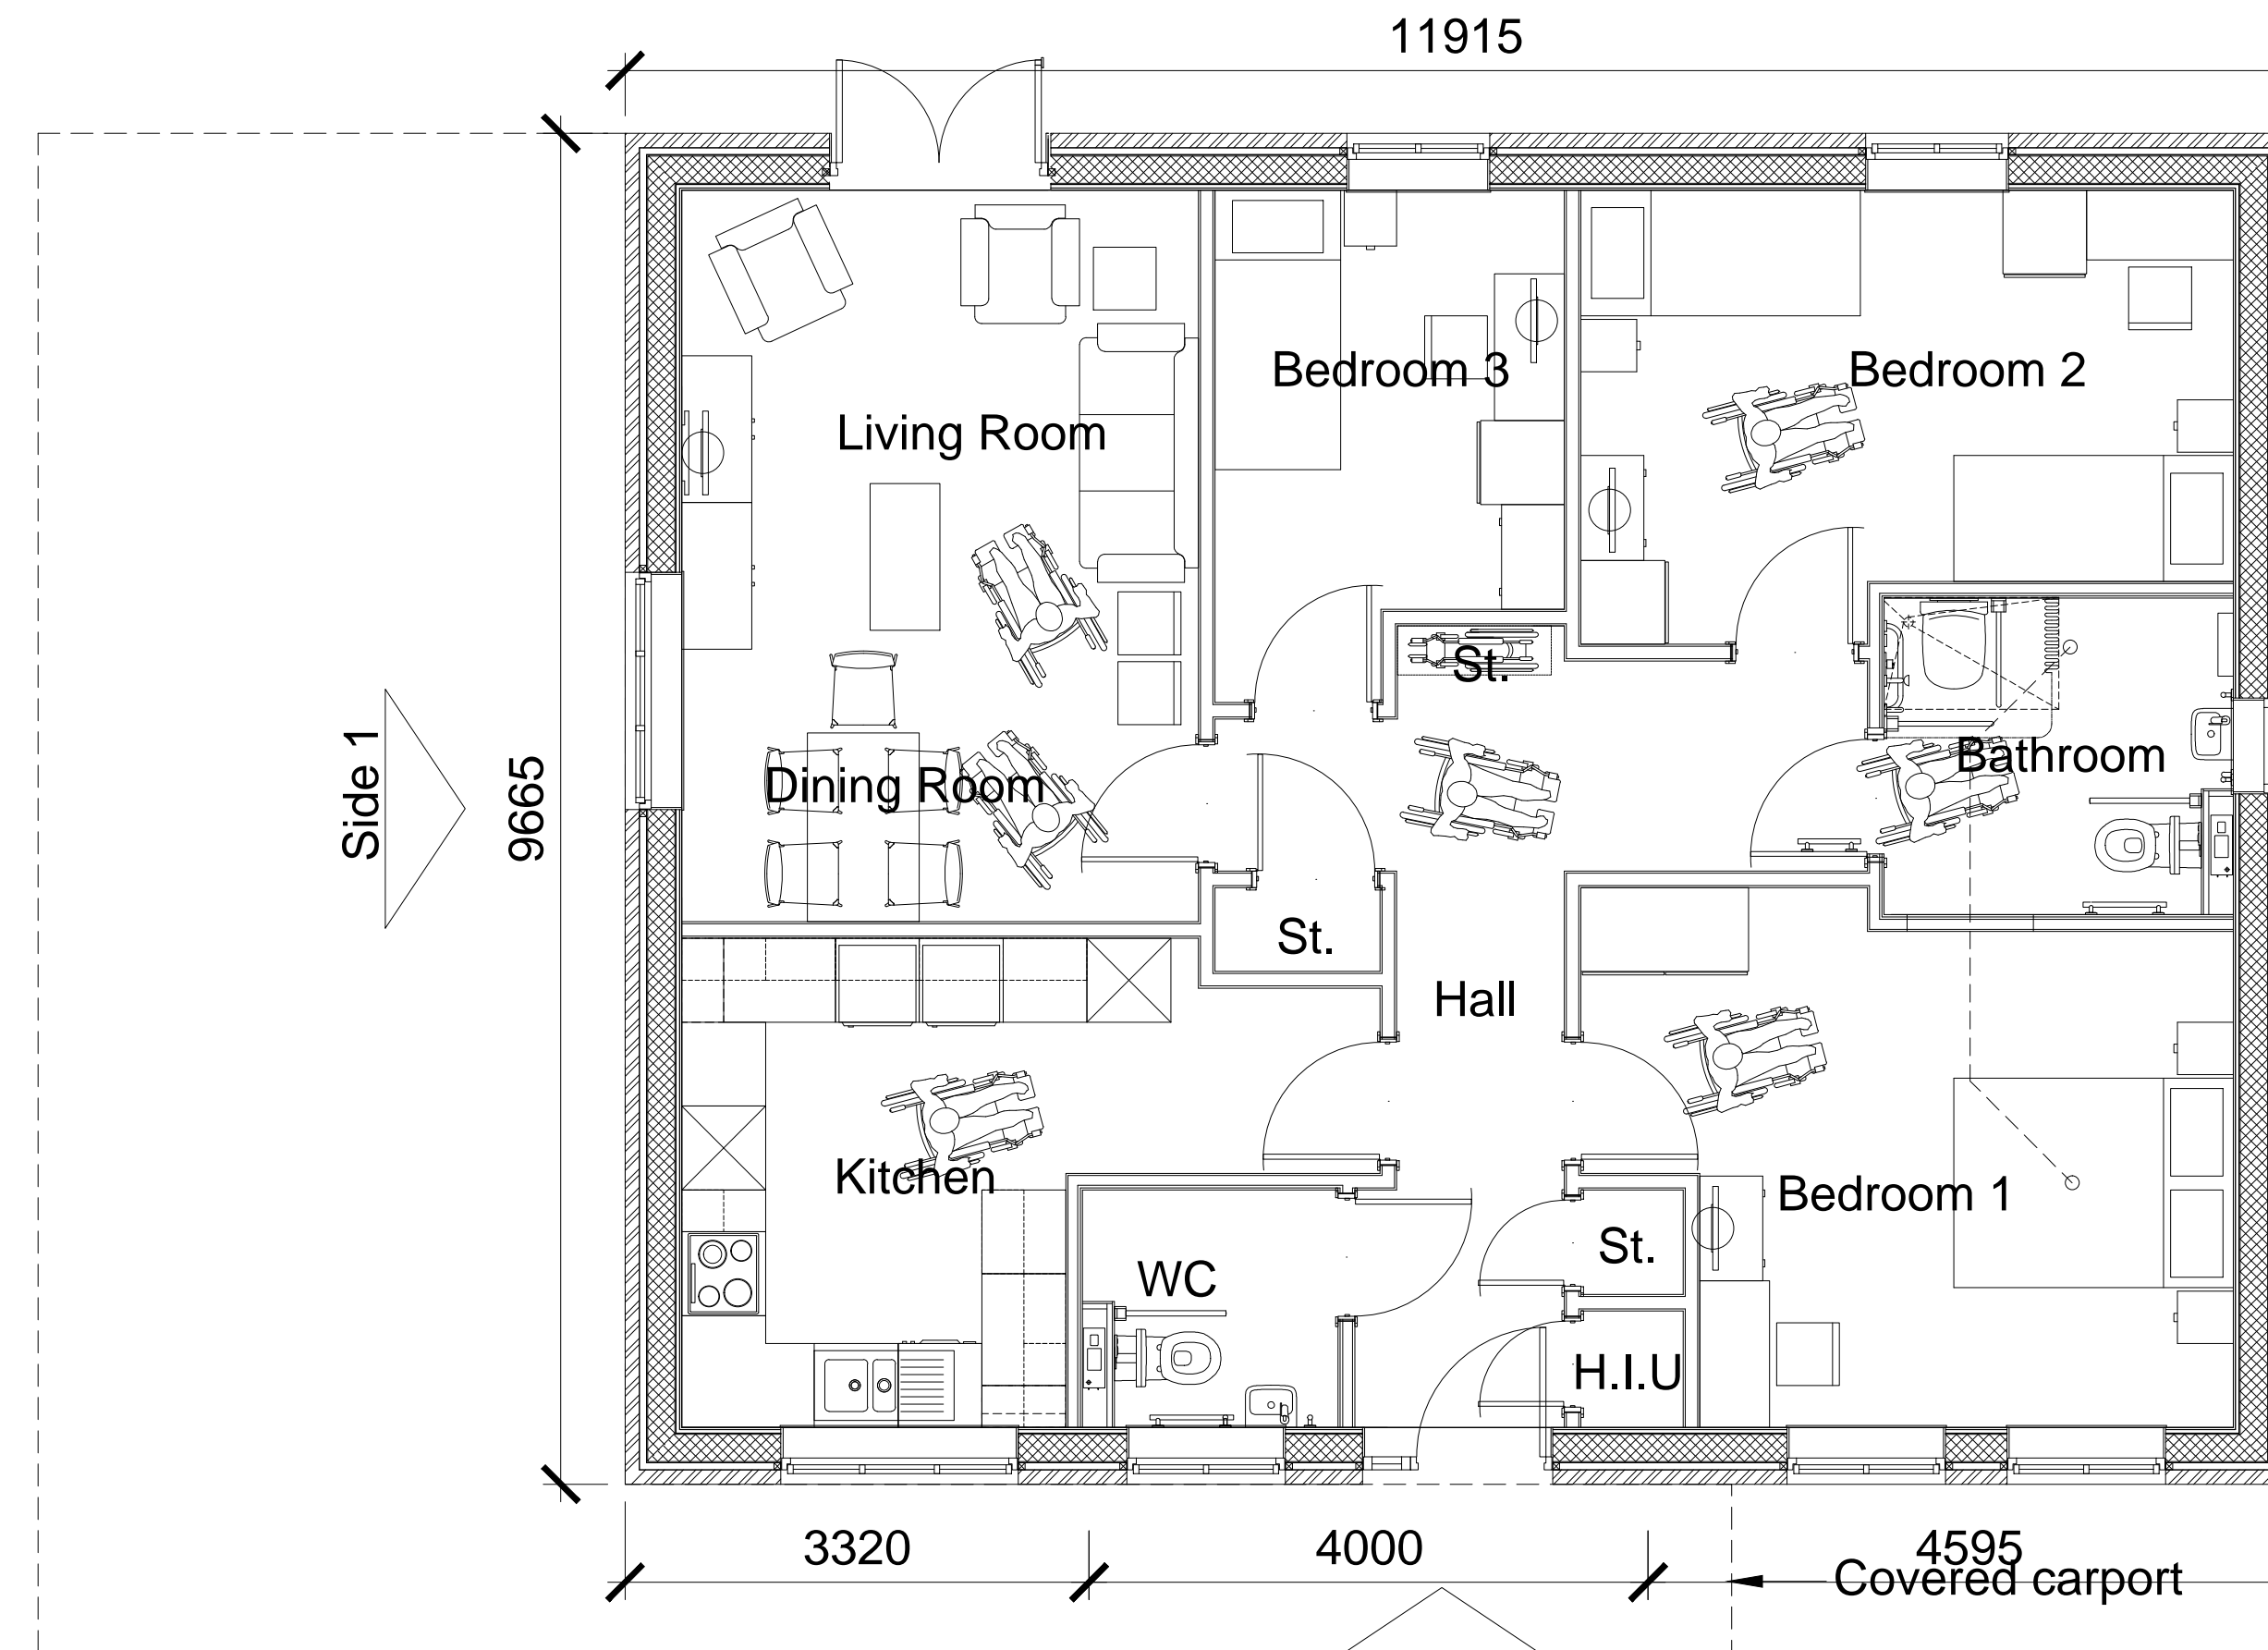

Front

**Plots 288 & 289**  
 3 Bed 5 Person - Affordable [Bungalow]  
 TYPE - 8  
 WALLS - 1/2 Bekstone; 1/2 Render  
 ROOF - Sawtooth [Slate + green]

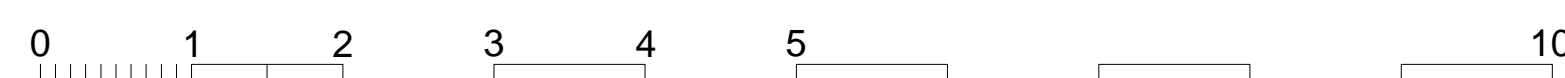


notes

- The contractor is responsible for checking dimensions, tolerances and references. Any discrepancy to be verified with the Architect before proceeding with the works.
- Where an item is covered by drawings to different scales the larger scale drawing is to be worked to.
- Do not scale drawing. Figured dimensions to be worked to in all cases.

CDM Regulations 2007

ALL current drawings and specifications for the project must be read in conjunction with the Designer's Hazard and Environmental Assessment Record.

Notes:  
 For elevations please refer to drawing AA2699(2)-2122

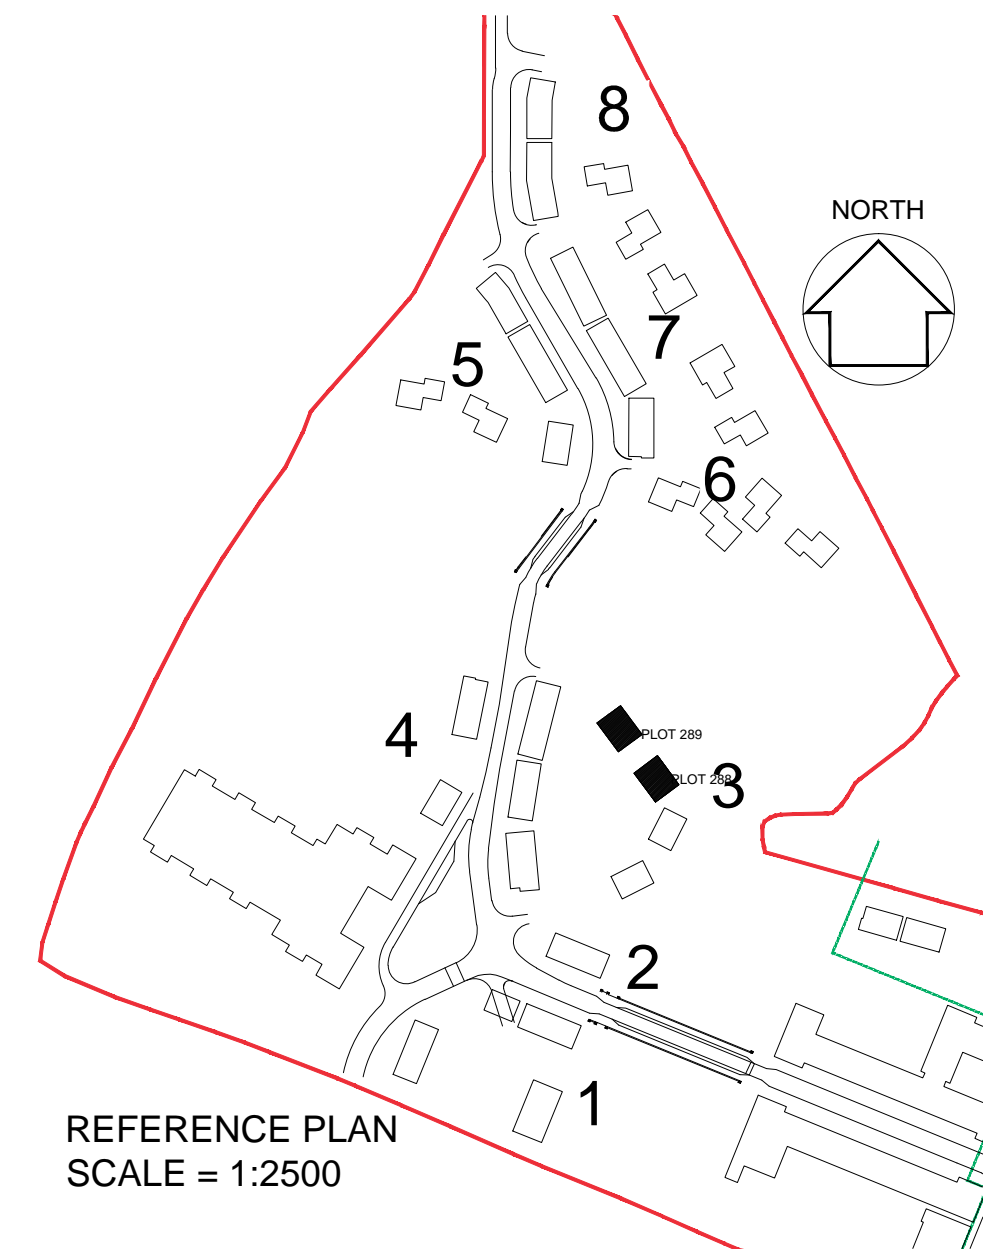

REFERENCE PLAN  
 SCALE = 1:2500

16-10-2014 First issue: JW/MB

date	rev	revision/author/checker

purpose of issue  
**PLANNING**

project  
**BICESTER ECO TOWN  
 EXEMPLAR SITE PHASE 2**

drawing  
**GA FLOOR PLANS  
 PLOTS 288 & 289**

drawing no  
**AA2699(2)-2022**

drawn JW checked MH

scale @ A1 1:50 date Oct 2014

PRP Architects ©  
 10 Lindsey Street  
 Smithfield  
 London  
 EC1A 9EP  
 T +44 (0)20 7653 1200  
 F +44 (0)20 7653 1201  
 ion.prp@prparchitects.co.uk