



REVISION/S:





170, 205 & 206.

Chimney to plots

205 & 206 only.

CORE HOUSING EAST

A. 2015-12-09. Chimney added to plots 205 & 206. MED




FRONT ELEVATION


SIDE ELEVATION Windows to plot 205 only. –

REAR ELEVATION

SIDE ELEVATION

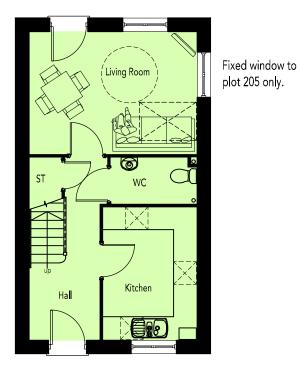

GROUND FLOOR PLAN

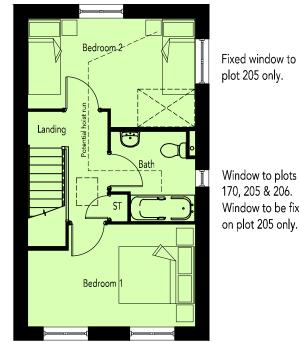

170, 205 & 206. Window to be fixed on plot 205 only.

Window to plots 169,

AREA SCHEDULE					
REF /	NET AREA		GROSS ARE (m²)		
	m²	ft²	m²	ft²	
GROUND FLOOR	35.71	384.38	36.34	391.16	
FIRST FLOOR	35.71	384.38	36.34	391.16	
TOTAL	71.42	768.76	72.68	782.33	

NOTES

NET AREA = AREA MEASURED WITHIN THE BOUNDARY OF THE PLASTER FINISH TO EXTERNAL WALL AND SLOPING CEILINGS AT 1500MM ABOVE FFL.

GROSS AREA = AREA MEASURED WITHIN THE BOUNDARY OF THE INNER STRUCTURAL FACE OF THE EXTERNAL WALL AND SLOPING CEILINGS AT 1200MM ABOVE FFL.




FIRST FLOOR PLAN

NOTES; ROOF PITCH 30°


REVISION/S:

RURAL EDGE



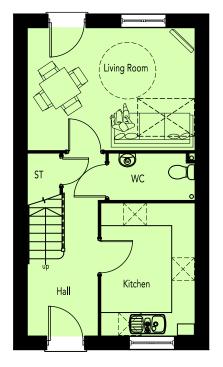

GROUND FLOOR PLAN

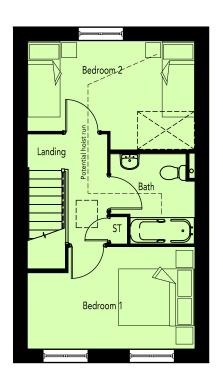

FIRST FLOOR PLAN

AREA SCHEDULE				
REF /	NET AREA		GROSS AREA (m²)	
	m²	ft²	m²	ft²
GROUND FLOOR	35.71	384.38	36.34	391.16
FIRST FLOOR	35.71	384.38	36.34	391.16
TOTAL	71.42	768.76	72.68	782.33

NOTES

NET AREA = AREA MEASURED WITHIN THE BOUNDARY OF THE PLASTER FINISH TO EXTERNAL WALL AND SLOPING CEILINGS AT 1500MM ABOVE FFL.

GROSS AREA = AREA MEASURED WITHIN THE BOUNDARY OF THE INNER STRUCTURAL FACE OF THE EXTERNAL WALL AND SLOPING CEILINGS AT 1200MM ABOVE FFL.



NOTES: ROOF PITCH 30°




FRONT ELEVATION

SIDE ELEVATION




REAR ELEVATION

SIDE ELEVATION

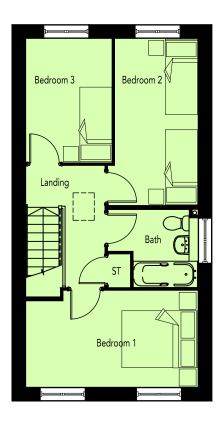

FIRST FLOOR PLAN

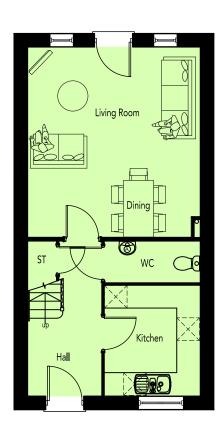

GROUND FLOOR PLAN

REVISION/S:

CORE HOUSING EAST

A. 2015-09-24: Note regarding slab level removed. MED

AREA SCHEDULE					
REF /	NET AREA		GROSS AREA (m²)		
	m²	ft²	m²	ft²	
GROUND FLOOR	41.58	447.57	42.27	454.99	
FIRST FLOOR	41.58	447,57	42.27	454.99	
TOTAL	83.16	895.13	84.54	909.99	

NET AREA = AREA MEASURED WITHIN THE BOUNDARY OF THE PLASTER FINISH TO EXTERNAL WALL AND SLOPING CEILINGS AT 1500MM ABOVE FFL.

GROSS AREA = AREA MEASURED WITHIN THE BOUNDARY OF THE INNER STRUCTURAL FACE OF THE EXTERNAL WALL AND SLOPING CEILINGS AT 1200MM ABOVE FFL.













SIDE ELEVATION



SIDE ELEVATION

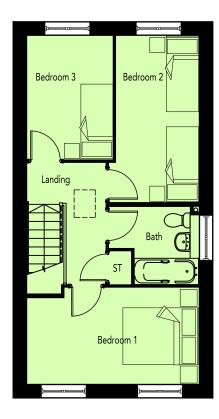

FIRST FLOOR PLAN

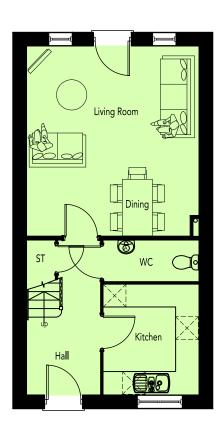

GROUND FLOOR PLAN

AREA SCHEDULE					
REF /	NET AREA		GROSS AREA (m²)		
	m²	ft²	m²	ft²	
GROUND FLOOR	41.58	447.57	42.27	454.99	
FIRST FLOOR	41.58	447,57	42.27	454.99	
TOTAL	83.16	895.13	84.54	909.99	

NET AREA = AREA MEASURED WITHIN THE BOUNDARY OF THE PLASTER FINISH TO EXTERNAL WALL AND SLOPING CEILINGS AT 1500MM ABOVE FFL.

GROSS AREA = AREA MEASURED WITHIN THE BOUNDARY OF THE INNER STRUCTURAL FACE OF THE EXTERNAL WALL AND SLOPING CEILINGS AT 1200MM ABOVE FFL.




REAR ELEVATION



Window to plots 175, 176, 200, 201 & 231 only. Windows to be fixed on

plots 201 & 231 only.


CORE HOUSING EAST

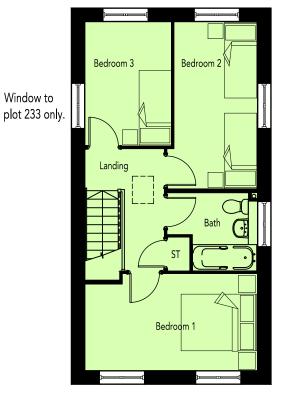

Window to plots 200, 201 & 231 only. Windows to be fixed on plots 201 & 231 only.

Window to plots 175, 176, 200, 201 & 231 only. Windows to be fixed on plots 201 & 231 only.

FRONT ELEVATION

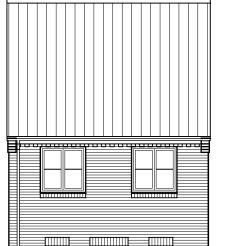


SIDE ELEVATION

Windows to plots 200, 201 & 231 only. Windows to be fixed on plots 201 & 231 only.



FIRST FLOOR PLAN

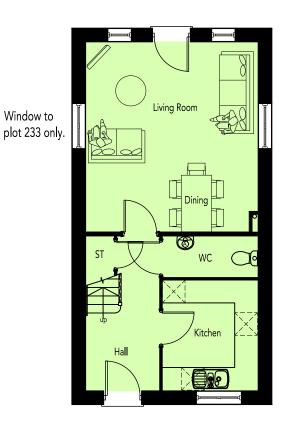

Window to plots 200, 201 & 231 only. Window to be fixed on plots 201 & 231 only.

AREA SCHEDULE					
REF /	NET AREA		GROSS ARE (m²)	Ä	
	m²	ft²	m²	ft²	
GROUND FLOOR	41.58	447.57	42.27	454.99	
FIRST FLOOR	41.58	447,57	42.27	454.99	
TOTAL	83.16	895.13	84.54	909.99	

NOTES

NET AREA = AREA MEASURED WITHIN THE BOUNDARY OF THE PLASTER FINISH TO EXTERNAL WALL AND SLOPING CEILINGS AT 1500MM ABOVE FFL.

GROSS AREA = AREA MEASURED WITHIN THE BOUNDARY OF THE INNER STRUCTURAL FACE OF THE EXTERNAL WALL AND SLOPING CEILINGS AT 1200MM ABOVE FFL.

GROUND FLOOR PLAN





REAR ELEVATION

SIDE ELEVATION Windows to plot 233 only.

NOTES: ROOF PITCH 52°




FRONT ELEVATION




SIDE ELEVATION

SIDE ELEVATION

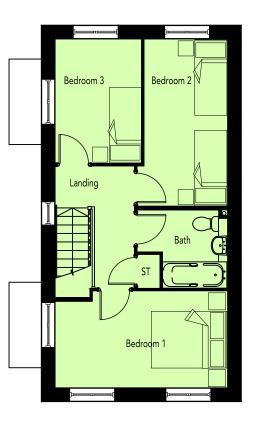

FIRST FLOOR PLAN

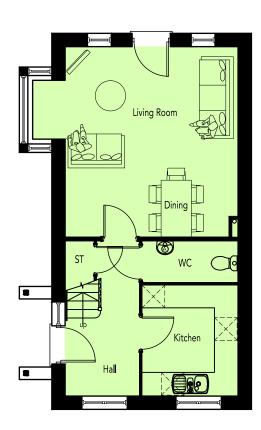

GROUND FLOOR PLAN

REVISION/S:

CORE HOUSING EAST

A. 2015-09-24: Roof pitch increased to improve roof configuration with adjoining plots. MED

AREA SCHEDULE					
REF /	NET AREA		GROSS AREA (m²)		
	m²	ft²	m²	ft²	
GROUND FLOOR	42.88	461.56	43.61	469.42	
FIRST FLOOR	41.58	447,57	42.27	454.99	
TOTAL	84.46	909.13	85.88	924.41	

NET AREA = AREA MEASURED WITHIN THE BOUNDARY OF THE PLASTER FINISH TO EXTERNAL WALL AND SLOPING CEILINGS AT 1500MM ABOVE FFL.

GROSS AREA = AREA MEASURED WITHIN THE BOUNDARY OF THE INNER STRUCTURAL FACE OF THE EXTERNAL WALL AND SLOPING CEILINGS AT 1200MM ABOVE FFL.



REAR ELEVATION

AREA SCHEDULE

GROUND

FIRST FLOOR

1500MM ABOVE FFL.

FLOOR

TOTAL

CORE HOUSING EAST

GROSS AREA

47.54

47,54

95.08


511.72

511.72

1023.44






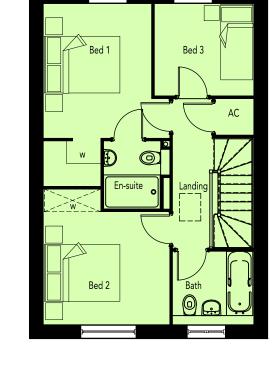

FIRST FLOOR PLAN



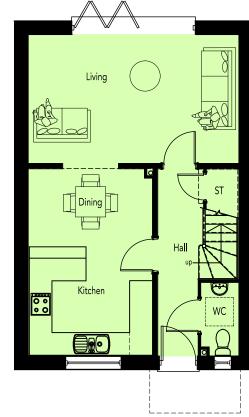

GROUND FLOOR PLAN

NOTES **NET AREA** = AREA MEASURED WITHIN THE BOUNDARY OF THE PLASTER FINISH TO EXTERNAL WALL AND SLOPING CEILINGS AT

504.19

504.19

1008.37

46.84

46.84

93.68

GROSS AREA = AREA MEASURED WITHIN THE BOUNDARY OF THE INNER STRUCTURAL FACE OF THE EXTERNAL WALL AND SLOPING CEILINGS AT 1200MM ABOVE FFL.









Bedroom 1


Fixed window to plot 215 only.

FRONT ELEVATION

SIDE ELEVATION Fixed windows to plot 215 only.

FIRST FLOOR PLAN



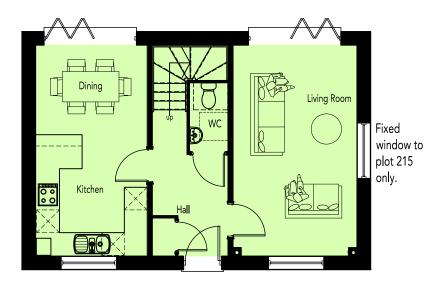

GROUND FLOOR PLAN

AREA SCHEDULE					
REF /	NET AREA		GROSS AREA (m²)		
	m²	ft²	m²	ft²	
GROUND FLOOR	46.84	504	47.54	512	
FIRST FLOOR	46.84	504	47.54	512	
TOTAL	93.7	1008	95.1	1023	


NOTES

NET AREA = AREA MEASURED WITHIN THE BOUNDARY OF THE PLASTER FINISH TO EXTERNAL WALL AND SLOPING CEILINGS AT 1500MM ABOVE FFL.

GROSS AREA = AREA MEASURED WITHIN THE BOUNDARY OF THE INNER STRUCTURAL FACE OF THE EXTERNAL WALL AND SLOPING CEILINGS AT 1200MM ABOVE FFL.






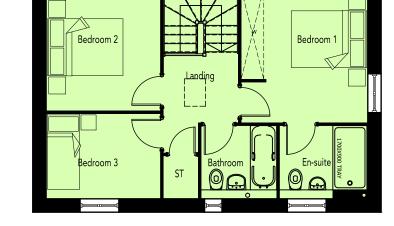

FIRST FLOOR PLAN

FRONT ELEVATION SIDE ELEVATION



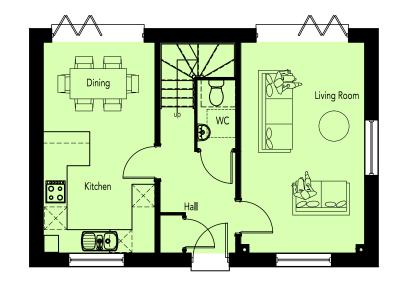

GROUND FLOOR PLAN

AREA SCHEDULE					
REF /	NET AREA		GROSS AREA (m²)		
	m²	ft²	m²	ft²	
GROUND FLOOR	46.84	504	47.54	512	
FIRST FLOOR	46.84	504	47.54	512	
TOTAL	93.7	1008	95.1	1023	

NOTES


NET AREA = AREA MEASURED WITHIN THE BOUNDARY OF THE PLASTER FINISH TO EXTERNAL WALL AND SLOPING CEILINGS AT 1500MM ABOVE FFL.


GROSS AREA = AREA MEASURED WITHIN THE BOUNDARY OF THE INNER STRUCTURAL FACE OF THE EXTERNAL WALL AND SLOPING CEILINGS AT 1200MM ABOVE FFL.








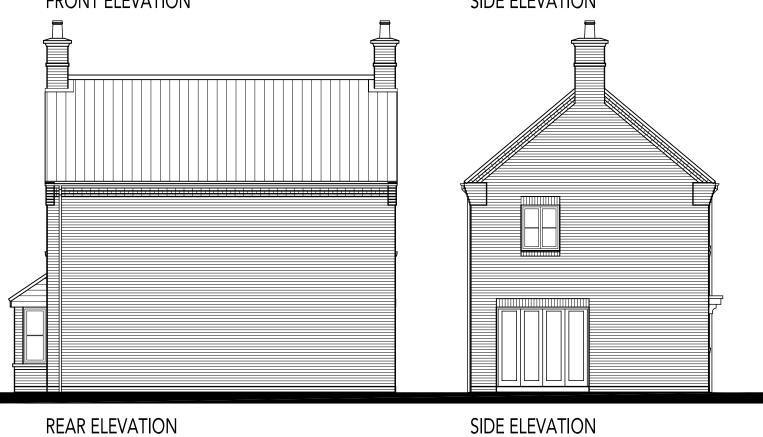

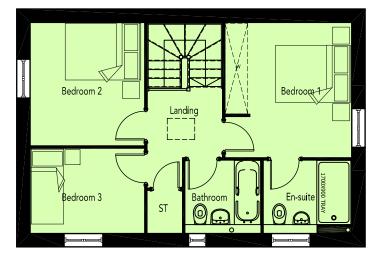

FIRST FLOOR PLAN

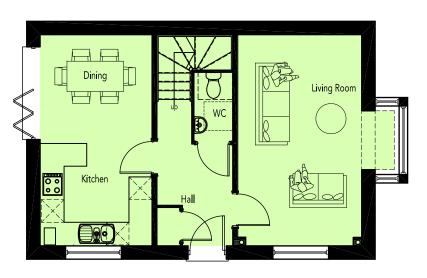

GROUND FLOOR PLAN

AREA SCHEDULE				
REF /	NET AREA		GROSS AREA (m²)	
	m²	ft²	m²	ft²
GROUND FLOOR	48.14	518	48.88	526
FIRST FLOOR	46.84	504	47.54	512
TOTAL	95.0	1022	96.4	1038

NET AREA = AREA MEASURED WITHIN THE BOUNDARY OF THE PLASTER FINISH TO EXTERNAL WALL AND SLOPING CEILINGS AT 1500MM ABOVE FFL.


GROSS AREA = AREA MEASURED WITHIN THE BOUNDARY OF THE INNER STRUCTURAL FACE OF THE EXTERNAL WALL AND SLOPING CEILINGS AT 1200MM ABOVE FFL.




 \setminus





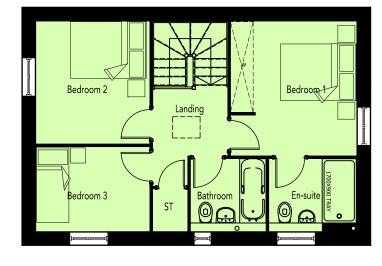

FIRST FLOOR PLAN

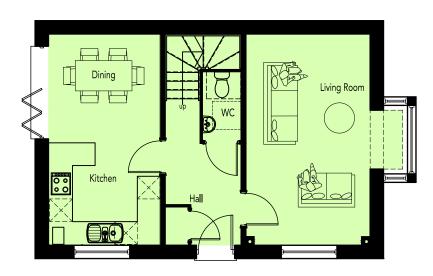

GROUND FLOOR PLAN


AREA SCHEDULE				
REF /	NET AREA		GROSS AREA (m²)	
	m²	ft²	m²	ft²
GROUND FLOOR	48.14	518	48.88	526
FIRST FLOOR	46.84	504	47.54	512
TOTAL	95.0	1022	96.4	1038

NET AREA = AREA MEASURED WITHIN THE BOUNDARY OF THE PLASTER FINISH TO EXTERNAL WALL AND SLOPING CEILINGS AT 1500MM ABOVE FFL.


GROSS AREA = AREA MEASURED WITHIN THE BOUNDARY OF THE INNER STRUCTURAL FACE OF THE EXTERNAL WALL AND SLOPING CEILINGS AT 1200MM ABOVE FFL.






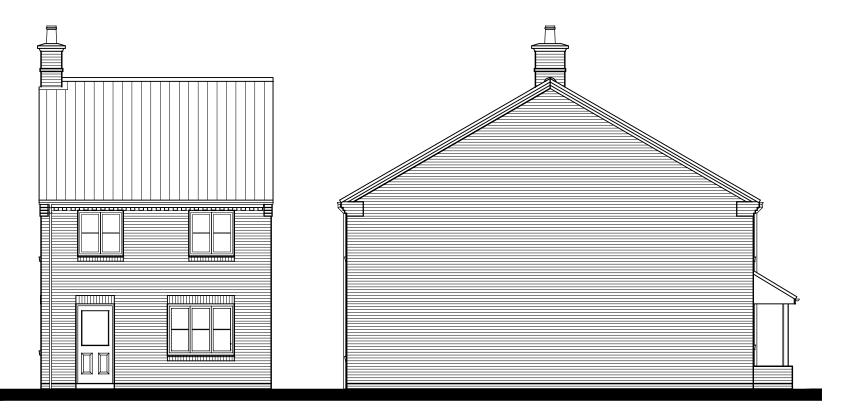

SIDE ELEVATION

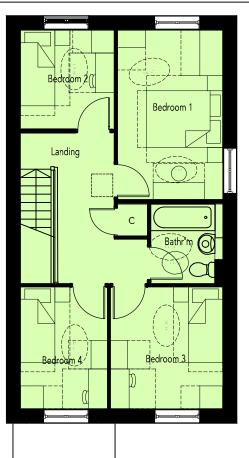

FIRST FLOOR PLAN

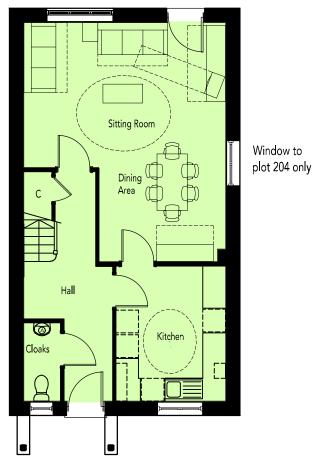

REVISION/S:

CORE HOUSING EAST

A. 2015-12-09. Chimney added to plots 202 & 204. MED

Window to plot 204 only

AREA SCHEDULE					
REF /	NET AREA		GROSS AREA (m²)		
	m²	ft²	m²	ft²	
GROUND FLOOR	53.38	574.58	54.15	582.87	
FIRST FLOOR	53.38	574.58	54.15	582.87	
TOTAL	106,76	1149,16	108.30	1165,74	

NET AREA = AREA MEASURED WITHIN THE BOUNDARY OF THE PLASTER FINISH TO EXTERNAL WALL AND SLOPING CEILINGS AT 1500MM ABOVE FFL.

GROSS AREA = AREA MEASURED WITHIN THE BOUNDARY OF THE INNER STRUCTURAL FACE OF THE EXTERNAL WALL AND SLOPING CEILINGS AT 1200MM ABOVE FFL.



GROUND FLOOR PLAN

DRAWING NO: HOUSE TYPE REF: 0521-4/5B-211 S461

REAR ELEVATION

PLOT NO/S: 202, 203, 204 & 232

STOREY HEIGHT: 2 MARKET TENURE: AFFORDABLE

SQM: 106.76 DRAWING NO: 0521-4/5B-211

SQFT: 1149.16 DRAWING TITLE: PLANS & ELEVATIONS


DRAWN: PVA

SCALE: 1:100 @A3

THE OLD BREWERY, LODWAY, PILL, BRISTOL BS20 ODH t:01275 813380 f:01275 823381 e:admin@focusdp.com

A. 2015-12-09. Chimneys added. MED



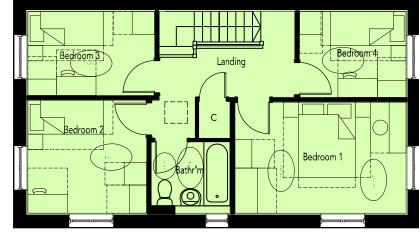


FIRST FLOOR PLAN

SIDE ELEVATION



SIDE ELEVATION

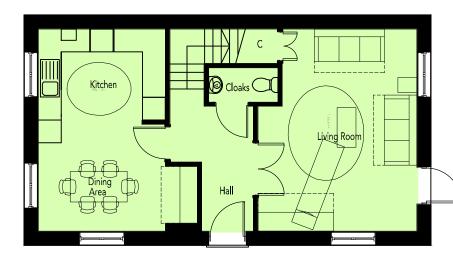

GROUND FLOOR PLAN

AREA SCHEDULE				
REF /	NET AREA		GROSS AREA (m²)	
	m²	ft²	m²	ft²
GROUND FLOOR	53.38	574.58	54.15	582.87
FIRST FLOOR	53.38	574.58	54.15	582.87
TOTAL	106.76	1149,16	108.30	1165.74

NET AREA = AREA MEASURED WITHIN THE BOUNDARY OF THE PLASTER FINISH TO EXTERNAL WALL AND SLOPING CEILINGS AT 1500MM ABOVE FFL.

GROSS AREA = AREA MEASURED WITHIN THE BOUNDARY OF THE INNER STRUCTURAL FACE OF THE EXTERNAL WALL AND SLOPING CEILINGS AT 1200MM ABOVE FFL.



REAR ELEVATION

FRONT ELEVATION









FRONT ELEVATION SIDE ELEVATION REAR ELEVATION SIDE ELEVATION



GROUND FLOOR PLAN

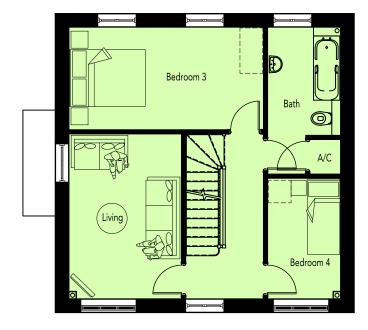

FIRST FLOOR PLAN

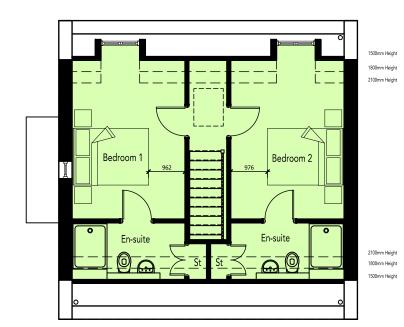

SECOND FLOOR PLAN

AREA SCHEDULE					
REF /	NET AREA		GROSS AREA		
	m²	ft²	m²	ft²	
GROUND FLOOR	52,82	568,55	53,58	576,74	
FIRST FLOOR	51.07	549.72	51.78	557.36	
SECOND FLOOR	41,84	450,37	46,23	497,62	
TOTAL	145.73	1568.64	151.59	1631.71	

NET AREA = AREA MEASURED WITHIN THE BOUNDARY OF THE PLASTER FINISH TO EXTERNAL WALL AND SLOPING CEILINGS AT 1500MM ABOVE FFL.

GROSS AREA = AREA MEASURED WITHIN THE BOUNDARY OF THE INNER STRUCTURAL FACE OF THE EXTERNAL WALL AND SLOPING CEILINGS AT 1200MM ABOVE FFL.

DRAWING NO: HOUSE TYPE REF: 0521-4/5B-213 SP1

PLOT NO/S: 161, 164, 179 & 227

STOREY HEIGHT: 2.5 MARKET TENURE: OPEN MARKET SQM: 148.18 DRAWING NO: 0521-4/5B-213

SQFT: 1568.64 DRAWING TITLE: PLANS & ELEVATIONS


DATE: APRIL 2015 DRAWN: MED

SCALE: 1:100 @A3


THE OLD BREWERY, LODWAY, PILL, BRISTOL BS20 ODH t:01275 813380 f:01275 823381 e:admin@focusdp.com




FRONT ELEVATION SIDE ELEVATION **REAR ELEVATION** SIDE ELEVATION

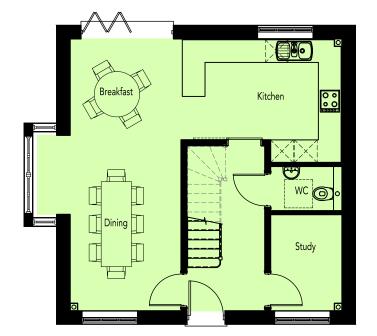

GROUND FLOOR PLAN

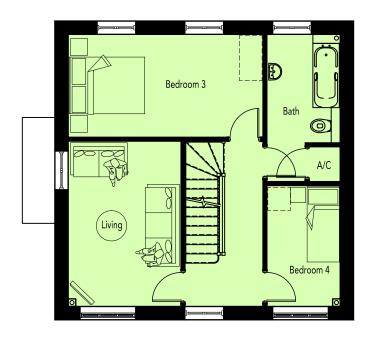

FIRST FLOOR PLAN

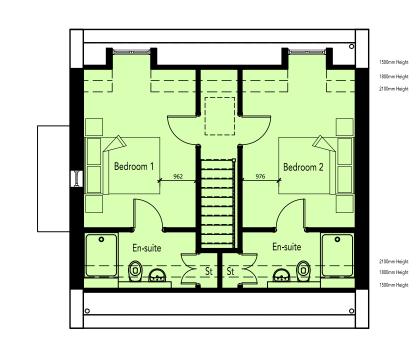

SECOND FLOOR PLAN

AREA SCHEDULE					
REF /	NET AREA		GROSS AREA		
	m²	ft²	m²	ft²	
GROUND FLOOR	52,82	568,55	53,58	576,74	
FIRST FLOOR	51.07	549.72	51.78	557.36	
SECOND FLOOR	41,84	450,37	46,23	497,62	
TOTAL	145.73	1568.64	151.59	1631.71	

NET AREA = AREA MEASURED WITHIN THE BOUNDARY OF THE PLASTER FINISH TO EXTERNAL WALL AND SLOPING CEILINGS AT 1500MM ABOVE FFL.

GROSS AREA = AREA MEASURED WITHIN THE BOUNDARY OF THE INNER STRUCTURAL FACE OF THE EXTERNAL WALL AND SLOPING CEILINGS AT 1200MM ABOVE FFL.



DRAWING NO: HOUSE TYPE REF: 0521-4/5B-214 SP1

PLOT NO/S: 159, 223, 234 & 239

STOREY HEIGHT: 2.5 MARKET TENURE: OPEN MARKET SQM: 148.18 DRAWING NO: 0521-4/5B-214

SQFT: 1568.64 DRAWING TITLE: PLANS & ELEVATIONS

DATE: APRIL 2015 DRAWN: MED

SCALE: 1:100 @A3

THE OLD BREWERY, LODWAY, PILL, BRISTOL BS20 ODH t:01275 813380 f:01275 823381 e:admin@focusdp.com





FIRST FLOOR PLAN



SIDE ELEVATION



GROUND FLOOR PLAN

AREA SCHEDULE						
REF /	NET AREA		GROSS AREA (m²)			
	m²	ft²	m²	ft²		
GROUND FLOOR	55.18	593.96	56.03	603.11		
FIRST FLOOR	55.18	593.96	56.03	603.11		
TOTAL	110.36	1187.92	112.06	1206.21		

NOTES

NET AREA = AREA MEASURED WITHIN THE BOUNDARY OF THE PLASTER FINISH TO EXTERNAL WALL AND SLOPING CEILINGS AT 1500MM ABOVE FFL.

GROSS AREA = AREA MEASURED WITHIN THE BOUNDARY OF THE INNER STRUCTURAL FACE OF THE EXTERNAL WALL AND SLOPING CEILINGS AT 1200MM ABOVE FFL.



REAR ELEVATION

PLOT NO/S: 184





FIRST FLOOR PLAN



Living Room

GROUND FLOOR PLAN

AREA SCHEDULE						
REF /	NET AREA		GROSS AREA (m²)			
	m²	ft²	m²	ft²		
GROUND FLOOR	55.18	593.96	56.03	603.11		
FIRST FLOOR	55.18	593.96	56.03	603.11		
TOTAL	110.36	1187.92	112.06	1206.21		

NET AREA = AREA MEASURED WITHIN THE BOUNDARY OF THE PLASTER FINISH TO EXTERNAL WALL AND SLOPING CEILINGS AT 1500MM ABOVE FFL.

GROSS AREA = AREA MEASURED WITHIN THE BOUNDARY OF THE INNER STRUCTURAL FACE OF THE EXTERNAL WALL AND SLOPING CEILINGS AT 1200MM ABOVE FFL.



DRAWING NO: HOUSE TYPE REF: 0521-4/5B-216 SP4

REAR ELEVATION

PLOT NO/S: 226

SIDE ELEVATION

STOREY HEIGHT: 2 MARKET TENURE: OPEN MARKET SQM: 110.36 DRAWING NO: 0521-4/5B-216

SQFT: 1187.92 DRAWING TITLE: PLANS & ELEVATIONS

DATE: MAY 2015 DRAWN: MED


SCALE: 1:100 @A3





SIDE ELEVATION FIRST FLOOR PLAN



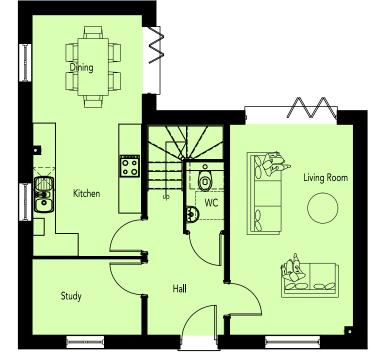

SIDE ELEVATION

GROUND FLOOR PLAN

AREA SCHEDULE						
REF /	NET AREA		GROSS AREA (m²)			
	m²	ft²	m²	ft²		
GROUND FLOOR	55.18	593.96	56.03	603.11		
FIRST FLOOR	55.18	593.96	56.03	603.11		
TOTAL	110.36	1187.92	112.06	1206.21		

NET AREA = AREA MEASURED WITHIN THE BOUNDARY OF THE PLASTER FINISH TO EXTERNAL WALL AND SLOPING CEILINGS AT 1500MM ABOVE FFL.

GROSS AREA = AREA MEASURED WITHIN THE BOUNDARY OF THE INNER STRUCTURAL FACE OF THE EXTERNAL WALL AND SLOPING CEILINGS AT 1200MM ABOVE FFL.




REAR ELEVATION

FRONT ELEVATION

REVISION/S:

CORE HOUSING EAST

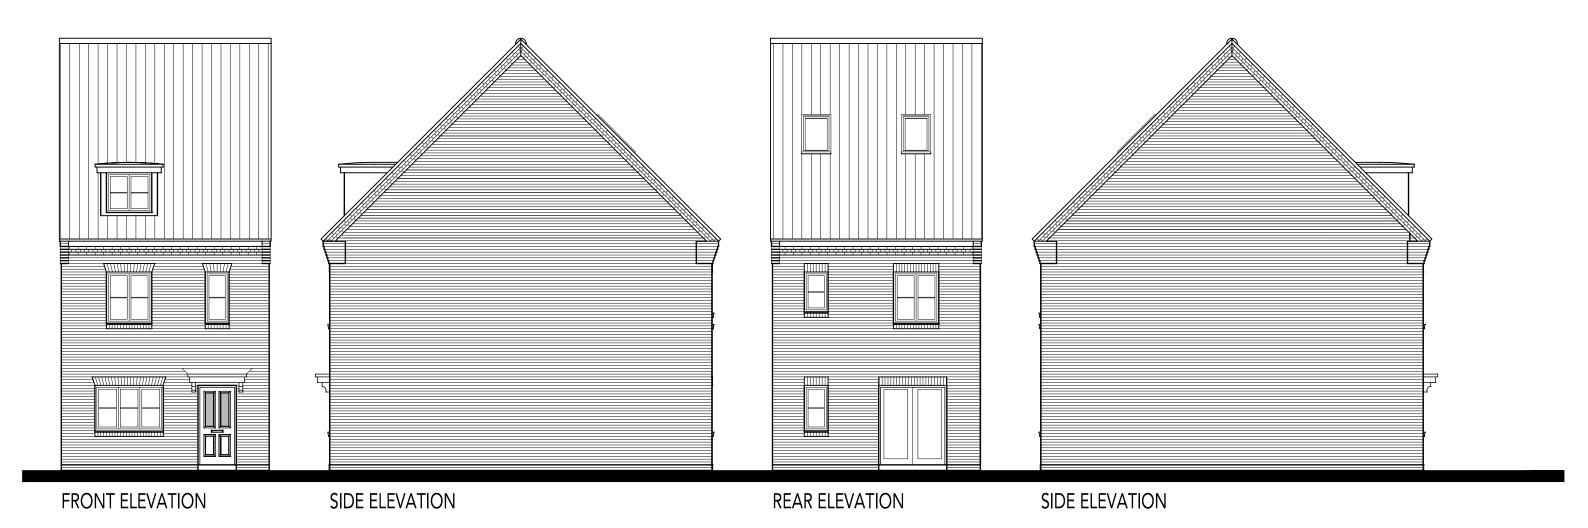















FRONT ELEVATION **REAR ELEVATION** SIDE ELEVATION SIDE ELEVATION * - Fixed window






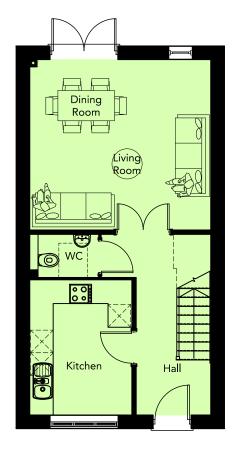

GROUND FLOOR PLAN

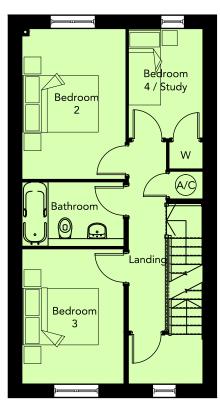

FIRST FLOOR PLAN

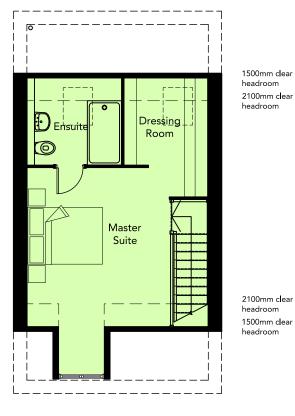

FIRST FLOOR PLAN

AREA SCHEDULE						
REF /	NET AREA		GROSS AREA			
	m²	ft²	m²	ft²		
GROUND FLOOR	44.45	478.46	45.16	486.10		
FIRST FLOOR	44.45	478.46	45.16	486.10		
SECOND FLOOR	32.41	348.86	38.26	411.83		
TOTAL	121.31	1305.78	128.58	1384.04		

NET AREA = AREA MEASURED WITHIN THE BOUNDARY OF THE PLASTER FINISH TO EXTERNAL WALL AND SLOPING CEILINGS AT 1500MM ABOVE FFL.

GROSS AREA = AREA MEASURED WITHIN THE BOUNDARY OF THE INNER STRUCTURAL FACE OF THE EXTERNAL WALL AND SLOPING CEILINGS AT 1200MM ABOVE FFL.



(m²)

56.61

56.61

113.2

609

609

1219

REVISION/S:

AREA SCHEDULE

GROUND

FIRST FLOOR

FLOOR

TOTAL

NOTES

1500MM ABOVE FFL.

CEILINGS AT 1200MM ABOVE FFL.

55.83

55.83

111.7


601


601

1202


NET AREA = AREA MEASURED WITHIN THE BOUNDARY OF THE PLASTER FINISH TO EXTERNAL WALL AND SLOPING CEILINGS AT


GROSS AREA = AREA MEASURED WITHIN THE BOUNDARY OF THE INNER STRUCTURAL FACE OF THE EXTERNAL WALL AND SLOPING

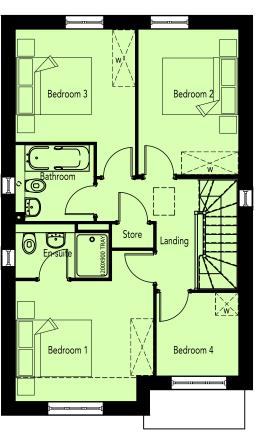


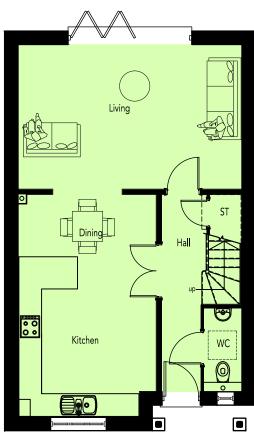

GROUND FLOOR PLAN

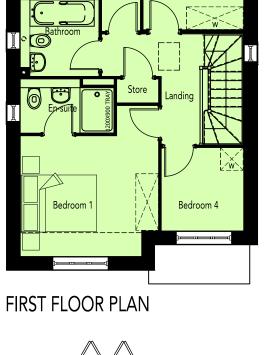

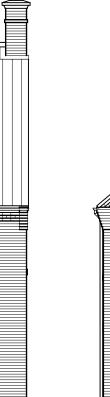

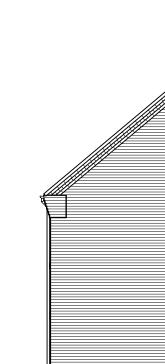

SIDE ELEVATION

REAR ELEVATION SIDE ELEVATION

> STOREY HEIGHT: 2 MARKET TENURE: OPEN MARKET SQM: 111.67 DRAWING NO: 0521-4/5B-222

SQFT: 1202

DRAWING TITLE: PLANS & ELEVATIONS


DATE: MAY 2015

SCALE: 1:100 @A3


THE OLD BREWERY, LODWAY, PILL, BRISTOL BS20 ODH t:01275 813380 f:01275 823381 e:admin@focusdp.com

FRONT ELEVATION

REVISION/S:

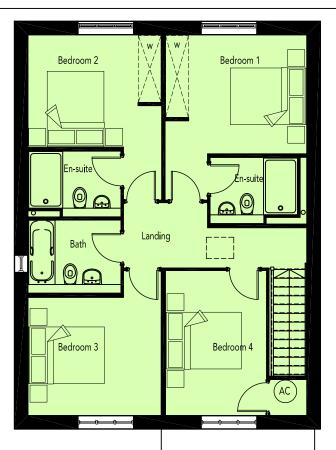

FIRST FLOOR PLAN

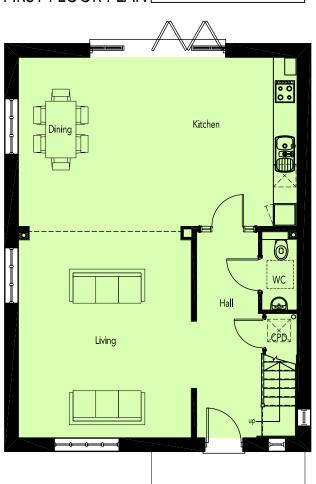

AREA SCHEDULE NET AREA GROSS AREA (m²)m² GROUND 792 74.42 801 FLOOR FIRST FLOOR 73.55 74.42 801 TOTAL 147.1 1583 148.8 1602

NOTES

NET AREA = AREA MEASURED WITHIN THE BOUNDARY OF THE PLASTER FINISH TO EXTERNAL WALL AND SLOPING CEILINGS AT 1500MM ABOVE FFL.

GROSS AREA = AREA MEASURED WITHIN THE BOUNDARY OF THE INNER STRUCTURAL FACE OF THE EXTERNAL WALL AND SLOPING CEILINGS AT 1200MM ABOVE FFL.







SIDE ELEVATION



REAR ELEVATION SIDE ELEVATION





GROUND FLOOR PLAN



A. 2015-12-08. Plot 230 removed. MED






REAR ELEVATION

SIDE ELEVATION





A. 2015-12-08. Plot 230 removed. MED



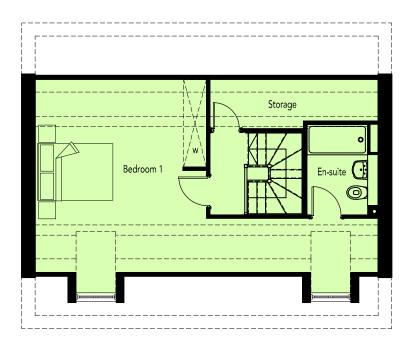

SECOND FLOOR PLAN

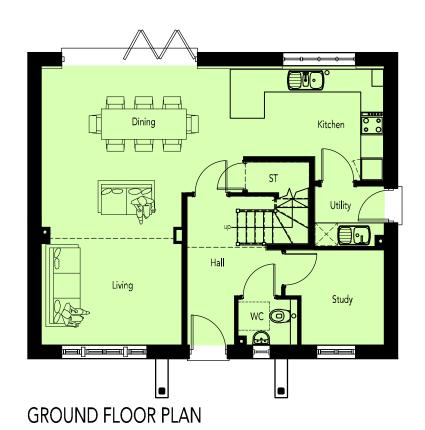

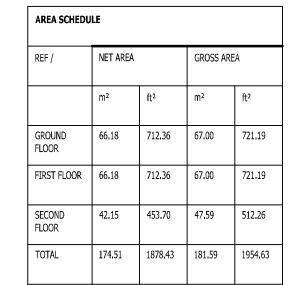

NOTES

NET AREA = AREA MEASURED WITHIN THE BOUNDARY OF THE PLASTER FINISH TO EXTERNAL WALL AND SLOPING CEILINGS AT 1500MM ABOVE FFL.

GROSS AREA = AREA MEASURED WITHIN THE BOUNDARY OF THE INNER STRUCTURAL FACE OF THE EXTERNAL WALL AND SLOPING CEILINGS AT 1200MM ABOVE FFL.











REVISION/S:

RURAL EDGE







DRAWING NO: HOUSE TYPE REF: 0521-4/5B-226 TYPE 4A

STOREY HEIGHT: 2.5 MARKET TENURE: OPEN MARKET SQM: 199.12 DRAWING NO: 0521-4/5B-226

SIDE ELEVATION

SQFT: 2143.4 DRAWING TITLE: ELEVATIONS

DATE: MAY 2015 DRAWN: MED

SCALE: 1:100 @ A 3

REAR ELEVATION



FRONT ELEVATION







REAR ELEVATION


SIDE ELEVATION





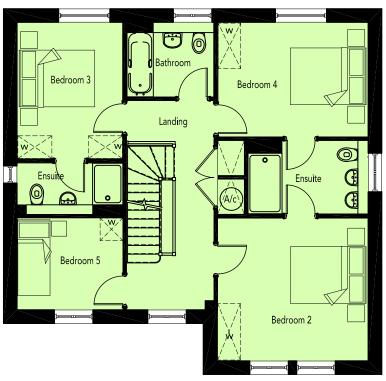

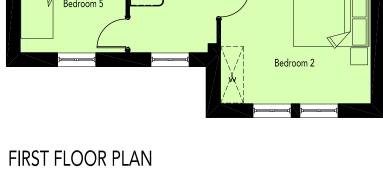

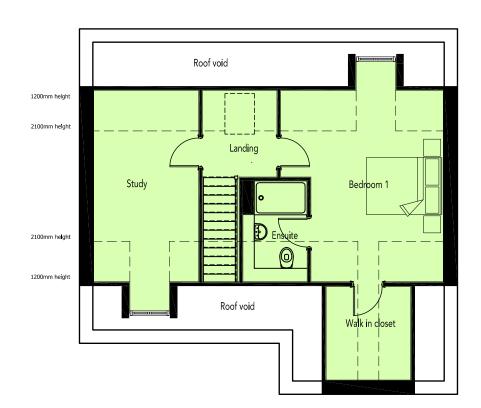

SECOND FLOOR PLAN



GROUND FLOOR PLAN

REF /	NET AREA		GROSS AF	GROSS AREA (m²)	
	m²	ft²	m²	ft²	
GROUND FLOOR	76.39	822.26	77,32	832.27	
FIRST FLOOR	75.26	810.10	76.17	819.89	
SECOND FLOOR	49.76	535.62	54.81	589.97	
TOTAL	201.41	2167.98	208.30	2242.14	

NET AREA = AREA MEASURED WITHIN THE BOUNDARY OF THE PLASTER FINISH TO EXTERNAL WALL AND SLOPING CEILINGS AT 1500MM ABOVE FFL.

GROSS AREA = AREA MEASURED WITHIN THE BOUNDARY OF THE INNER STRUCTURAL FACE OF THE EXTERNAL WALL AND SLOPING CEILINGS AT 1200MM ABOVE FFL.



 \setminus



 \setminus

FRONT ELEVATION SIDE ELEVATION



SIDE ELEVATION

AREA SCHEDULE						
REF /	NET AREA		GROSS AREA (m²)			
	m²	ft²	m²	ft²		
GROUND FLOOR	120.47	1296.74	124.43	1339.36		
FIRST FLOOR	83.99	904.07	89.97	968.44		
SECOND FLOOR	31.99	344.34	44.64	480.50		
TOTAL	236.45	2545.1	259.04	2788.31		

NOTES


NET AREA = AREA MEASURED WITHIN THE BOUNDARY OF THE PLASTER FINISH TO EXTERNAL WALL AND SLOPING CEILINGS AT 1500MM ABOVE FFL.

GROSS AREA = AREA MEASURED WITHIN THE BOUNDARY OF THE INNER STRUCTURAL FACE OF THE EXTERNAL WALL AND SLOPING CEILINGS AT 1200MM ABOVE FFL.




REAR ELEVATION

A. 2015-09-14: Rooflight display removed from the first floor plan. MED

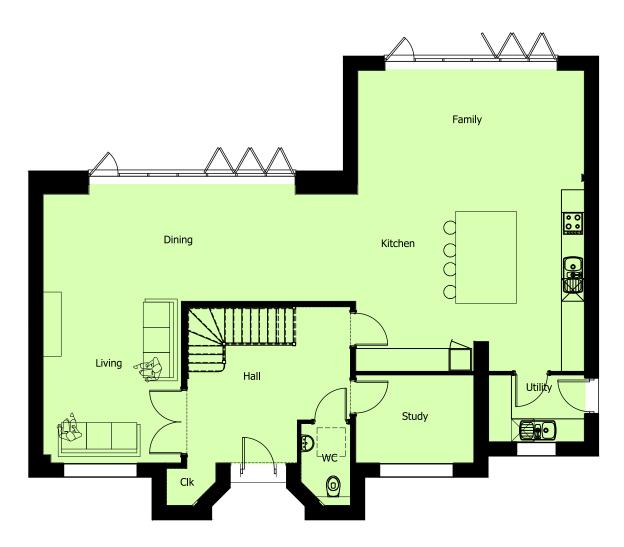


GROUND FLOOR PLAN

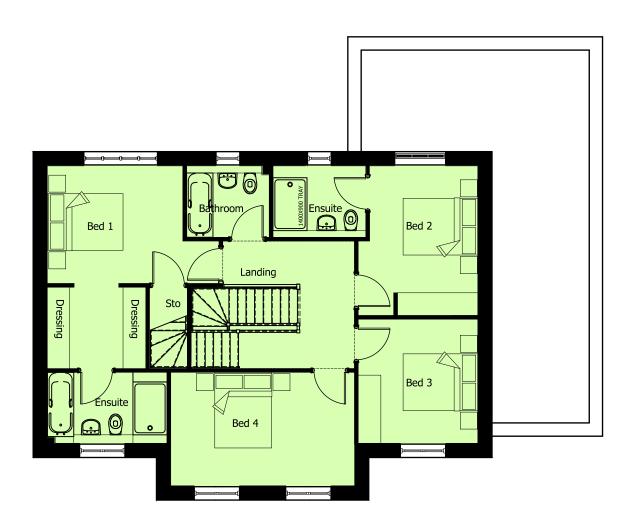

FIRST FLOOR PLAN



A. 2015-09-14: Rooflights displayed on the floor plan. MED

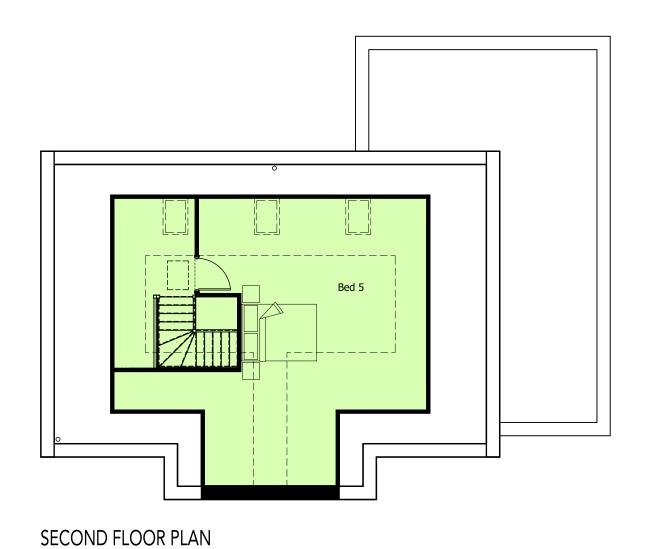



REVISION/S:

CORE HOUSING EAST






SIDE ELEVATION









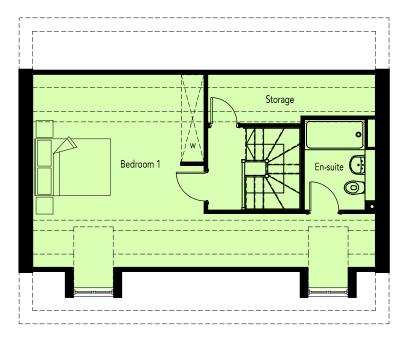

SECOND FLOOR PLAN

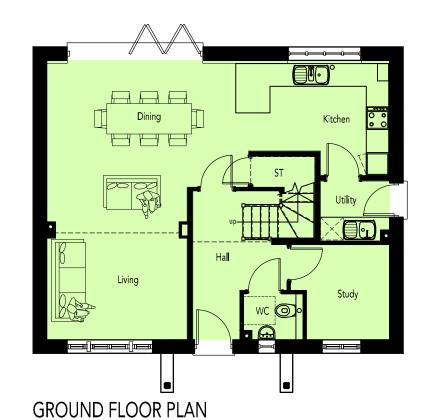

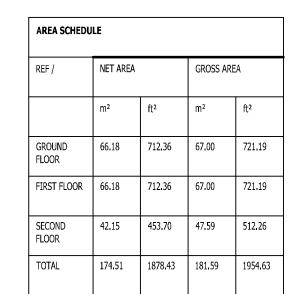

NOTES

NET AREA = AREA MEASURED WITHIN THE BOUNDARY OF THE PLASTER FINISH TO EXTERNAL WALL AND SLOPING CEILINGS AT 1500MM ABOVE FFL.

GROSS AREA = AREA MEASURED WITHIN THE BOUNDARY OF THE INNER STRUCTURAL FACE OF THE EXTERNAL WALL AND SLOPING CEILINGS AT 1200MM ABOVE FFL.









