


- All rights described in chapter IV of the copyright, designs and patents
- Where any drawing is to be read in conjunction with another, including specialists, the two drawings shall be cross-checked and any discrepancies reported to the architect before the work is put in hand
- Any discrepancies in millimetres, all levels are in metres, unless shown otherwise
- Any discrepancies in dimensions or details on or between these drawings specifications should be drawn to the attention of the boon architects immediately by email or by hand
- Drawing prepared solely for the use of client, as detailed in text box, and is not to be copied, lent or used by any third party without written permission

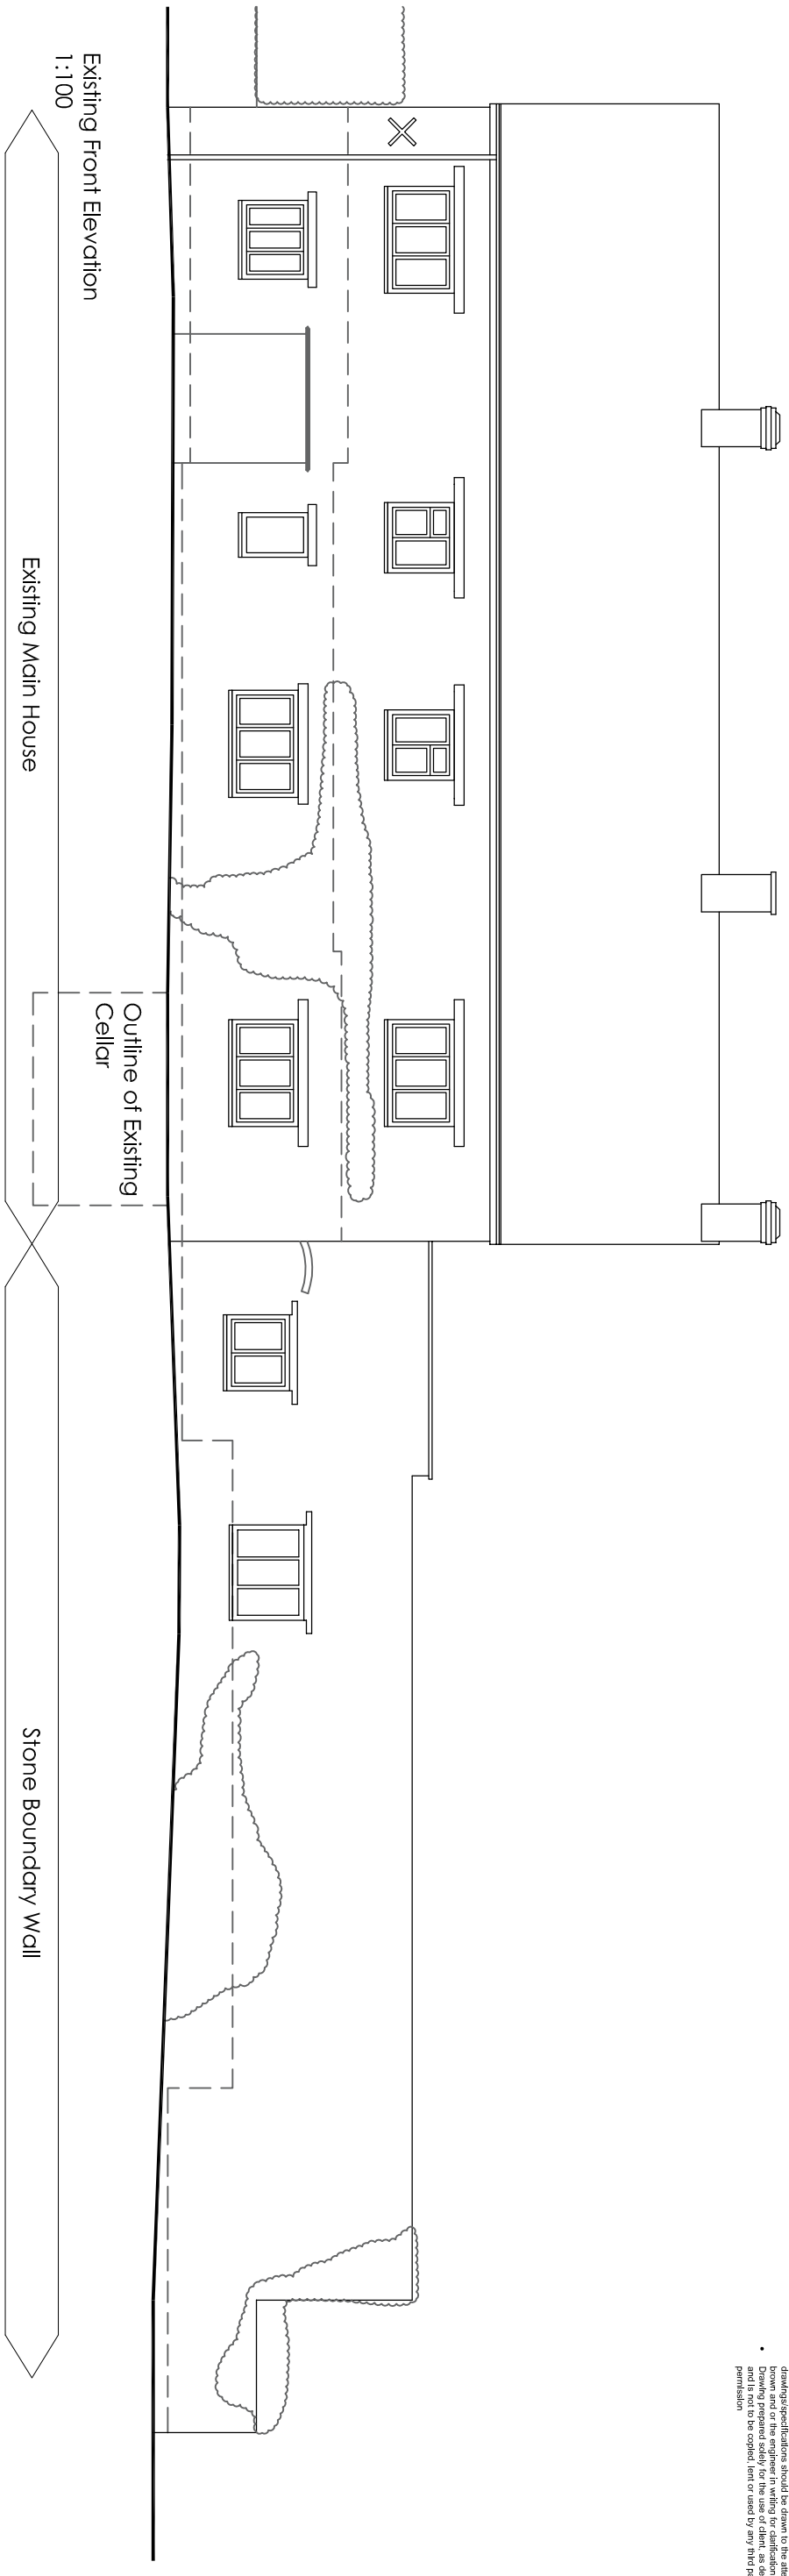


Existing Front Elevation
1:100

Existing Main House

Stone Boundary Wall

Outline of Existing Cellar

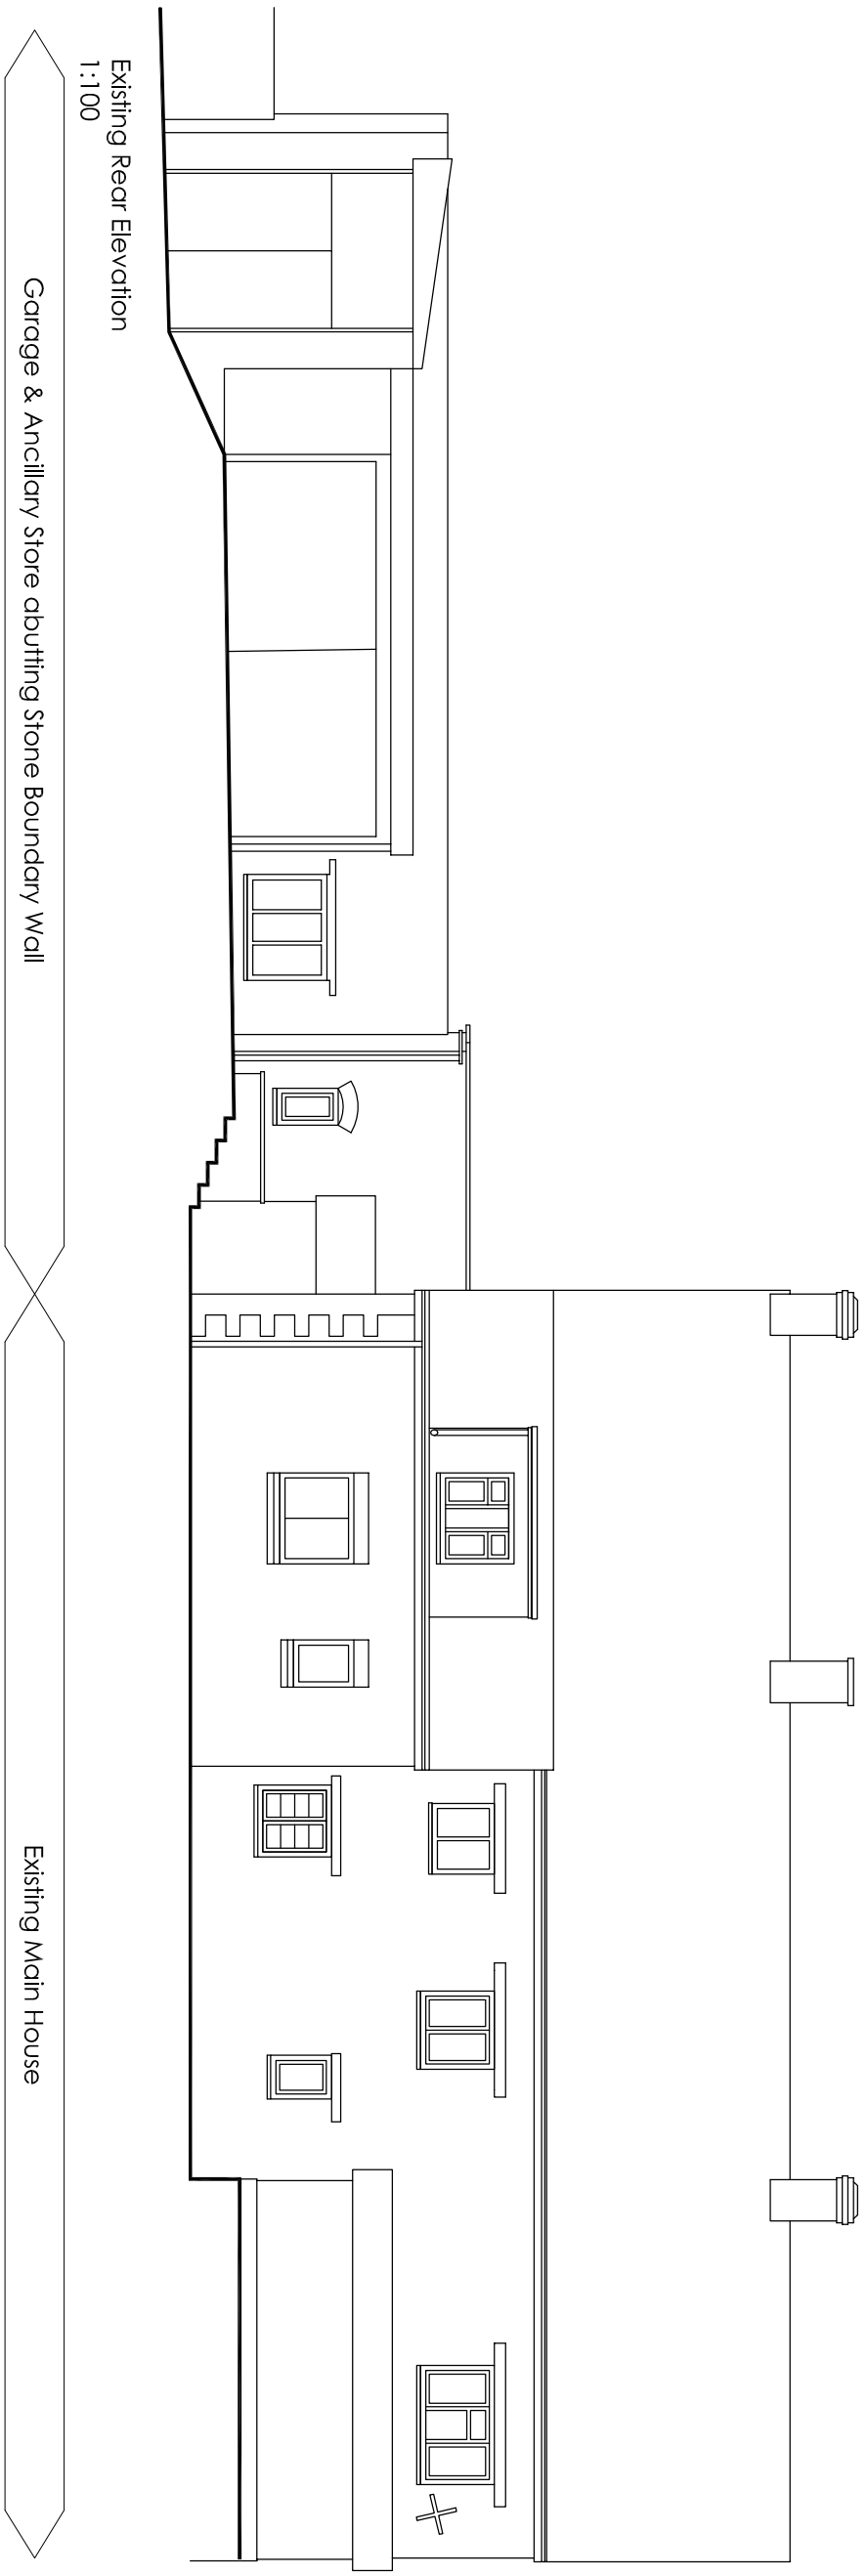

Existing Rear Elevation
1:100

Garage & Ancillary Store abutting Stone Boundary Wall

Existing Main House

Rev	Date	Description	Dm

boonbrown
ARCHITECTS

Marko Studio 15 T 01935 420803
 Aukington Hemlett House T 020 339 79864
 Seem Hall Farm T 01935 472686
 Sandwick Terrace W
 BA20 2FG SW8 4AS E info@boonbrown.com

Project
Bank House
Burdrop
Oxon

Client
Mr. Mrs A Watts

Drawing Title
Existing Elevations 1

Scale 1:100 @ A3 **Date** Oct 2014

Drawn CJ **CHKD** -

DWG No. 3463/PL04 **Rev.** -