


- Statutory approvals to be received prior to commencement of works.
- Building control submission to be deposited prior to any works.
- Check / trace positions of existing services / drainage prior to new works.
- Ensure no Easements / rights of way exist on site prior to construction.
- Do NOT scale from this drawing. Check dimensions on site against site survey prior to any new works. Report and resolve any discrepancies prior to any new building works.
- Relevant Party Wall notices to be served and agreed before new works.
- CDM Co-ordinator to be appointed with Health & Safety file in place prior to any new works.

Revision:	Date:	Description:	By:
A	02.04.12	Roof light omitted.	--
B	16.12.13	Lean to extension demolished, internal space reorganised & elevations updated.	--
C	10.01.14	Drawing amended following consultation with Trust.	--
D	15.01.14	Drawing amended following requested layout alteration.	--
E	02.11.16	Internal layout redesigned.	--
F	04.11.16	Internal layout redesigned.	--
G	29.11.16	New boiler & water heater positions, existing heaters, elec & gas main entry points indicated.	--
H	30.11.06	Stairs corrected, inner leaf added on section.	--
K	19.12.16	Floor plan revised.	--
L	14.02.17	Floor plan to educational side of building revised, Windows above main entrance & short window to the left are to now remain as they are with new entrance door style.	--

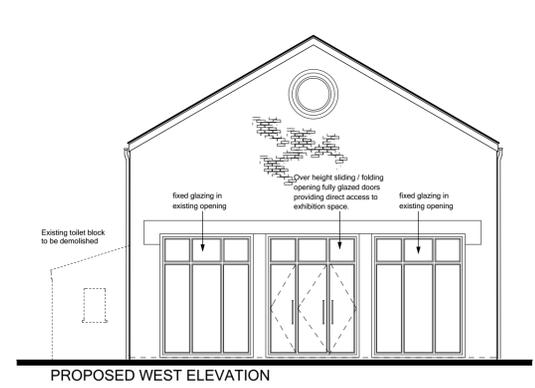

PROPOSED WEST ELEVATION




PROPOSED NORTH ELEVATION


MAIN ENTRANCE




PROPOSED SOUTH ELEVATION

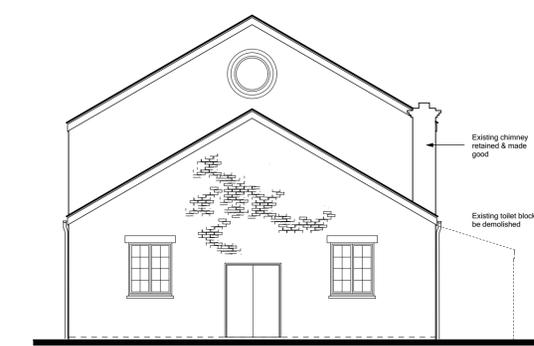


PROPOSED EAST ELEVATION

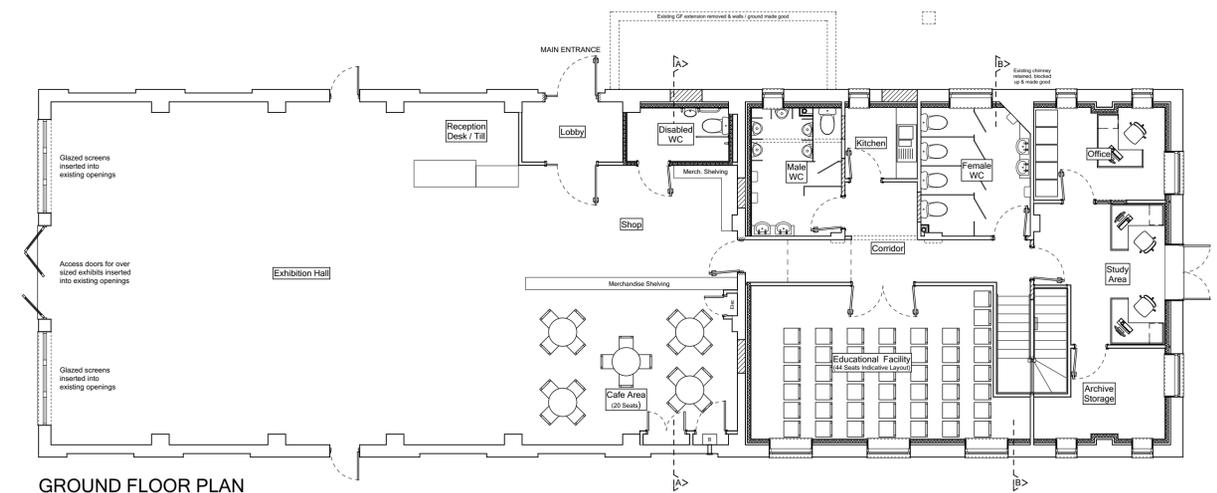

GROUND FLOOR PLAN

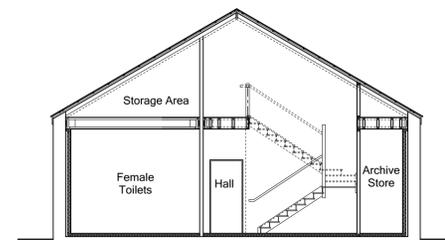

Section B - B

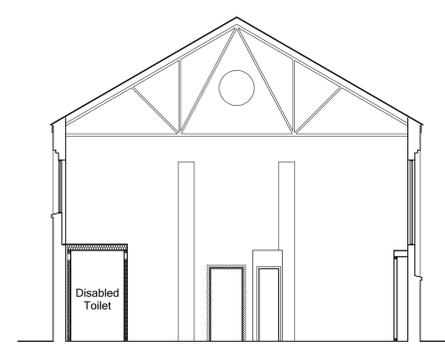

Section A - A

Client:

Client: DORCHESTER LIVING

Drawn By:

Drawn By: Trower Davies Architectural Consultants

Site Address:

The Heritage Centre  
RAF Upper Heyford

Drawing Title:

Proposed Arrangement 2

Scale: 1:100 @A1L

Date drawn: Nov 16

Drawn by: --

Project Number: 6002.

Drawing Number: 02.

Revision: L

Status:

**Planning Issue**