


Check all dimensions on site before proceeding with any work and notify the architect if any discrepancies are found with this drawing
Do not scale this drawing always use dimensions provided in preference

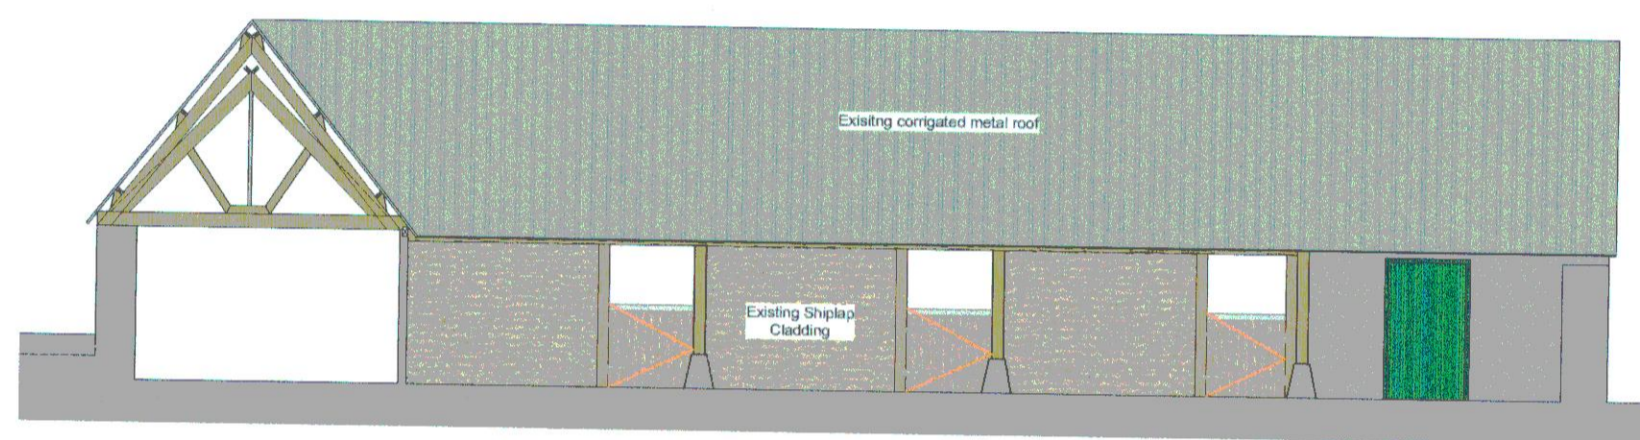


Existing Elevation no.1

1:100




Existing Elevation no.2

1:100

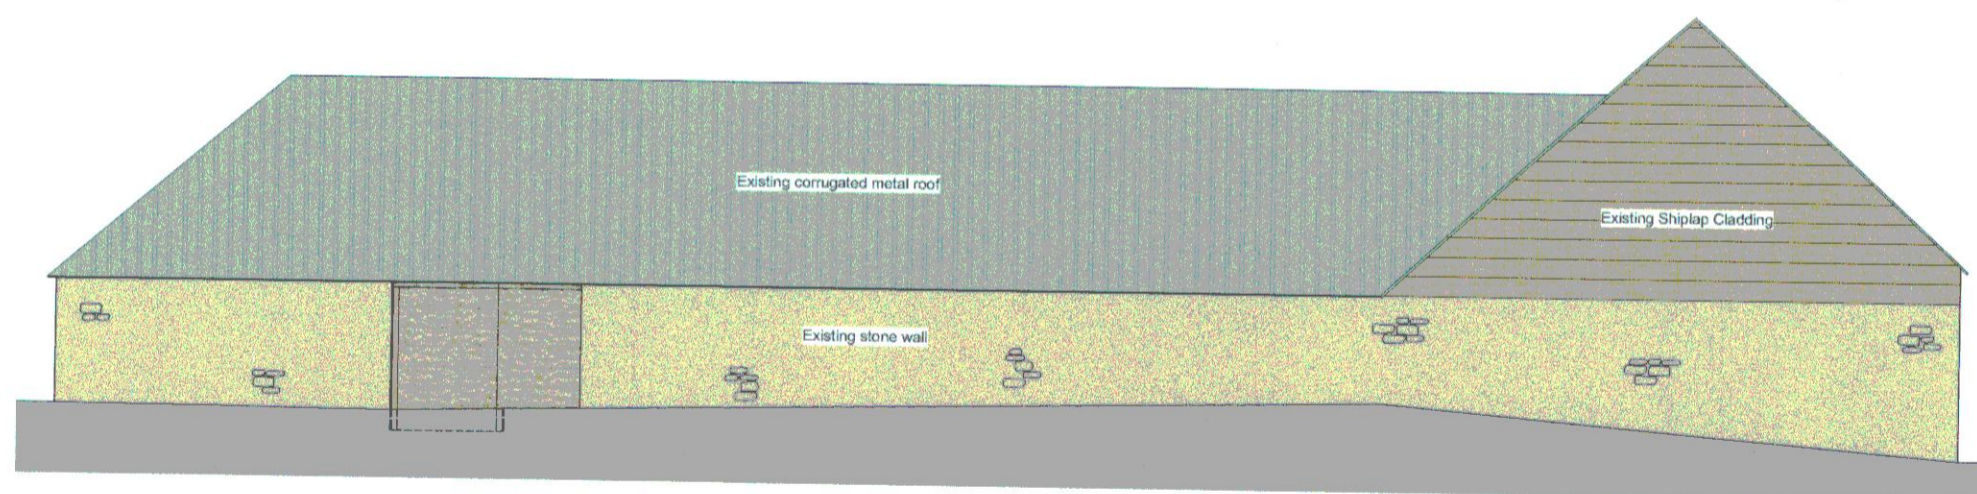

Existing Elevation no.3

1:100

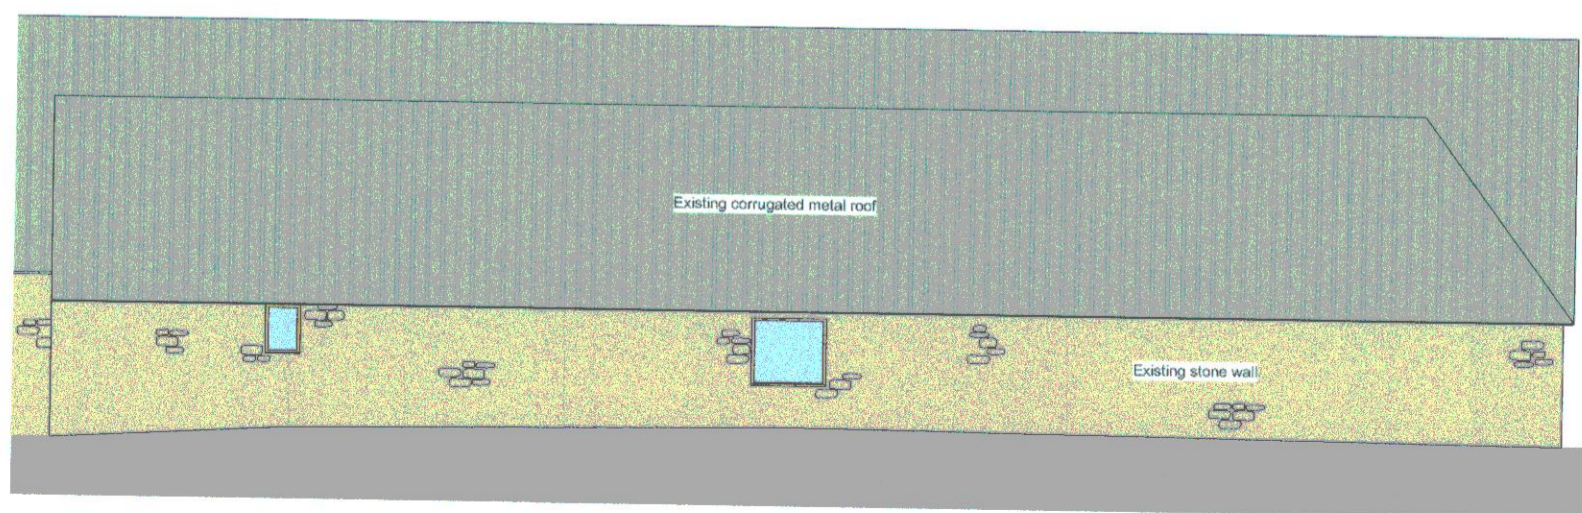

Existing Elevation no.4

1:100



Existing Floor Plan

1:100

Rev A
Change of project title from "Internal and external alterations to part of existing stable building to allow use as a farmer's forge together with ancillary offices." to "Internal and external alterations to part of existing stable building to allow use as a B1 Light Industrial unit together with ancillary offices."



01608 662384
www.sheldonbosley.co.uk
planning@sheldonbosley.co.uk

The Corner House, Market Place, Shipston-on-Stour, Warks, CV36 4AG

Ben Benson Farriery

Swalcliffe Grange

Swalcliffe
Banbury
OX15 5EX

Project Title
Internal and external alterations to part of existing stable building to allow use as B1 Light Industrial unit together with ancillary offices.

Drawing Title

Survey

Plans Sections Elevations

Drawn by	Date	Drawing Scale
HF	May 2015	1:100
Checked by	Date	
SR	May 2015	

Drawing Number	Revision	Paper Size
3017 - S1		A2