

Perspective View 1



Perspective View 2




North West Elevation

1 : 100



Perspective View 3

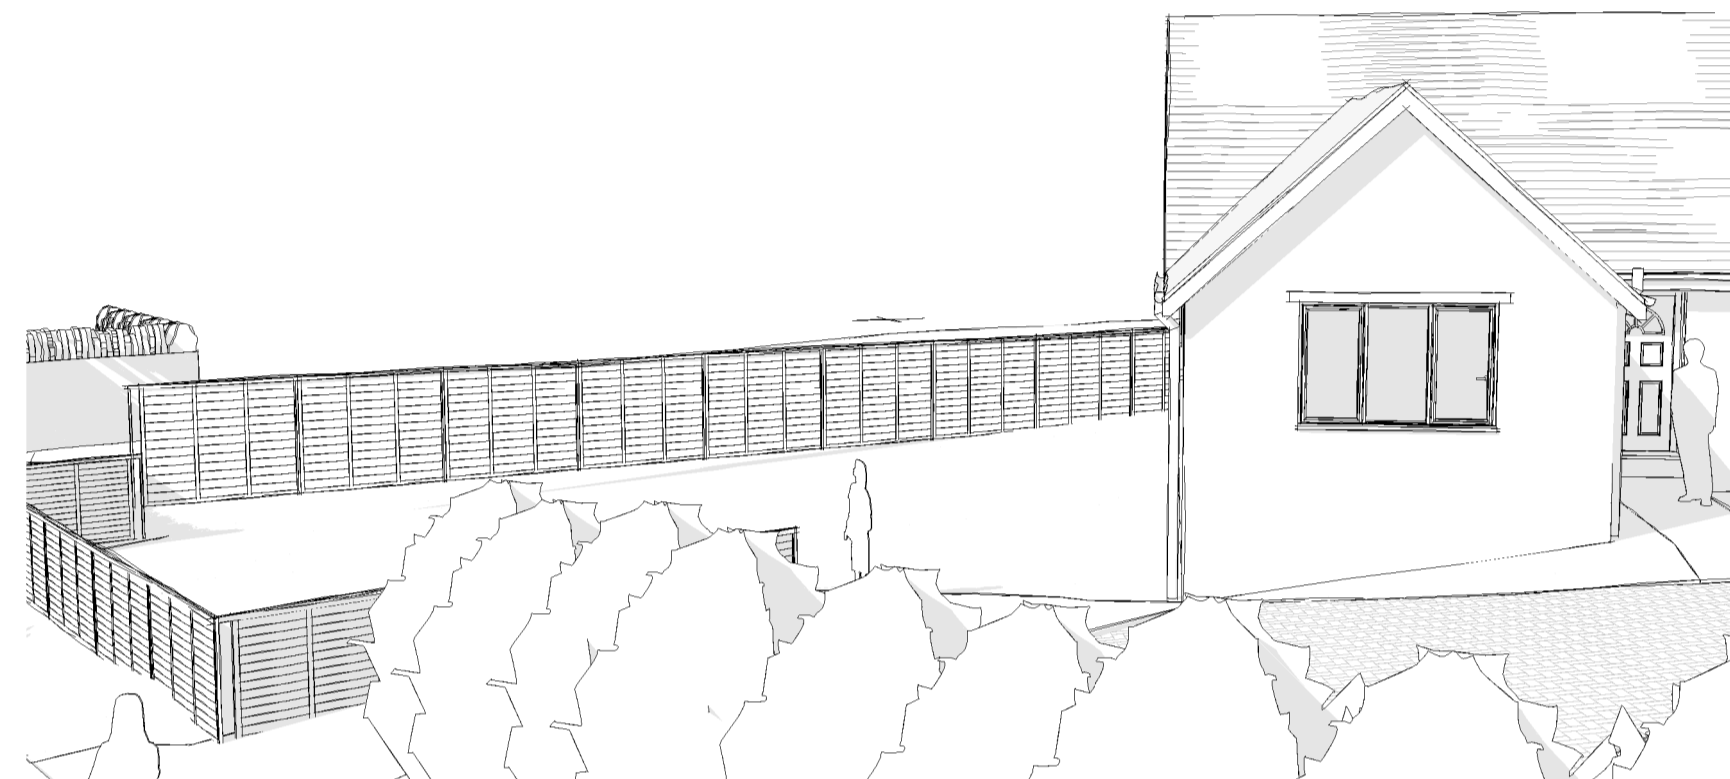


Perspective View 4




North East Elevation

1 : 100

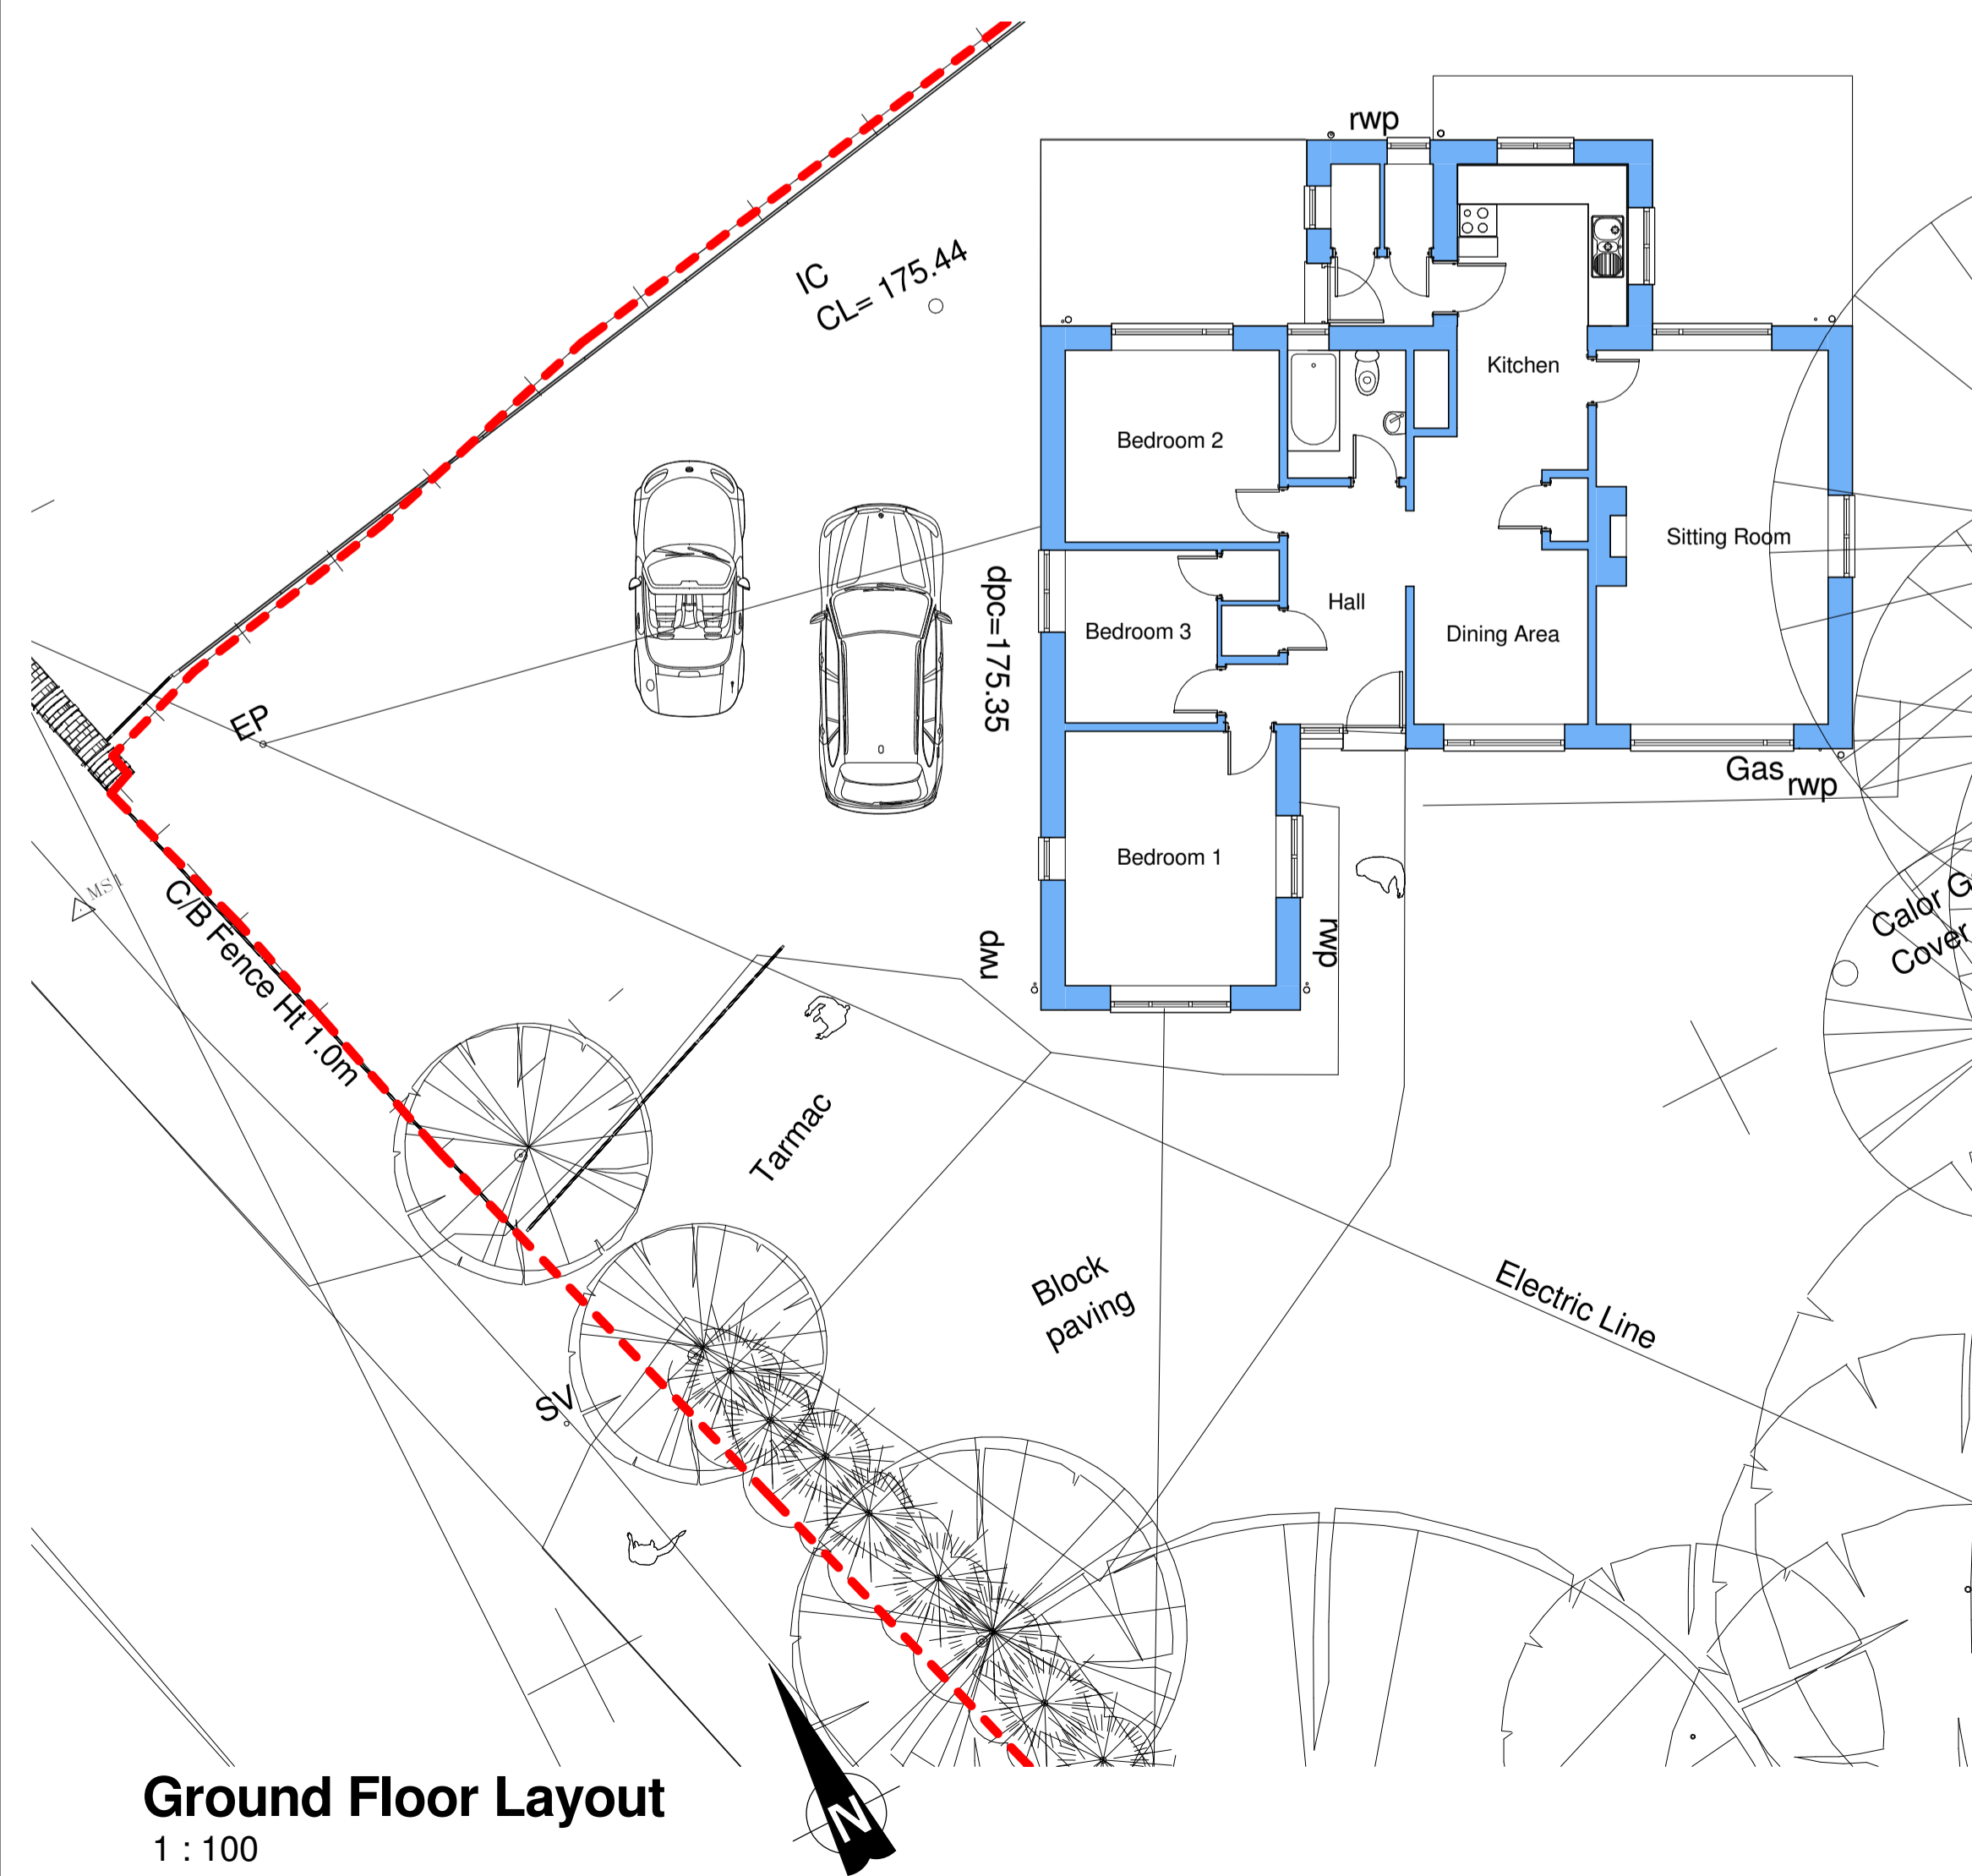

Ground Floor Layout

1 : 100

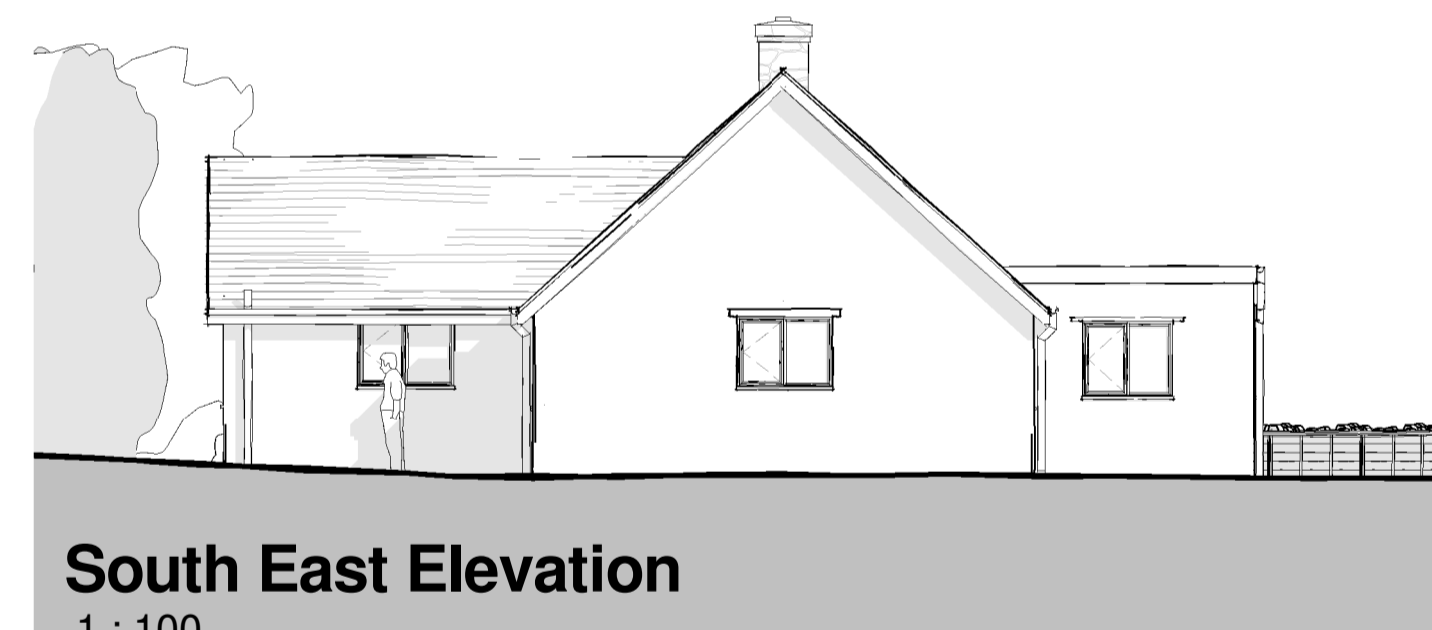


South East Elevation

1 : 100



South West Elevation

1 : 100

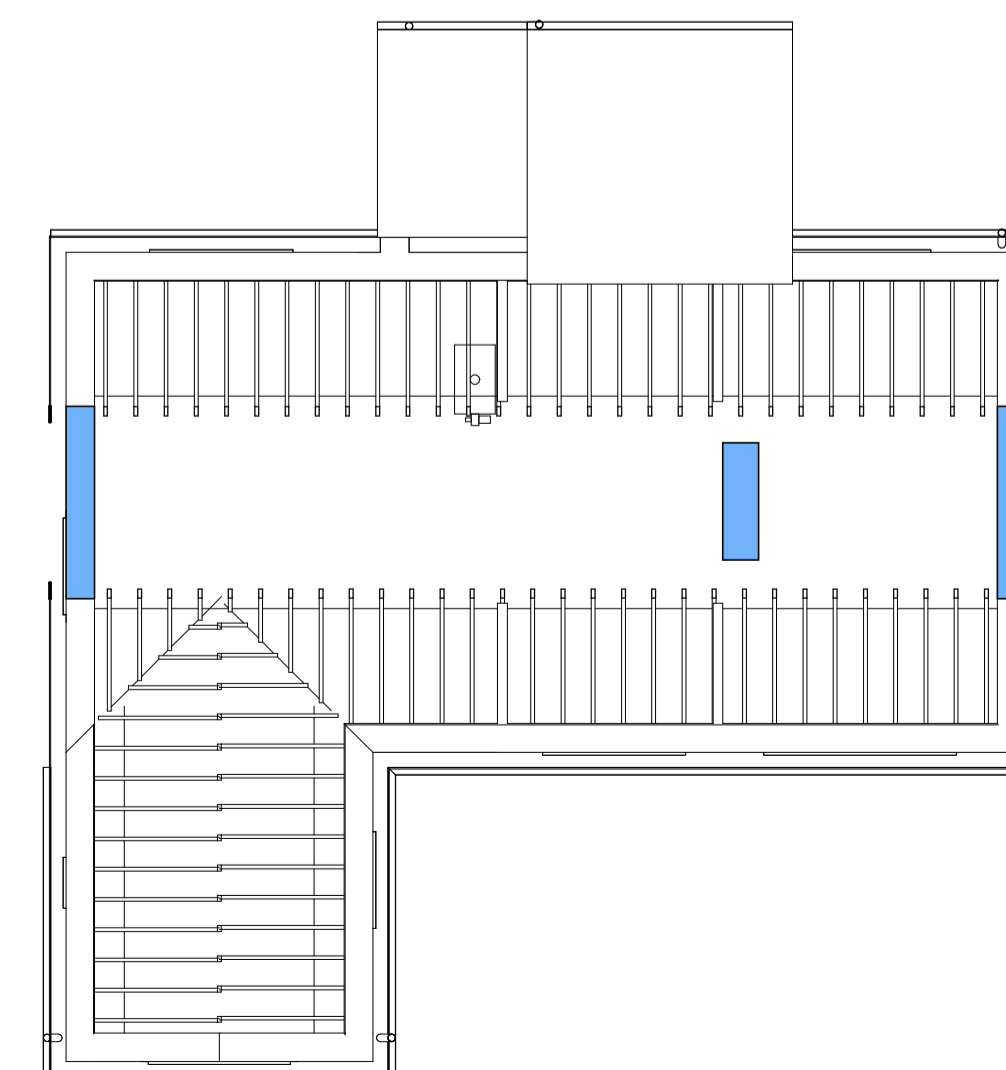

Attic Plan

1 : 100



VISUAL SCALE 1:100 @ A1

| Rev. | Date | Revision Notes |
|------|------|----------------|
|      |      | Existing       |

**STABLE ARCHITECTURE**  
 JEREMY DUNN  
 17 FIR TREE CLOSE  
 BANBURY OXON OX16 1JS  
 TEL: 01295 270565  
 FAX: 01295 270565  
 MOBILE: 07710 461860  
 E-mail: Jeremy.Dunn@Virgin.net

Job: Proposed Extension  
 Applegrove  
 Sibford

Client: c/o Stable Architecture Ltd

| Drawing No. | Date     | Scale      |
|-------------|----------|------------|
| 5946-02     | 14/10/15 | 1 : 100@A1 |