



do not scale

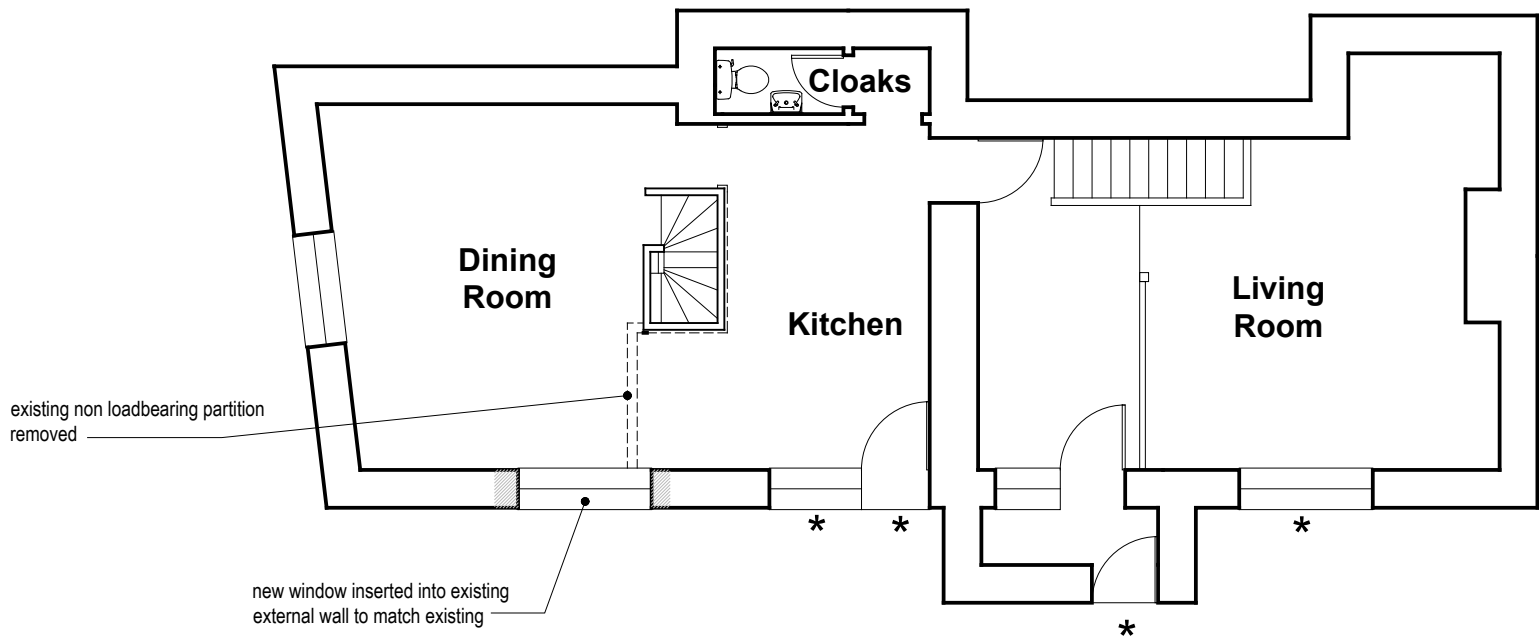

# **Proposed Ground Floor Plan** Scale 1:100

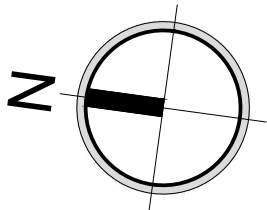

NOTE:

\* Indicates windows & doors to be replaced



**DIGI·DESIGN·CO**  
Architecture Ltd

34 Farmfield Road, Banbury, Oxon. OX16 9AP.  
T: +44 (0)1295 688182 M: +44 (0)7748 402723 <http://www.digidesignco.com>

002A

AS SHOWN @ A4  
date: May 2016  
job no: DDC-2016-416

Stables Cottage, Main Street, Sibford Ferris, Oxon. OX15 5RE. Mr C Pennell.

Proposed Ground Floor Plan.