

DO NOT SCALE


This drawing is the property of Digi Design Co Architecture Ltd. Copyright is reserved by them and the drawing is issued on the condition that it is not used, copied, reproduced, retained or disclosed either wholly or in part, by or to any unauthorised persons, without previous consent in writing of Digi Design Co Architecture Ltd.

PLEASE CHECK ALL DIMENSIONS ON SITE PRIOR TO COMMENCING PROJECT


NOTES




Side Elevation Scale 1:50

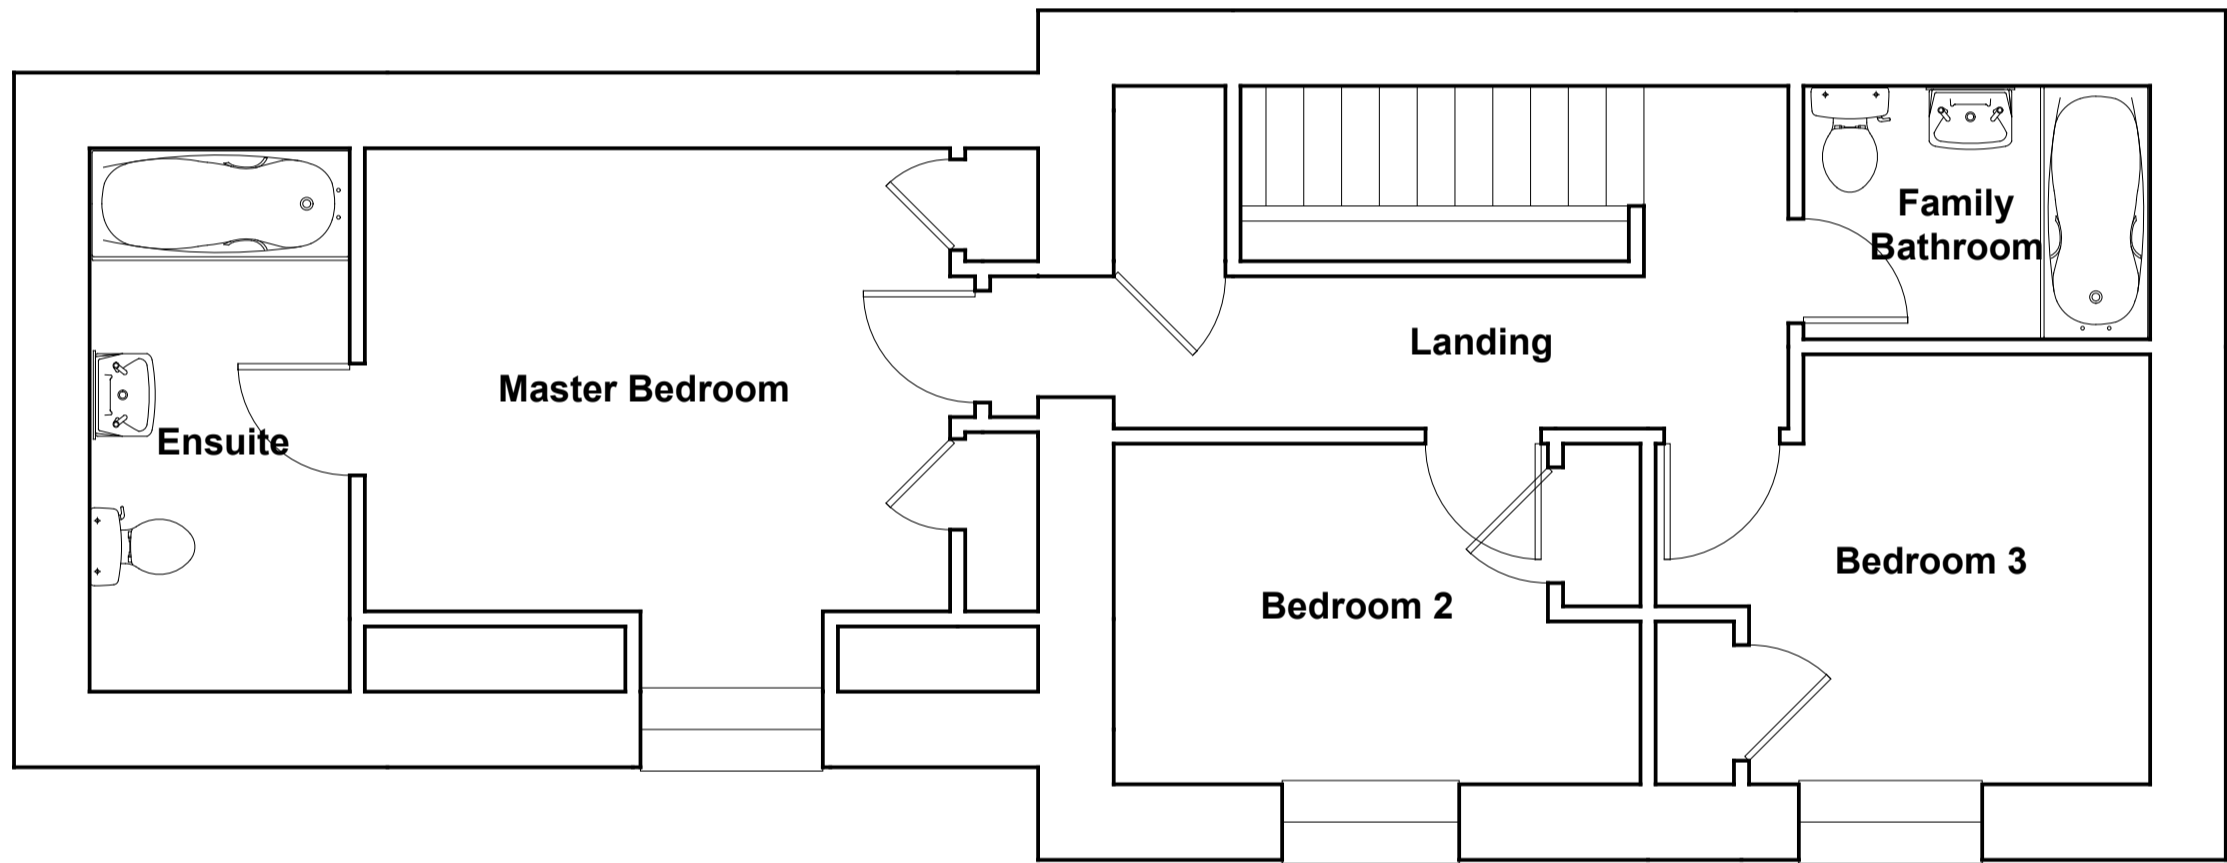


First Floor Plan Scale 1:50

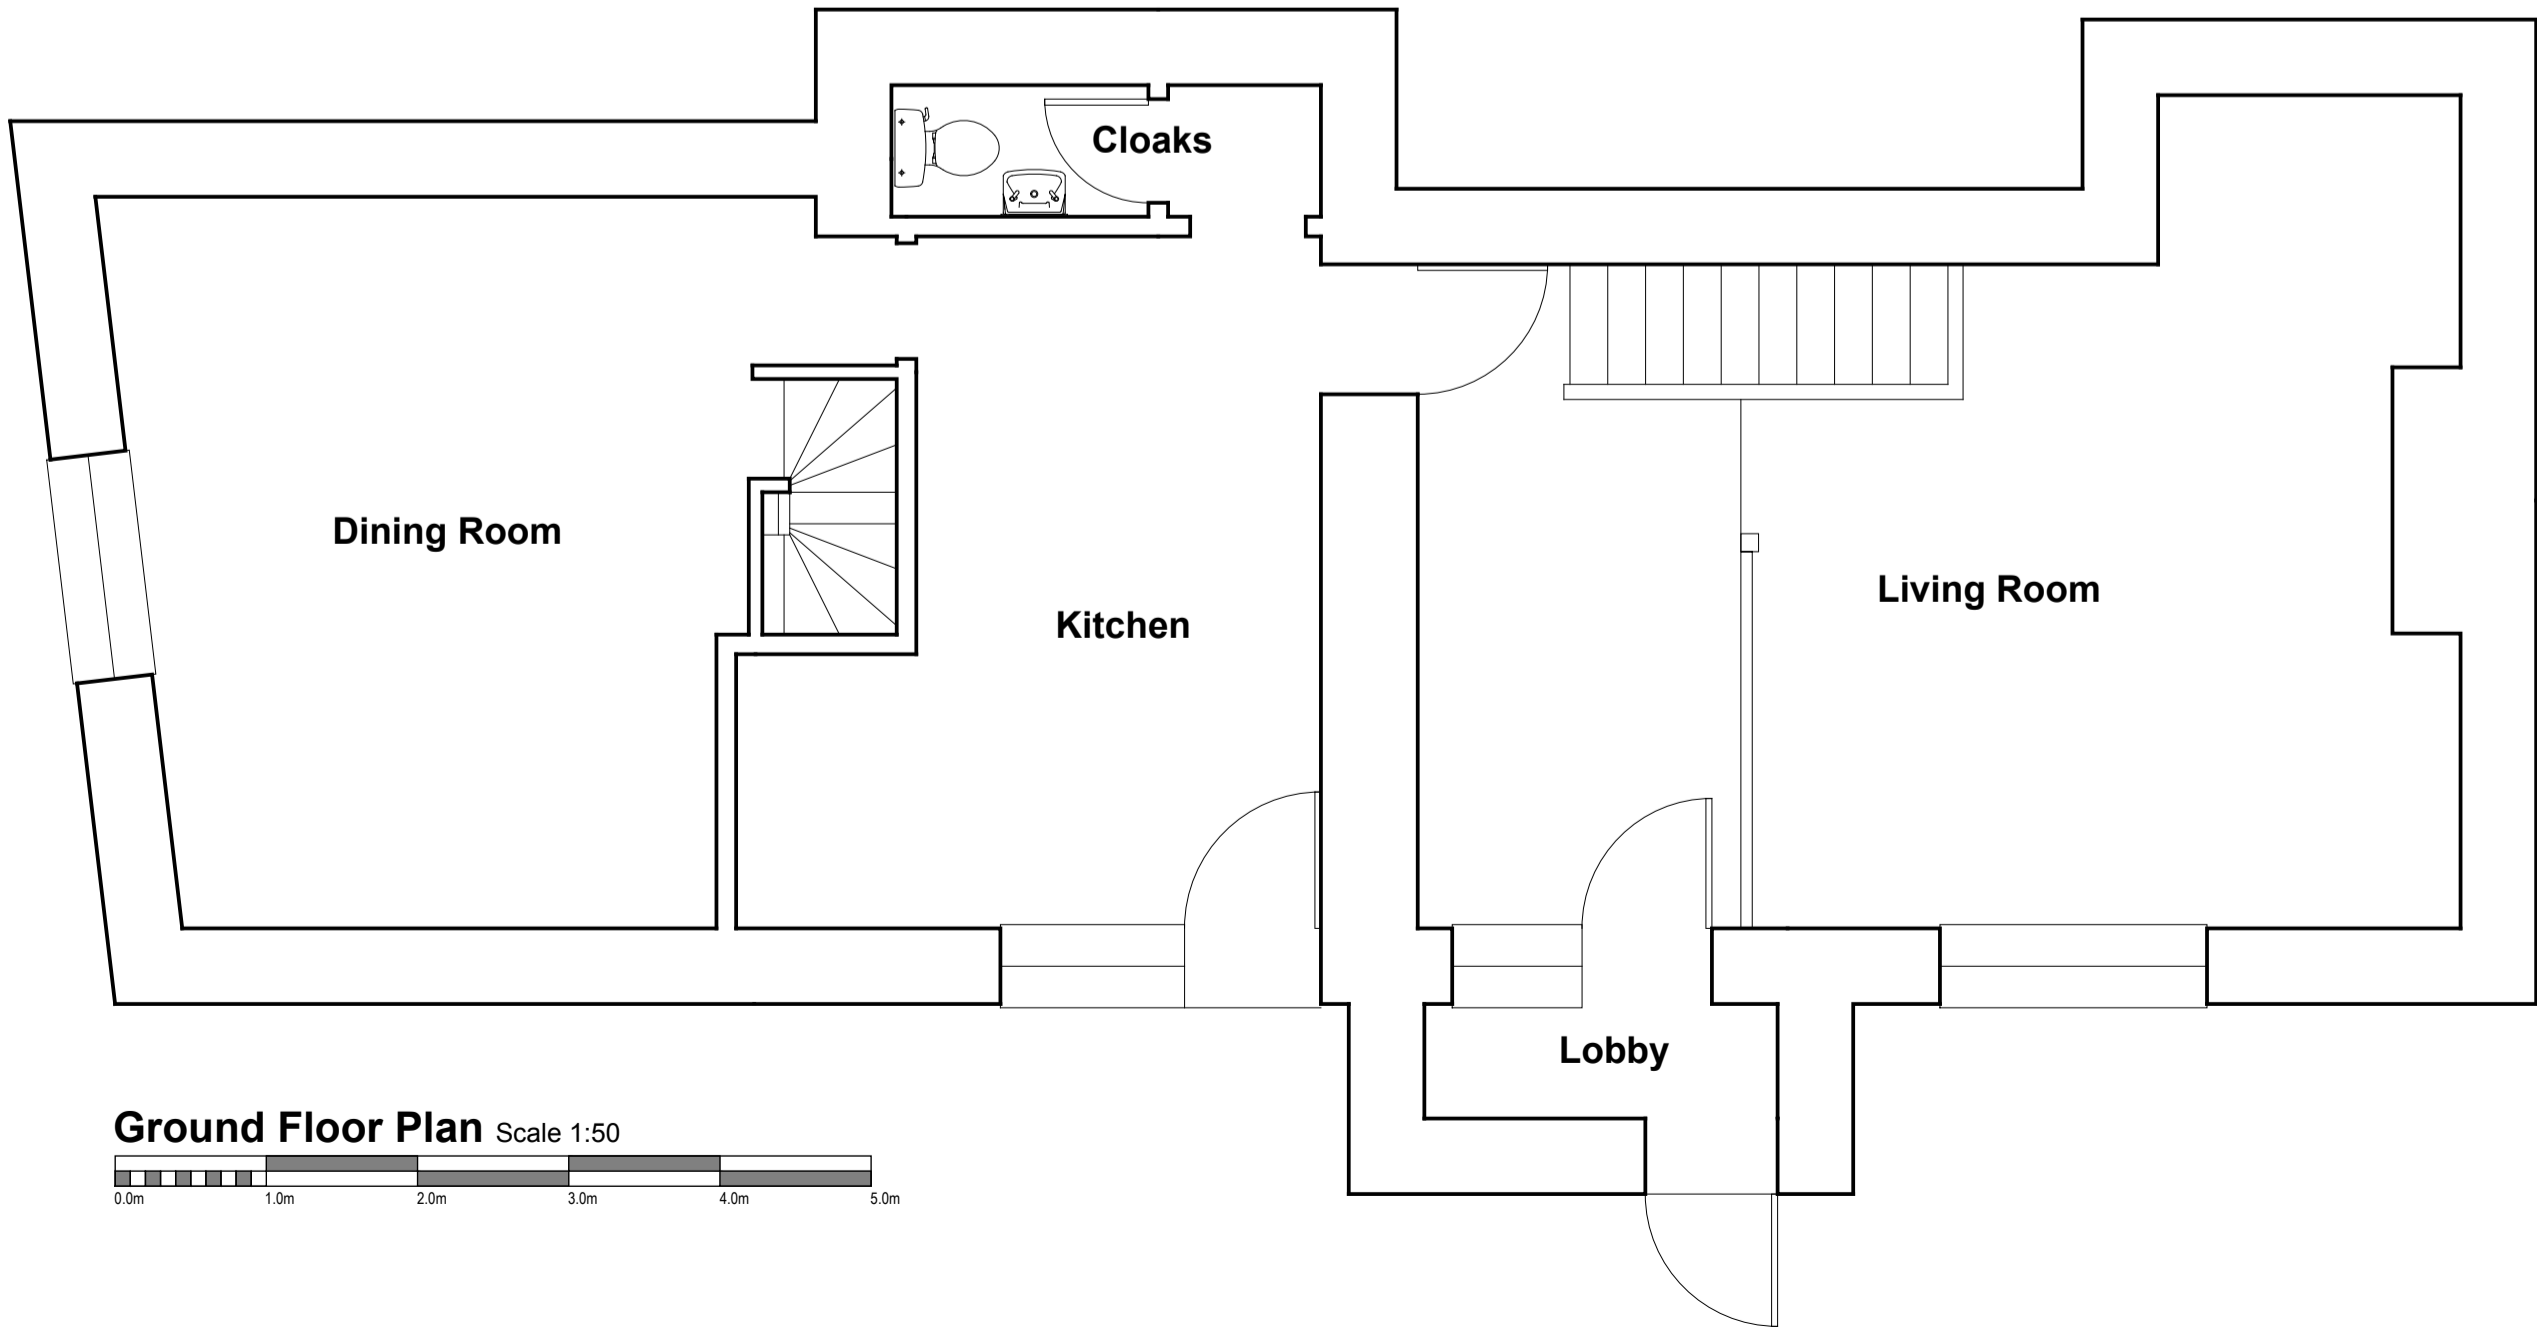

Ground Floor Plan Scale 1:50

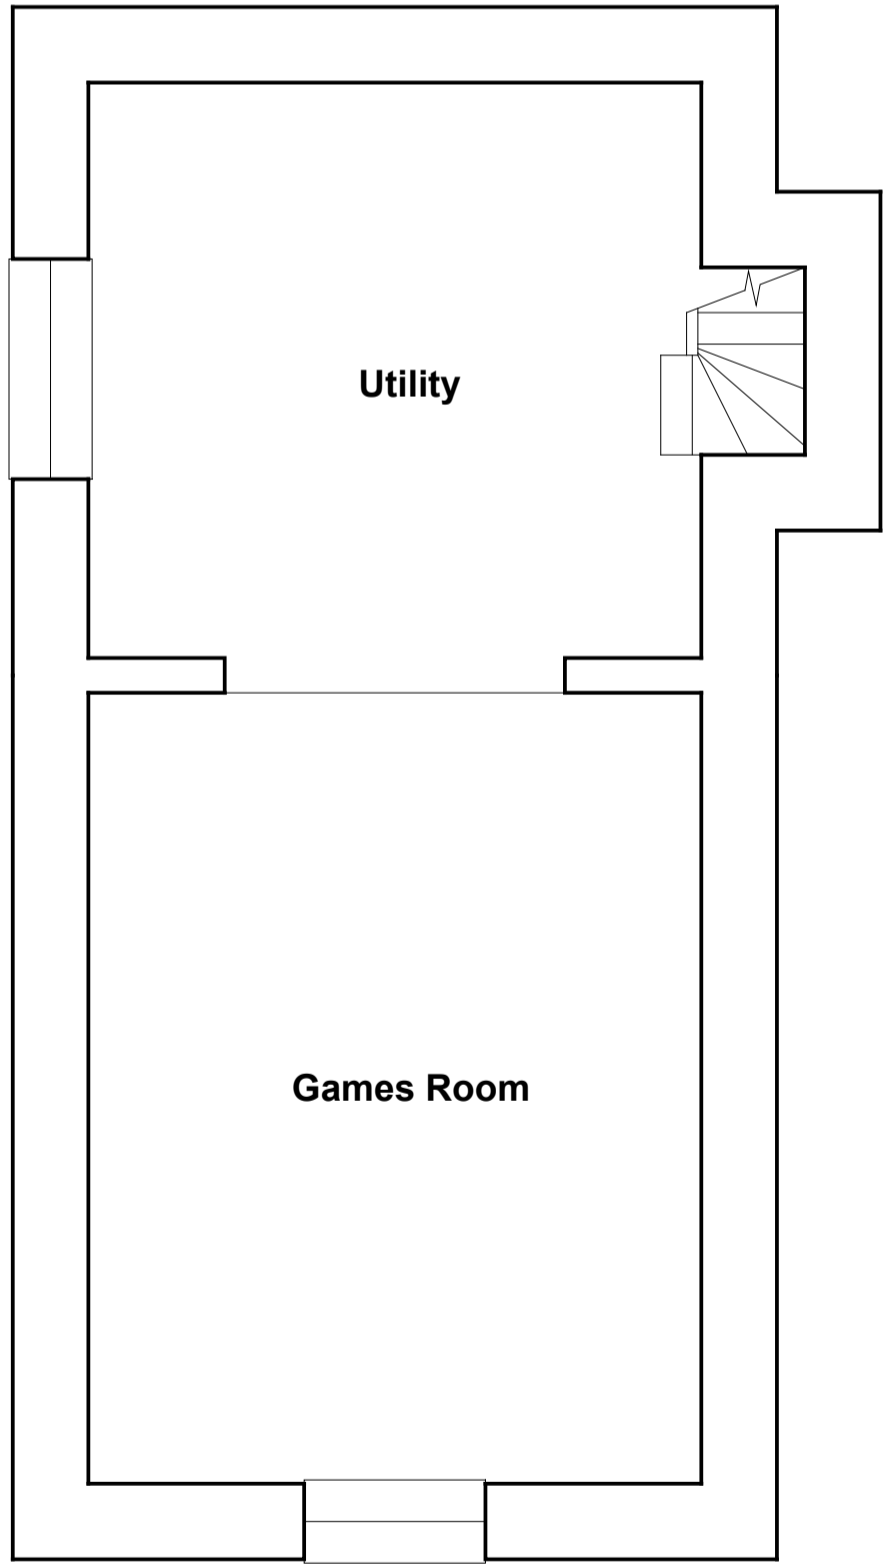

Basement Plan Scale 1:50

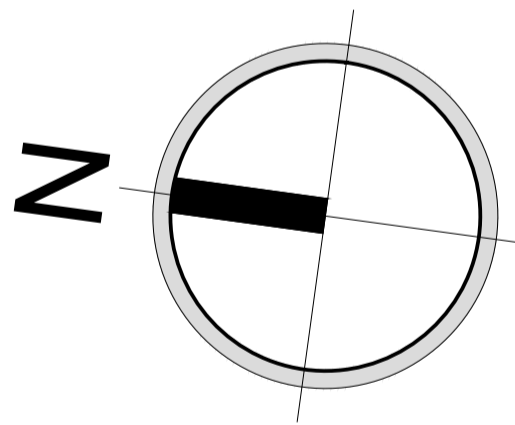

Revisions		
Client	Mr C Pennell	
Project	Stables Cottage Main Street Sibford Ferris Banbury Oxon OX15 5RE	
Drawing	Survey Plans & Elevation	
Project Ref	Date	Drawing Number
DDC-2016-416	May 2016	001A
Scale	Sheet Size	
AS SHOWN	A1	

DIGI·DESIGN·CO
Architecture Ltd
34 Farmfield Road,
Banbury, Oxon. OX16 9AP.
T: +44 (0)1295 688182 M: +44 (0)7748 402723

<http://www.digidesignco.com>

