

TYPE DL6 3 BEDROOM SEMI DETACHED HOUSE 79 m2 / 857 SQ FT
 3 BLOCK PLOTS 87 TO 89




FRONT ELEVATION


SIDE ELEVATION

REAR ELEVATION

SIDE ELEVATION

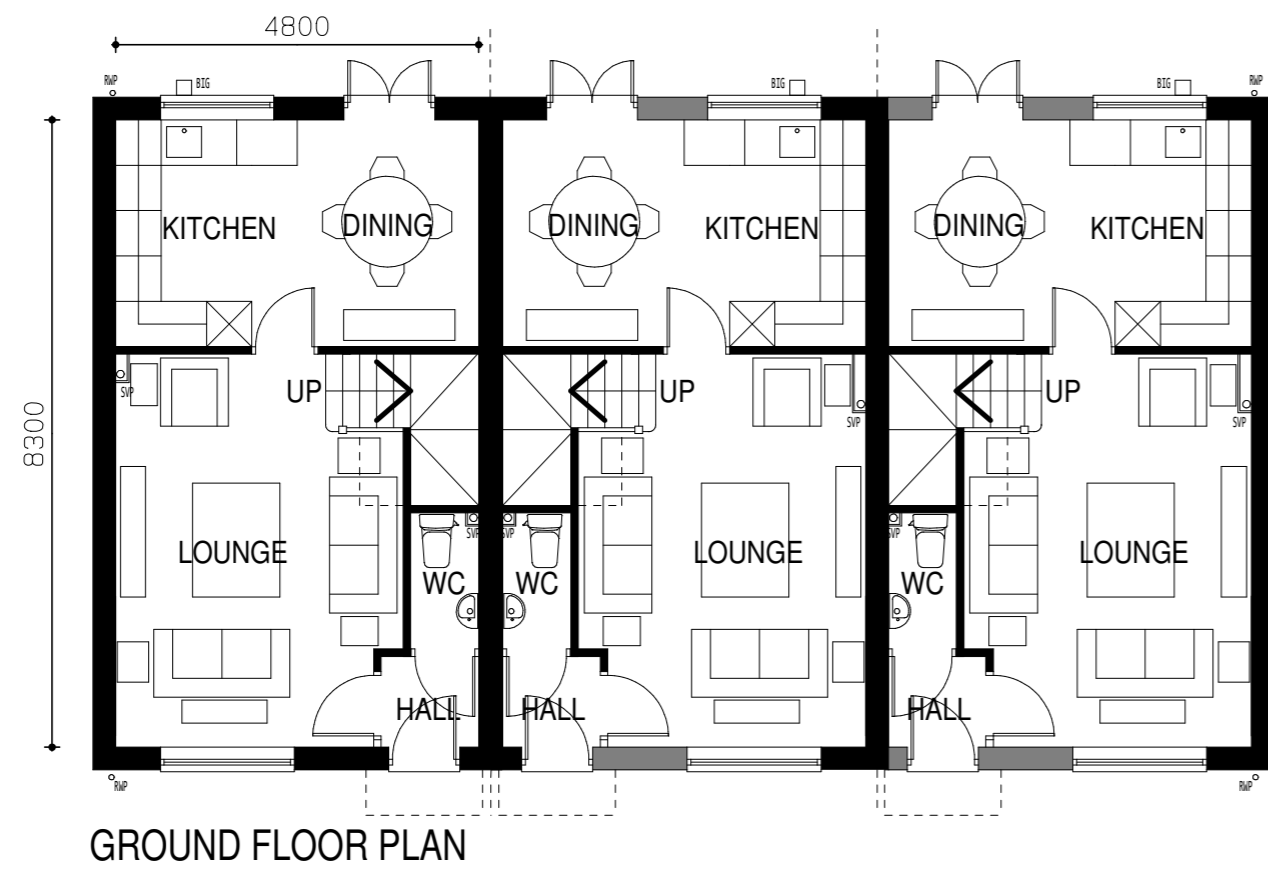

GROUND FLOOR PLAN

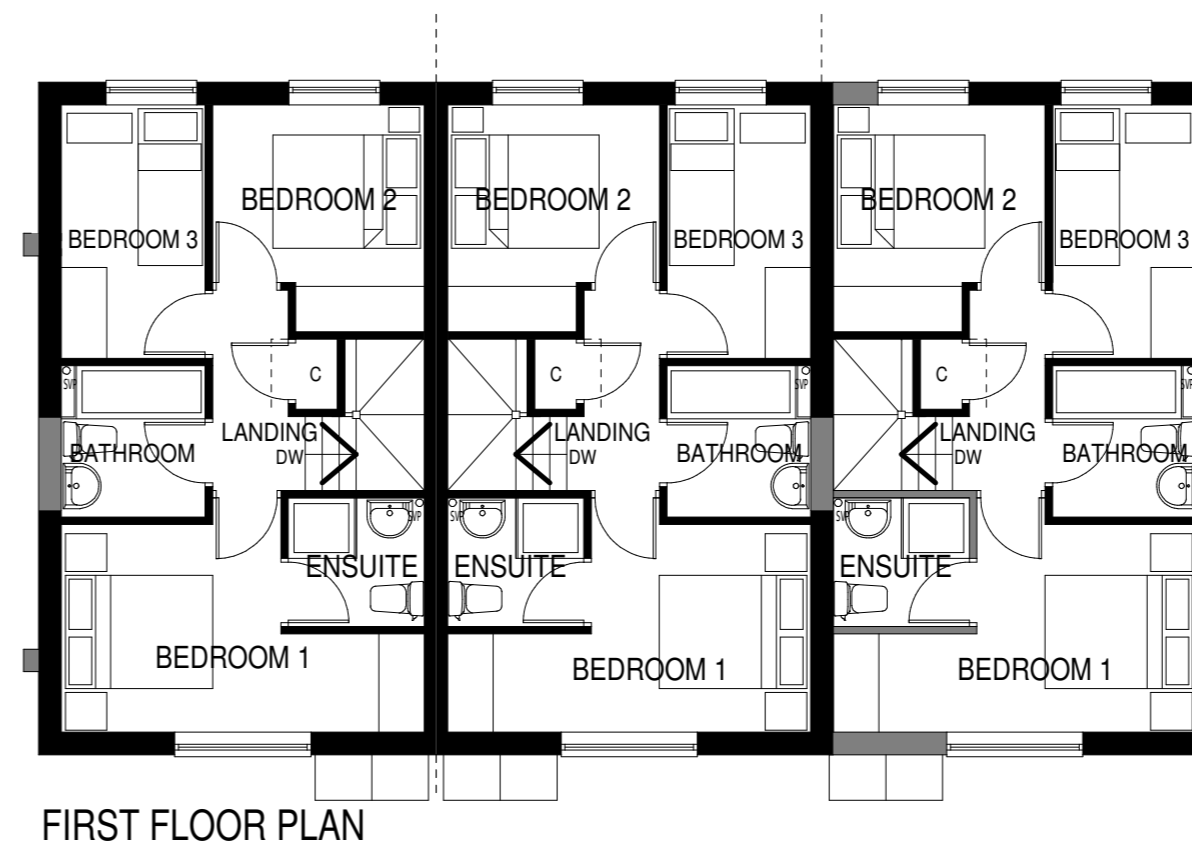

FIRST FLOOR PLAN

CLIENT DORCHESTER LIVING


DRAWING TITLE PLANNING DRAWING

PROJECT:
 PROPOSED DEVELOPMENT AT
 HEYFORD PARK PHASE 5
 UPPER HEYFORD
 BICESTER

DRAWING No:
 014 / 086 / DL6/ 87 TO 89 / rev C

DRAWING DATE
 OCTOBER 2014

DRAWN BY IKB SCALE 1:100 @A3

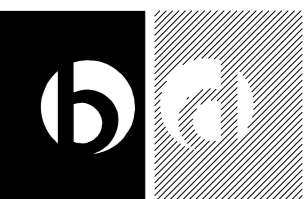

BARRATON
 DESIGN STUDIO

BARRATON DESIGN STUDIO
 UNIT 1
 BRANCREFT FARM
 SAWTRY ROAD
 AUSTERFIELD
 DONCASTER
 SOUTH YORKSHIRE
 DN10 6EZ
 TEL: 01302 771188
 EMAIL: ianbarraton30@gmail.com

