


1 West Elevation of Kitchen
Scale: 1:100

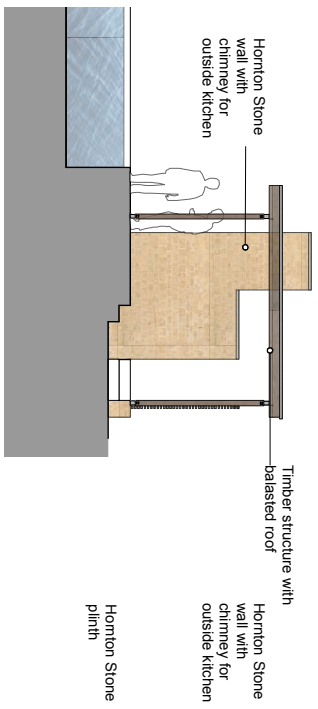

3 North Elevation of Cabana
Scale: 1:100



Do not scale off this drawing. This drawing is to be read with all other contract documents. Any discrepancies are to be referred to the Architect. At construction stage, this drawing should be checked by contractor for site accuracy and fit. Drawings are subject to statutory approvals and site surveys.

project
Temple Close, Sibford Gower
Charlie Luxton Design


drawing
Proposed Elevations - Sheet 3 of 3
Rebecca Gange, Frank Nunn, Olan Okiy, QB

drawing no.
170_05_312


scale
1:100@A3

P4 160820 Planning Issue
P5 160927 Planning Issue
P6 160929 Planning Issue
P7 161017 Planning Issue

c: info@charluxton.com

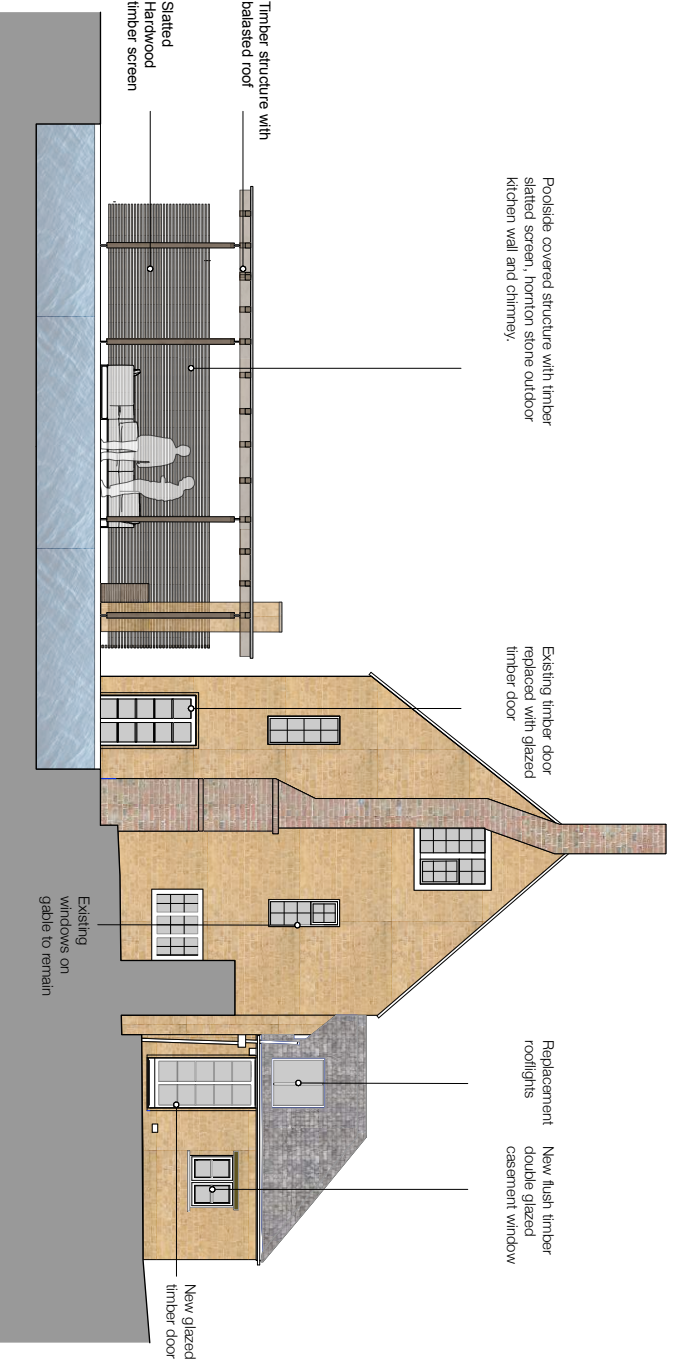

2 East Elevation of Cabana
Scale: 1:100

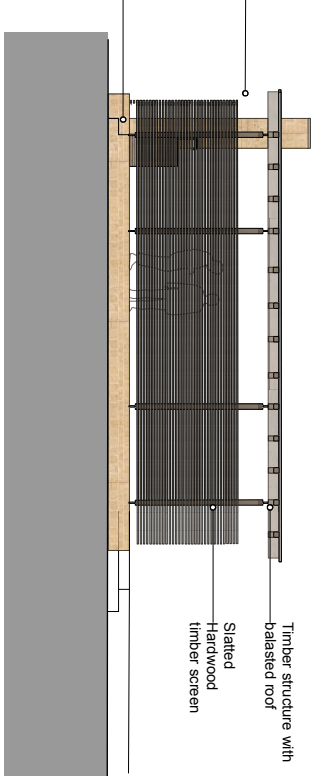

4 West Elevation of Cabana
Scale: 1:100

NOTE:
ALL LEVELS AND DIMENSIONS TO BE SITE SURVEYED AND CONFIRMED BY THE CONTRACTOR
SEE ALSO ARCHITECTURAL DETAILS, MECHANICAL AND ELECTRICAL INTENT LAYOUT AND STRUCTURAL ENGINEERS DRAWINGS AND SPECIFICATIONS.
ALL DETAILS ARE INTENT ONLY. TO BE FINALISED BY THE CONTRACTOR
DRAWINGS SUBJECT TO STATUTORY APPROVALS
DOOR AND WINDOWS MANUFACTURER TO PRODUCE SHOP DRAWINGS FOR APPROVAL BEFORE MANUFACTURE