




1 **West Elevation of Kitchen**
Scale: 1:100

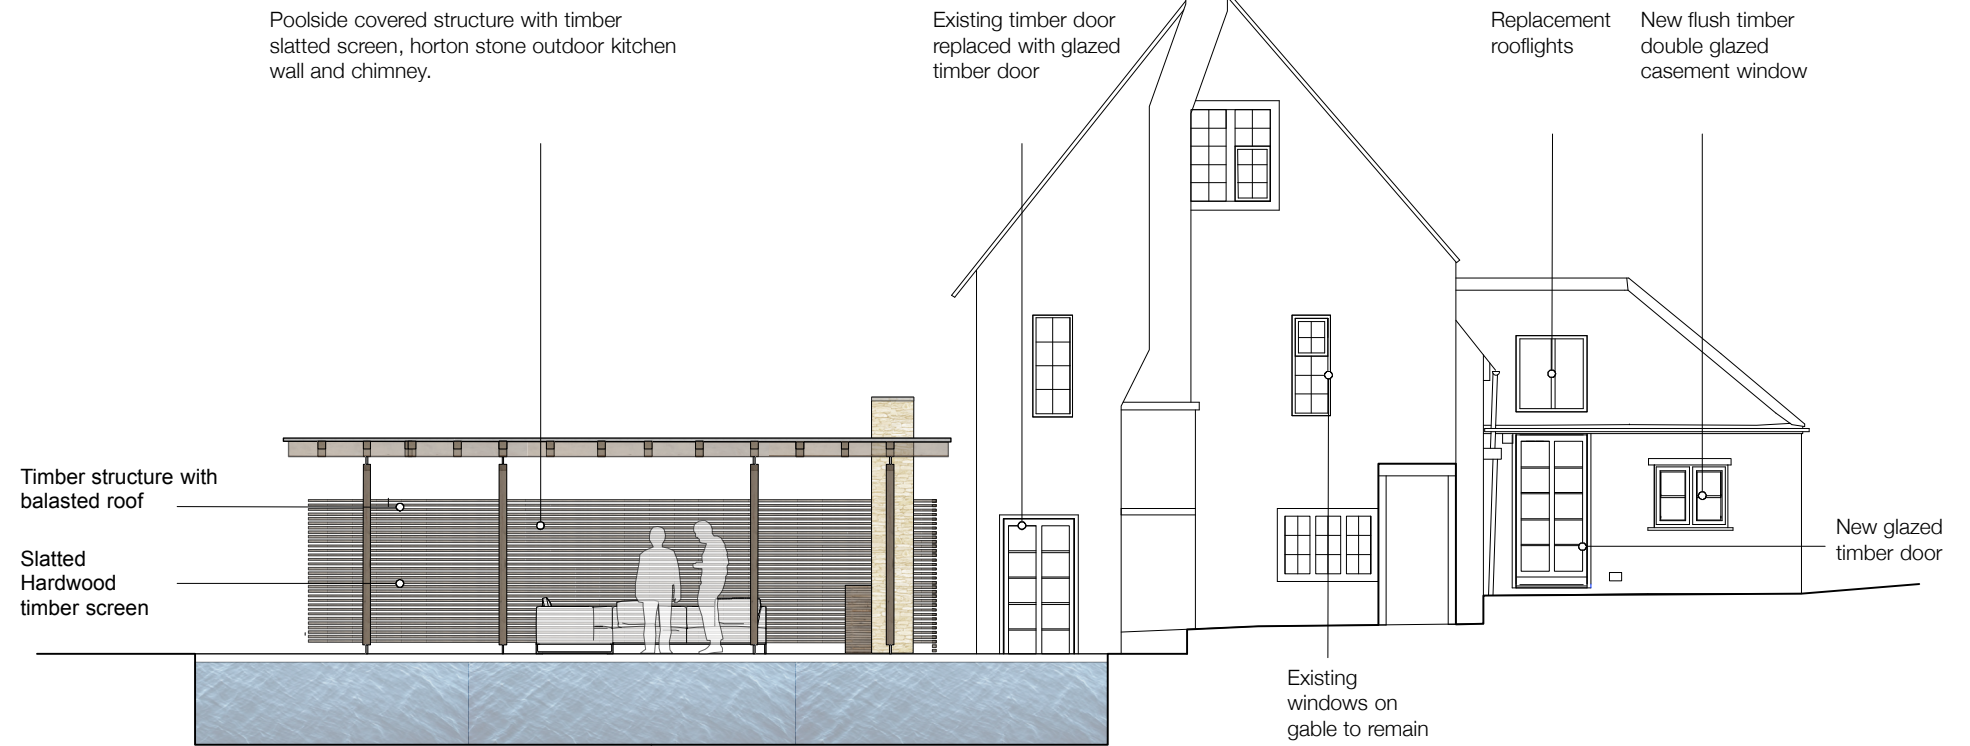


2 **East Elevation of Cabana**
Scale: 1:100

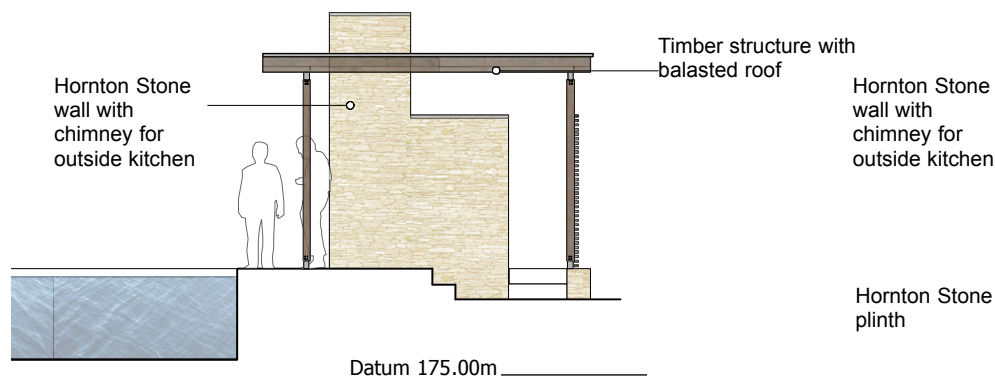

3 **North Elevation of Cabana**
Scale: 1:100

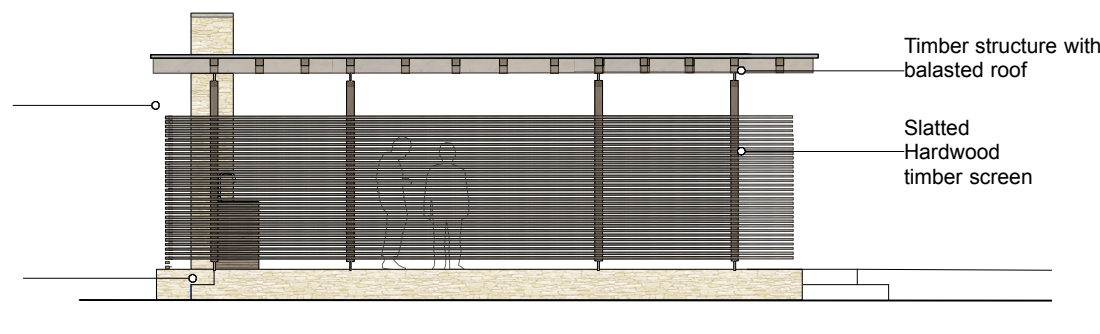

4 **West Elevation of Cabana**
Scale: 1:100

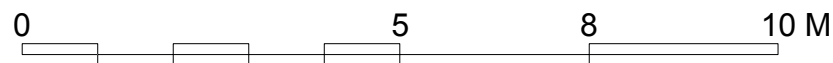

NOTE:
ALL LEVELS AND DIMENSIONS TO BE SITE SURVEYED AND CONFIRMED BY THE CONTRACTOR
SEE ALSO ARCHITECTURAL DETAILS, MECHANICAL AND ELECTRICAL INTENT LAYOUT AND STRUCTURAL ENGINEERS DRAWINGS AND SPECIFICATIONS.
ALL DETAILS ARE INTENT ONLY, TO BE FINALISED BY THE CONTRACTOR
DRAWINGS SUBJECT TO STATUTORY APPROVALS
DOOR AND WINDOWS MANUFACTURER TO PRODUCE SHOP DRAWINGS FOR APPROVAL BEFORE MANUFACTURE

Do not scale off this drawing. This drawing is to be read with all other contract documents. Any discrepancies are to be reported to the Architect. At construction status, this drawing remains design intent only. All information to be checked by contractor for site accuracy and fit. Drawings are subject to statutory approvals and site surveys.

project
Temple Close, Sibford Gower
Charlie Luxton Design

drawing
Proposed Elevations - Sheet 3 of 3
Beanacre Cottage Hook Norton Oxon OX15 3QB t: 01608 730086

drawing no.
170_05_312
scale
1:100@A3
e: info@charlieluxton.com

P1 160324 Stage 2 issue
P2 160519 QS and Client Issue
P3 160530 QS and Client Issue - Cabana size revised
P4 160620 Planning Issue