



1 Existing East Elevation  
Scale: 1:100

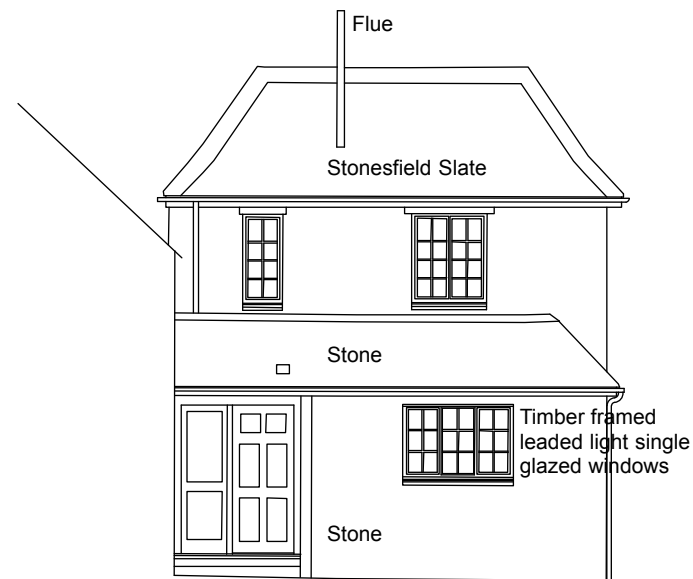

2 Existing West Elevation  
Scale: 1:100

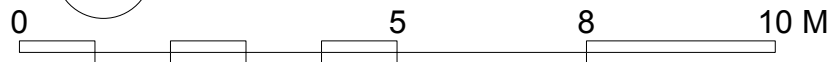

NOTE:

ALL LEVELS AND DIMENSIONS TO BE SITE SURVEYED AND CONFIRMED BY THE CONTRACTOR

SEE ALSO ARCHITECTURAL DETAILS, MECHANICAL AND ELECTRICAL INTENT LAYOUT AND STRUCTURAL ENGINEERS DRAWINGS AND SPECIFICATIONS.

ALL DETAILS ARE INTENT ONLY, TO BE FINALISED BY THE CONTRACTOR

DRAWINGS SUBJECT TO STATUTORY APPROVALS

DOOR AND WINDOWS MANUFACTURER TO PRODUCE SHOP DRAWINGS FOR APPROVAL BEFORE MANUFACTURE

Do not scale off this drawing. This drawing is to be read with all other contract documents. Any discrepancies are to be reported to the Architect. At construction status, this drawing remains design intent only. All information to be checked by contractor for site accuracy and fit. Drawings are subject to statutory approvals and site surveys.

project  
Temple Close, Sibford Gower

drawing  
Existing Elevations - Sheet  
3 of 3

drawing no.  
170\_05\_303

scale  
1:100@A3

P1 160519 QS/Client Issue  
P2 160620 Planning Issue

P3  
P4

Charlie Luxton Design

Beanacre Cottage Hook Norton Oxon OX15 5QB t: 01608 730086

e: info@charlieluxton.com