


1 Existing South Elevation
Scale: 1:100

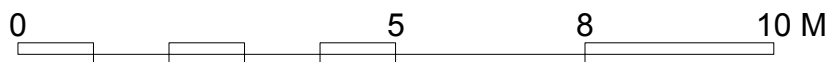

2 Existing South Elevation
Scale: 1:100



NOTE:
 ALL LEVELS AND DIMENSIONS TO BE SITE SURVEYED AND CONFIRMED BY THE CONTRACTOR
 SEE ALSO ARCHITECTURAL DETAILS, MECHANICAL AND ELECTRICAL INTENT LAYOUT AND STRUCTURAL ENGINEERS DRAWINGS AND SPECIFICATIONS.
 ALL DETAILS ARE INTENT ONLY, TO BE FINALISED BY THE CONTRACTOR
 DRAWINGS SUBJECT TO STATUTORY APPROVALS
 DOOR AND WINDOWS MANUFACTURER TO PRODUCE SHOP DRAWINGS FOR APPROVAL BEFORE MANUFACTURE

<p>Do not scale off this drawing. This drawing is to be read with all other contract documents. Any discrepancies are to be reported to the Architect. At construction status, this drawing remains design intent only. All information to be checked by contractor for site accuracy and fit. Drawings are subject to statutory approvals and site surveys.</p>	<p>project Temple Close, Sibford Gower</p>	<p>drawing Existing Elevations - Sheet 1 of 3</p>	<p>drawing no. 170_05_301</p>	<p>scale 1:100@A3</p>	<p>P1 160519 QS/Client Issue P2 160620 Planning Issue</p>
	<p>Charlie Luxton Design</p>	<p>Beanacre Cottage Hook Norton Oxon OX15 5QB</p>	<p>t: 01608 730086</p>	<p>e: info@charlieluxton.com</p>	<p>P3</p>
					<p>P4</p>