
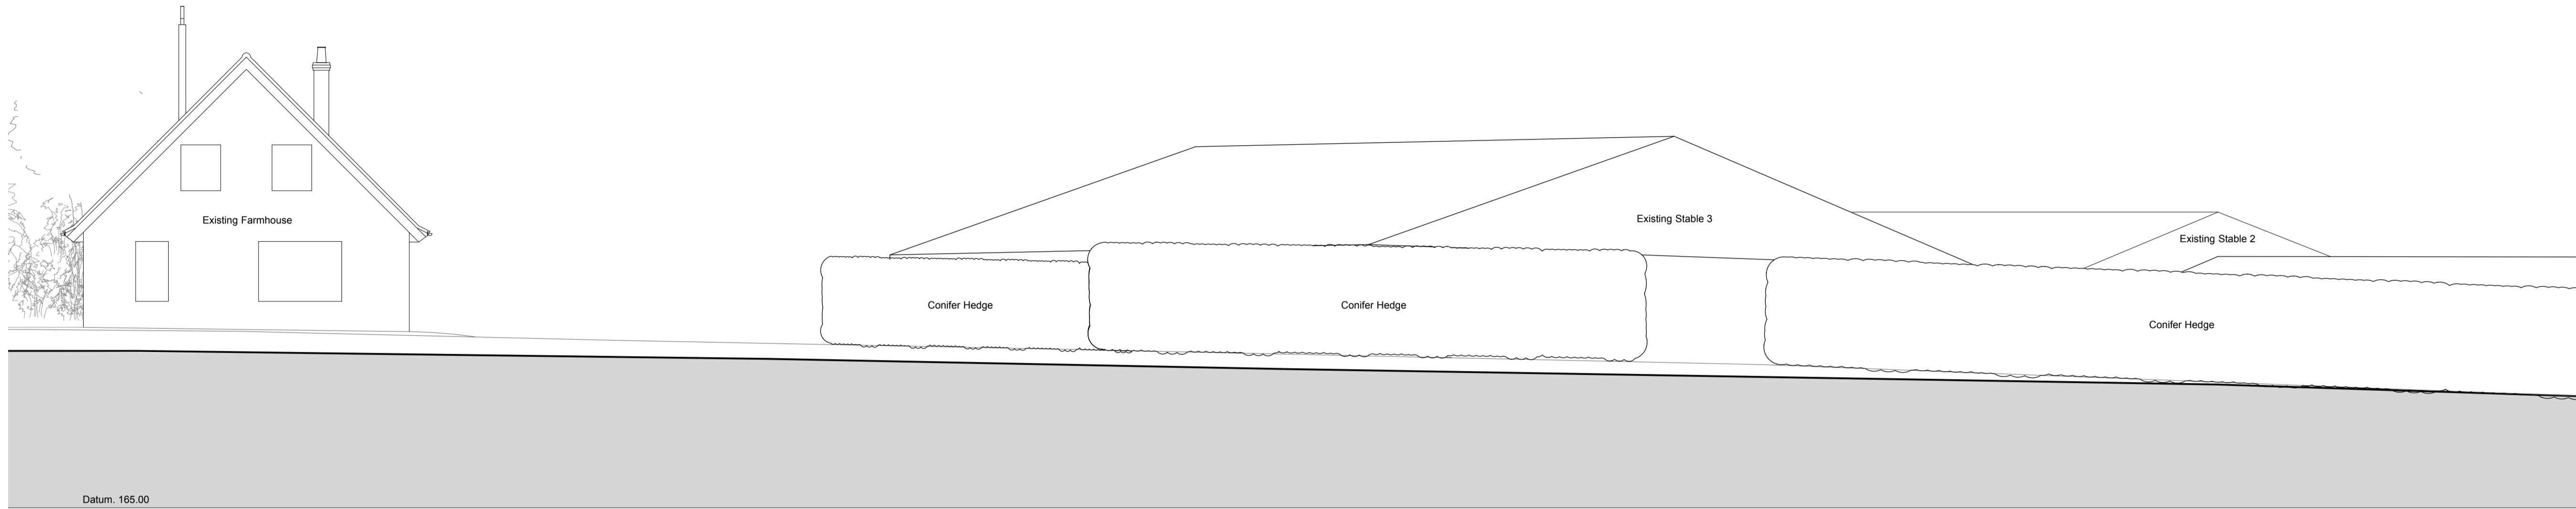



General Notes:

1. This drawing is to be read in conjunction with other consultants drawings
2. Check site conditions prior to commencement of work
3. Discrepancies must be reported directly to the Architect
4. Do not scale off drawing, use figured dimensions only
5. This drawing may be issued in colour, and may be a non-standard paper size

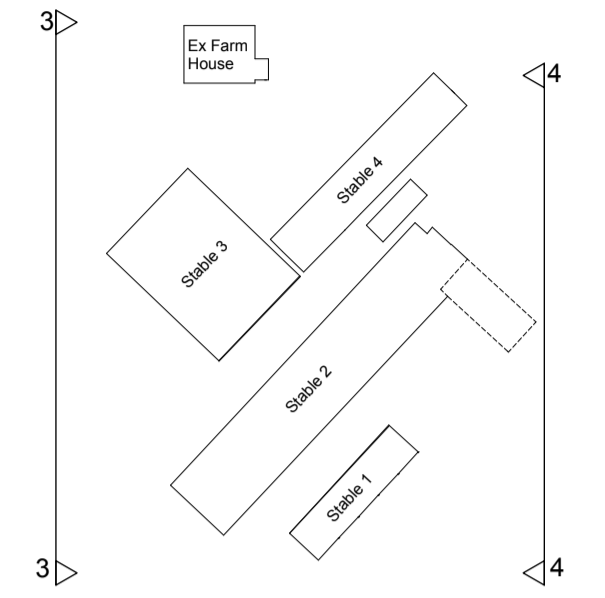

Datum: 165.00


3: South West Elevation

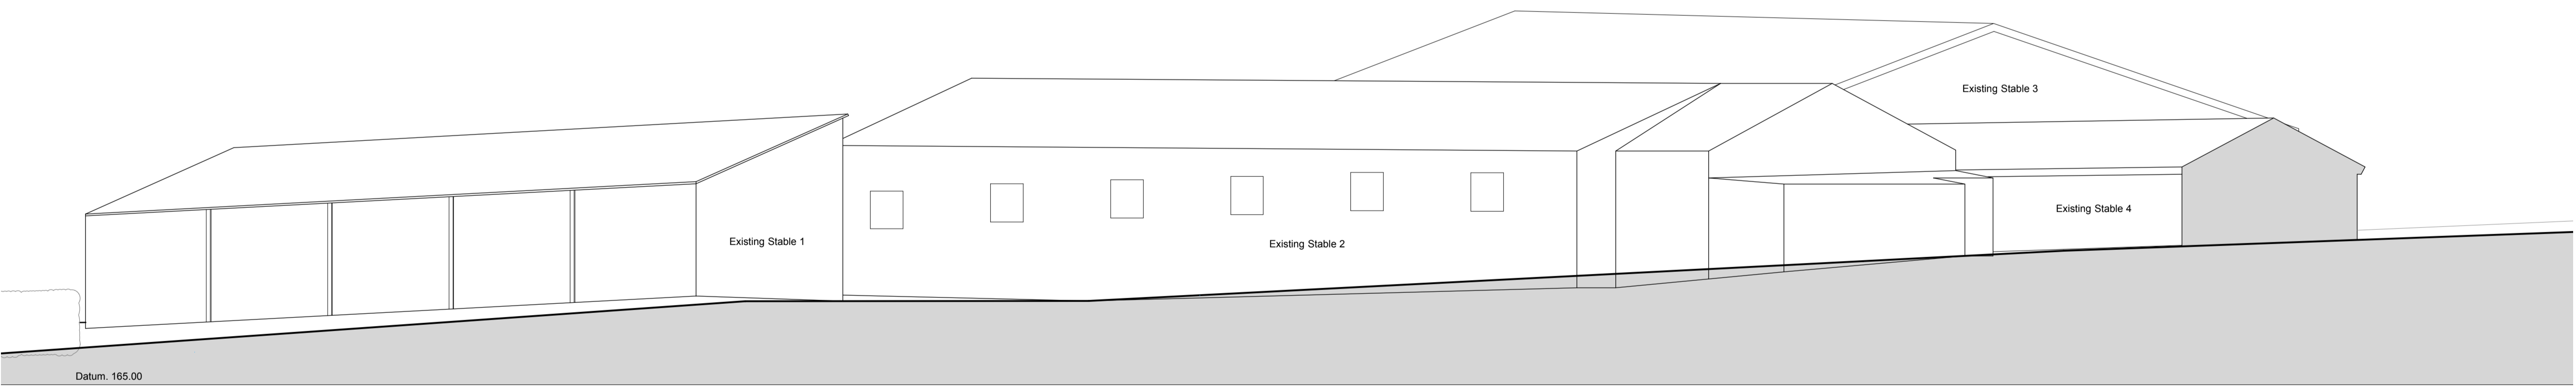

Datum: 165.00

4: North East Elevation

Rev	Date	Notes	Drawn
A	12.12.14	Planning Issue	HM

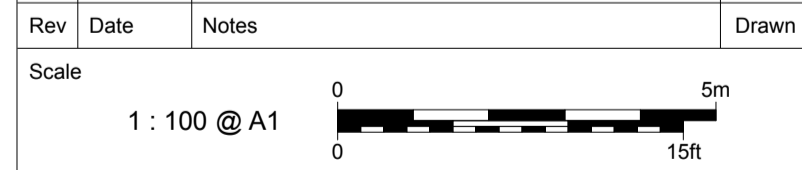

QA Serial Number 19389

YIANGOU
YIANGOU ARCHITECTS

Dyer House, 3 Dyer Street
Cirencester, Glos, GL7 2PP
t 01285 888 150
e arch@yiangou.com
www.yiangou.com

Client	Mr & Mrs. Besterman
Project Address	Muddle Barn Farm, Sibford Gower, Oxon, OX15 5RY
Project Description	Replacement Dwelling
Drawing Title	Existing Site Elevations sh2 of 2
Drawing No.	1759.121
Rev.	A