



- General Notes:**
1. This drawing is to be read in conjunction with other consultants drawings
 2. Check site conditions prior to commencement of work
 3. Discrepancies must be reported directly to the Architect
 4. Do not scale off drawing, use figured dimensions only
 5. This drawing may be issued in colour, and may be a non-standard paper size

BUILDING SURVEY KEY - (WHERE APPLICABLE)


TM - temporary bench mark	elec - electricity
m - finished floor level	elmr - electricity meter
fl - threshold level	gmr - gas meter
fn - floor to head height	fr - fire hose reel
ah - sill to head height	ts - telecommunications point
fs - floor to sill height	ss - single electricity socket
uh - underside height	ds - double electricity socket
ah - arch head height	ls - light switch
sp - arch springing point height	cs - cooker point
(2.2) - room height	db - fuse box
rad - radiator	lf - light fitting
rr - heater	fl - fluorescent light fitting
trd - heated towel rail	bsr - burglar alarm sensor
rw - non water tank	fr - fire alarm sensor
wc - toilet	ab - alarm box
wb - wash basin	wh - water meter
sh - shower	wh - water
tb - toilet	ic - inspection chamber
ur - urinal	mh - manhole cover
hd - hand dryer	cl - cover level
wp - waste pipe	il - invert level
vp - vent pipe	pd - pipe diameter
rwp - rain water pipe	fb - footboard
wf - water fountain	conc - concrete
g - gully	bk - brick
rl - roof light	qtiles - quarry tiles
sus.c - suspended ceiling	sp - fire place

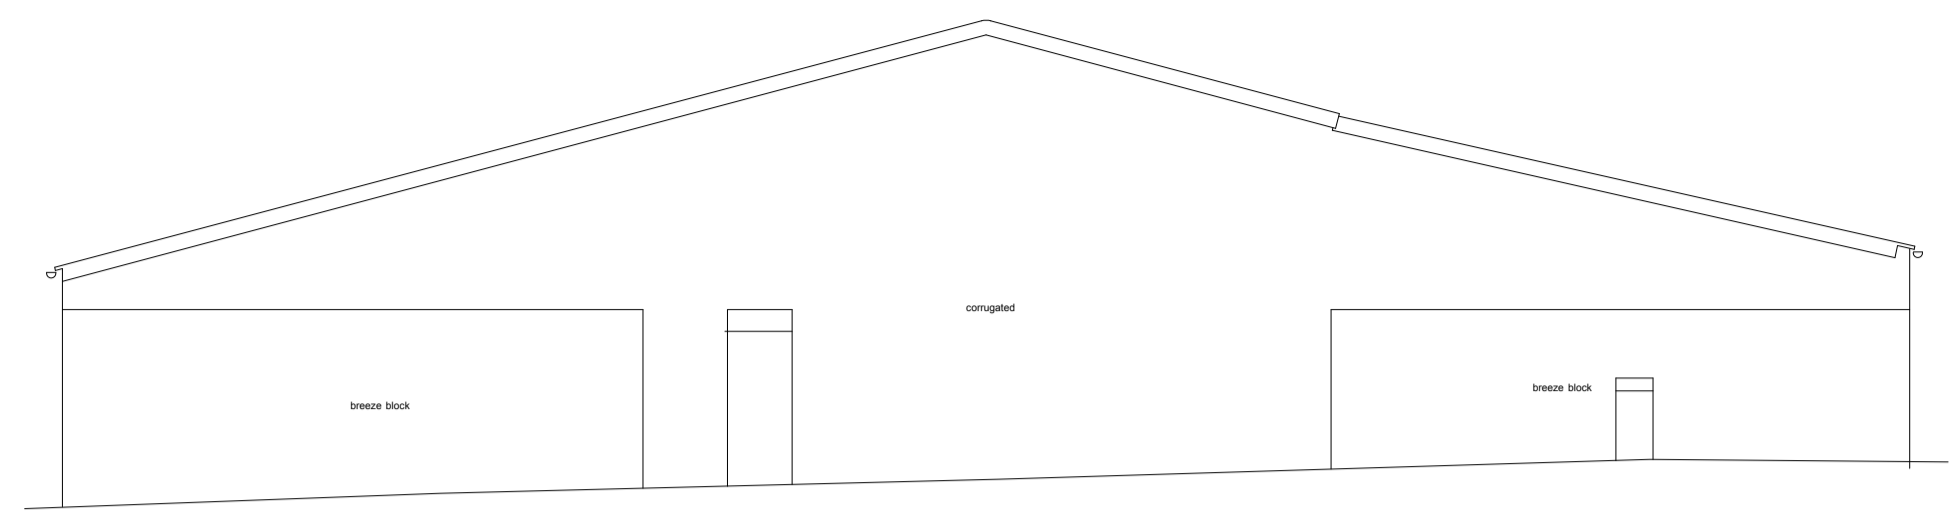


Datum 165.00m
NORTH ELEVATION

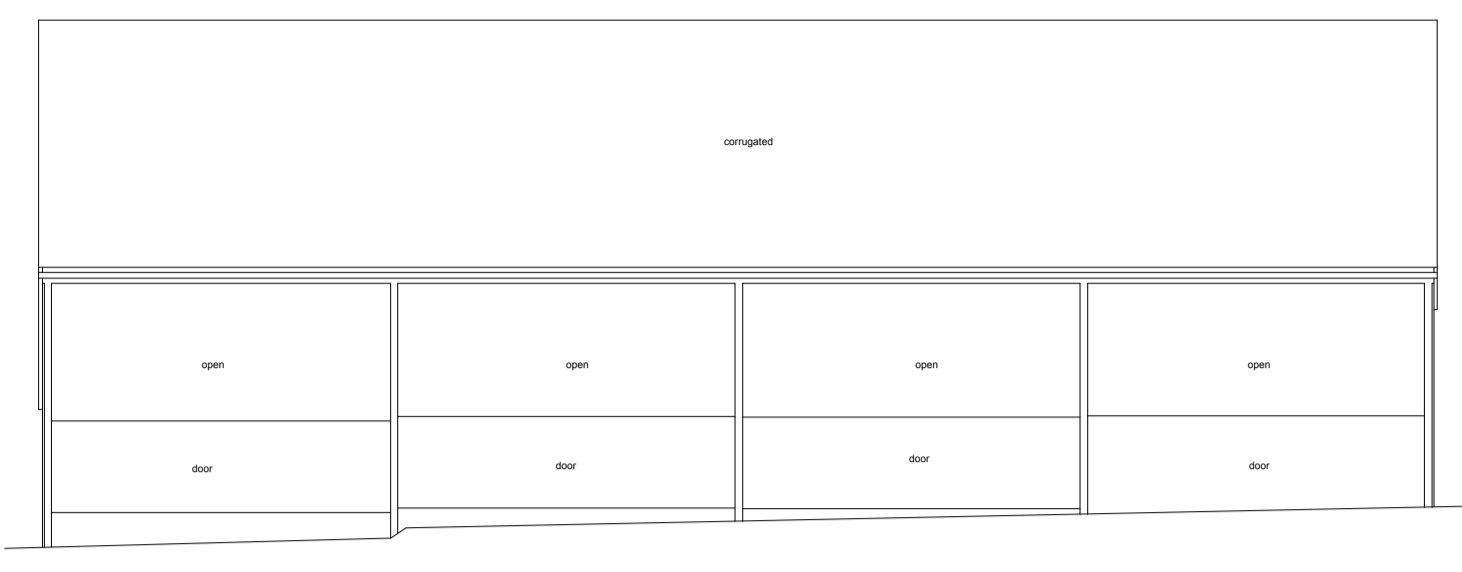


Datum 165.00m
EAST ELEVATION

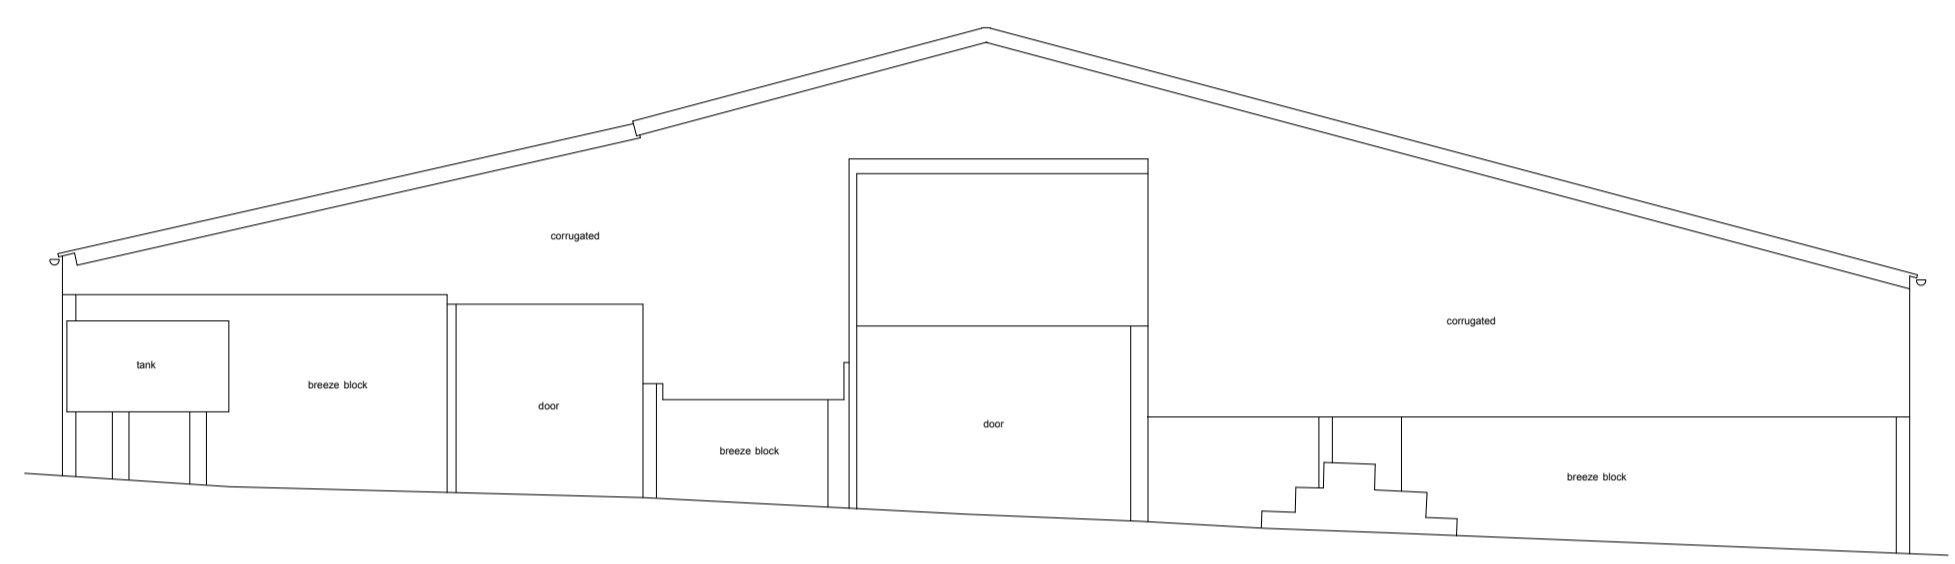


Datum 165.00m
SOUTH ELEVATION

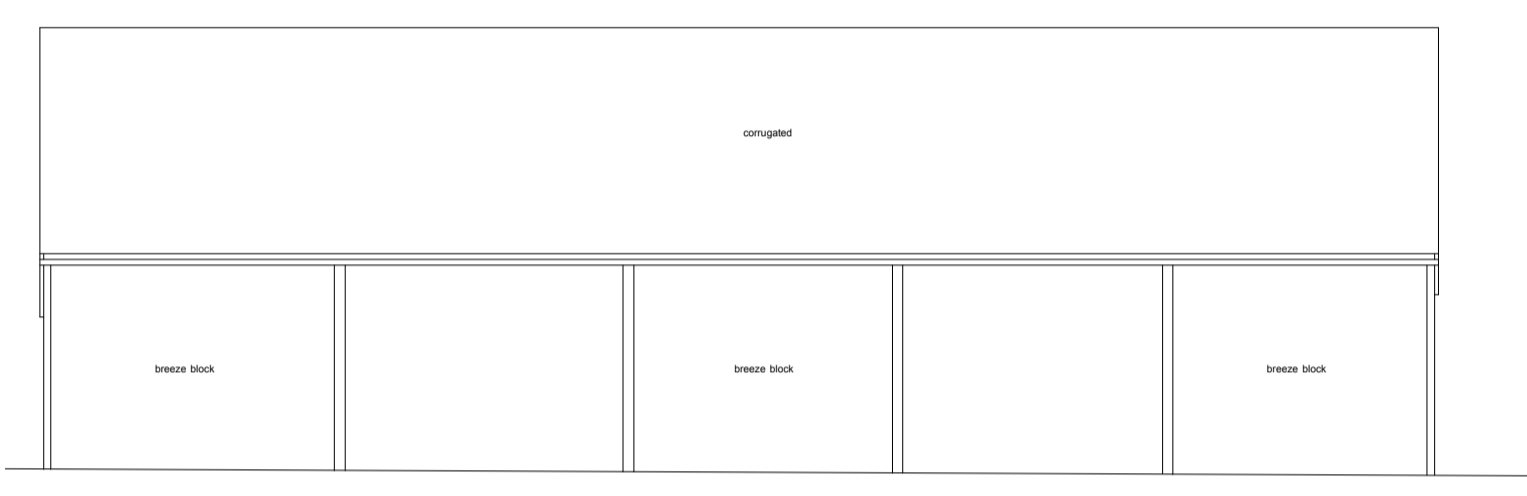


Datum 165.00m
WEST ELEVATION

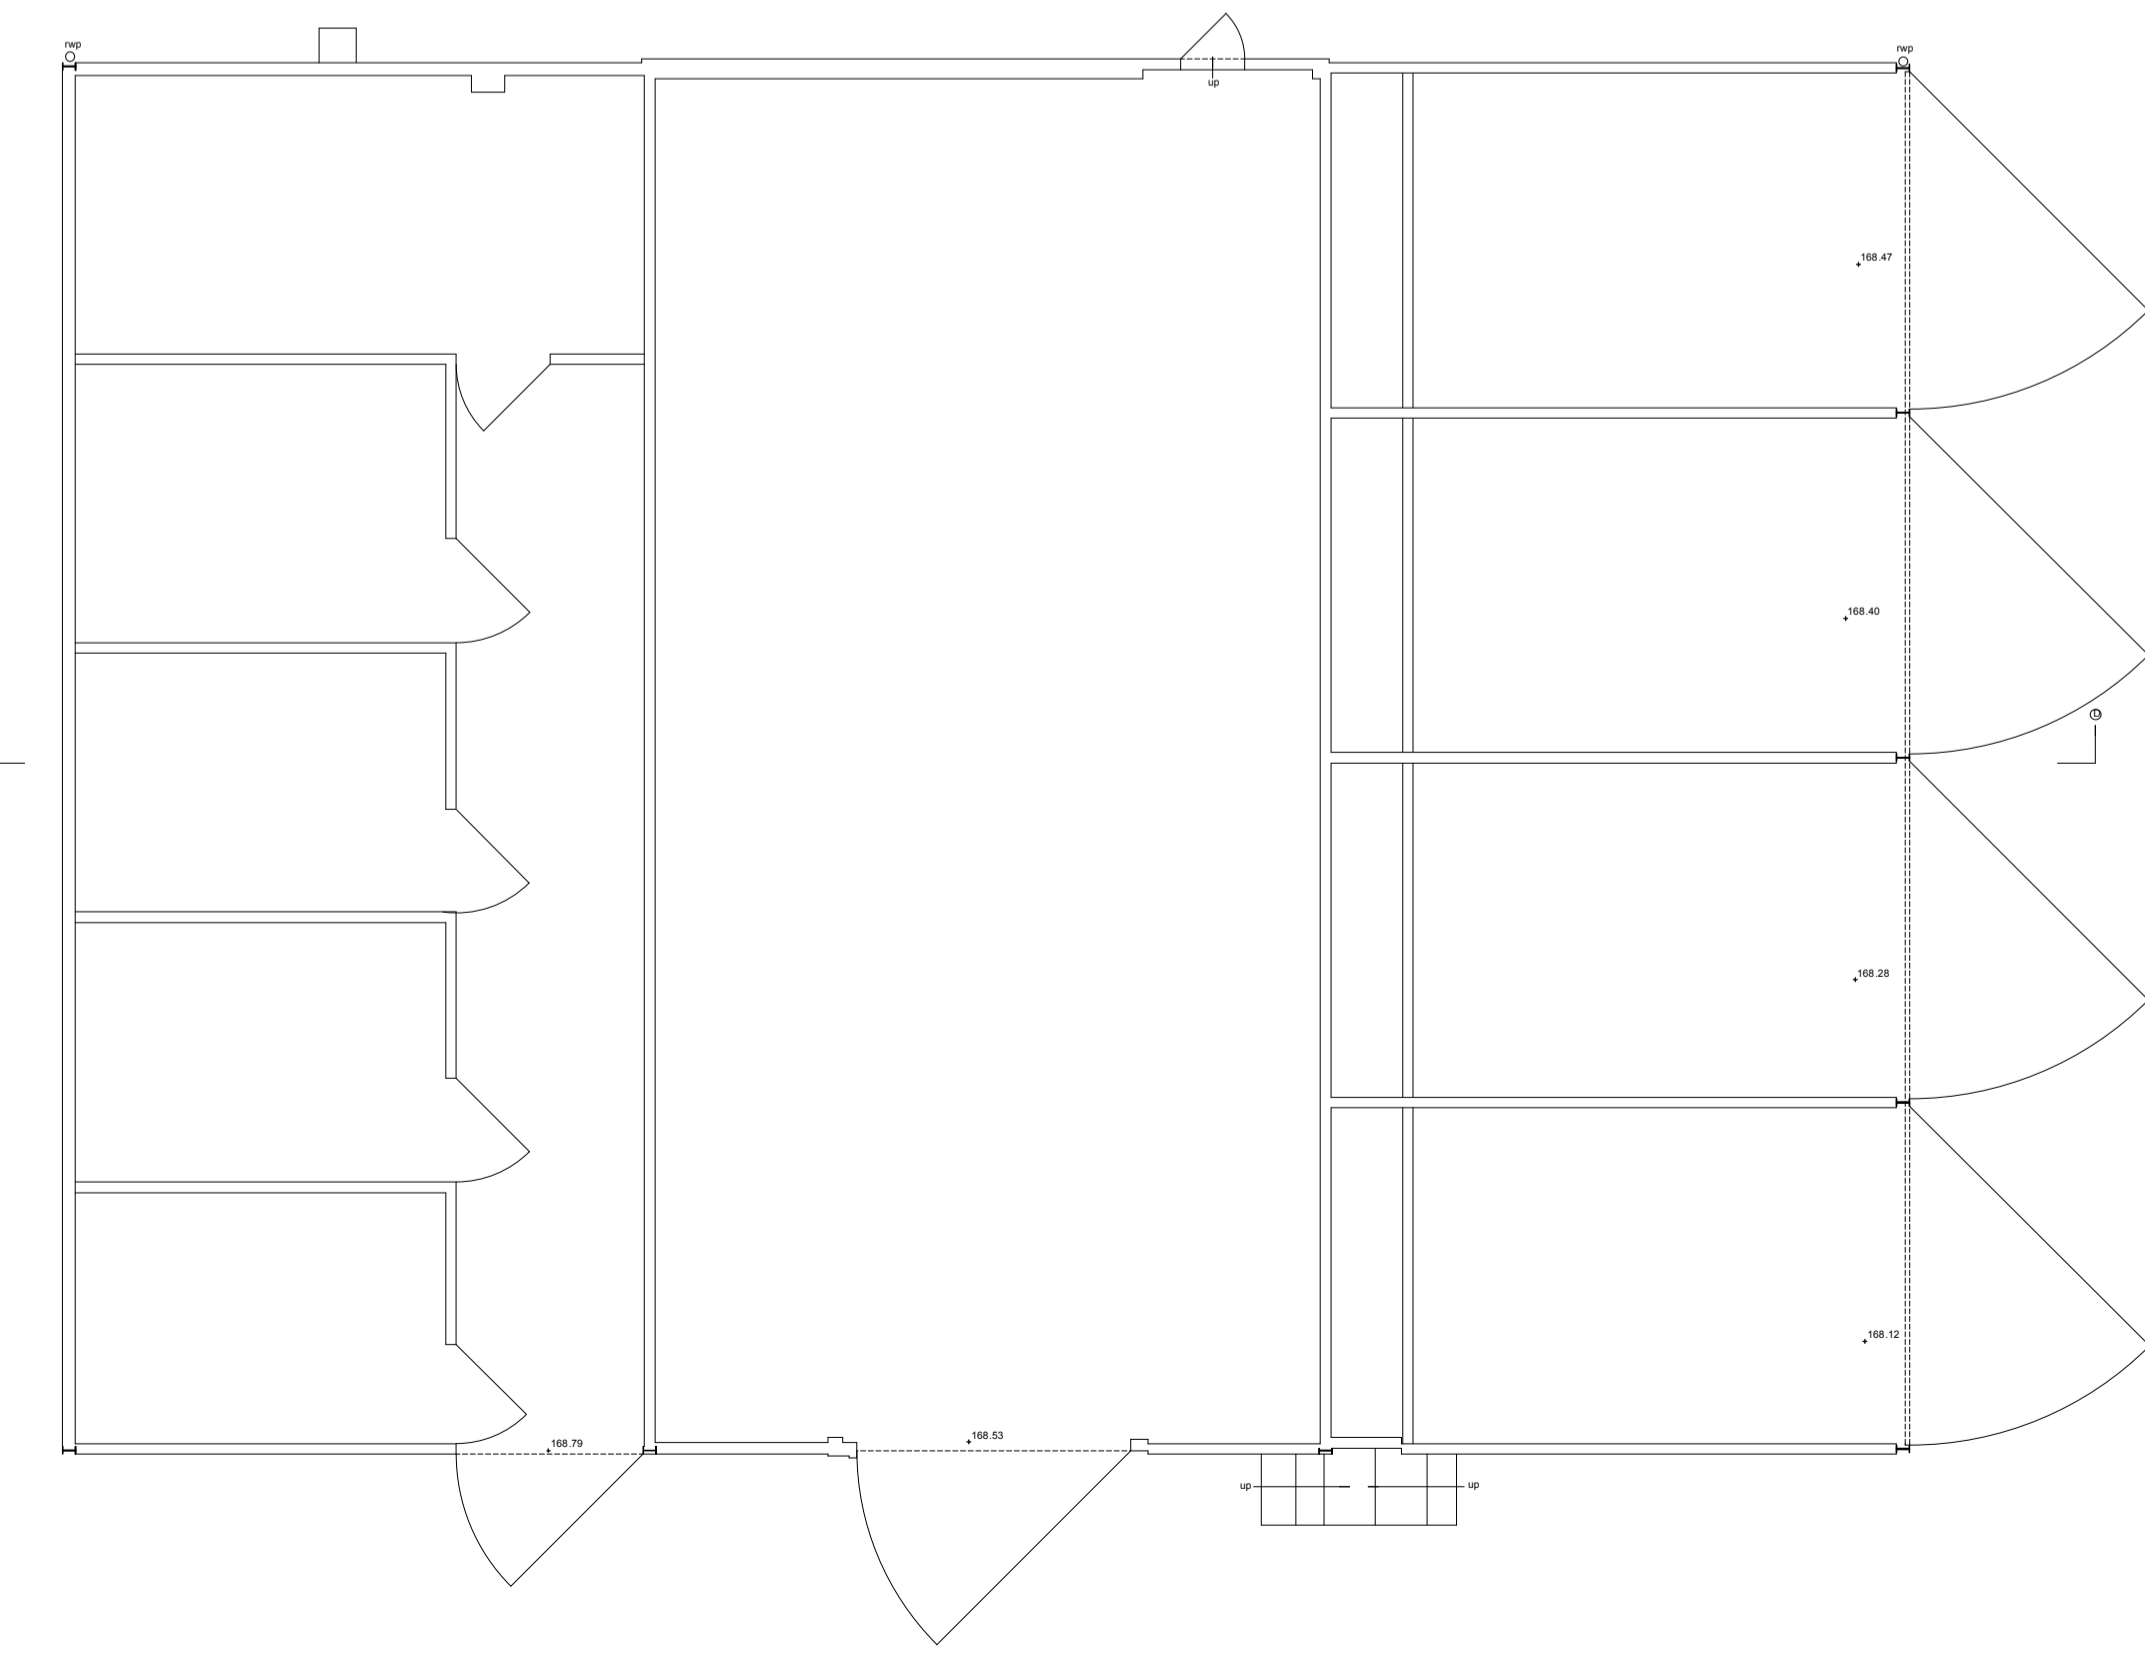

GROUND FLOOR PLAN

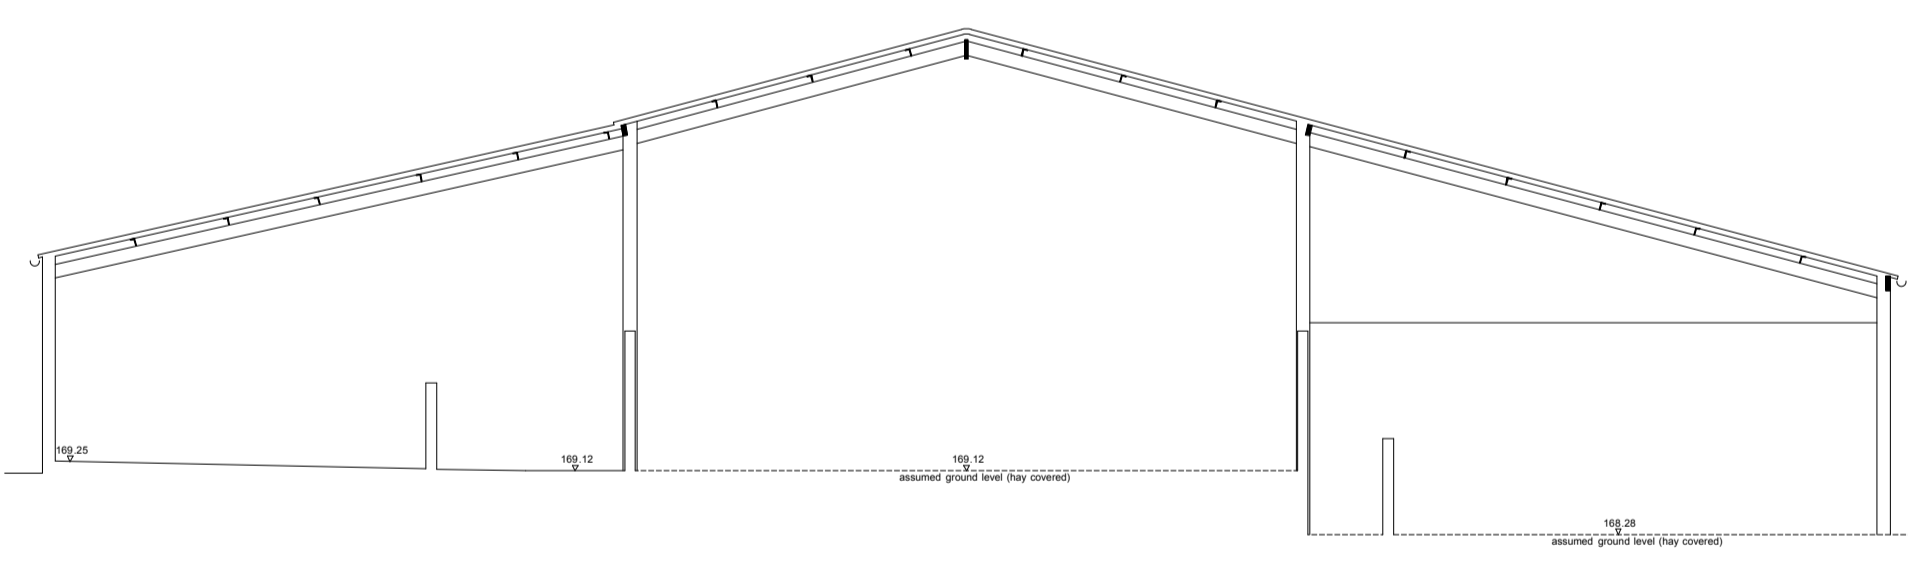

Datum 165.00m
SECTION D-D

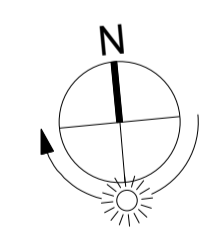

Rev	Date	Notes	Drawn
A	12.12.14	Planning Issue	HM

Scale 1 : 100 @ A1

OA Serial Number 19366

YIANGOU ARCHITECTS

Dyer House, 3 Dyer Street
Cirencester, Glouce, GL7 2PP
+ 01286 888150
e yongou@yongou.com
w www.yongou.com

Client	Mr & Mrs. Besterman
Project Address	Muddle Barn Farm, Sibford Gower, Oxon, OX15 5RY
Project Description	Replacement Dwelling
Drawing Title	Existing Stable 3 Plans and Elevations
Drawing No.	1759.014
Rev.	A