


**General Notes:**


1. This drawing is to be read in conjunction with other consultants drawings
2. Check site conditions prior to commencement of work
3. Discrepancies must be reported directly to the Architect
4. Do not scale off drawing, use figured dimensions only
5. This drawing may be issued in colour, and may be a non-standard paper size

**BUILDING SURVEY KEY - (WHERE APPLICABLE)**


TBM - temporary bench mark	elec - electricity
FF - finished floor level	emr - electricity meter
IL - threshold level	g/mtr - gas meter
FL - floor to head height	GR - gas hose reel
AL - all to head height	bc - telecommunications point
FL - floor to sill height	bs - single electricity socket
UL - underside height	ds - double electricity socket
ah - arch head height	ls - light switch
sp - arch springing point height	op - cooker point
(r23) - room height	ob - base box
rad - radiator	F - light fitting
hd - heater	F1 - fluorescent light fitting
hwf - heated towel rail	bar - intruder alarm sensor
hw - hot water tank	bsr - fire alarm sensor
wt - toilet	ab - alarm box
wb - wash basin	am - water meter
sd - shower	wf - water
bt - bidet	ic - inspection chamber
ur - urinal	mh - manhole cover
hd - hand dryer	cf - cover level
wp - waste pipe	IL - invert level
vp - vent pipe	pd - pipe diameter
rdp - rain water pipe	fb - floorboard
wf - water fountain	lc - concrete
g - gully	sk - brick
rl - roof light	qtiles - quarry tiles
slc.c - suspended ceiling	sp - tile piece

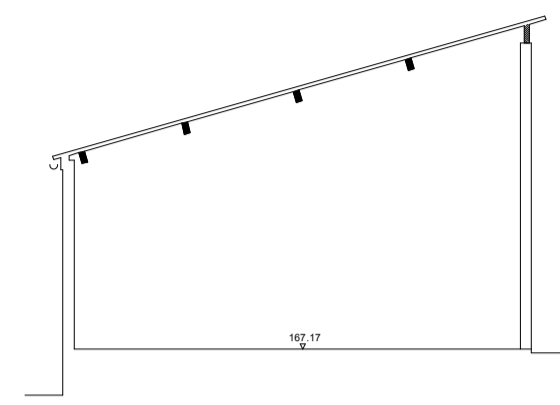


Datum 165.00m  
**SECTION B-B**

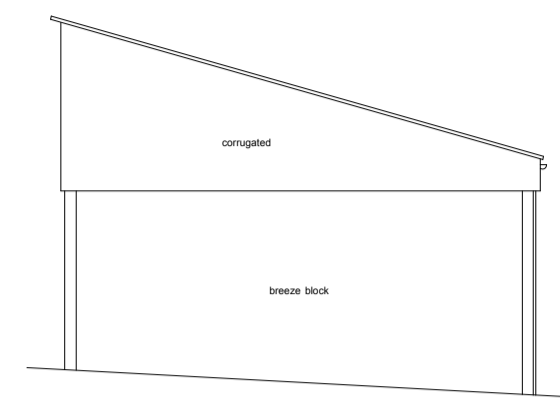


Datum 165.00m  
**SOUTH ELEVATION**

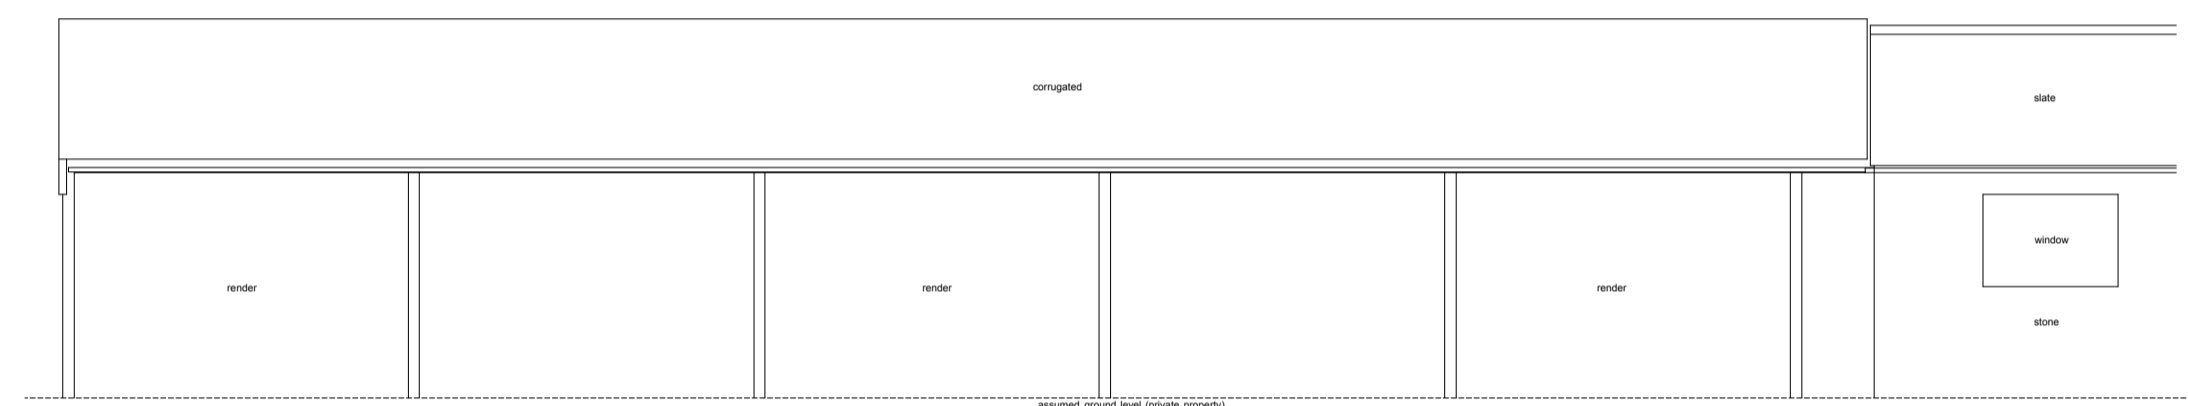


Datum 165.00m  
**EAST ELEVATION**

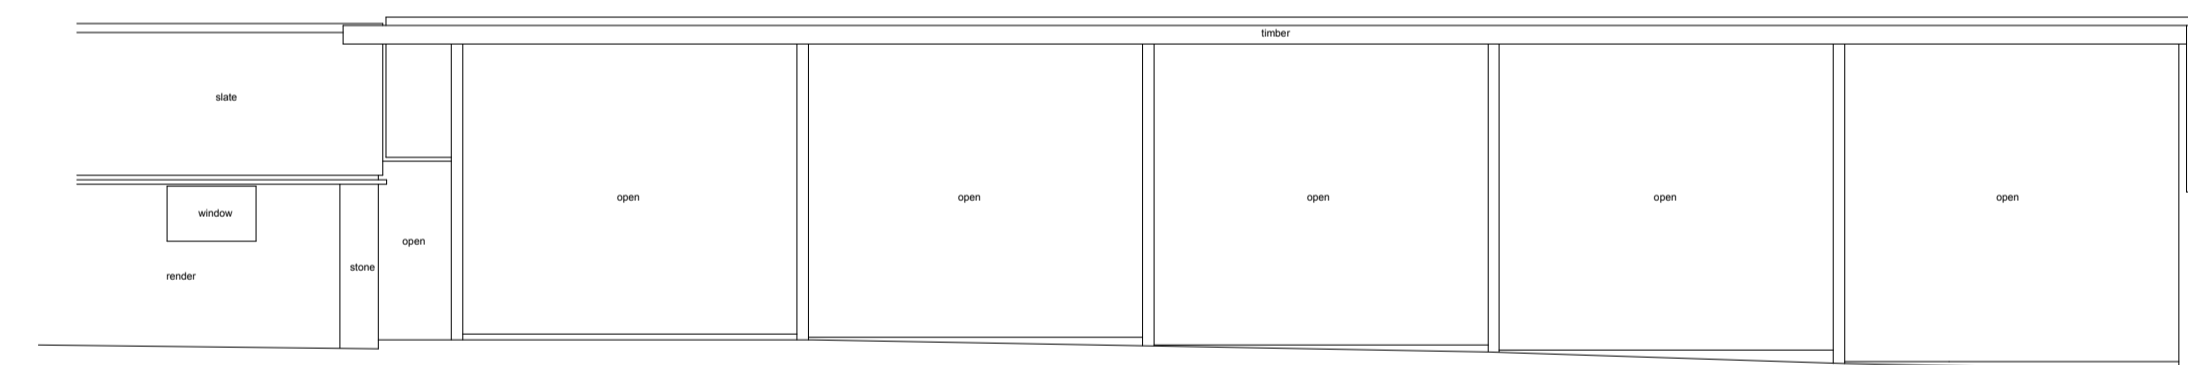

Datum 165.00m  
**WEST ELEVATION**

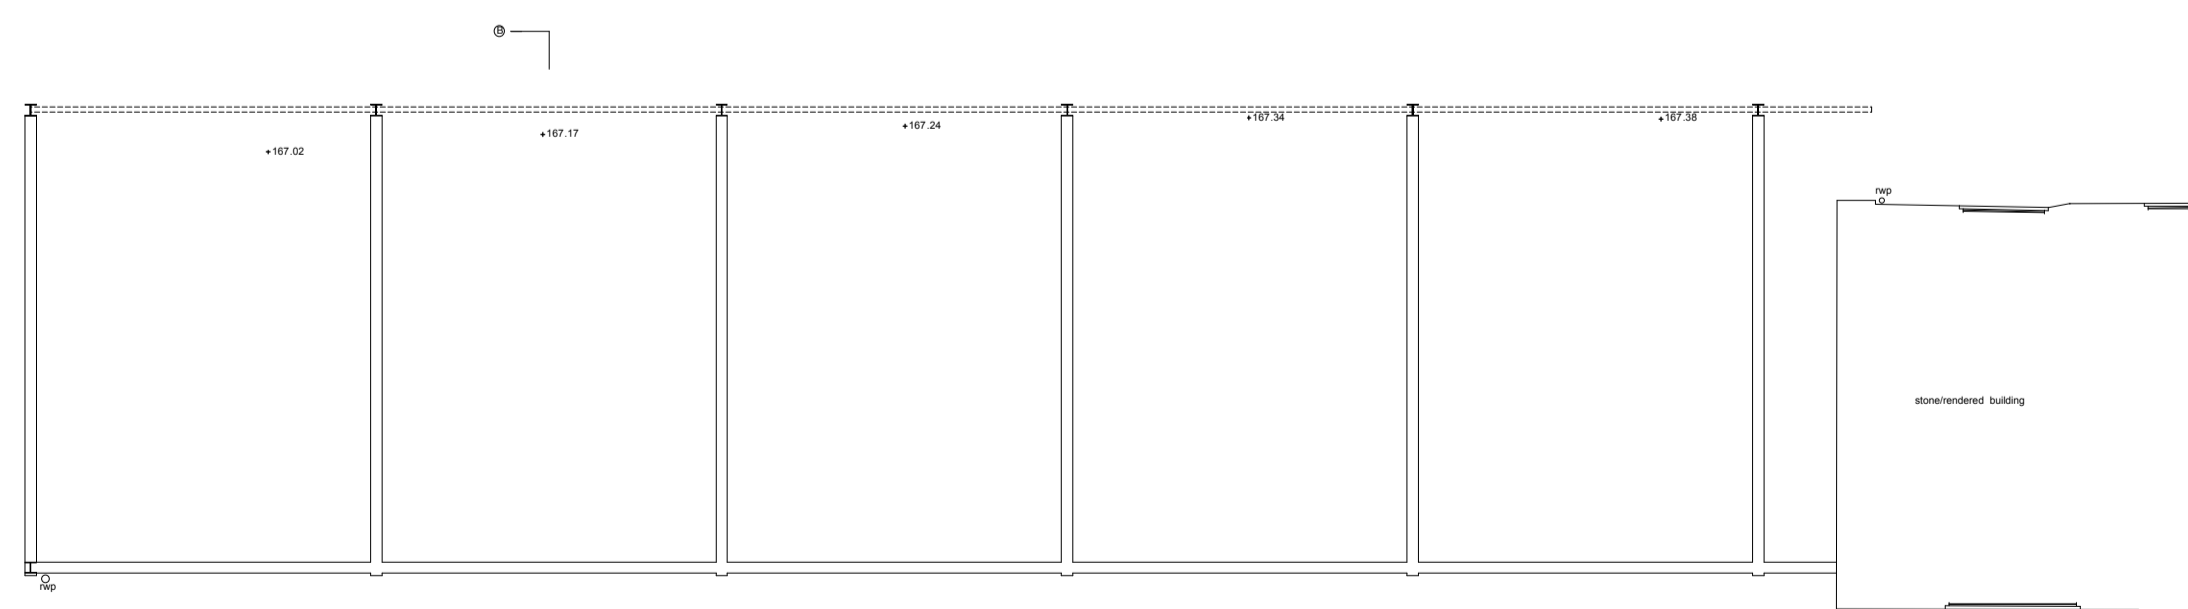

**GROUND FLOOR PLAN**

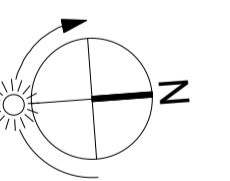

Rev	Date	Notes	Drawn
A	12.12.14	Planning Issue	HM

Scale 1 : 100 @ A1

QA Serial Number 19364

**YIANGOU ARCHITECTS**  
 Dyer House, 3 Dyer Street  
 Gloucester, Glouce, GL1 2PP  
 + 01286 888150  
 e enquiries@yiangou.com  
 w www.yiangou.com

Client	Mr & Mrs. Besterman
Project Address	Muddle Barn Farm, Sibford Gower, Oxon, OX15 5RY
Project Description	Replacement Dwelling
Drawing Title	Existing Stable 1 Plans and Elevations
Drawing No.	1759.012
Rev.	A