




- General Notes:**
1. This drawing is to be read in conjunction with other consultants drawings
 2. Check site conditions prior to commencement of work
 3. Discrepancies must be reported directly to the Architect
 4. This drawing may be issued in colour, and may be a non-standard paper size

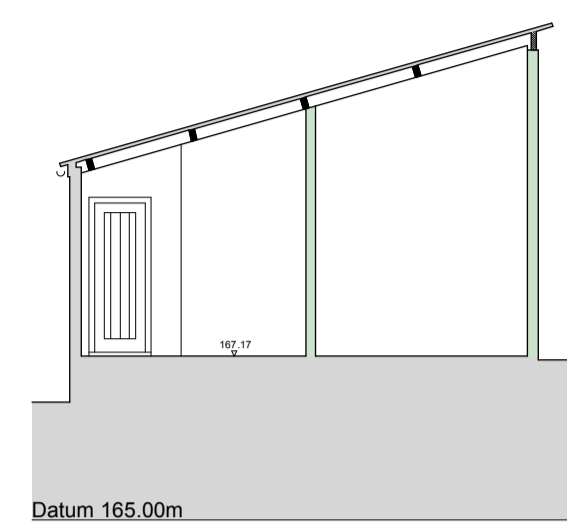


SECTION A-A

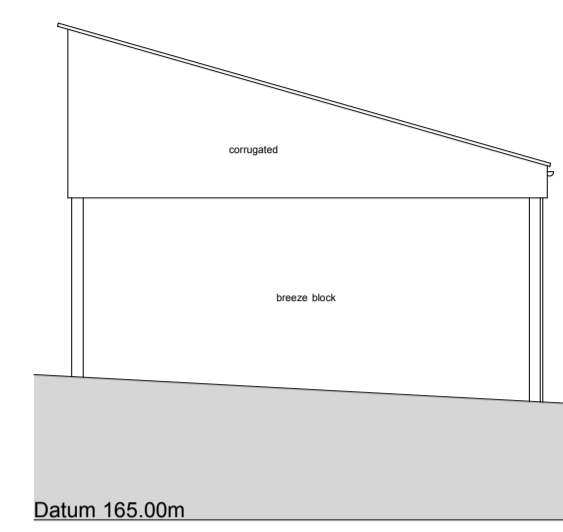


SOUTH ELEVATION

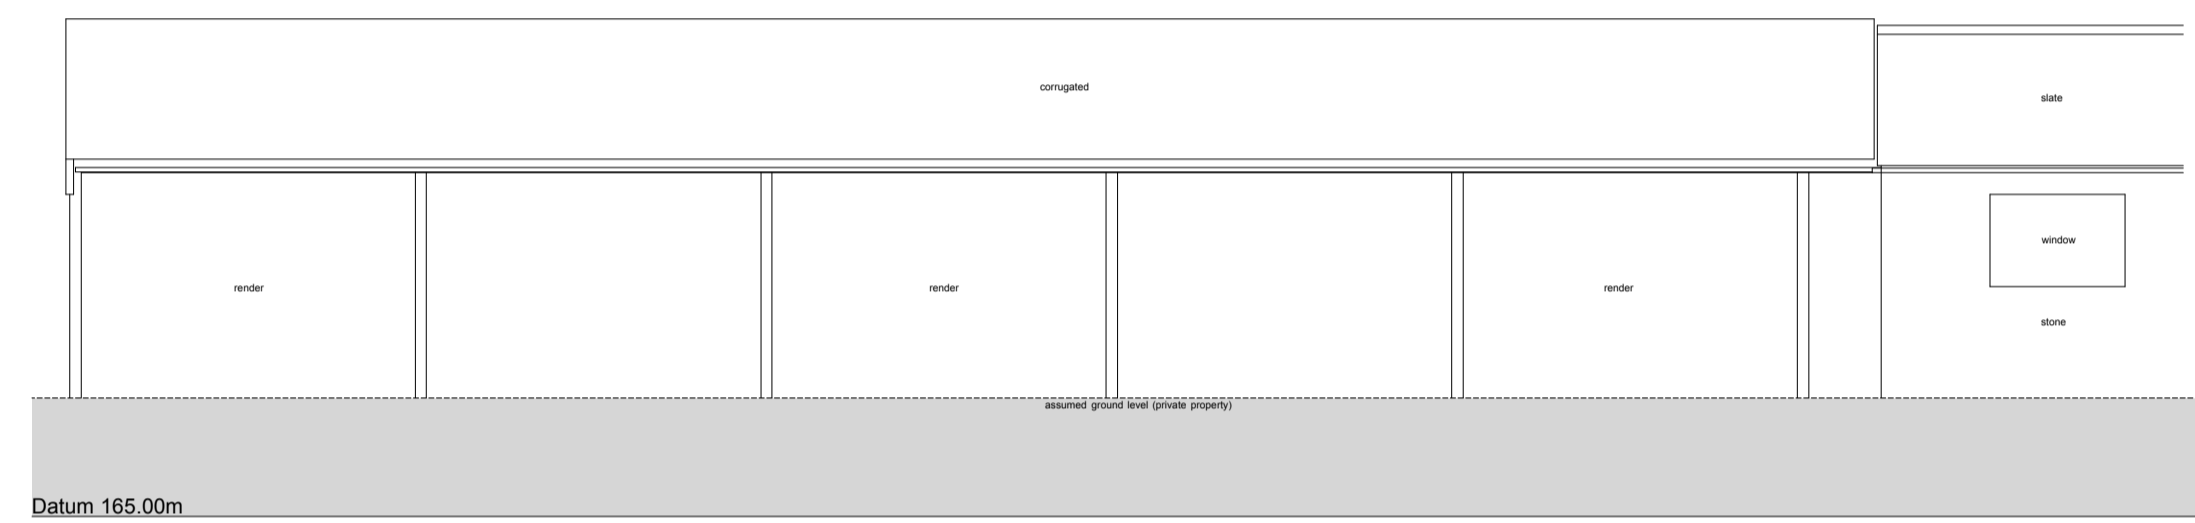

EAST ELEVATION

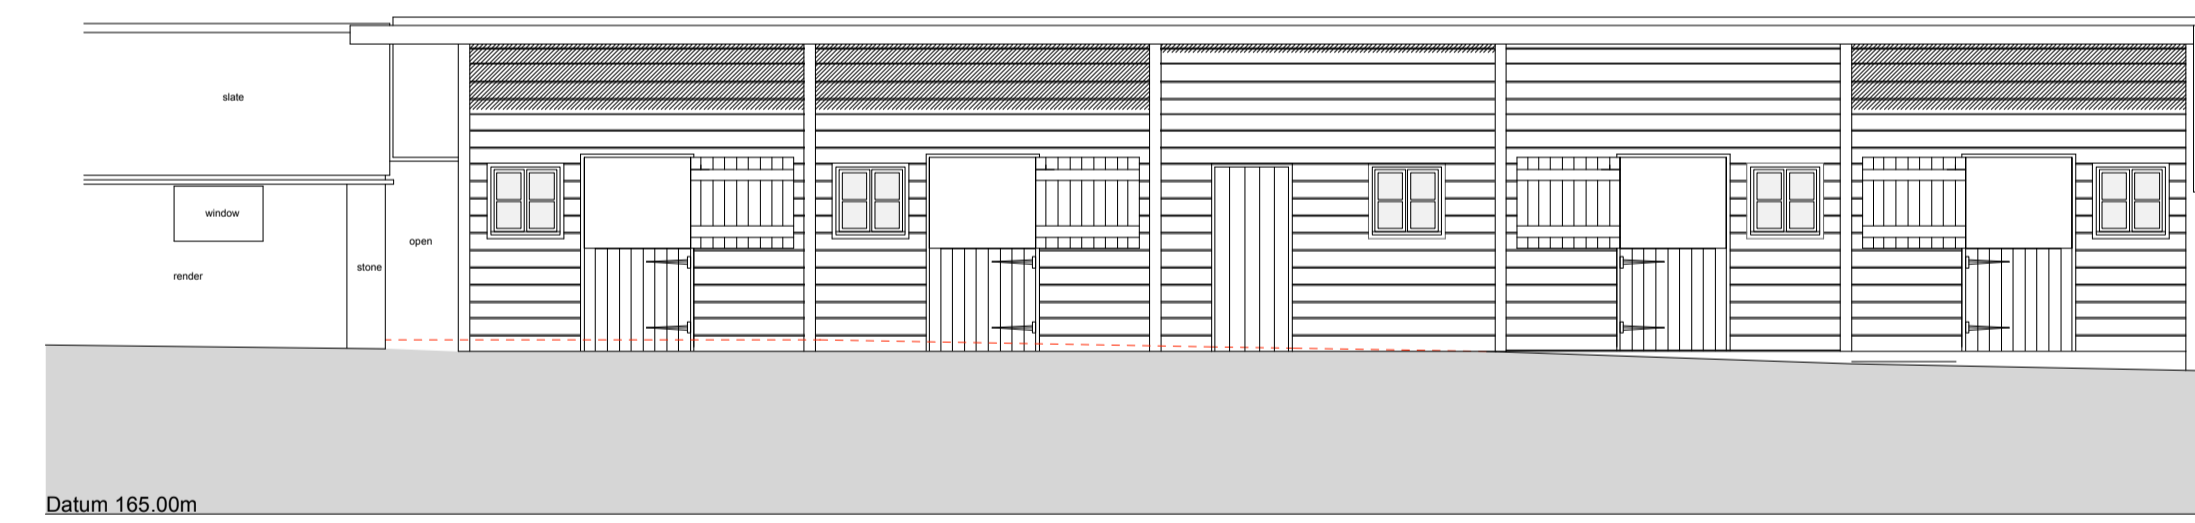


WEST ELEVATION

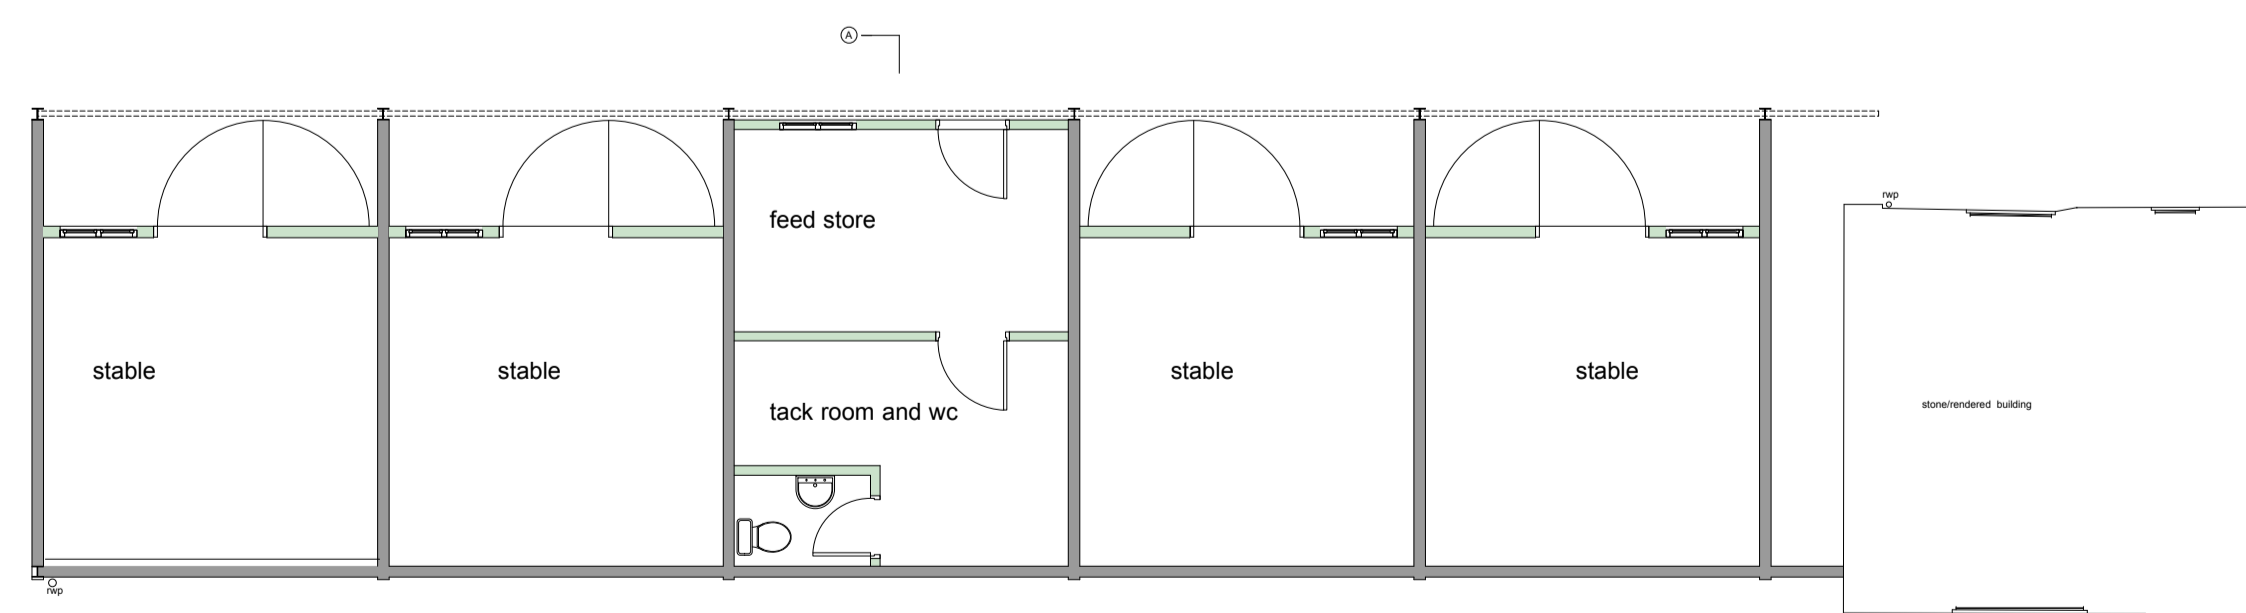

GROUND FLOOR PLAN

BUILDING SURVEY KEY - (WHERE APPLICABLE)

TBM - temporary bench mark	elec - electricity
ff - finished floor level	emtr - electricity meter
fl - threshold level	gmmf - gas meter
fn - floor to head height	gr - gas hose reel
ft - floor to sill height	ic - telecommunications point
uh - underside height	is - single electricity socket
ah - arch head height	is - double electricity socket
sp - arch springing point height	is - light switch
(r23) - room height	ip - cooker point
rad - radiator	isb - base box
rad - heater	f - light fitting
trwl - heated towel rail	f1 - fluorescent light fitting
hw - hot water tank	bar - intruder alarm sensor
wc - toilet	ab - alarm box
wb - wash basin	am - water meter
bl - shower	wf - water
bt - toilet	ic - inspection chamber
ur - urinal	m - manhole cover
hd - hand dryer	cl - cover level
wp - waste pipe	sl - invert level
vp - vent pipe	pd - pipe diameter
rip - rain water pipe	fb - floorboard
wf - water fountain	lc - concrete
g - gully	sk - brick
rl - roof light	qtiles - quarry tiles
slc.c - suspended ceiling	tp - tile piece

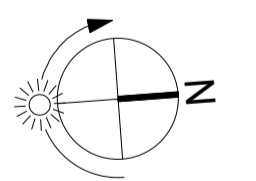

A	12.12.14	Planning Issue	HM
Rev	Date	Notes	Drawn

Scale 1 : 100 @ A1

QA Serial Number 19390

YIANGOU
YIANGOU ARCHITECTS

Dyer House, 3 Dyer Street
Cirencester, Glouce, GL7 2PP
+ 01286 888 150
e: enquiries@yiangou.com
w: www.yiangou.com

Client	Mr & Mrs. Besterman
Project Address	Muddle Barn Farm, Sibford Gower, Oxon, OX15 5RY
Project Description	Replacement Dwelling
Drawing Title	Conversion of existing building to stabling.
Drawing No.	1759.122
Rev.	A