


Subject to Statutory Approvals.

All dimensions to be checked on site prior to commencement of work.

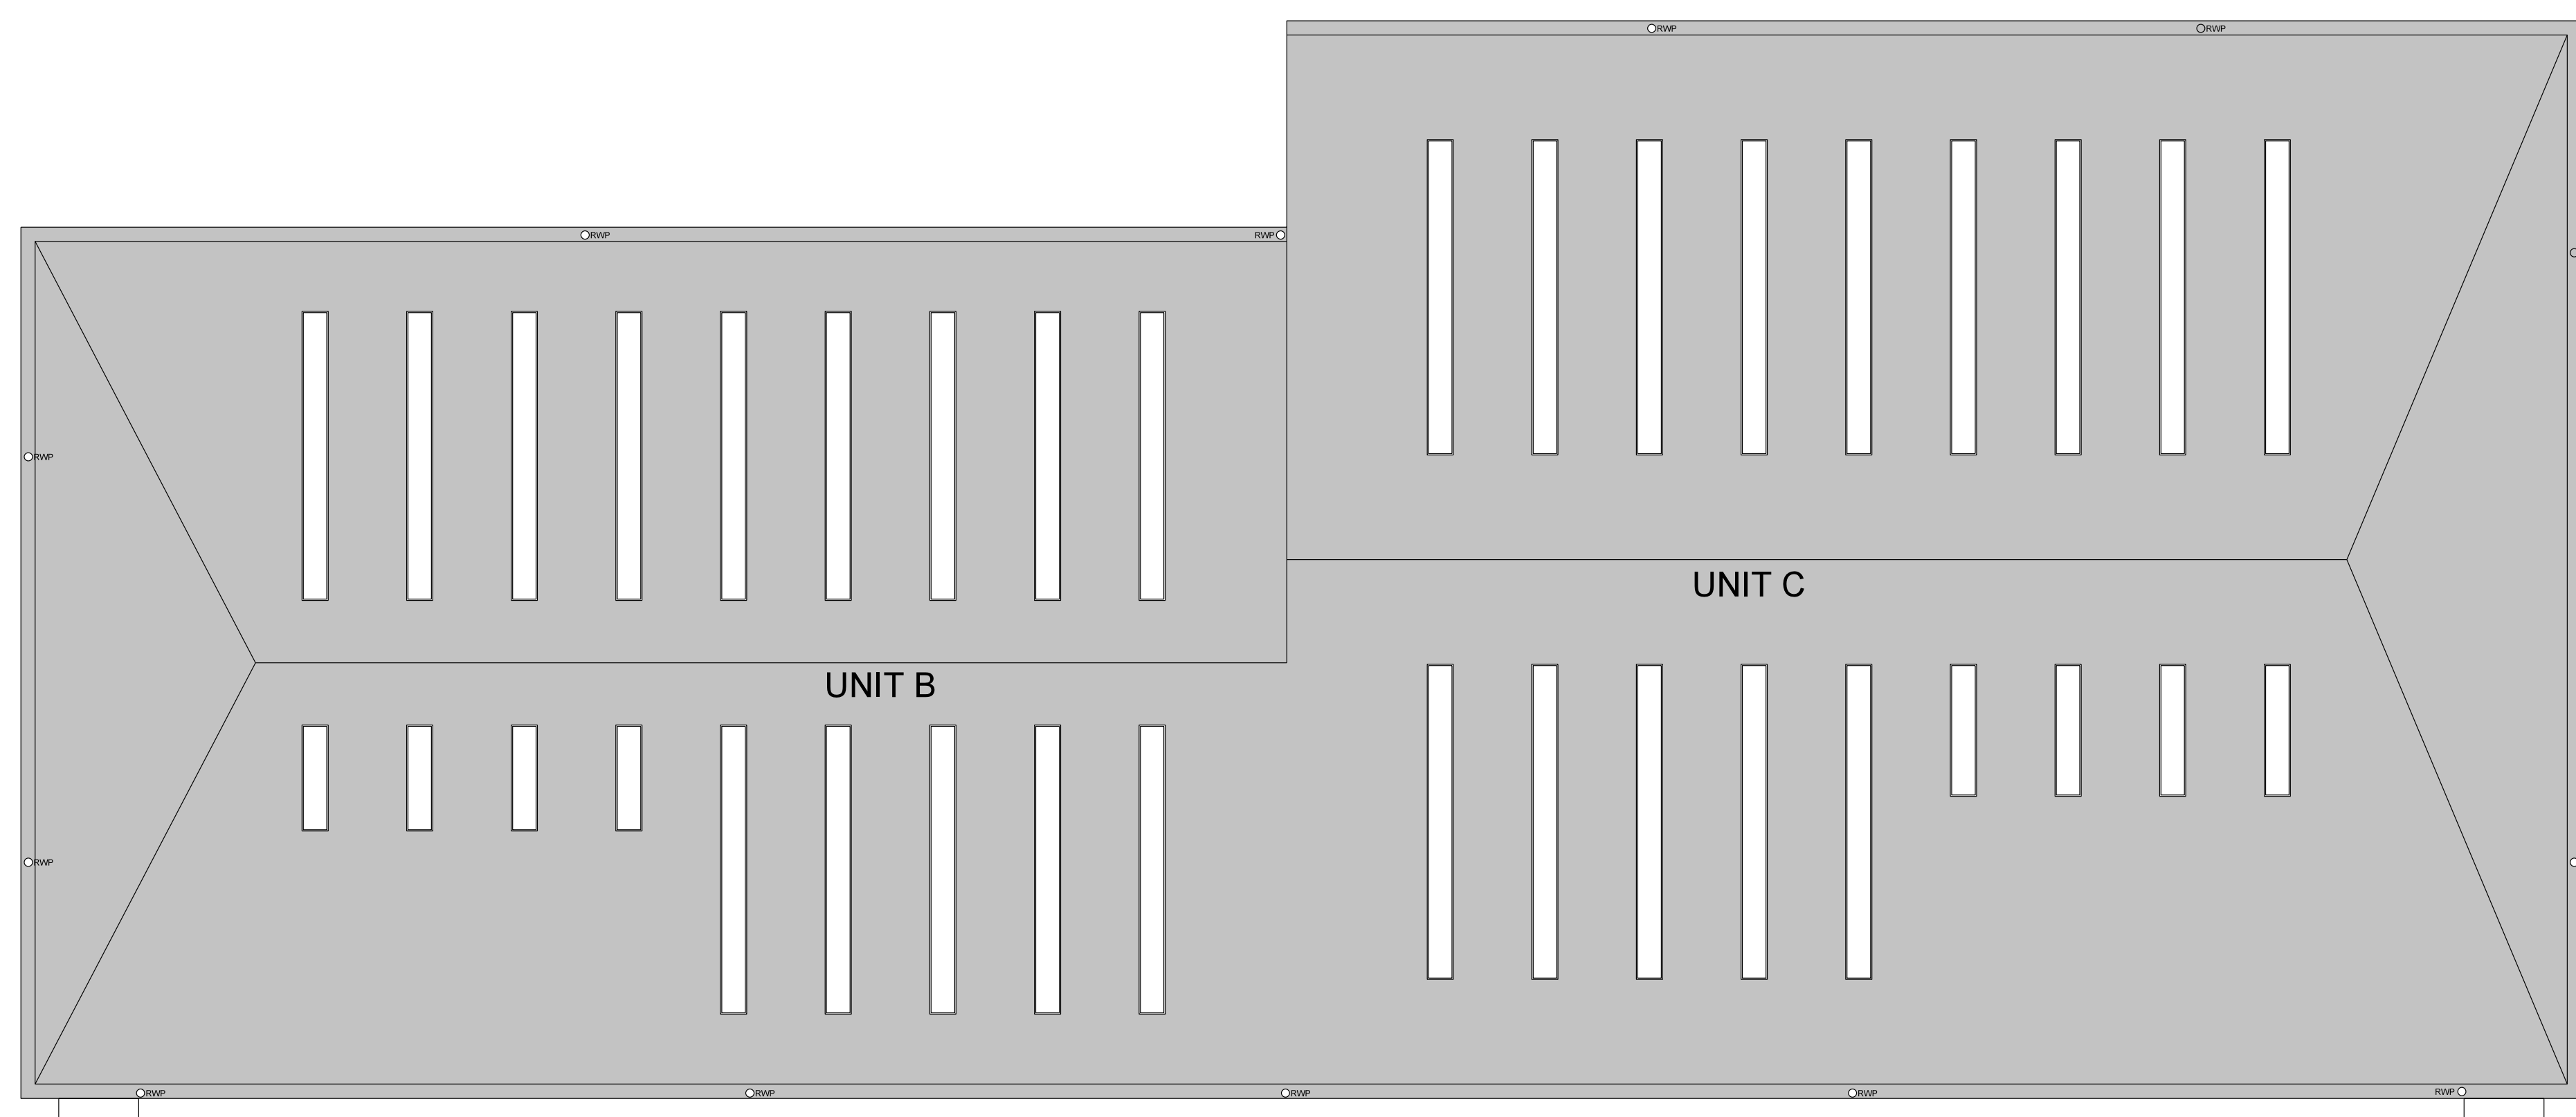

01 Roof Plan
009 Unit B & C


Rev	Description	Chkd	Date
	Peer House 8 -14 Verulam Street London WC1X 8LZ tel +44(0)20 7400 2120 enquiries@cornisharchitects.com www.cornisharchitects.com		

cornisharchitects

Project
**LINK 9 - SKIMMINGDISH LANE
BICESTER
PLOT 2**

Dwg Title
**Roof Plan - Unit B & C
Zone 02**

Status
PLANNING

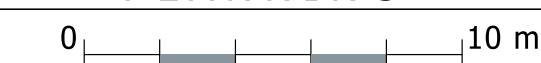

Scale
1:200 @ A1

Date
09/08/2017

Dwg No
17007 / TP / 009

Rev
-