


Subject to Statutory Approvals.

All dimensions to be checked on site prior to commencement of work.

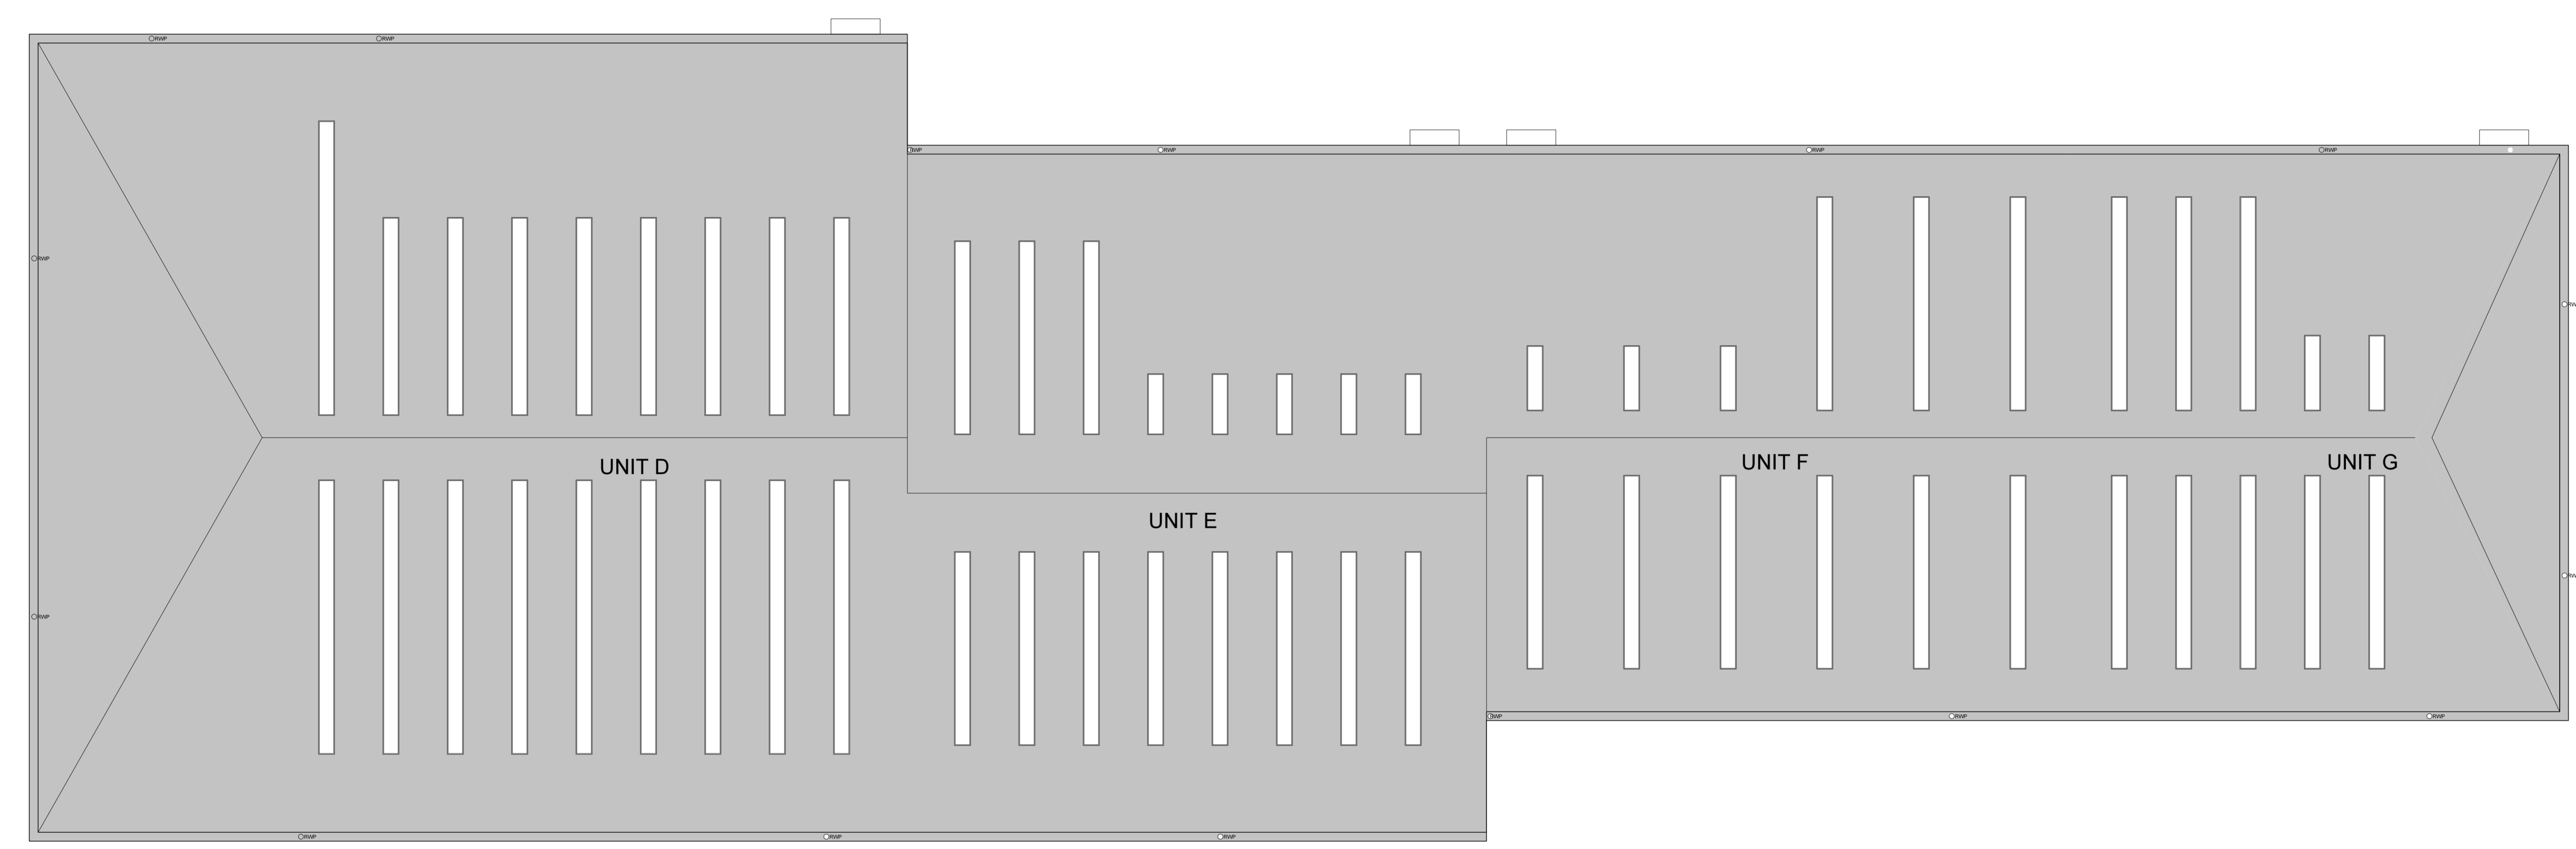

01 Roof Plan
 2013 Unit D, E, F & G

Rev | Description | Ckd | Date

Peer House
 8-14 Venable Street
 London WC1X 8LZ
 Tel +44(0)20 7400 2120
 enquiries@cornisharchitects.com
 www.cornisharchitects.com



Project
**LINK 9 - SKIMMINGDISH LANE
 BICESTER
 PLOT 2**

Dwg Title
**Roof Plan - Unit D, E, F & G
 Zone 2**

Status
PLANNING

Scale
 1:200 @ A0

Dwg No
17007 / TP / 2013