

General Notes:

1. This drawing is to be read in conjunction with other consultants drawings
2. Check site conditions prior to commencement of work
3. Discrepancies must be reported directly to the Architect
4. Do not scale off drawing, use figured dimensions only
5. This drawing may be issued in colour, and may be a non-standard paper size




Proposed East Elevation (Front)



Proposed South Elevation



Proposed West Elevation (Garden)

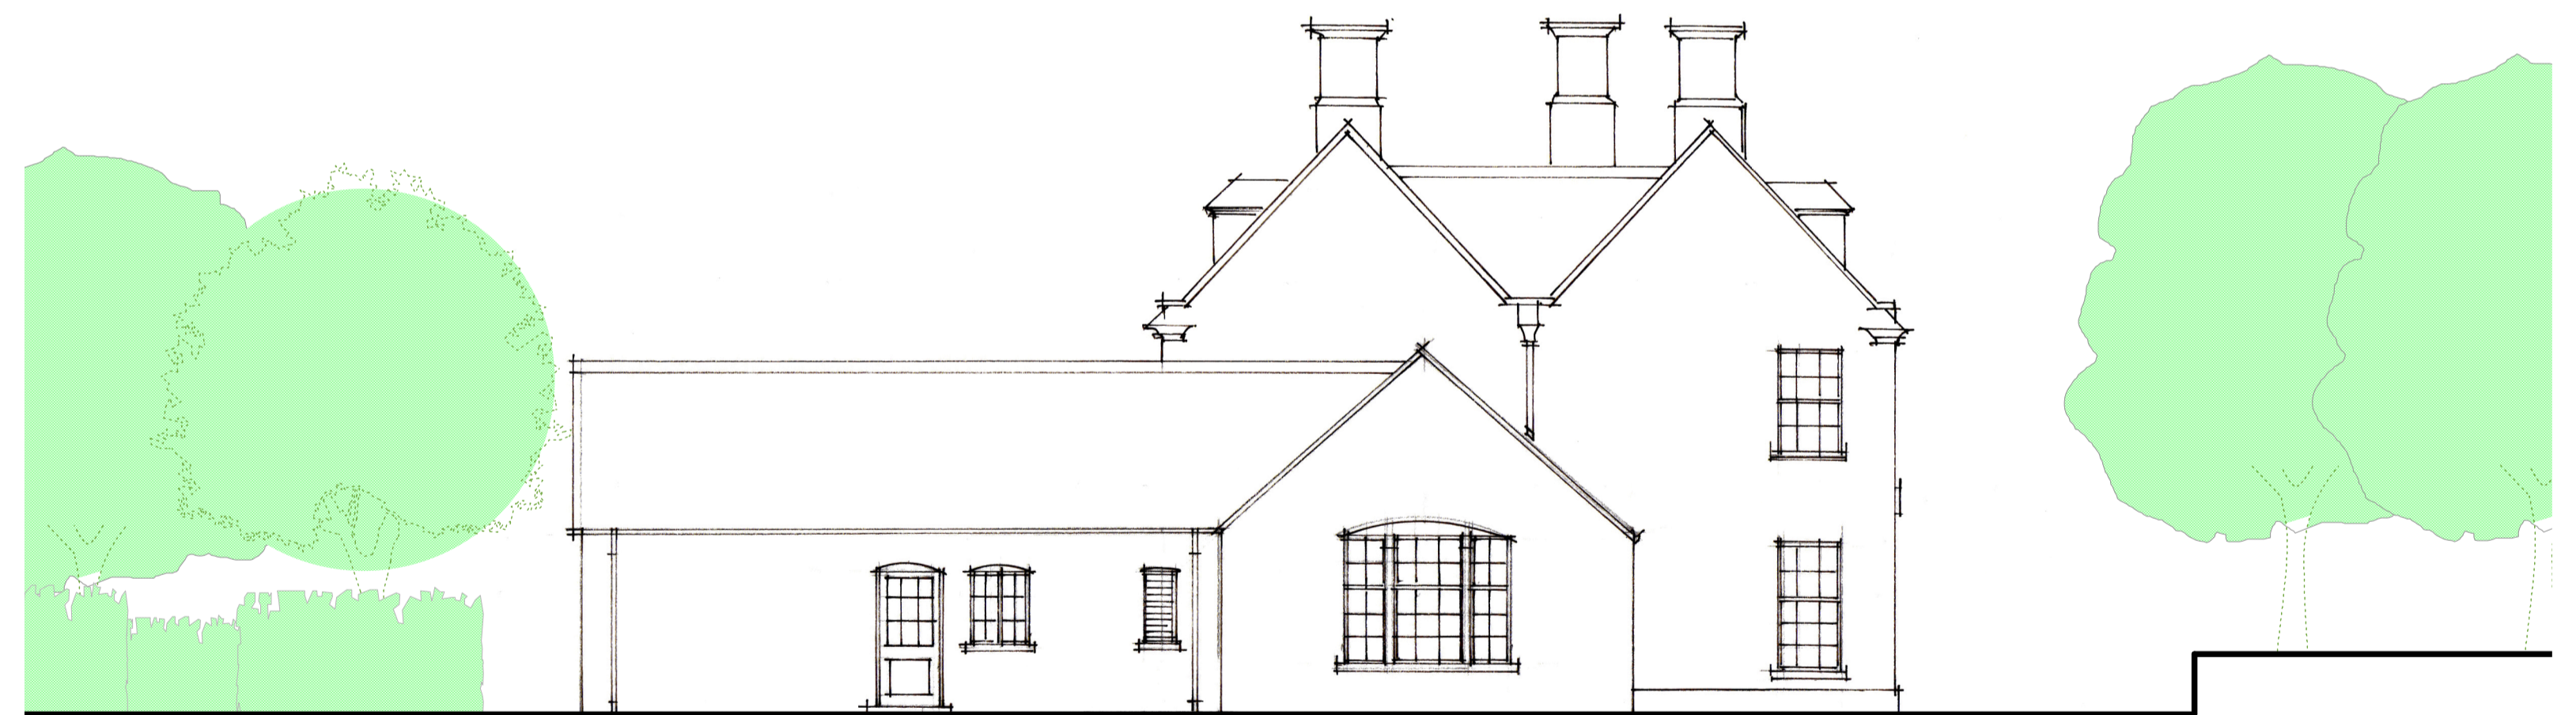

Proposed North Elevation

MATERIALS:

Roof - Blue Slate
 Walls - Hornton Stone Ashlar / Rubble
 Windows / Door - Painted Hardwood
 Rainwater Goods - Painted Cast Iron
 Dormer Cheeks - Render
 Chimneys - Ashlar

Rev	Date	Notes	Drawn
D	01.03.18	Planning Issue	NQ
C	31.03.17	Amended layout	NJS
B	22.09.16	Amended dormer and design layout	EJ
A	25.07.16	Issue for planning	EJ

Scale 1 : 100 @ A1

QA Serial Number 40830

YIANGOU
 YIANGOU ARCHITECTS

Dyer House, 3 Dyer Street
 Cirencester, Glouce, GL7 2PE
 + 01296 888150
 e architecture@yangou.com
 w www.yangou.com

Client	Mr & Mrs. Besterman
Project Address	Muddle Barn Farm, Sibford Gower, Oxon, OX15 5RY
Project Description	Replacement Dwelling
Drawing Title	Proposed External Elevations
Drawing No.	1759.118
Rev.	D