



- General Notes:**
1. This drawing is to be read in conjunction with other consultants drawings
 2. Check site conditions prior to commencement of work
 3. Discrepancies must be reported directly to the Architect
 4. Do not scale off drawing, use figured dimensions only
 5. This drawing may be issued in colour, and may be a non-standard paper size

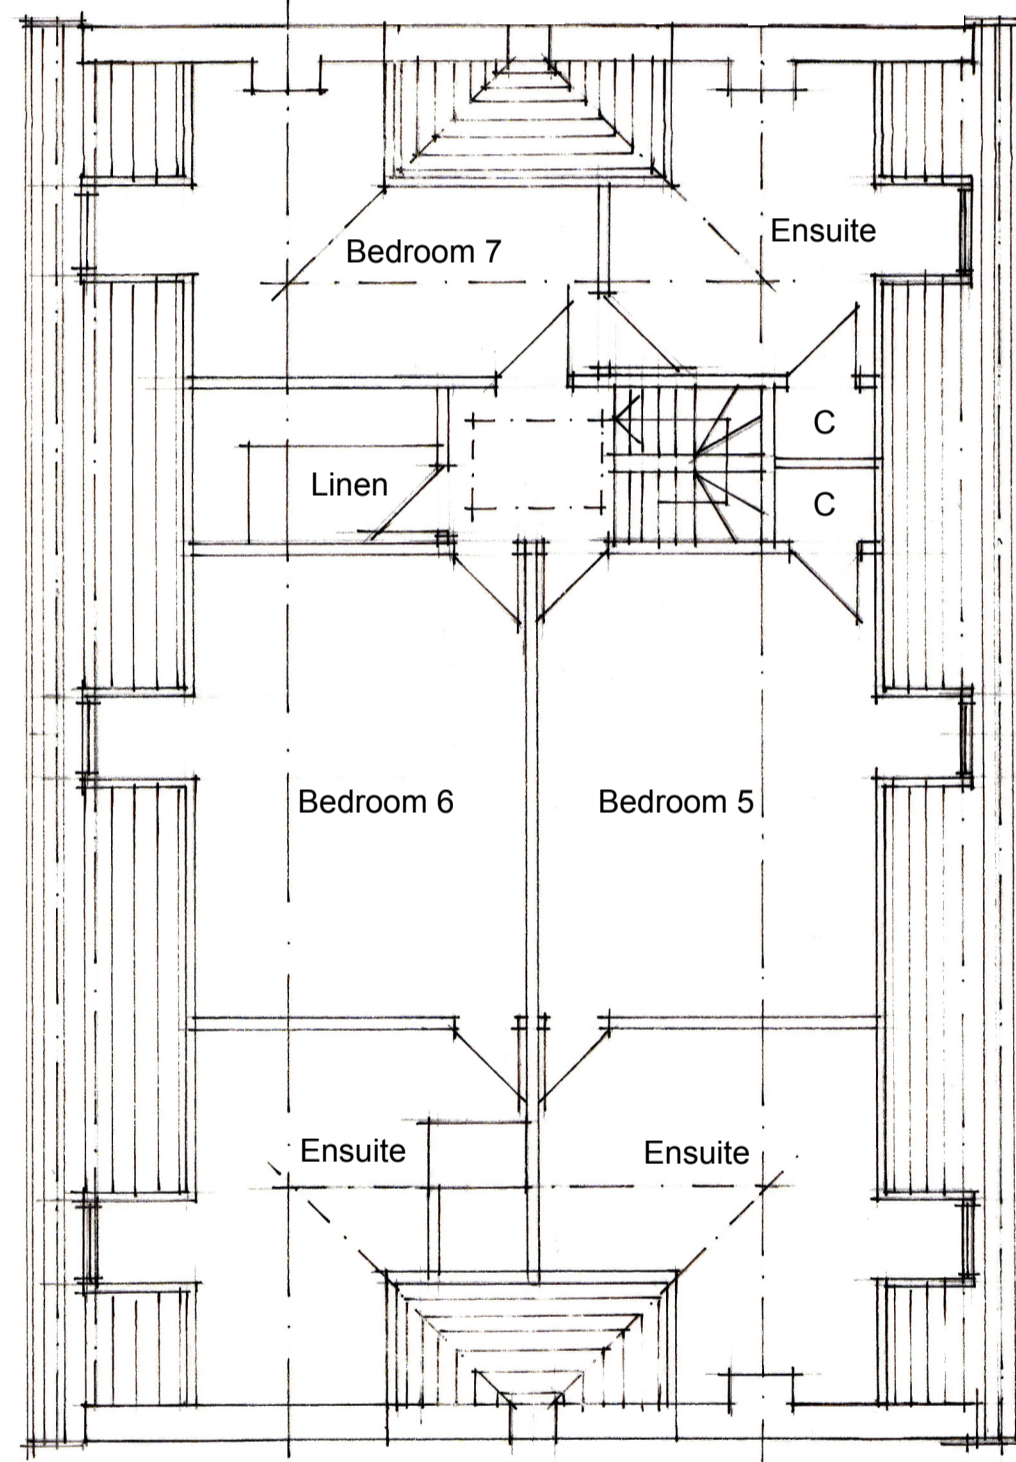

Proposed Attic Floor Plan

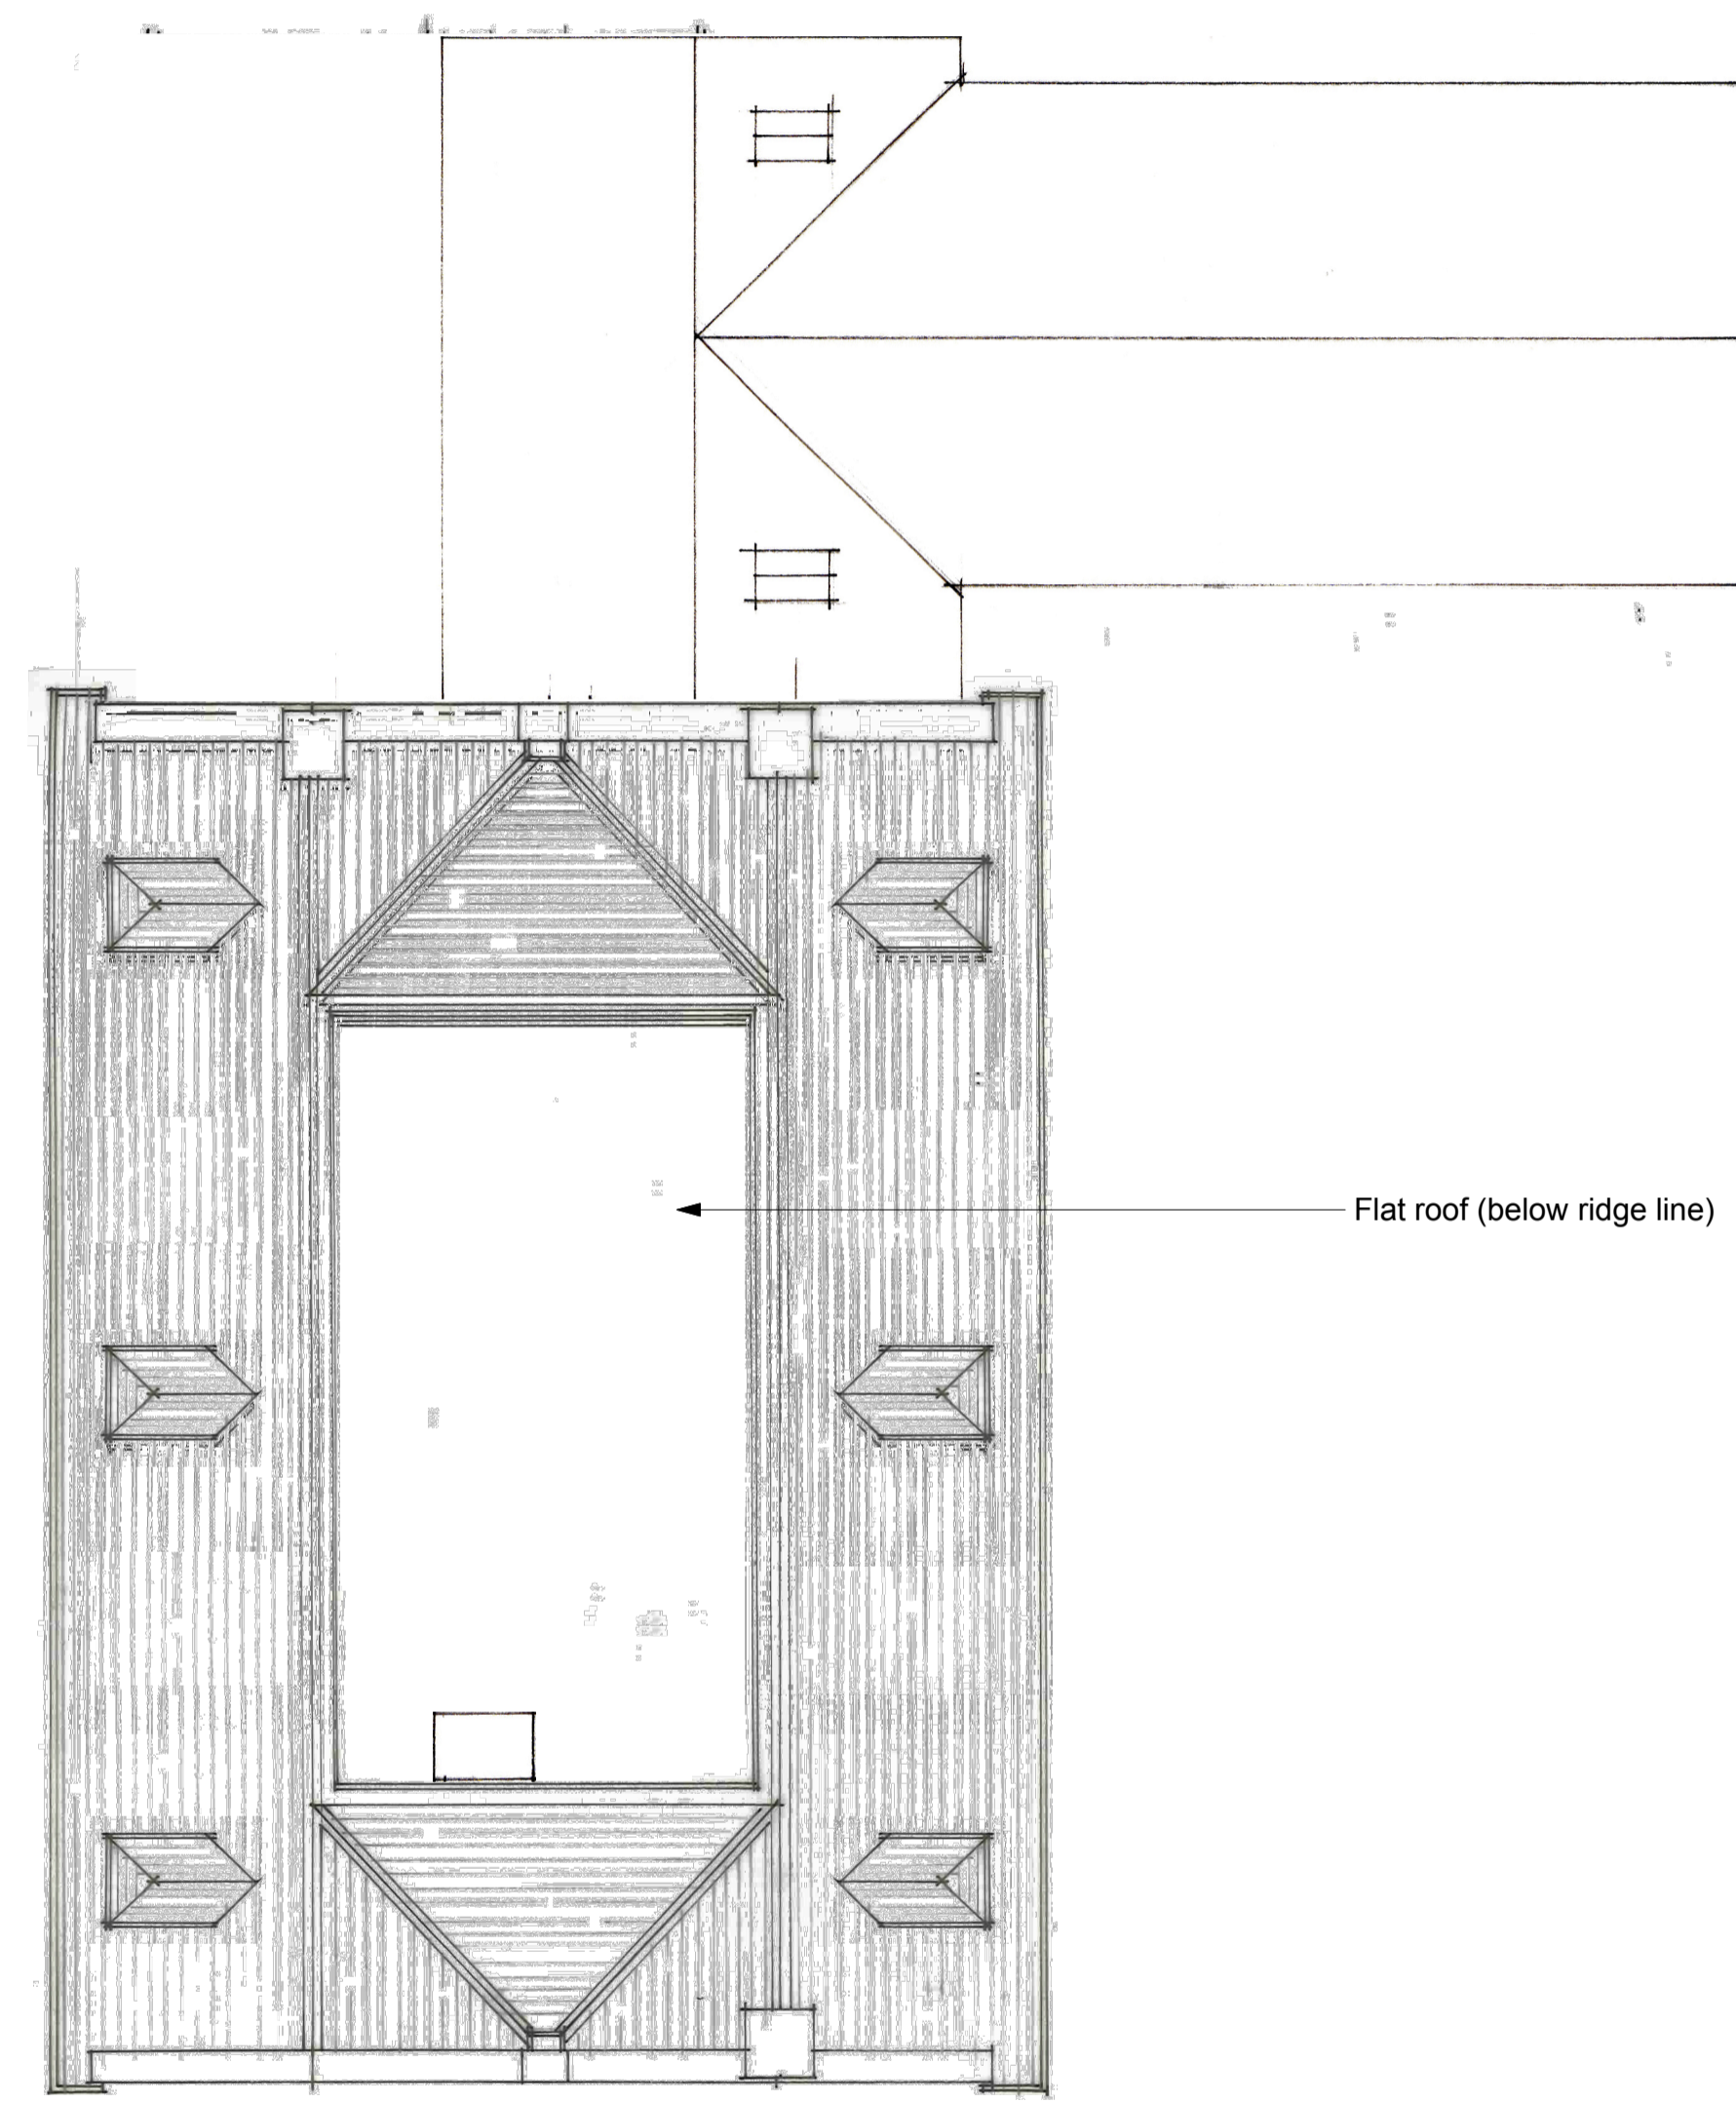

Proposed Roof Plan

Rev	Date	Notes	Drawn
D	01.03.18	Planning Issue	NQ
C	31.03.17	Amended Layout, attic floor omitted	NJS
B	22.09.16	Amended Dormer Layout	AE
A	25.07.16	Issue for planning	NQ

Scale 1 : 100 @ A1
 0 5m
 0 15ft

QA Serial Number 40829

YIANGOU
 YIANGOU ARCHITECTS

Dyer House, 3 Dyer Street
 Gloucester, Glouce, GL1 2PP
 + 01285 888 100
 e architecture@yiangou.com
 www.yiangou.com

Client	Mr & Mrs. Besterman
Project Address	Muddle Barn Farm, Sibford Gower, Oxon, OX15 5RY
Project Description	Replacement Dwelling
Drawing Title	Proposed Attic Floor & Roof Plan
Drawing No.	1759.111
Rev.	D