




- General Notes:**
1. This drawing is to be read in conjunction with other consultants drawings
  2. Check site conditions prior to commencement of work
  3. Discrepancies must be reported directly to the Architect
  4. Do not scale off drawing, use figured dimensions only
  5. This drawing may be issued in colour, and may be a non-standard paper size

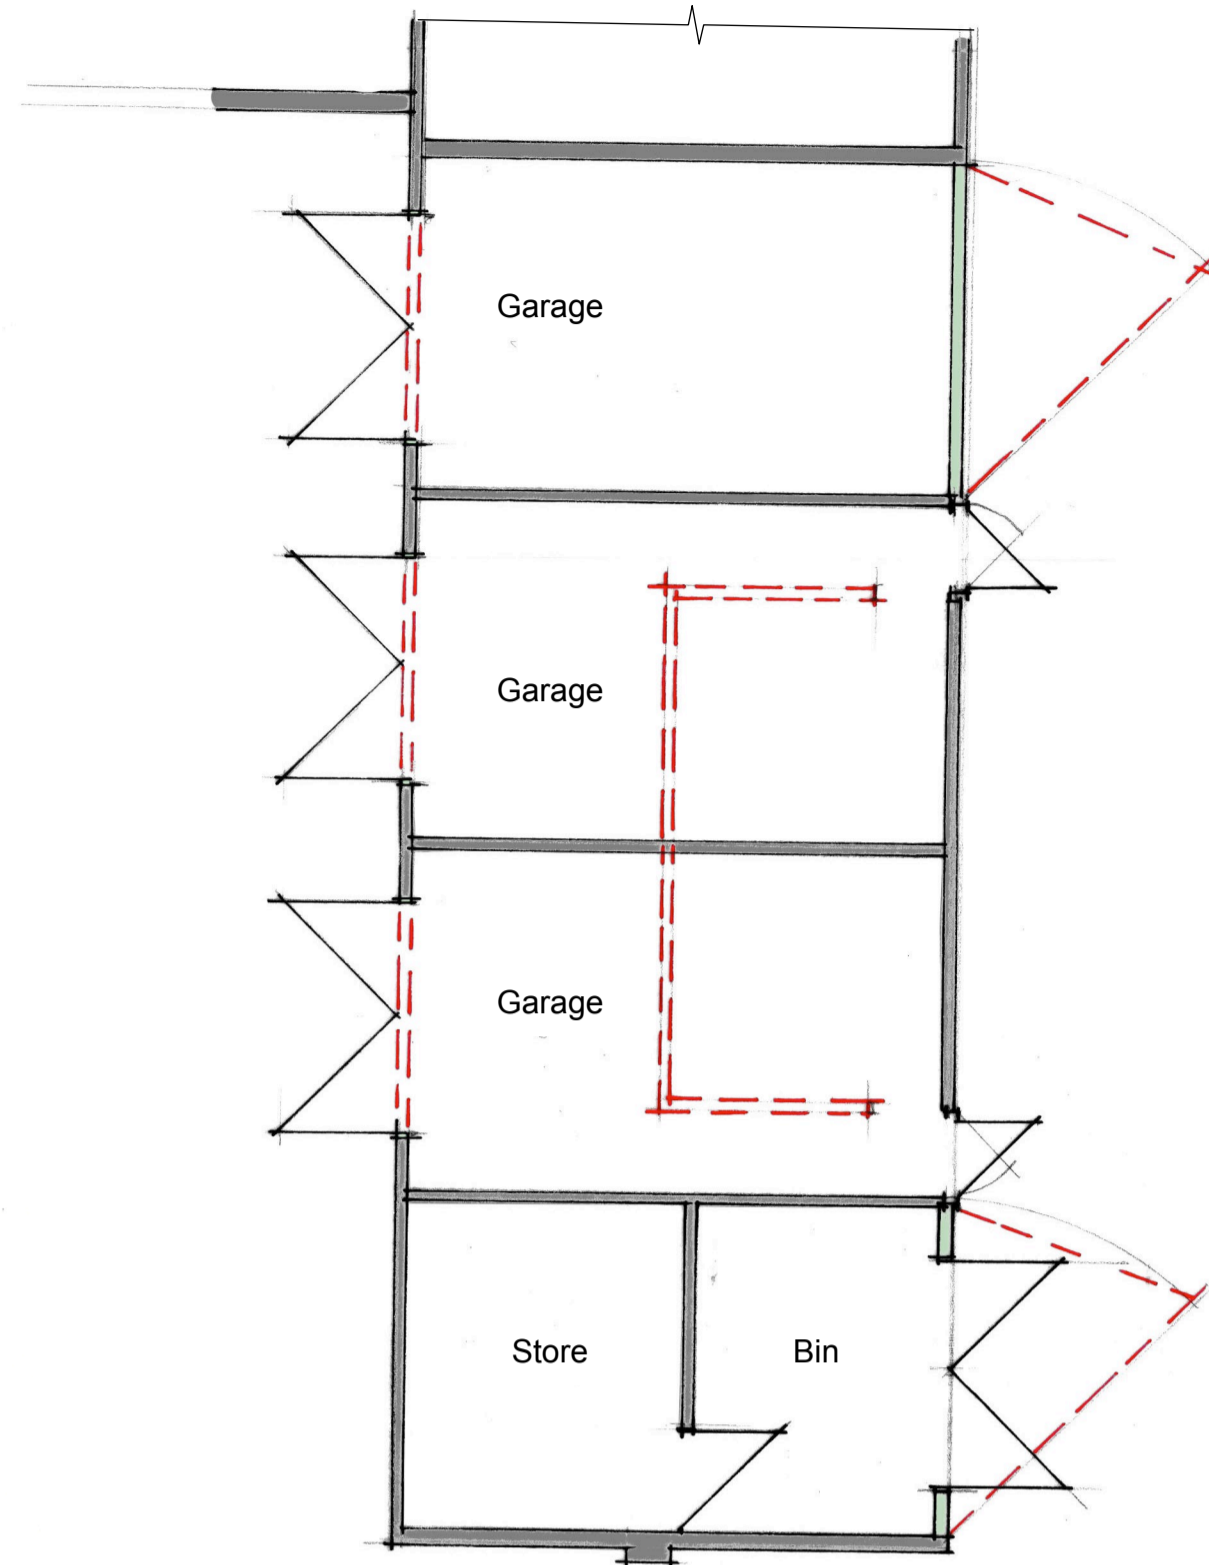


Proposed Stable 4 Ground Floor Part Plan

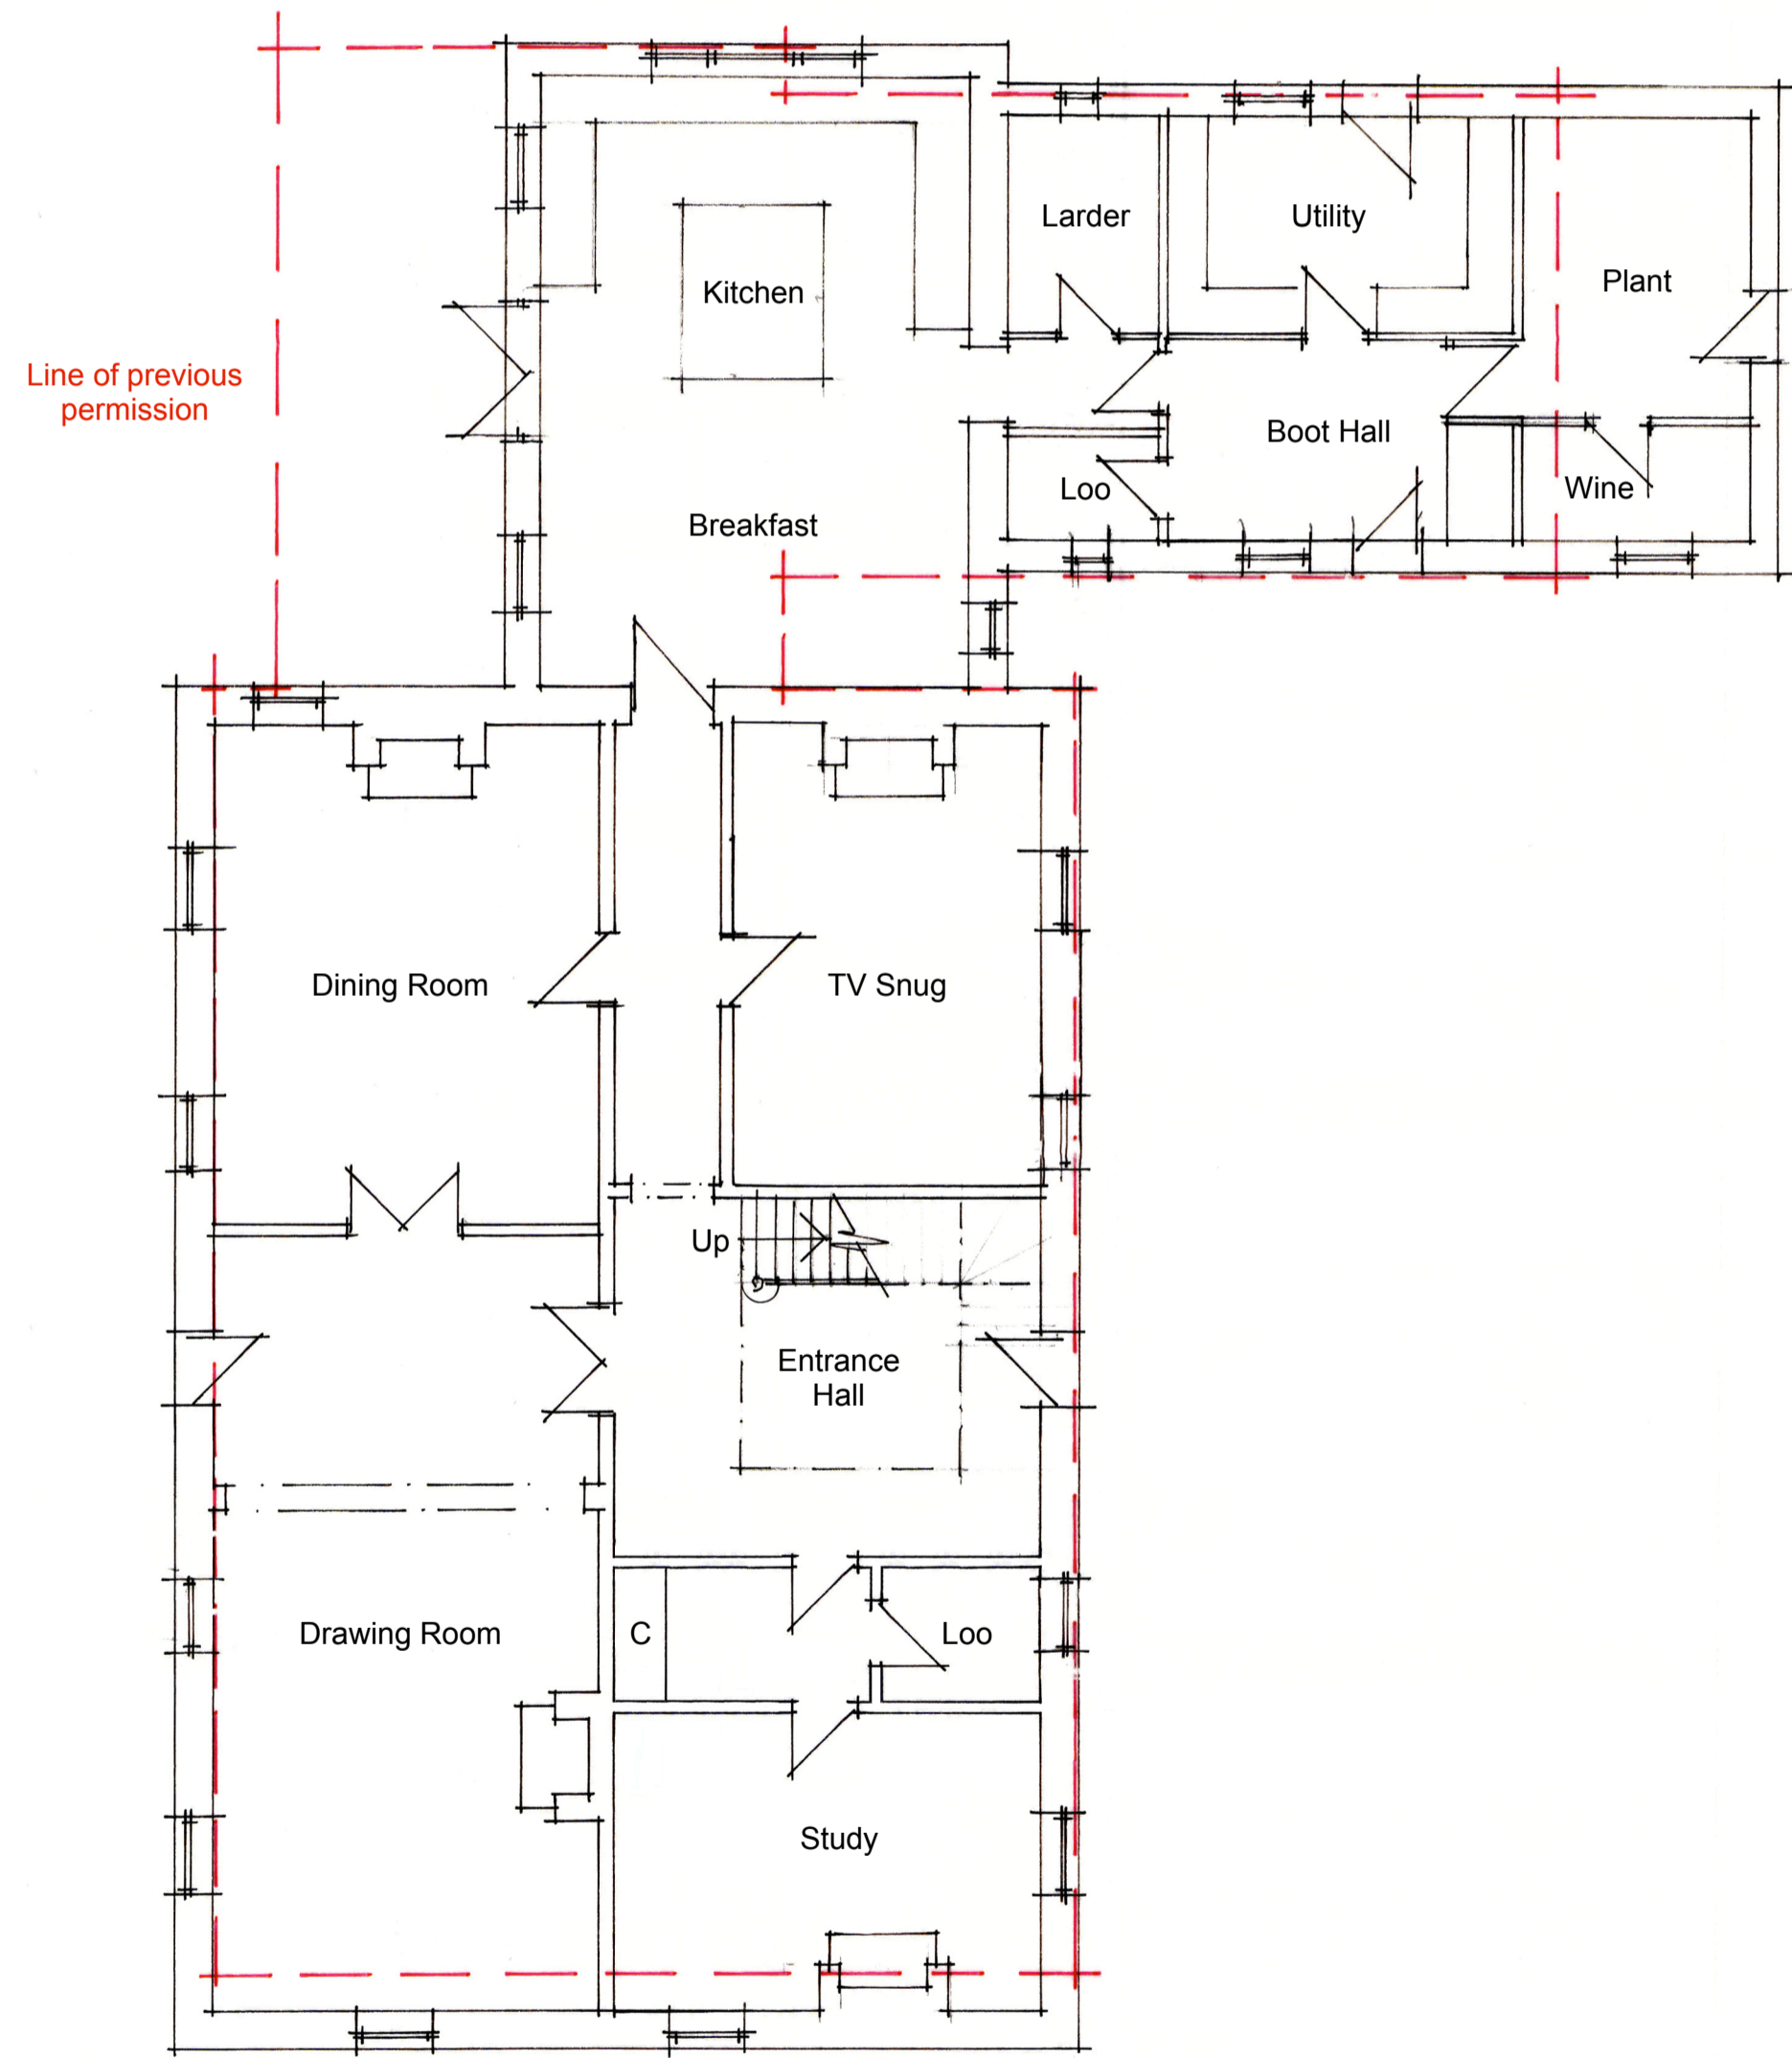

Proposed Ground Floor Plan

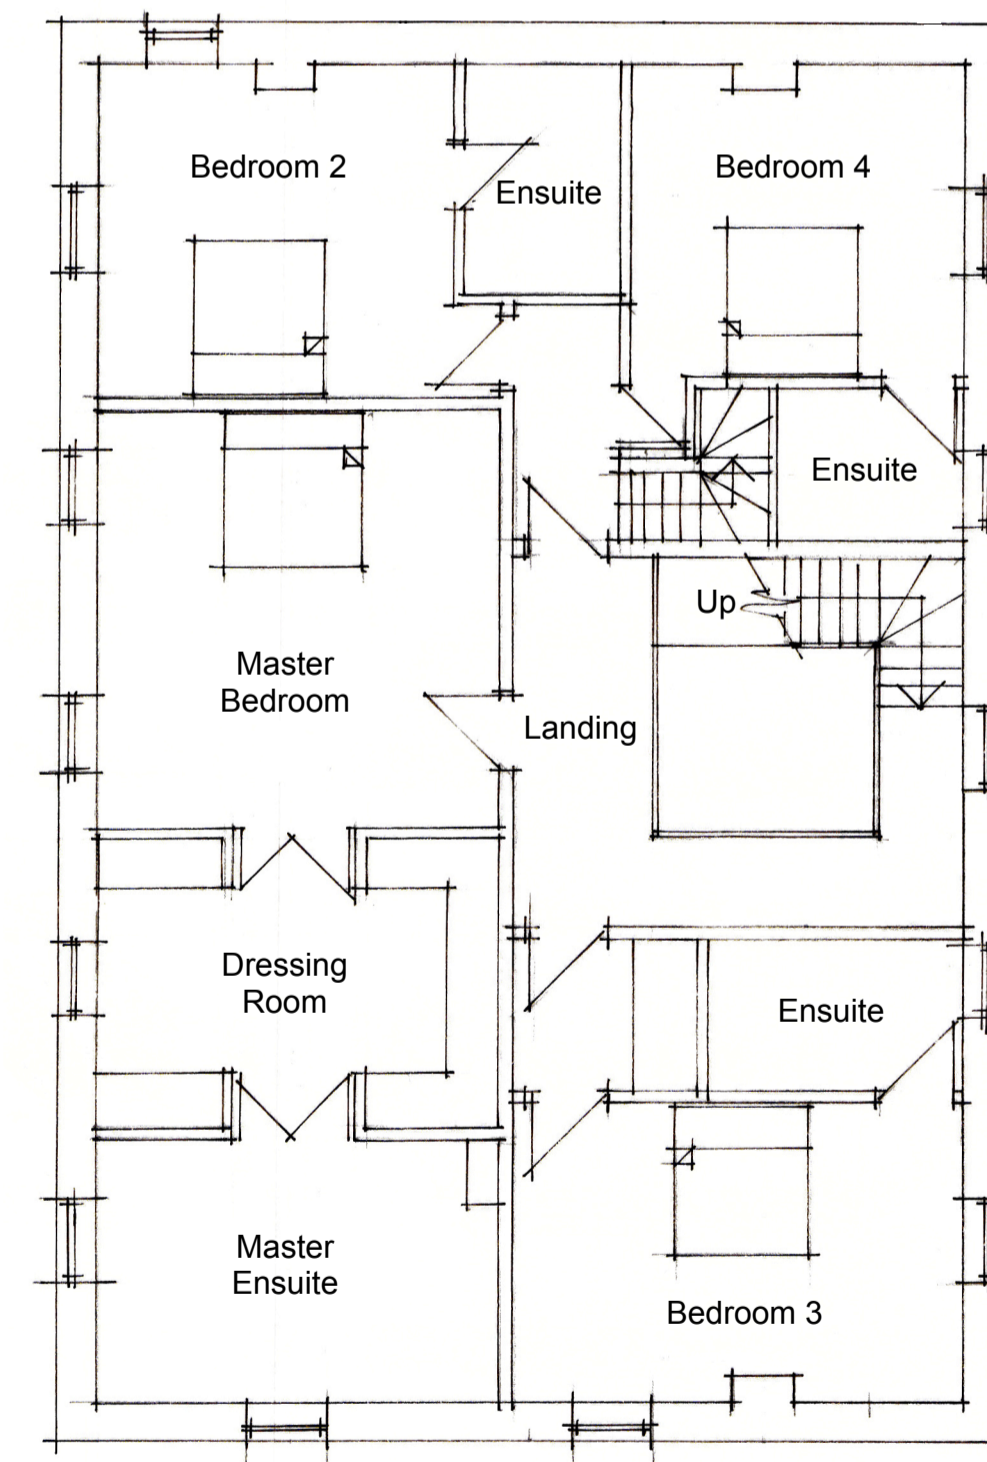

Proposed First Floor Plan

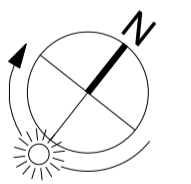

Rev	Date	Notes	Drawn
E	01.03.18	Planning Issue	NQ
D	31.03.17	Amended layout	NJS
C	20.10.16	Amended layout	HO
B	22.09.16	Amended design layout	AE
A	25.07.16	Issue for planning	NQ

Scale 1 : 100 @ A1

QA Serial Number 40828

**YIANCOU**  
 YIANCOU ARCHITECTS  
 Dyer House, 3 Dyer Street  
 Cirencester, Glouce, GL7 2PP  
 + 01285 888150  
 architecture@yiancou.com  
 www.yiancou.com

Client	Mr & Mrs. Besterman
Project Address	Middle Barn Farm, Sibford Gower, Oxon, OX15 5RY
Project Description	Replacement Dwelling
Drawing Title	Proposed Ground and First Floor Plans
Drawing No.	<b>1759.110</b>
Rev.	<b>E</b>