



DO NOT SCALE THIS DRAWING USE DIMENSIONS ONLY
 VERIFY ALL DIMENSIONS ON SITE BEFORE COMMENCING ANY WORK OR SHOP DRAWINGS
 INFORM THE ARCHITECT BEFORE ANY WORK STARTS IF THIS DRAWING EXCEEDS THE QUANTITIES IN ANY WAY


Revision	Date	Description
A	Dec 17	Rooflights and terraces amended
B	Mar 18	Amendments to rooflights

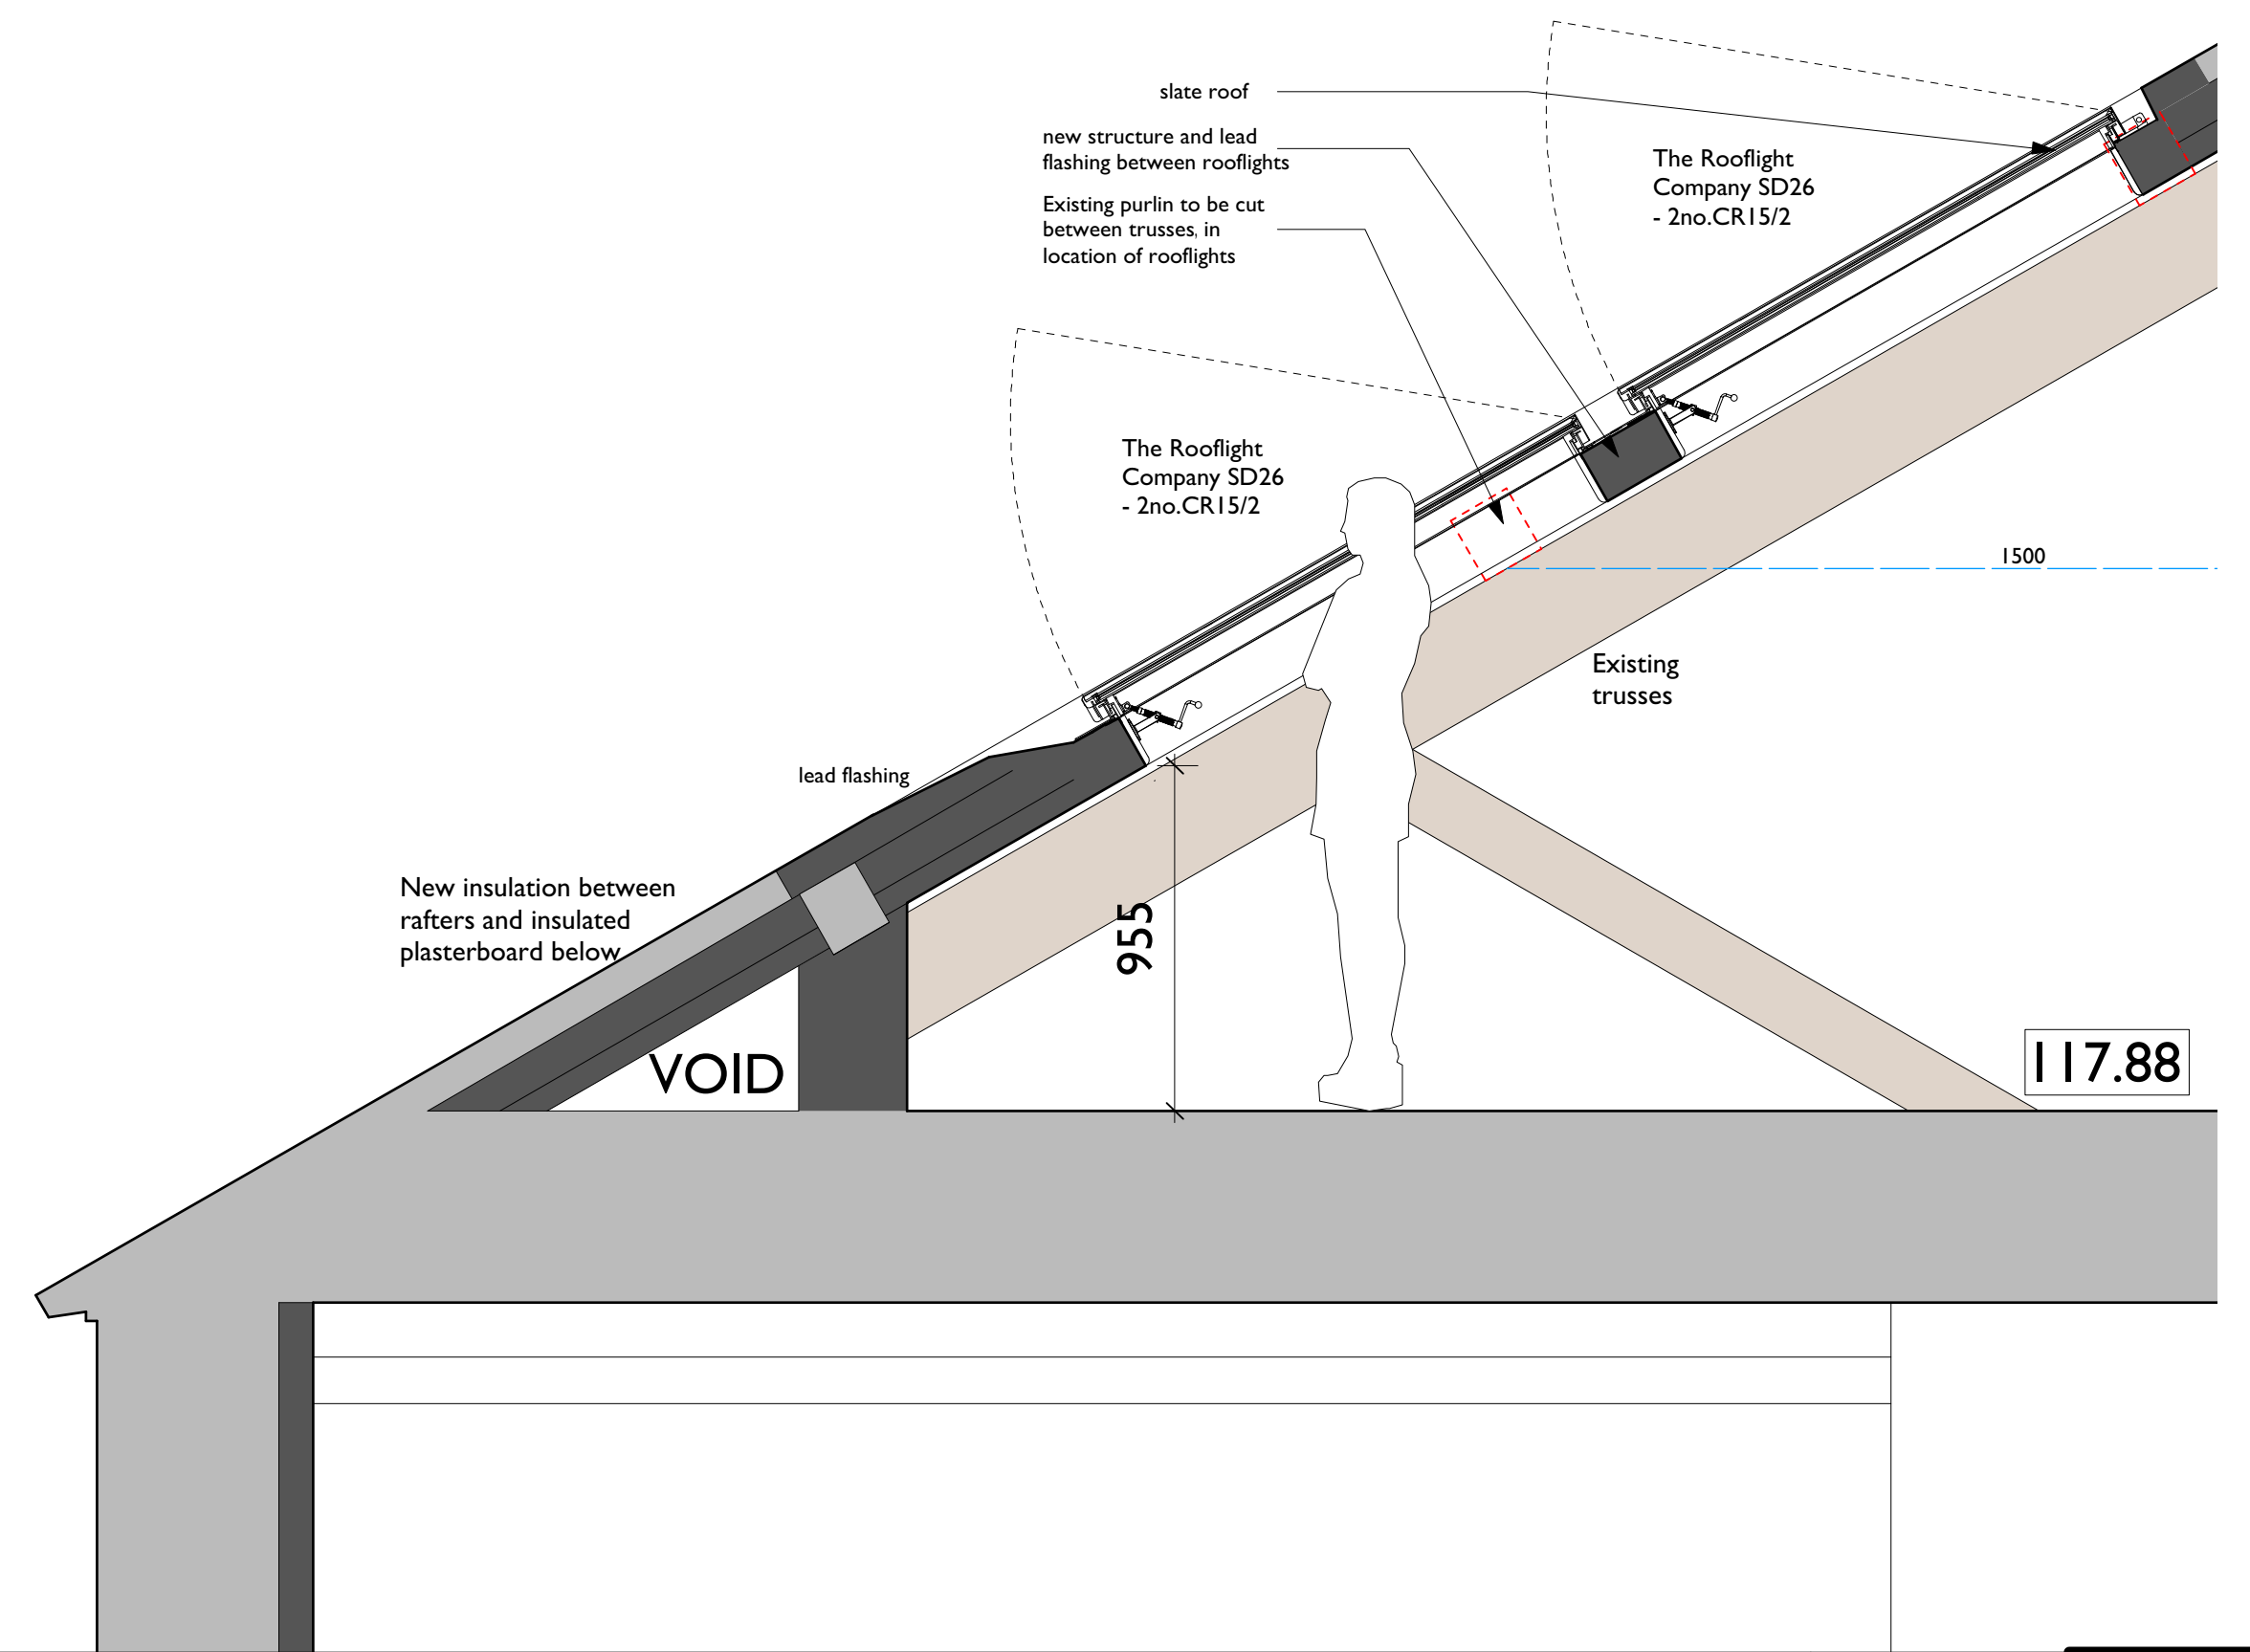

Title	Scale	Detail
Typical Section Through Roof Lights to West End of Building - Rear Elevation	1 : 20	05

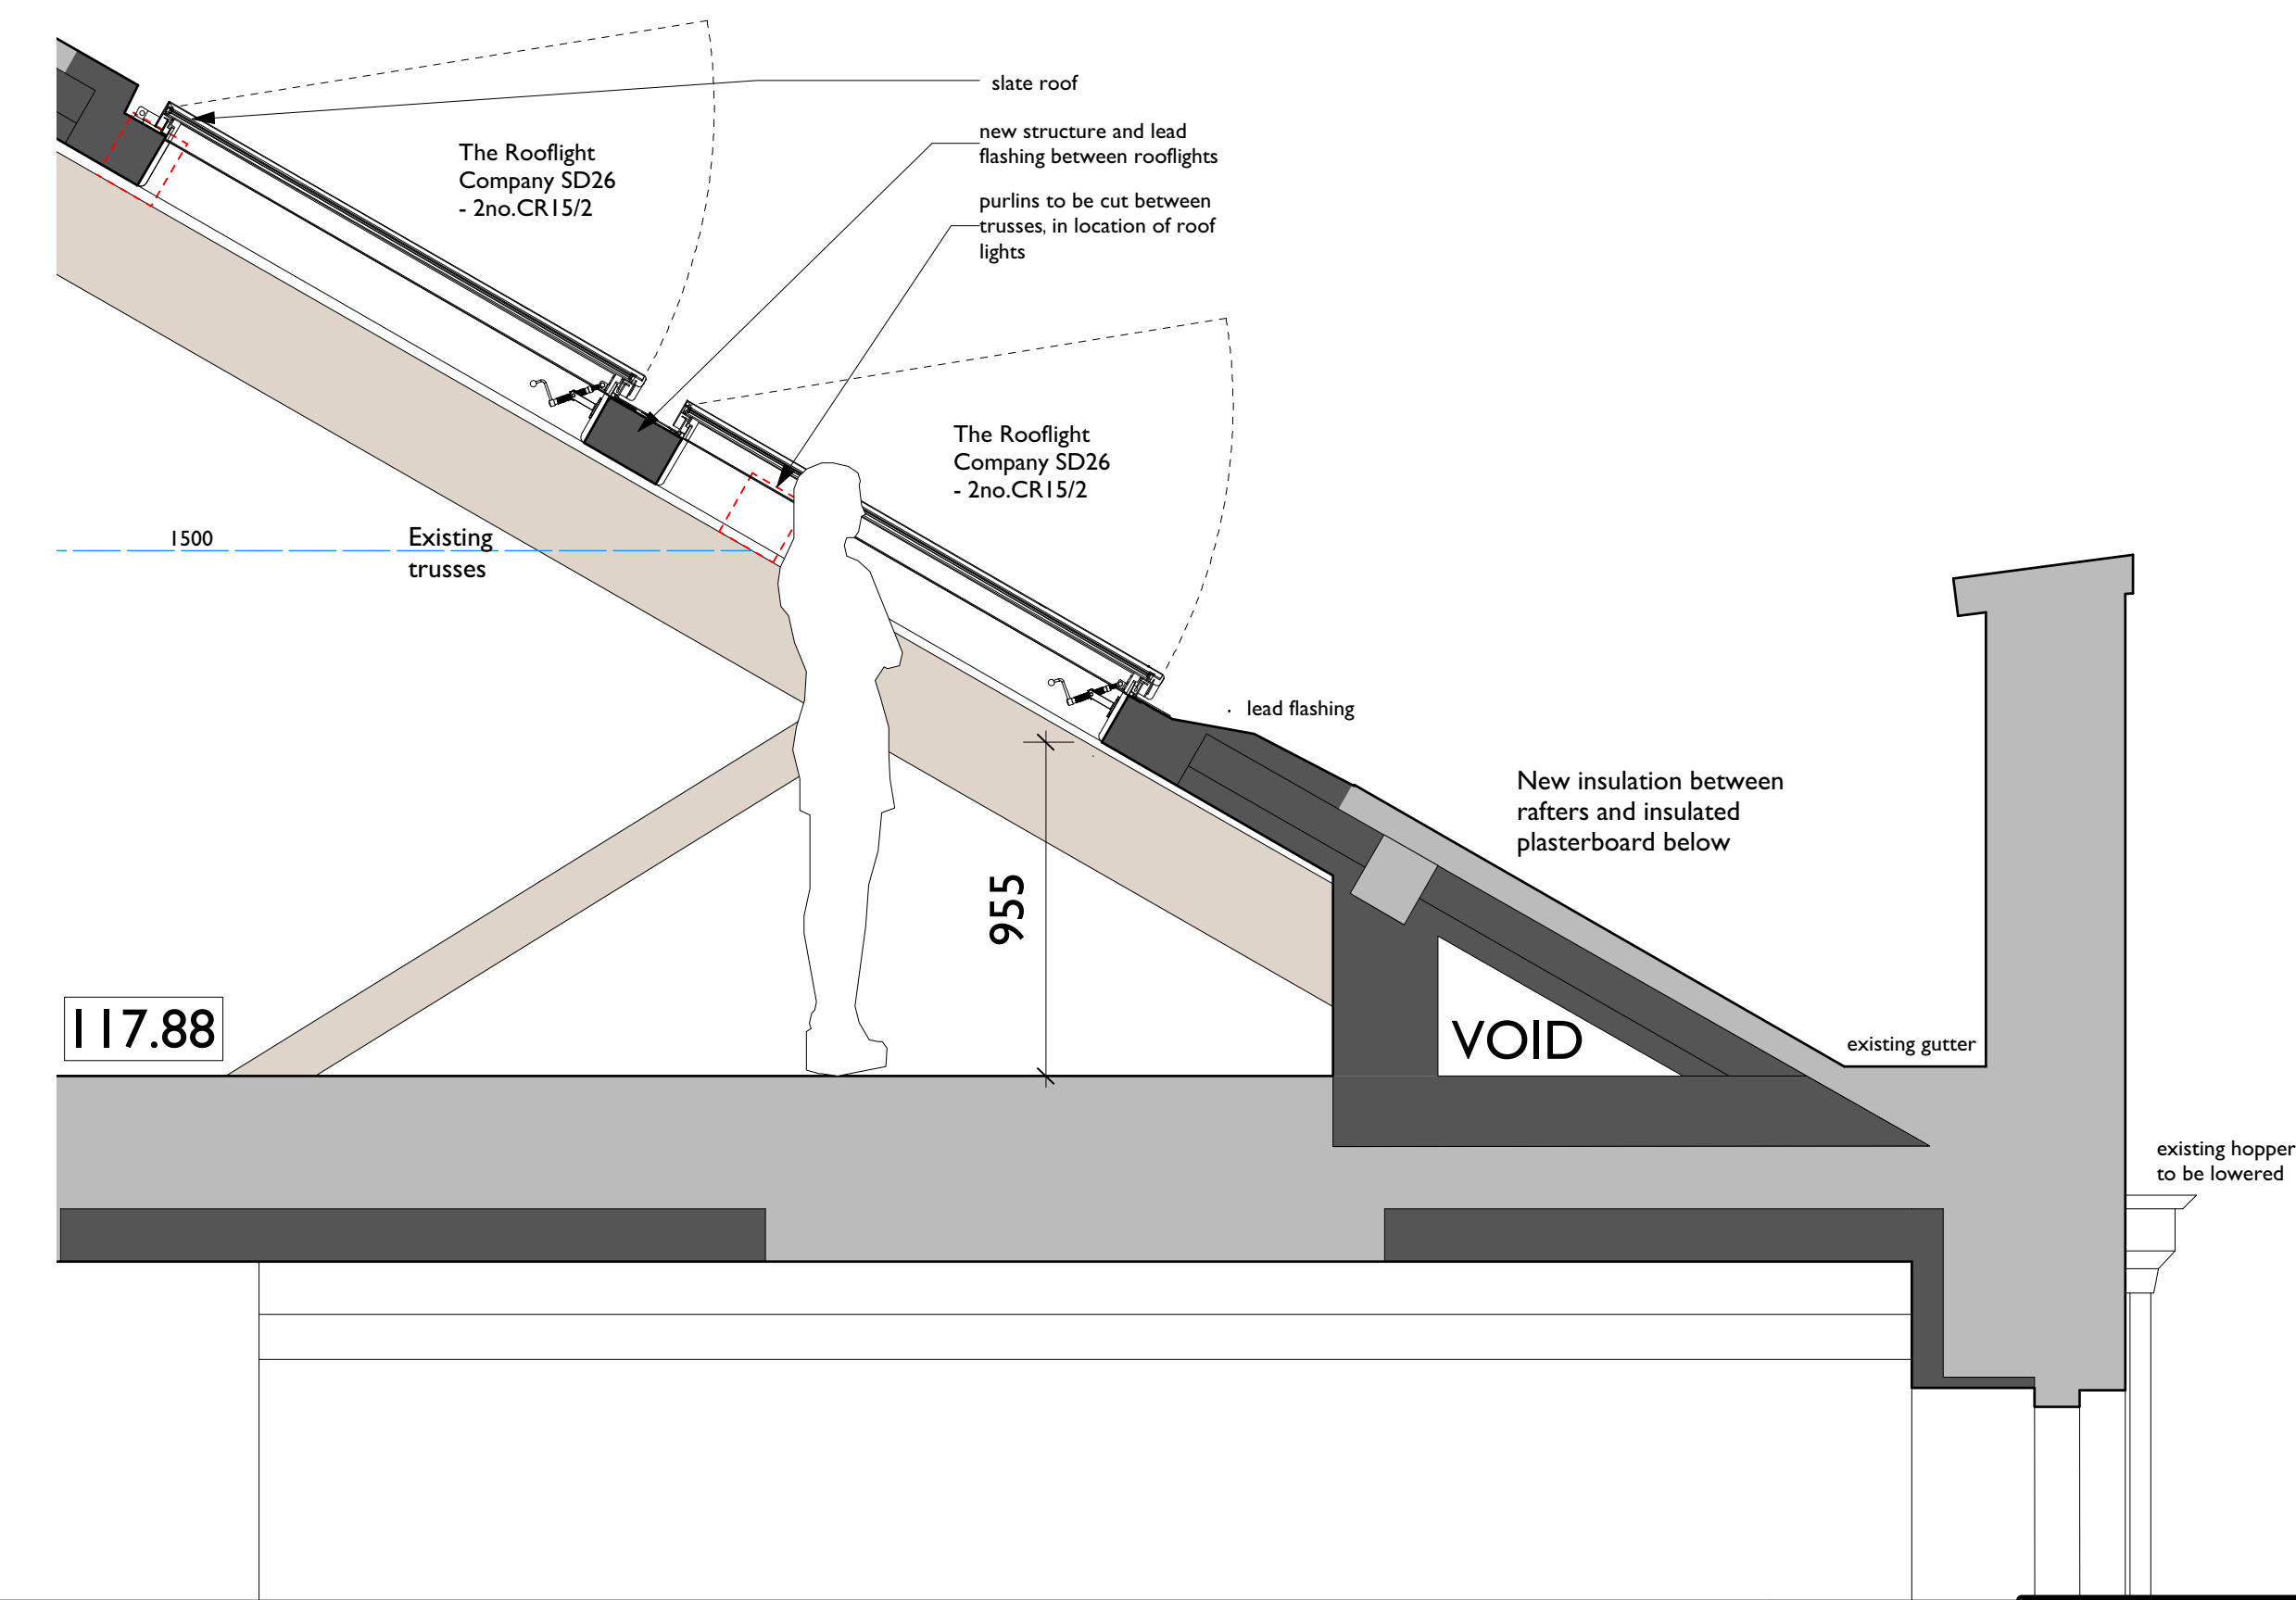


Title	Scale	Detail
Typical Section Through Roof Lights to West End of Building - Front Elevation	1 : 20	06

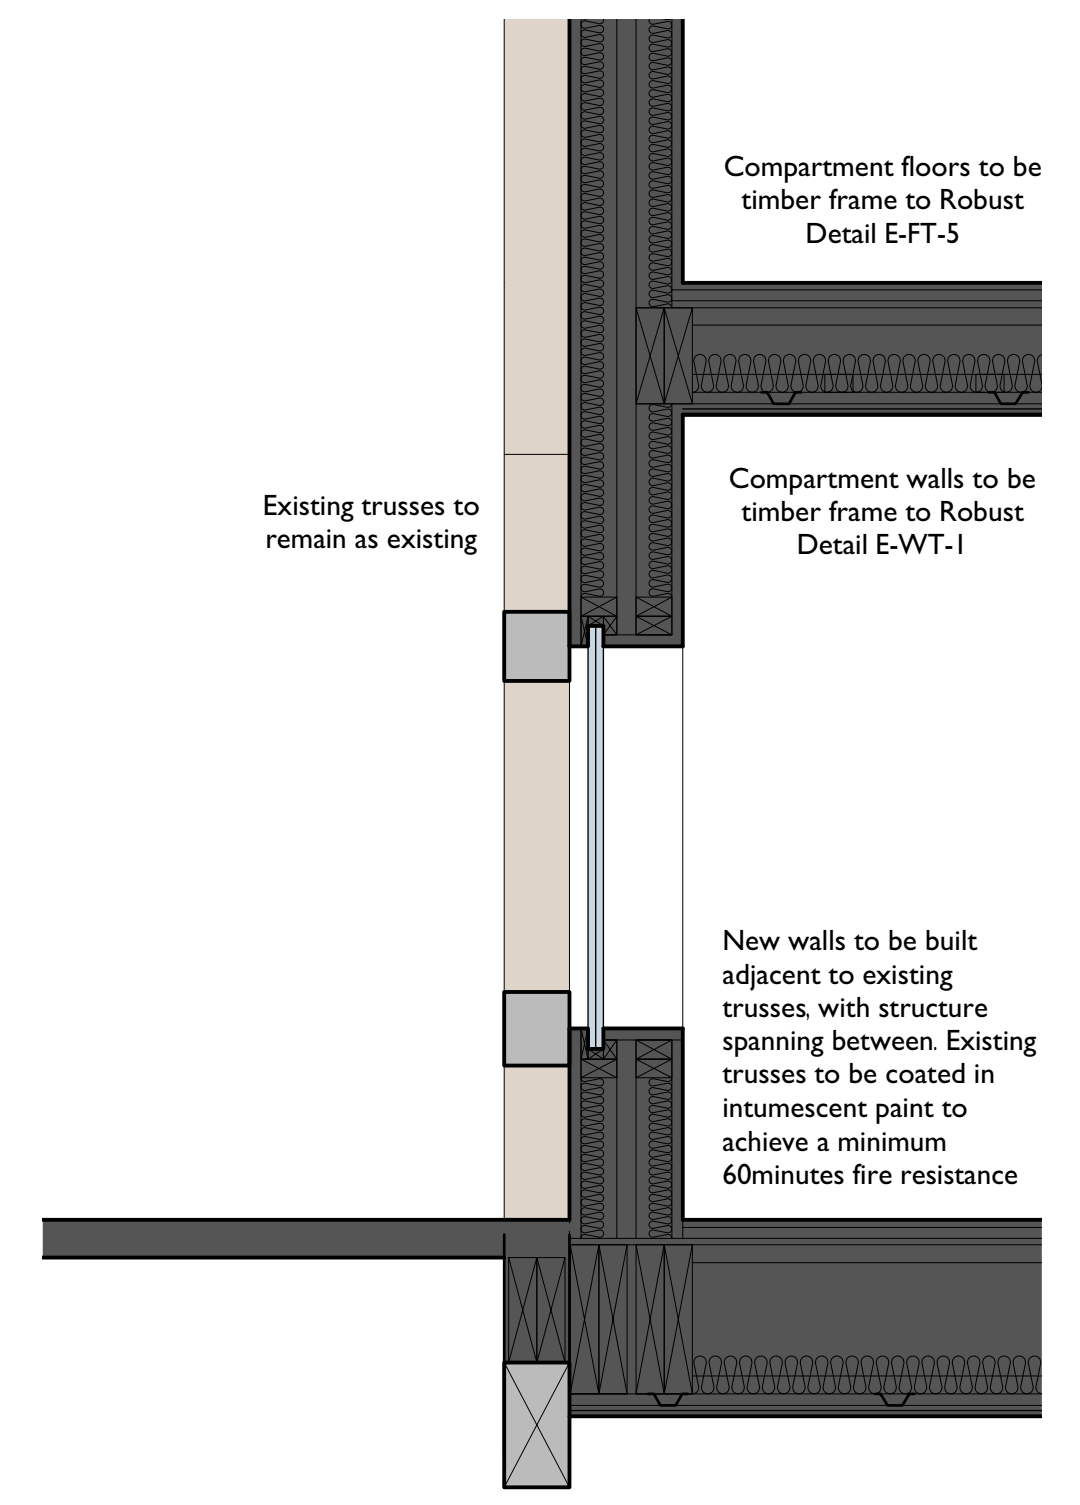

Title	Scale	Detail
Typical Detail Showing Placement of Walls Adjacent to Trusses	1 : 20	07

DRAWING ISSUE STATUS	REVISION N°	DATE	SIGNED
RISK ASSESSMENT UNDERTAKEN			
PLANNING APPLICATION N° 1			
PLANNING APPLICATION N° 2			
PLANNING CONSENT			
LISTED BLDG APPLICATION			
LISTED BLDG CONSENT			
DAC APPROVAL			
BLDG CONTROL APPLICATION			
BLDG CONTROL APPROVAL			
TENDER DOCUMENT			
CONTRACT DOCUMENT			

CLIENT Morrison Developments	 Acanthus Clews <i>architects</i>	
PROJECT The Old Malt House Banbury		
TITLE Proposed Detail Sheet 2 As Proposed		
SCALE 1:50 @ A1		
DATE Oct 2017	DRAWN Interlock Surveys / CJW	Acanthus House 57 Hightown Road Banbury • Oxfordshire OX16 9BE
JOB N° 17_057	DRAWING N° 211B	Tel: 01295 702600 Fax: 01295 702601 architects@acanthusclews.co.uk www.acanthusclews.co.uk