



DO NOT SCALE THIS DRAWING USE DIMENSIONS ONLY
 VERIFY ALL DIMENSIONS ON SITE BEFORE COMMENCING ANY
 WORK OR SHOP DRAWINGS
 INFORM THE ARCHITECT BEFORE ANY WORK STARTS IF THIS
 DRAWING EXCEEDS THE QUANTITIES IN ANY WAY

Revision Date

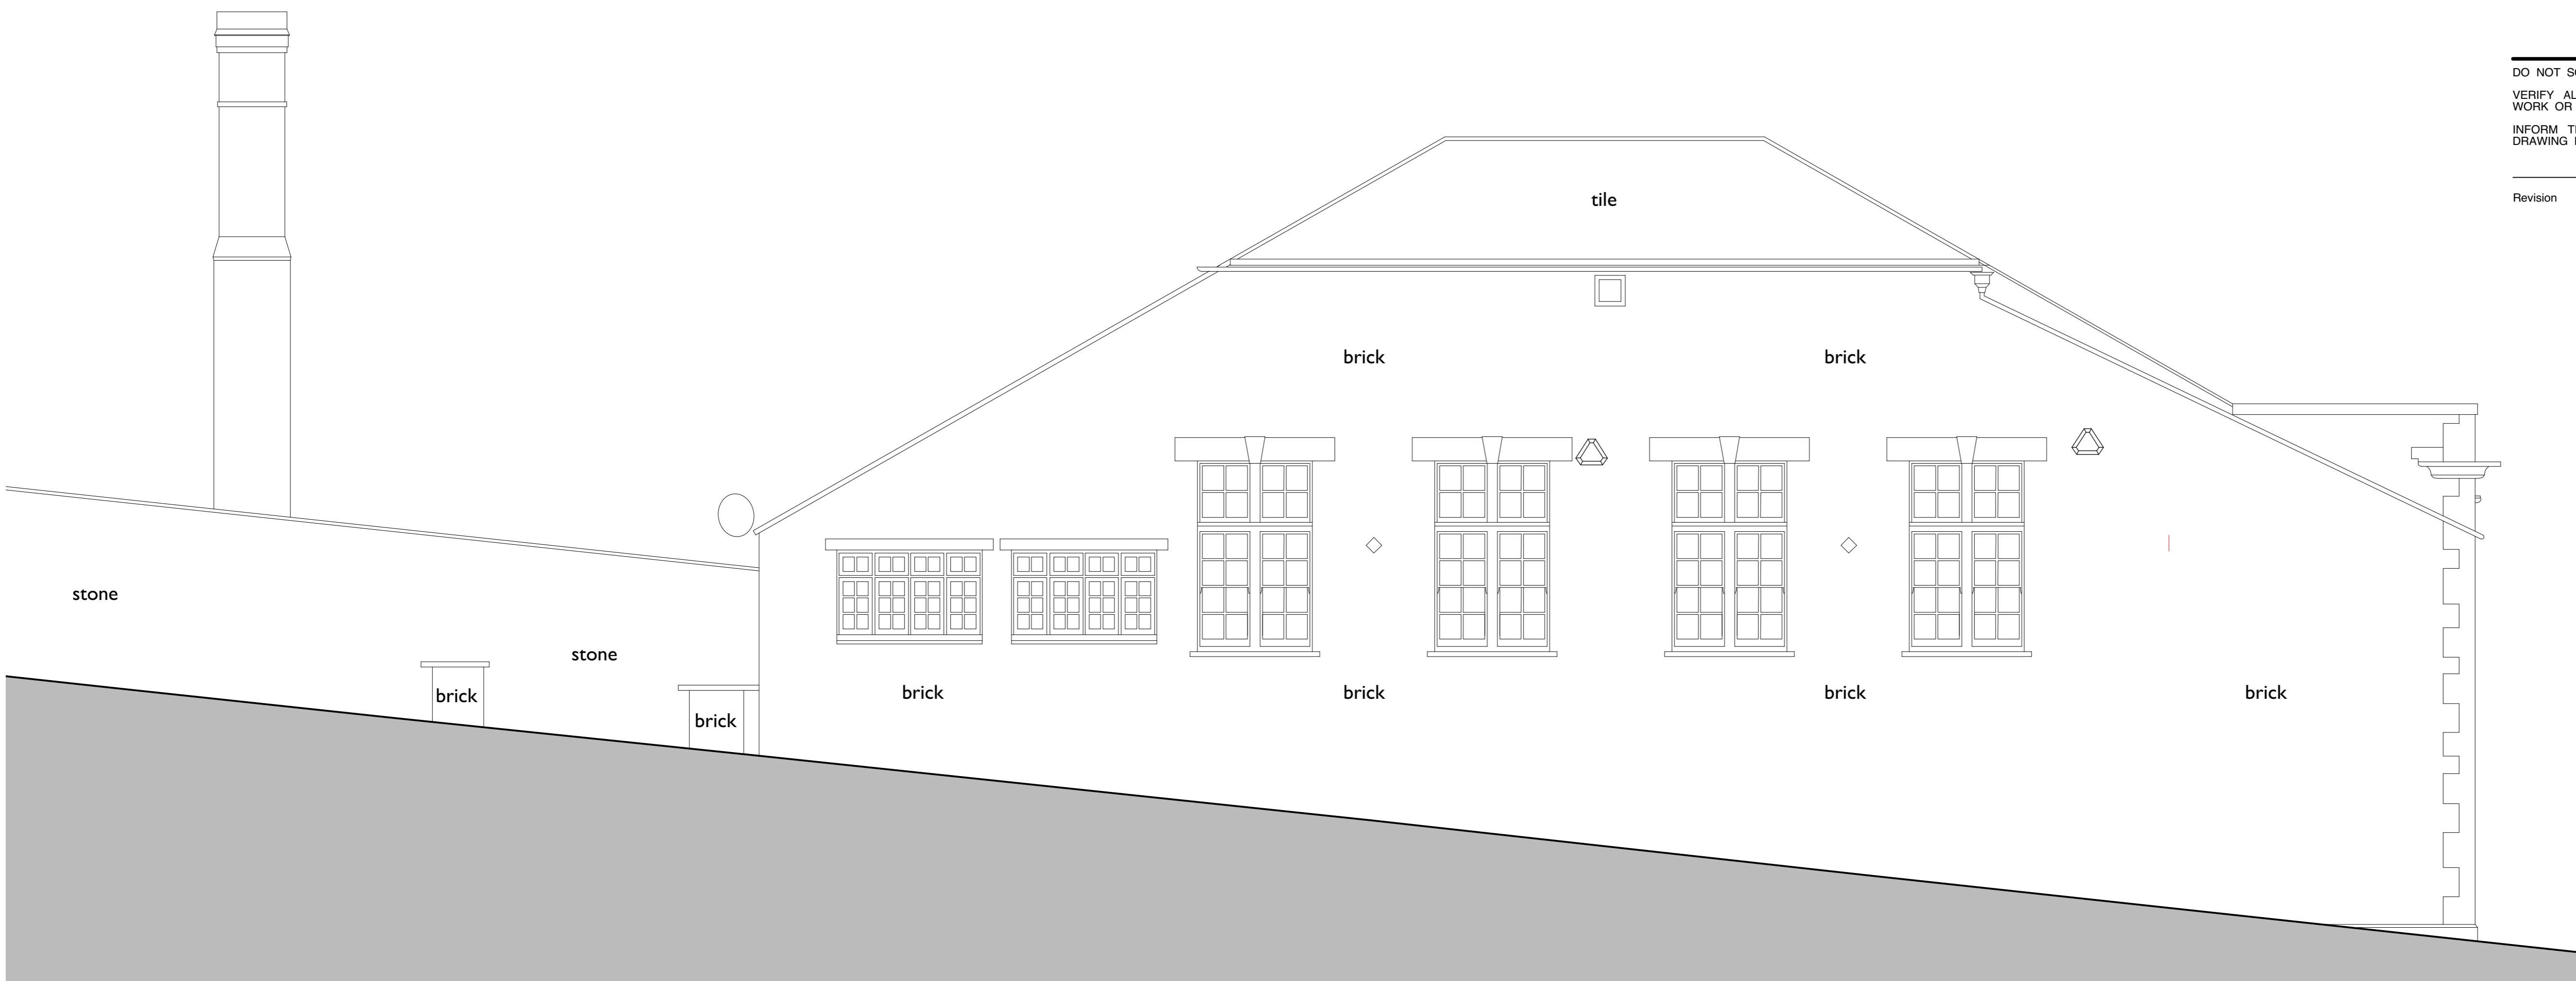


EAST ELEVATION
 AS EXISTING

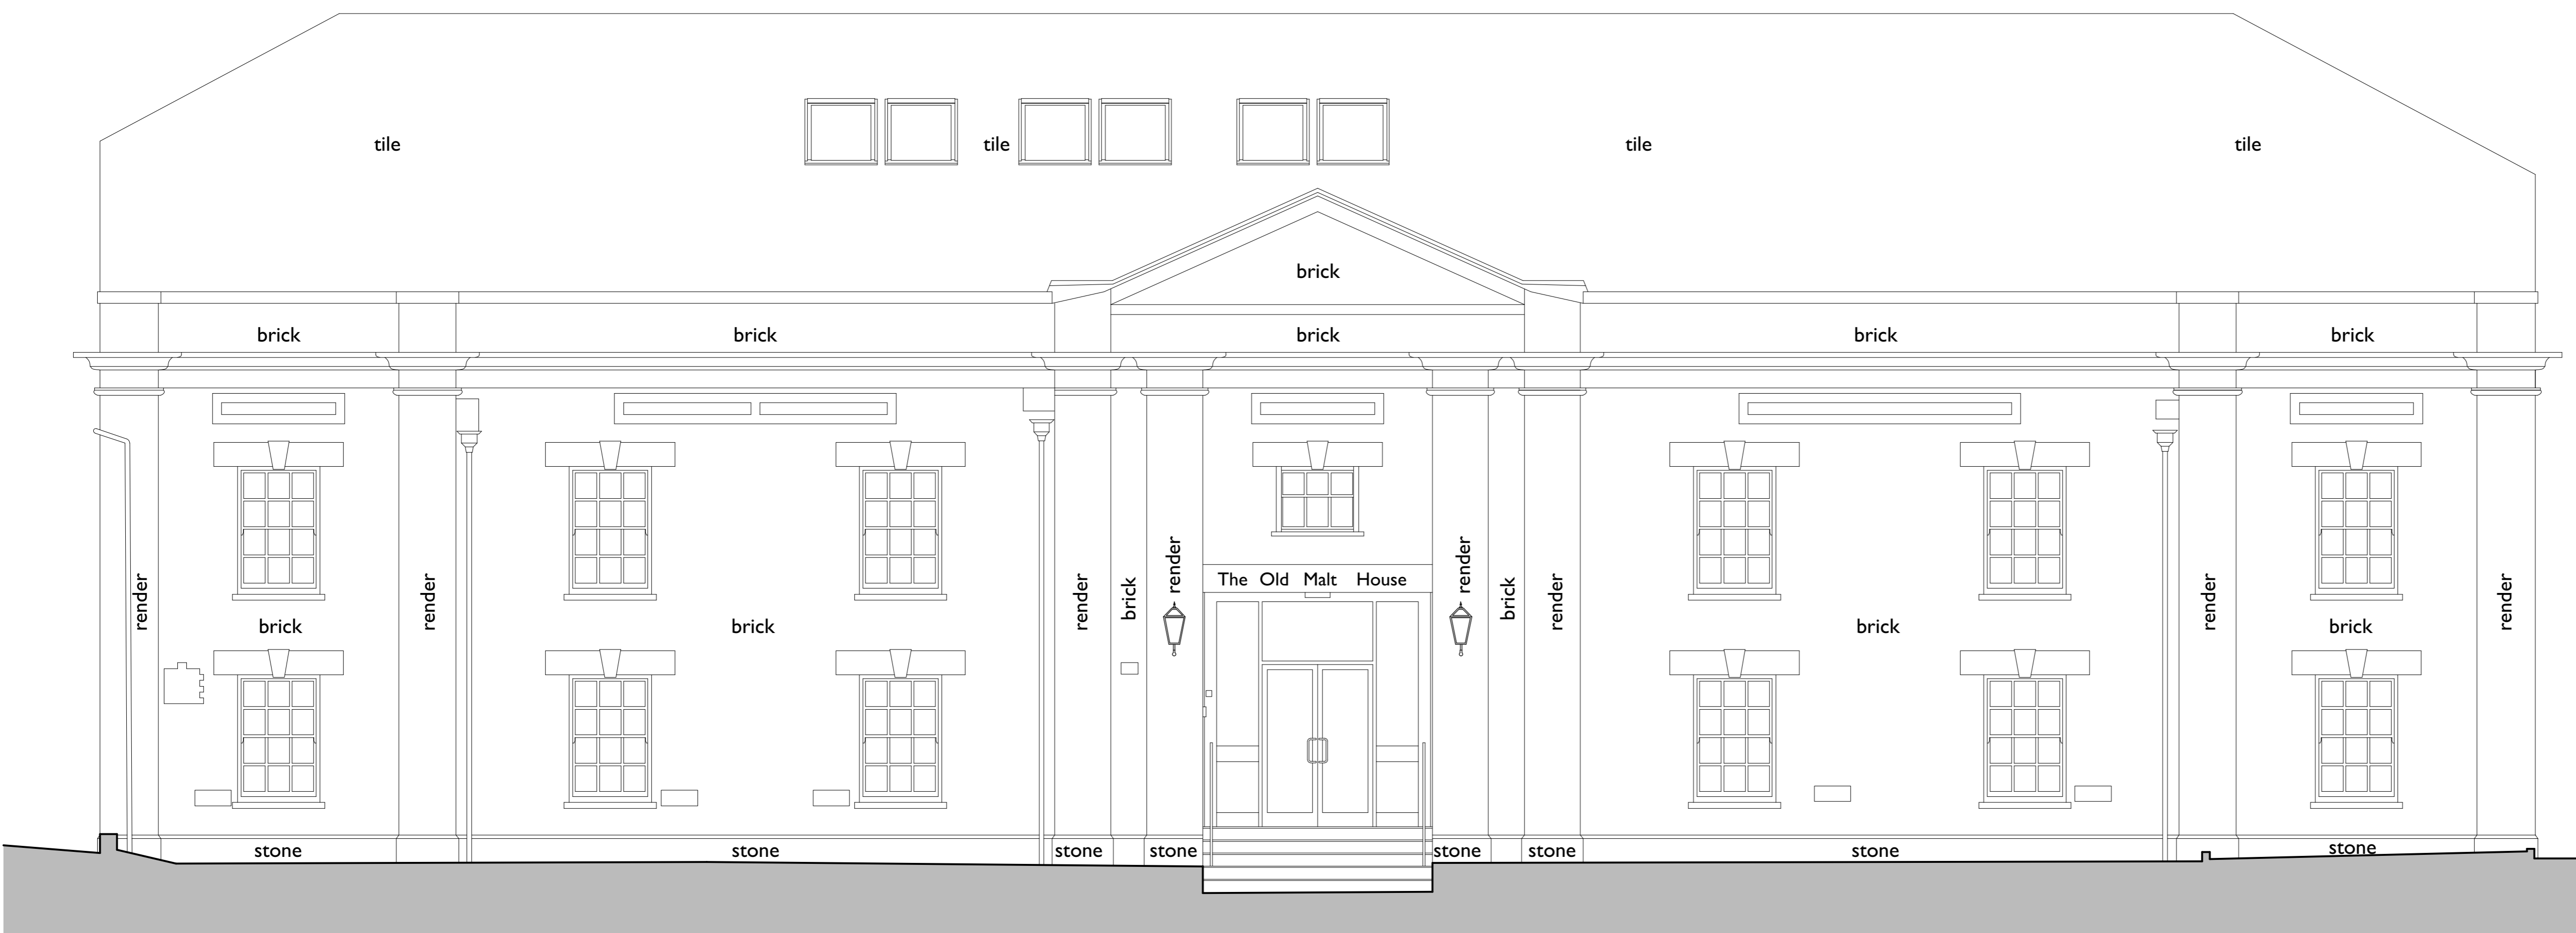

NORTH ELEVATION
 AS EXISTING

DRAWING ISSUE STATUS	REVISION Nº	DATE	SIGNED
RISK ASSESSMENT UNDERTAKEN			
PLANNING APPLICATION Nº 1			
PLANNING APPLICATION Nº 2			
PLANNING CONSENT			
LISTED BLDG APPLICATION			
LISTED BLDG CONSENT			
DAC APPROVAL			
BLDG CONTROL APPLICATION			
BLDG CONTROL APPROVAL			
TENDER DOCUMENT			
CONTRACT DOCUMENT			

CLIENT Morrison Developments	 Acanthus Clews <i>architects</i>
PROJECT The Old Malt House Banbury	
TITLE North & East Elevations As Existing	
SCALE 1:50 @ A1	Acanthus House 57 Hightown Road Banbury - Oxfordshire OX16 9BE
DATE Sept 2017	DRAWN Interlock Surveys / CJW
JOB Nº 17_057	DRAWING Nº 106
	Tel: 01295 702600 Fax: 01295 702601 architects@acanthusclews.co.uk www.acanthusclews.co.uk