


DO NOT SCALE THIS DRAWING USE DIMENSIONS ONLY
 VERIFY ALL DIMENSIONS ON SITE BEFORE COMMENCING ANY WORK OR SHOP DRAWINGS
 INFORM THE ARCHITECT BEFORE ANY WORK STARTS IF THIS DRAWING EXCEEDS THE QUANTITIES IN ANY WAY


Revision	Date	
A	Mar-18	Rooflights amended

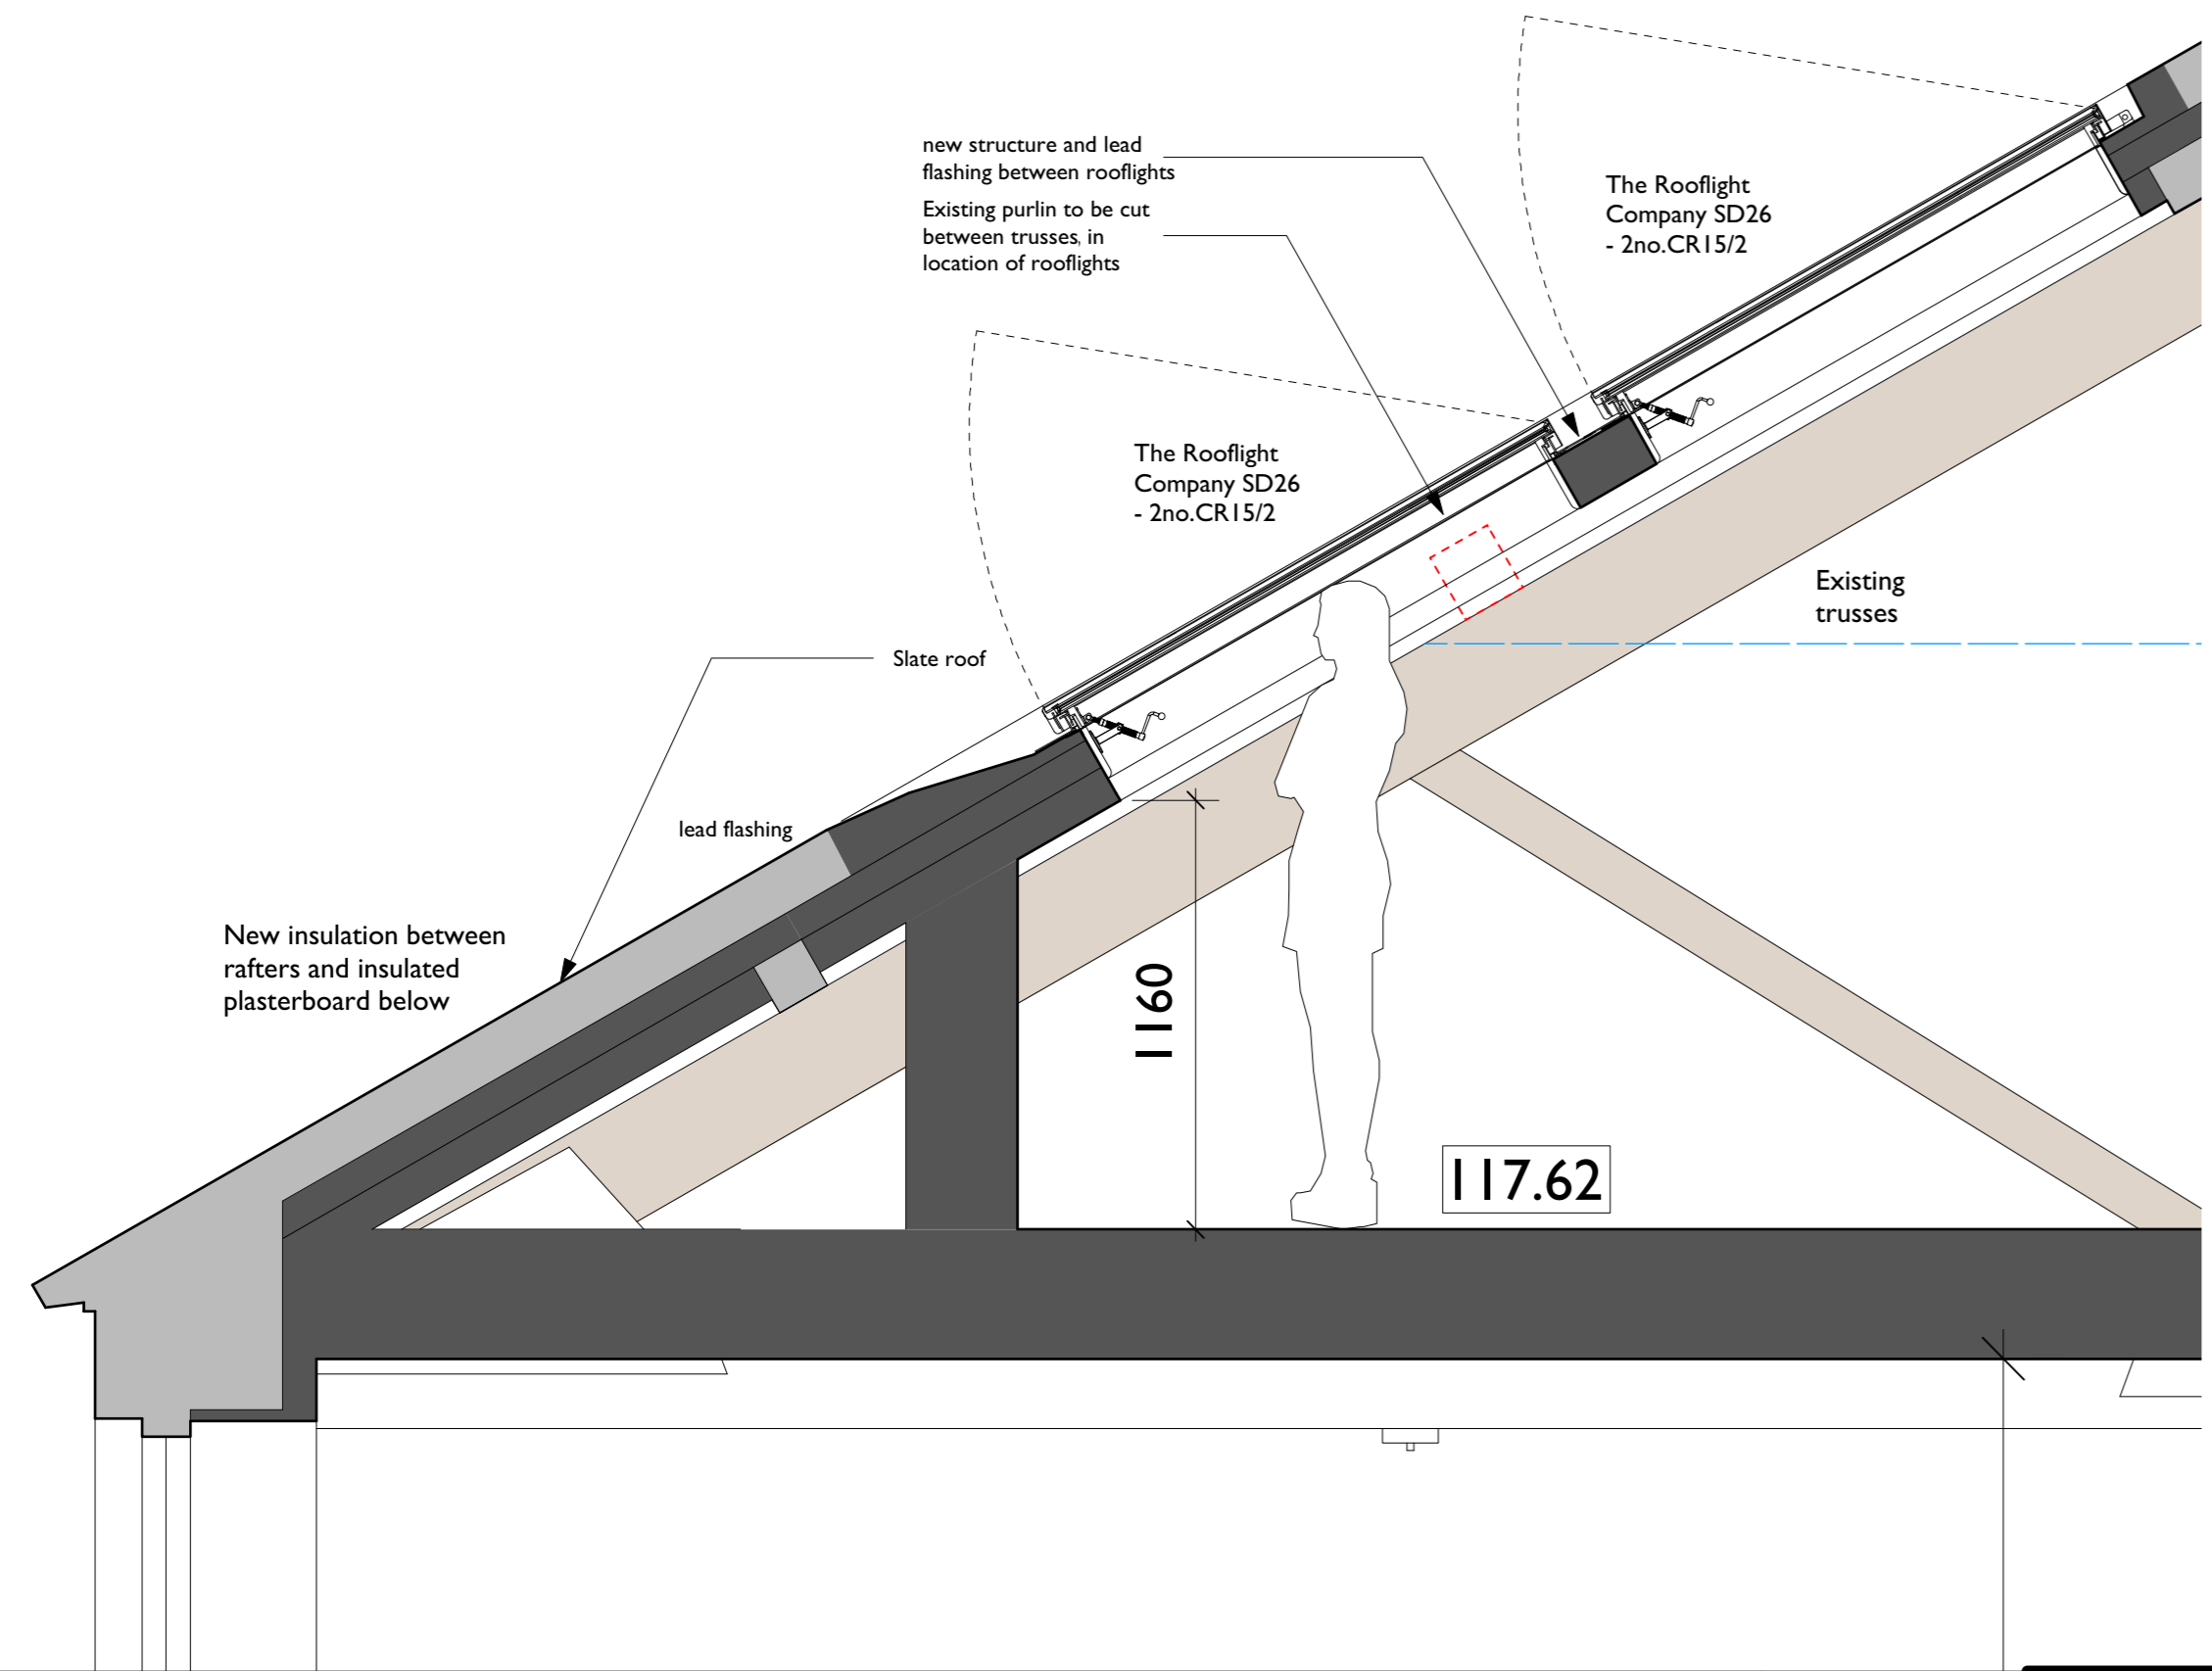

Title
 Typical Section Through Roof Light to Centre of Building - Rear Elevation

Scale
 1 : 20

Detail
 08

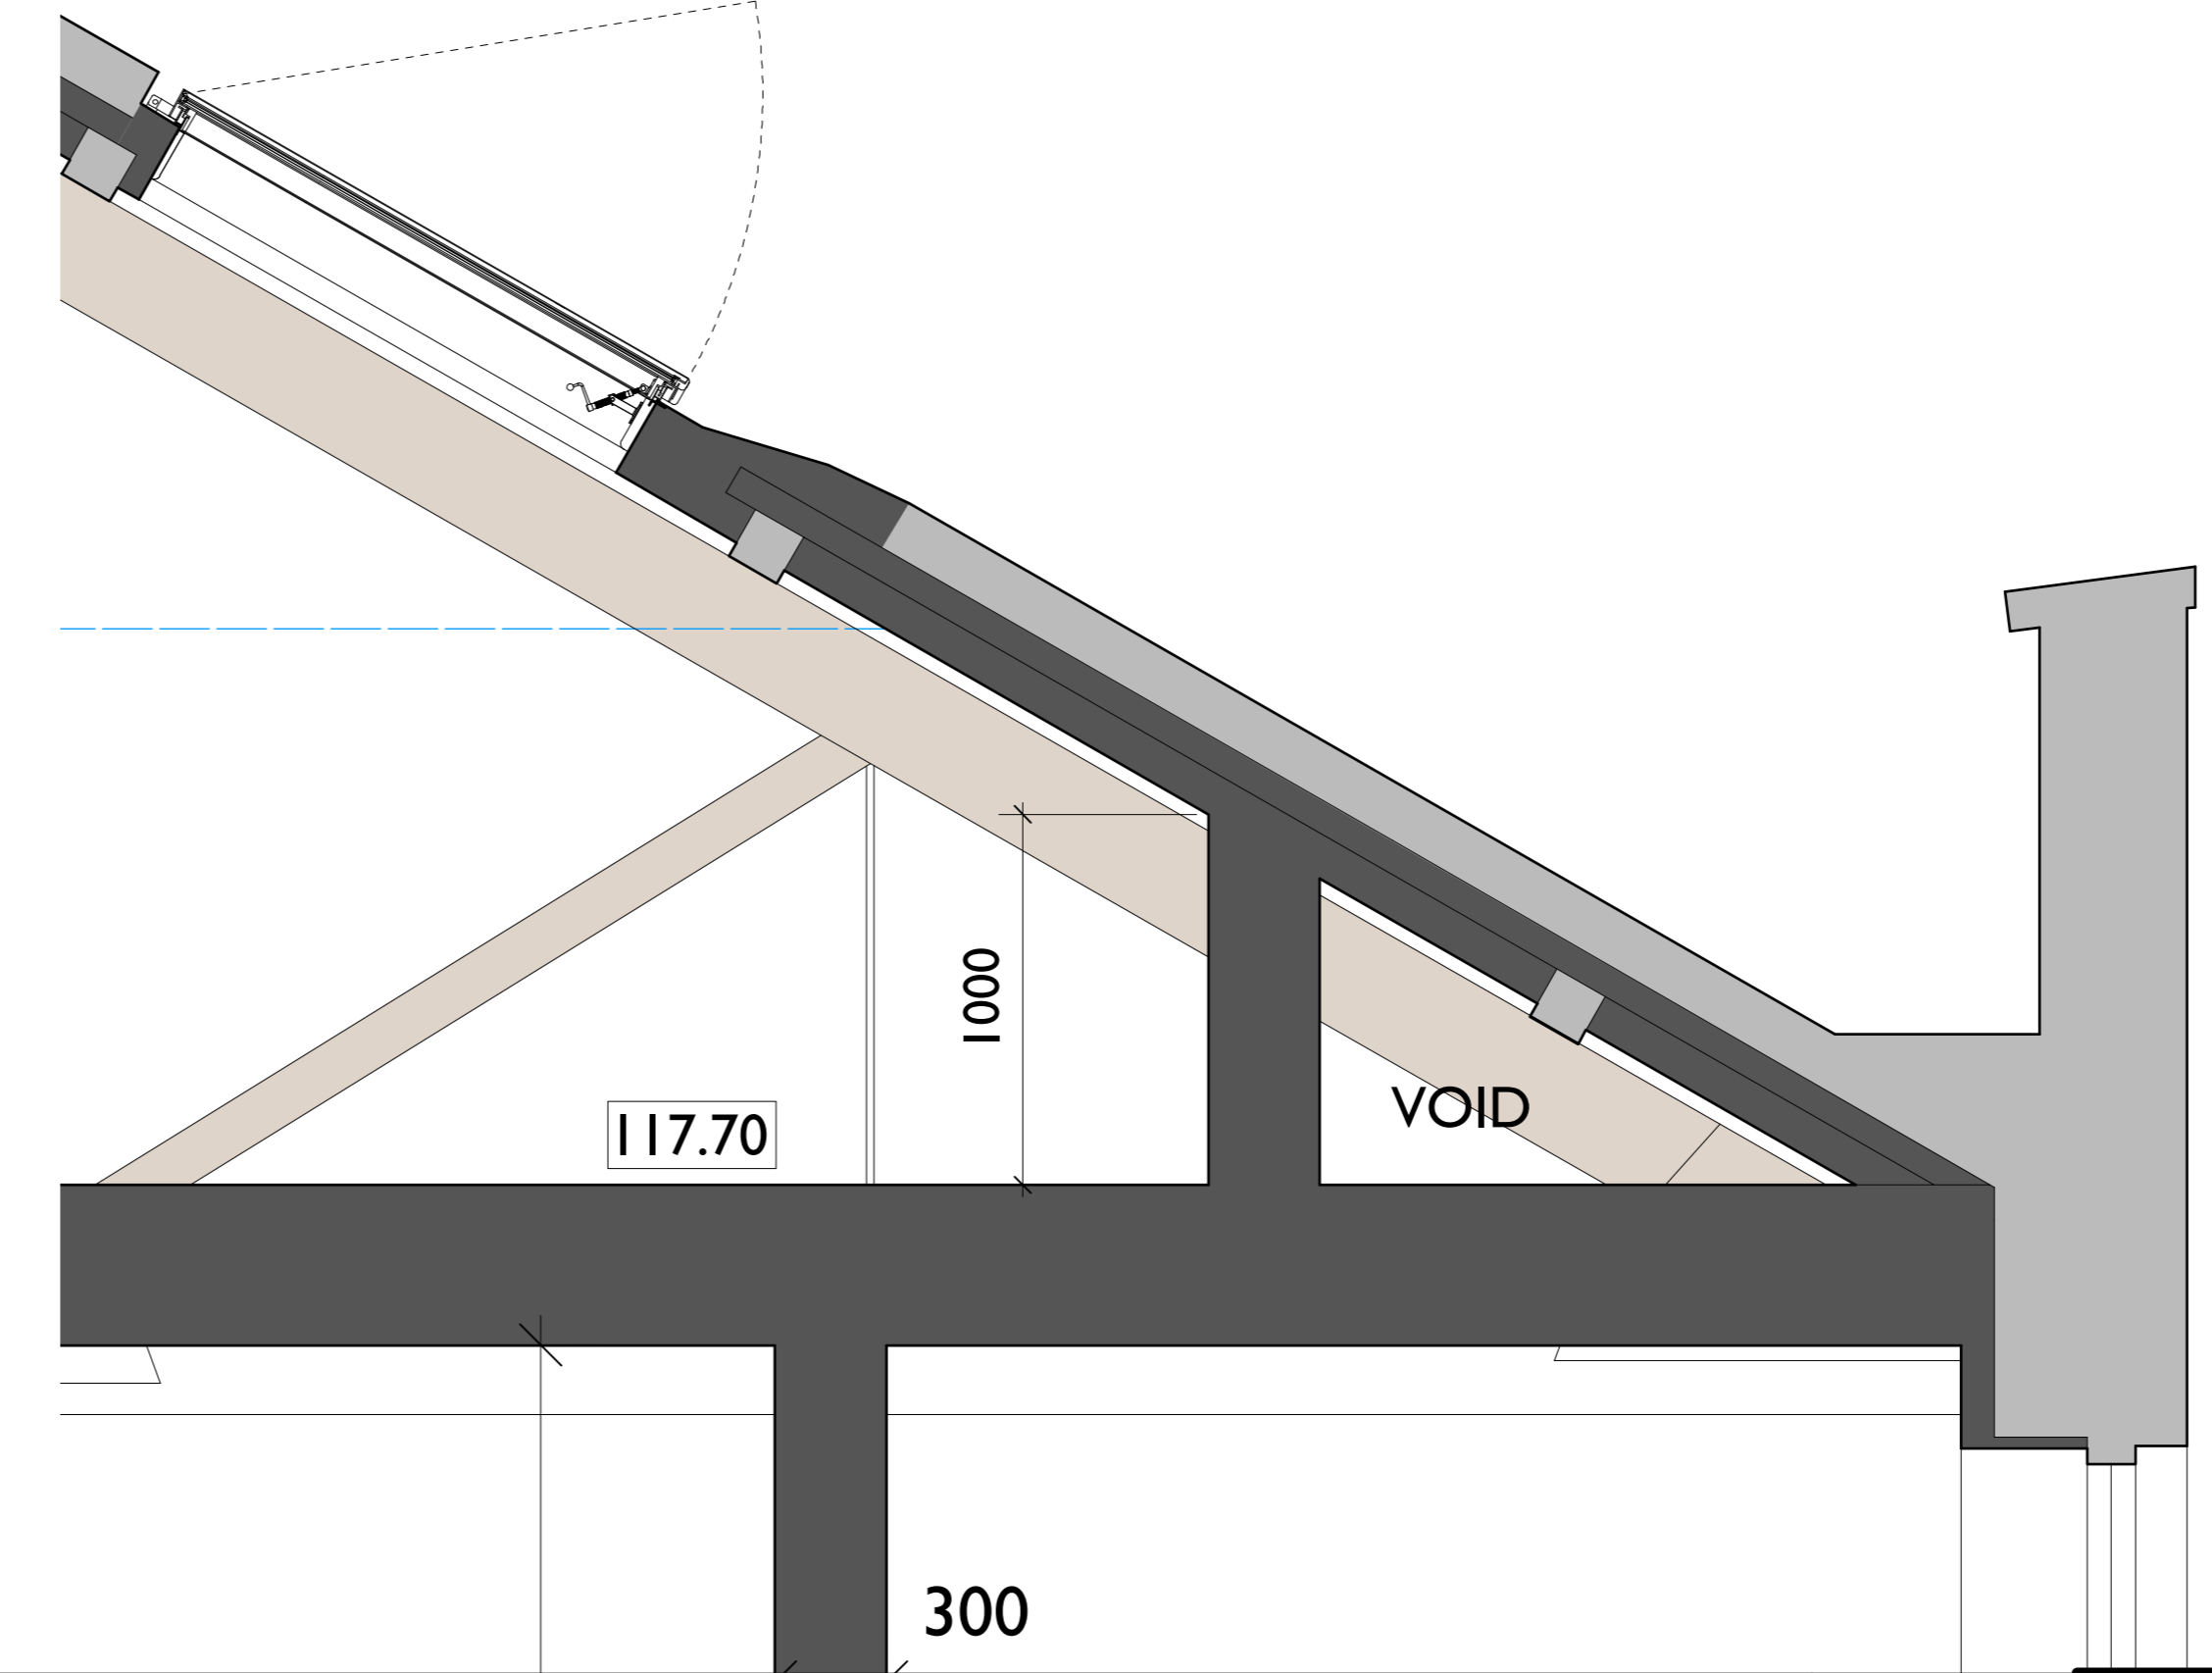


Title
 Typical Section Through Roof Light to Centre of Building - Front Elevation

Scale
 1 : 20

Detail
 09

DRAWING ISSUE STATUS	REVISION N°	DATE	SIGNED
RISK ASSESSMENT UNDERTAKEN			
PLANNING APPLICATION N° 1			
PLANNING APPLICATION N° 2			
PLANNING CONSENT			
LISTED BLDG APPLICATION			
LISTED BLDG CONSENT			
DAC APPROVAL			
BLDG CONTROL APPLICATION			
BLDG CONTROL APPROVAL			
TENDER DOCUMENT			
CONTRACT DOCUMENT			

CLIENT Morrison Developments	
PROJECT The Old Malt House Banbury	
TITLE Proposed Detail Sheet 3 As Proposed	
SCALE 1:50 @ A1	Acanthus House 57 Hightown Road Banbury • Oxfordshire OX16 9BE Tel: 01295 702600 Fax: 01295 702601 architects@acanthusclews.co.uk www.acanthusclews.co.uk
DATE Oct 2017	DRAWN Interlock Surveys / CJW DRAWING N° 17_057
JOB N° 17_057	DRAWING N° 237A

Title

Scale

Detail

Title

Scale

Detail