

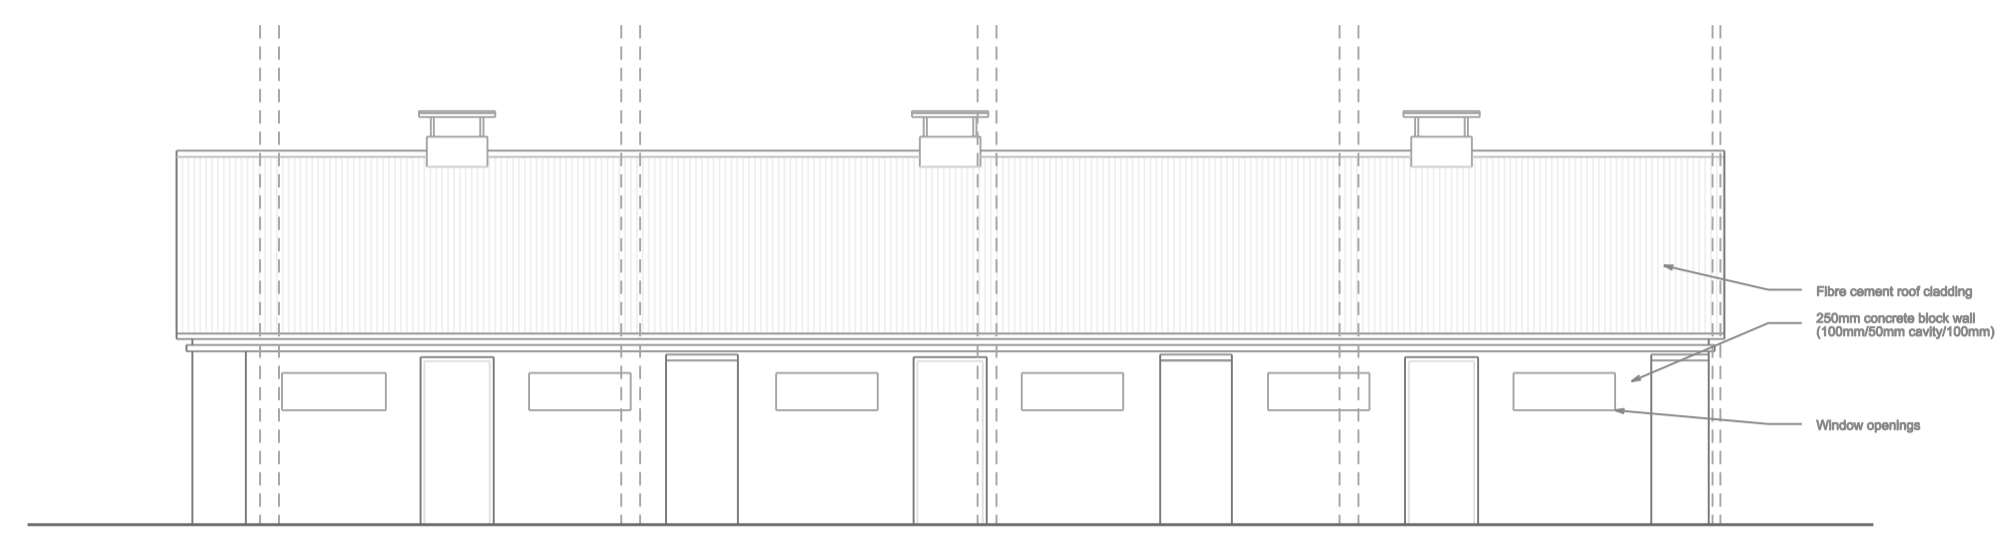



DO NOT SCALE
 Contractor to check all dimensions on site and
 report discrepancies before proceeding.
 This drawing is copyright.

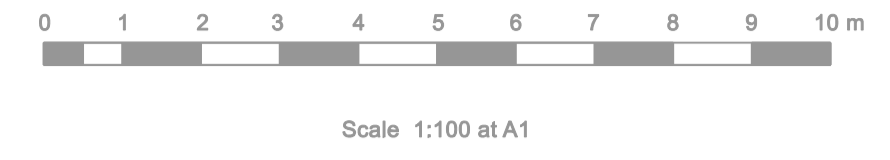


NORTH ELEVATION 1:100

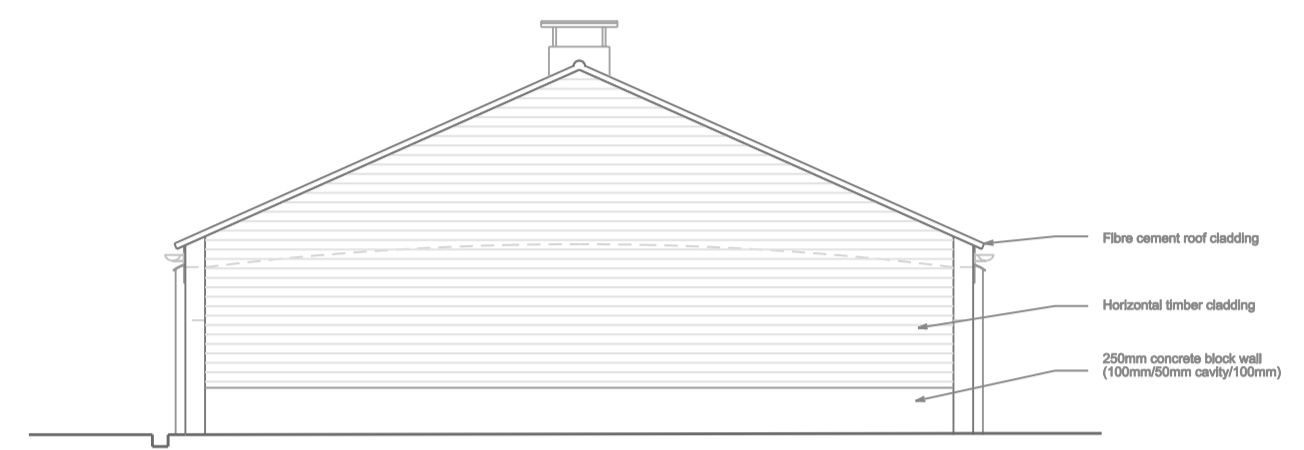


WEST ELEVATION 1:100

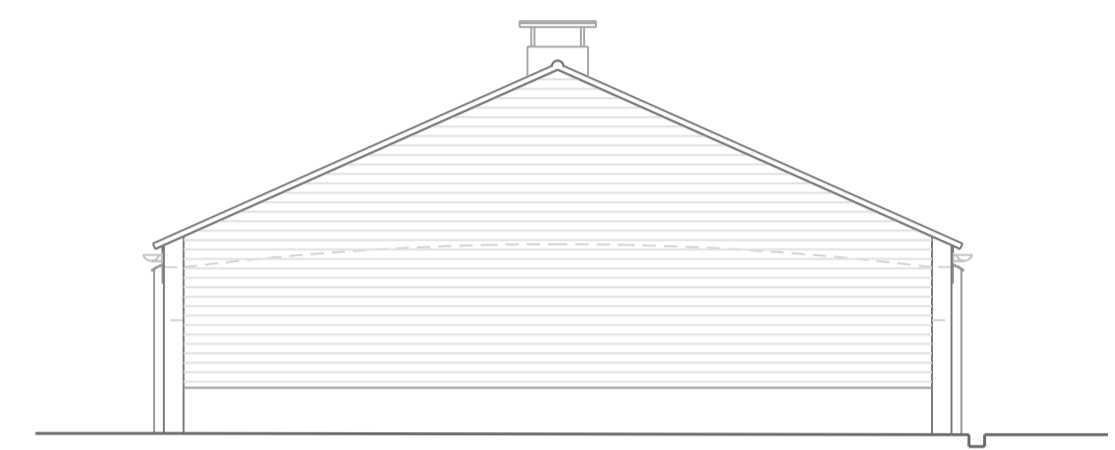


EAST ELEVATION 1:100

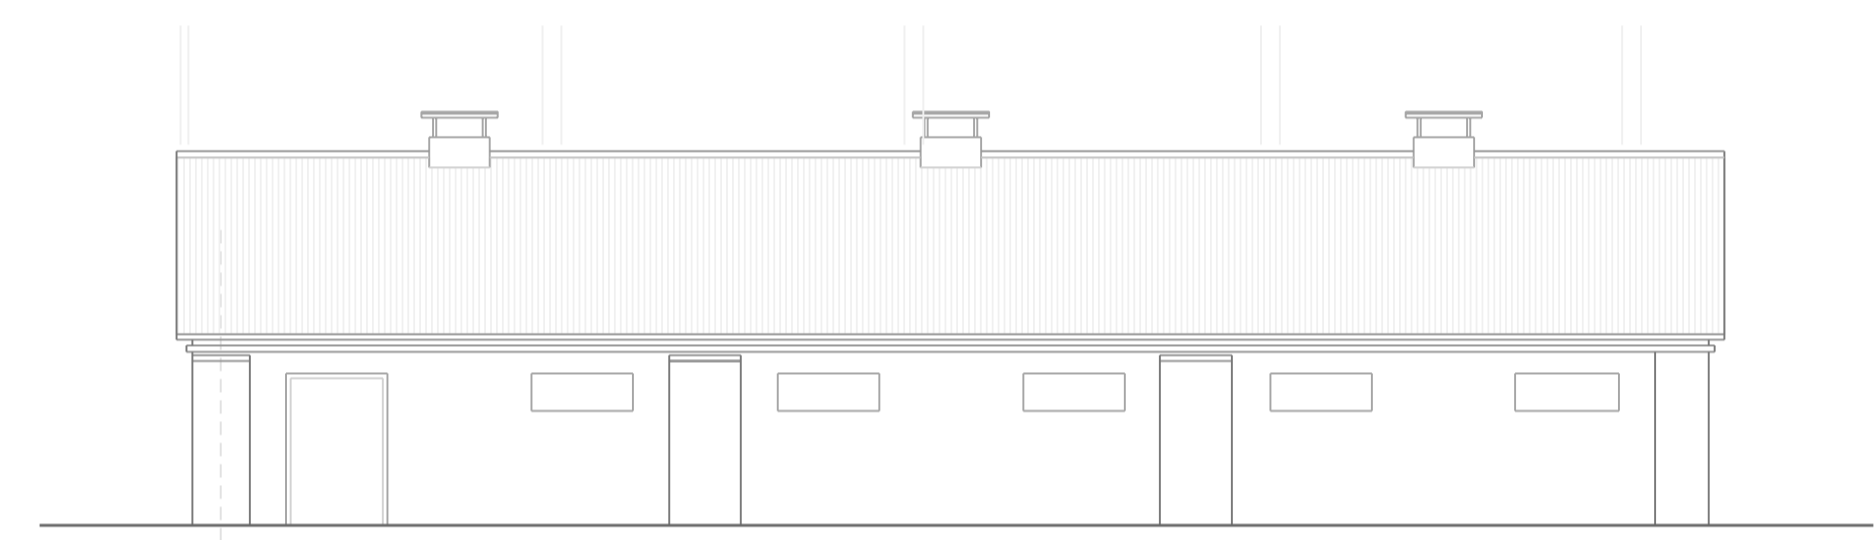

SOUTH ELEVATION 1:100

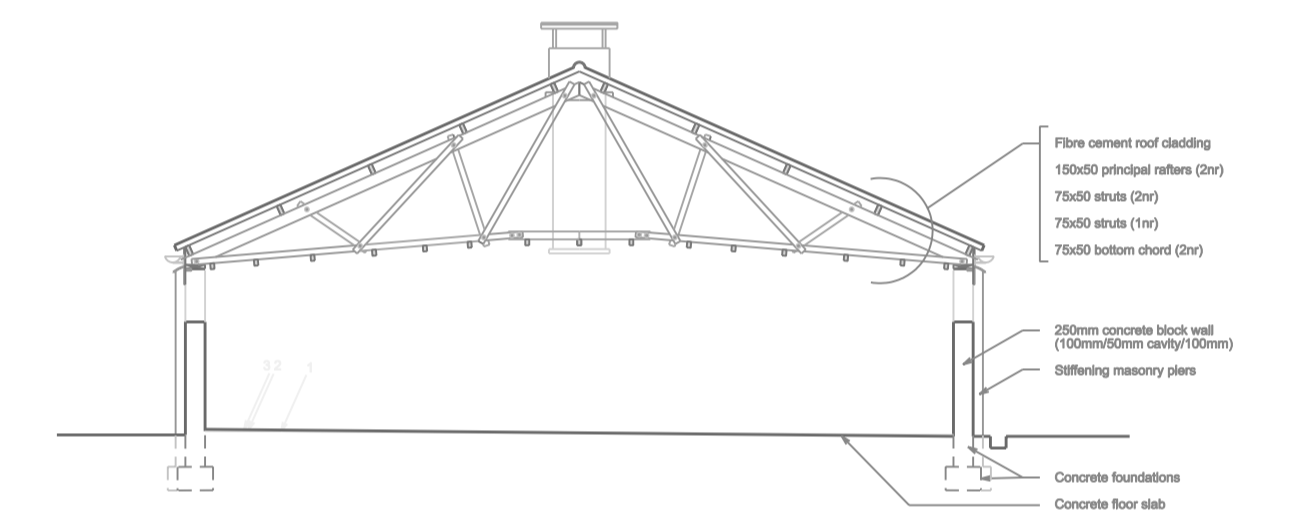


SECTION A

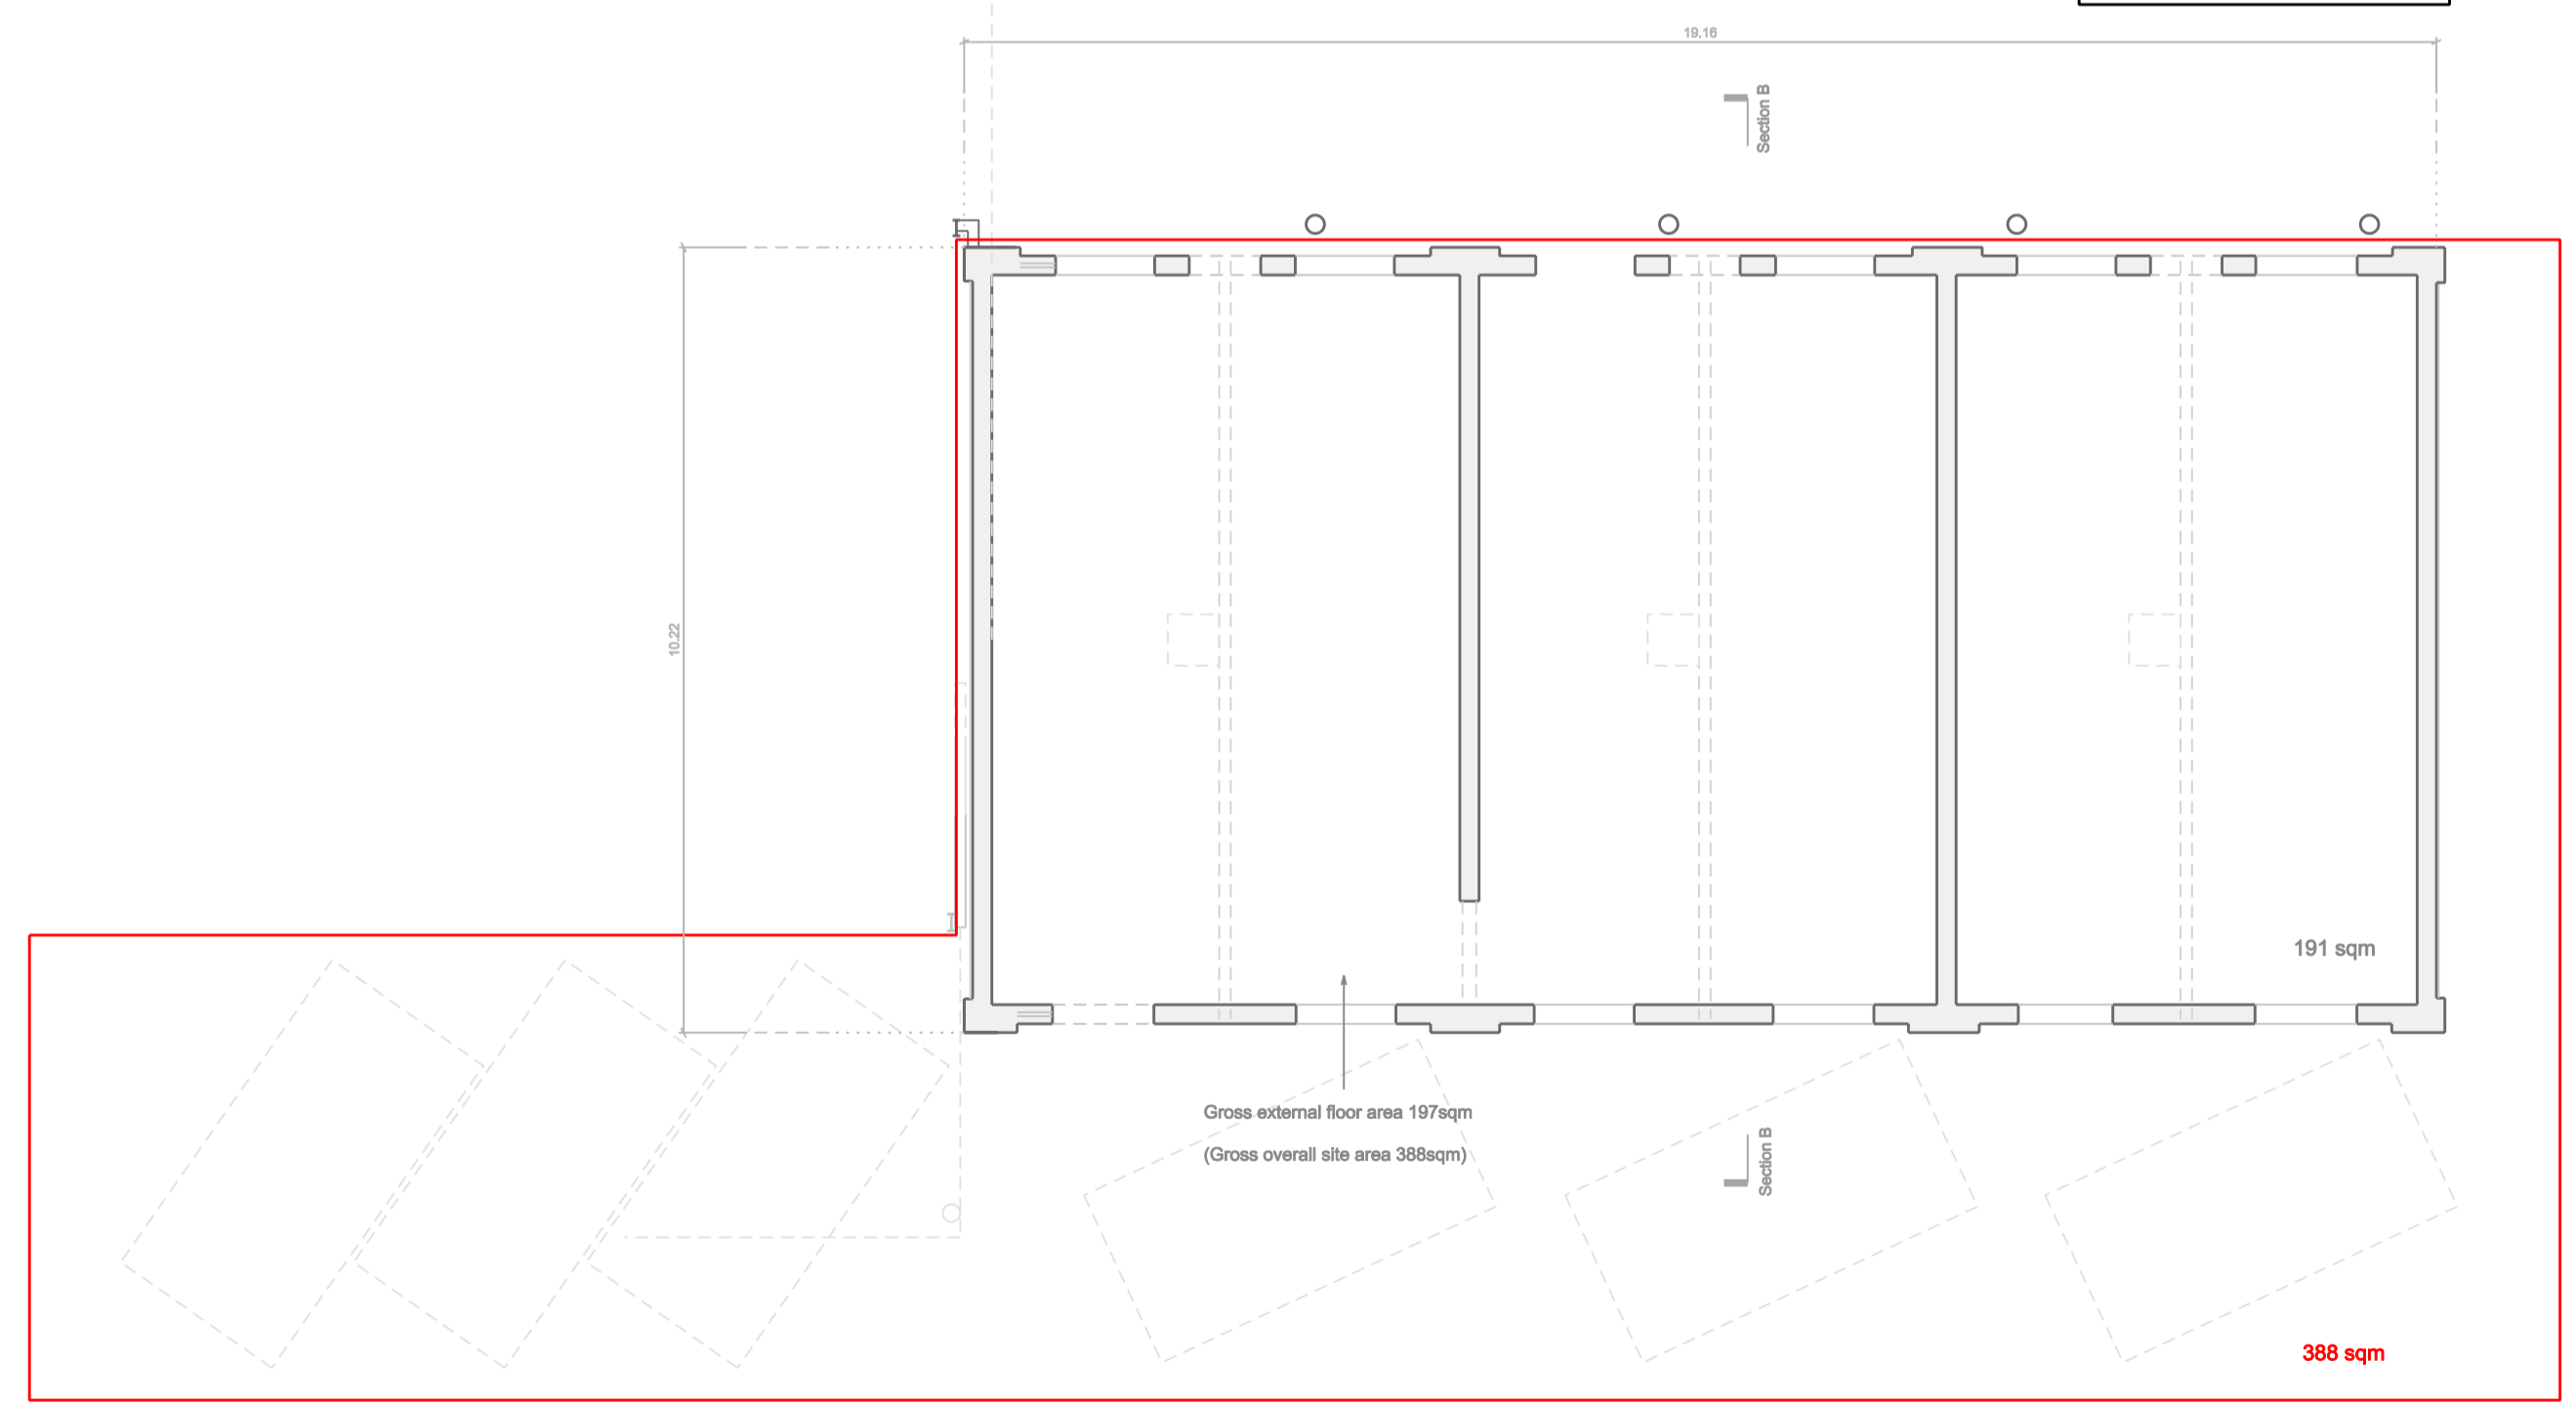

FLOOR PLAN 1:100



LOCATION PLAN 1:2500

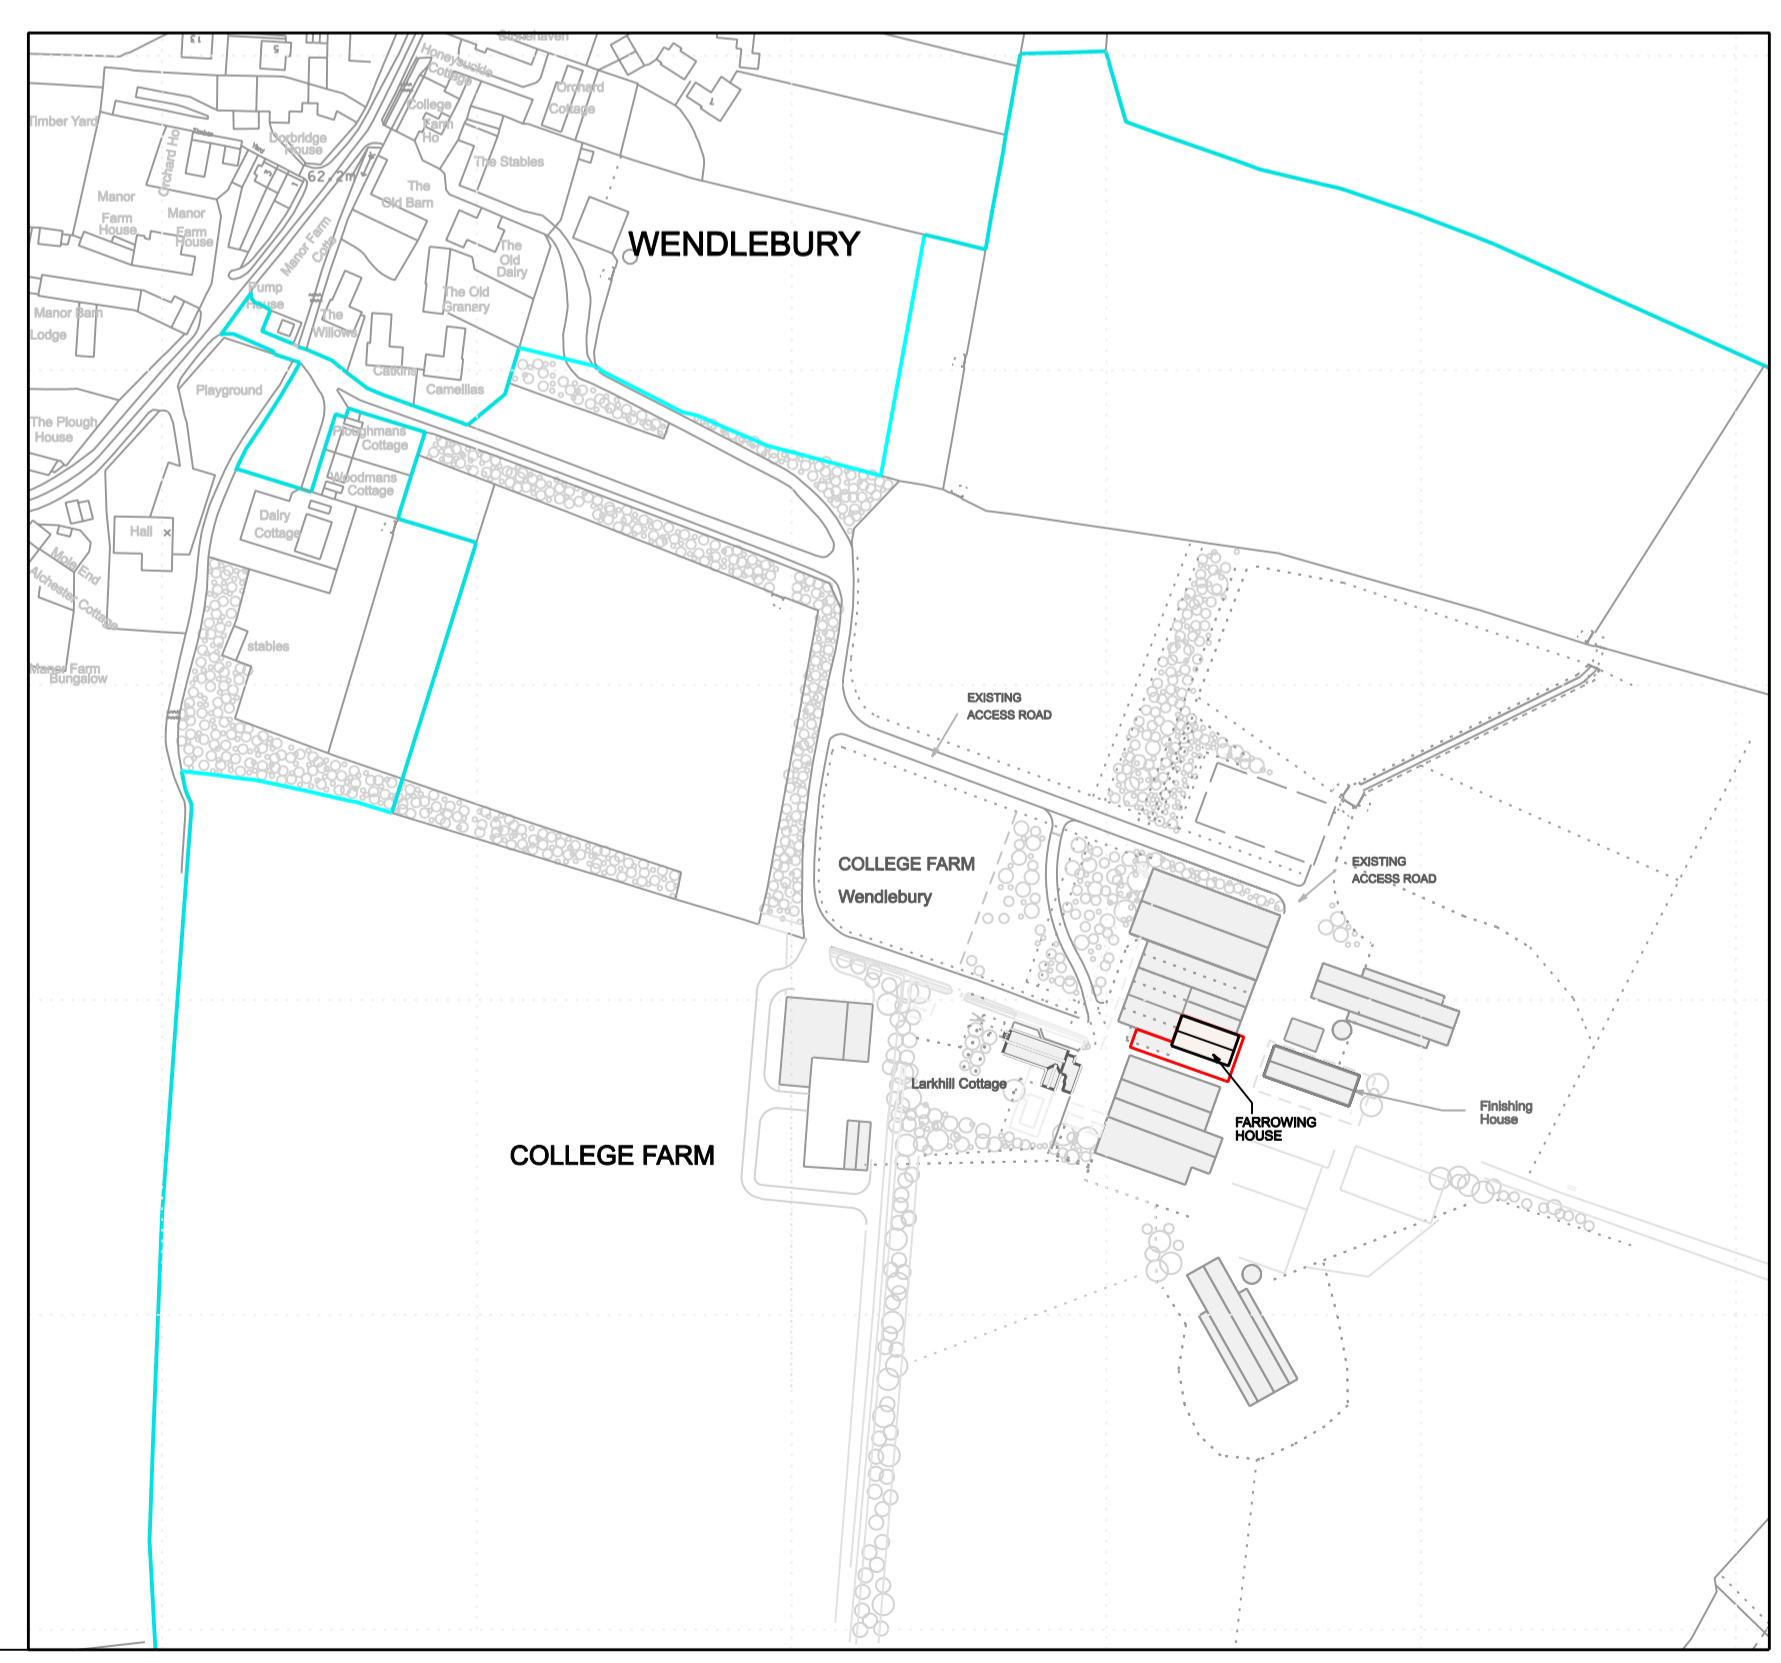

Planned Approach Architects
 Telephone 07929 296003 Email: tim@plannedapproach.co.uk

Client: Mr and Mrs T Howard
 Site: College Farm Wendlebury
 Project: Farrowing House PD Class Q & R Conversion

FLOOR PLAN & ELEVATIONS As Existing
 1:100 & 1:2500 TPH November 2018
 (Original at A1) Dwg no. 18.183.01