
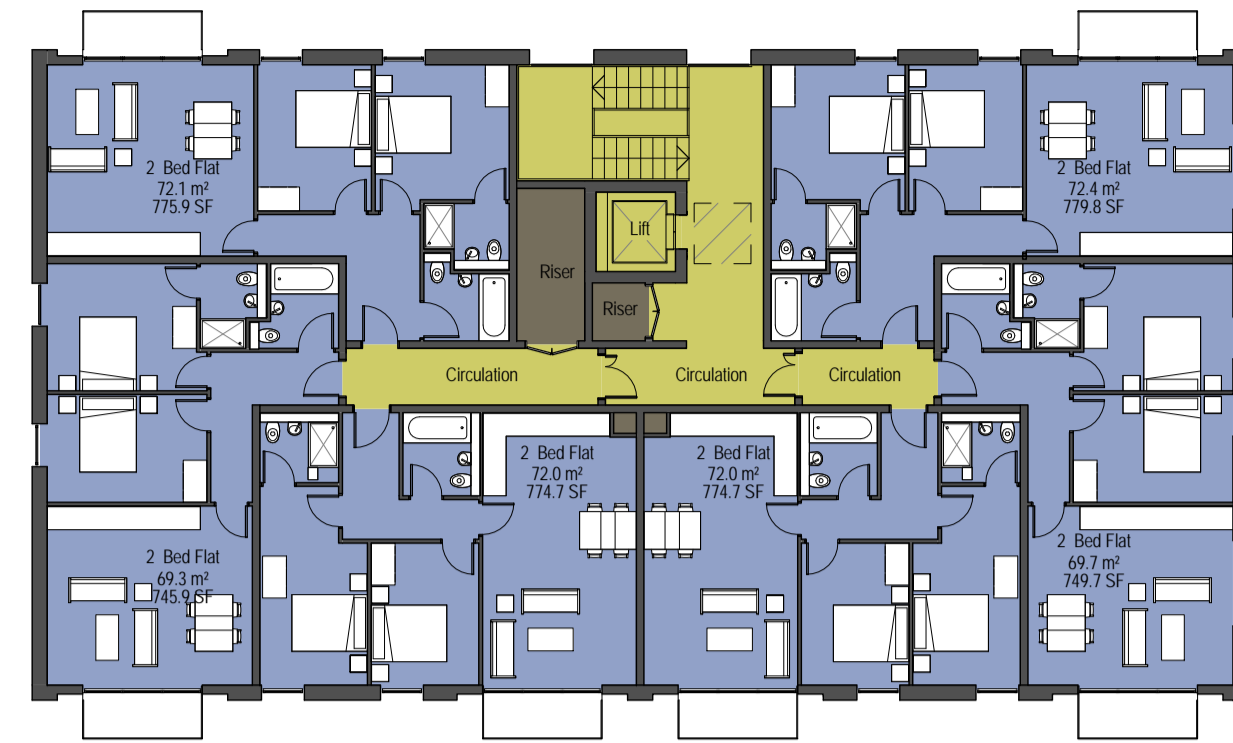


FOR READING IN CONJUNCTION WITH GENERAL ARRANGEMENT DRAWINGS



1. REFER TO ROOM COLOUR LEGEND FOR USE/DEPARTMENT
2. L SERIES FOR GAS INCLUDING FINISHES & SETTING OUT
3. S SERIES FOR SCHEDULES
4. R SERIES FOR ROOM PLANS & ELEVATIONS
5. RDS FOR ROOM DATA SHEETS
6. C SERIES FOR COMPONENT DRAWINGS
7. A SERIES FOR DETAILS
8. M&E DRAWINGS, SPECIFICATION AND SCHEDULE
9. STRUCTURAL ENGINEERS DRAWINGS SPECIFICATION AND SCHEDULE
10. NBS PRELIMINARIES & SPECIFICATION
11. [insert any other relevant project information]

Key





Application Site Boundary

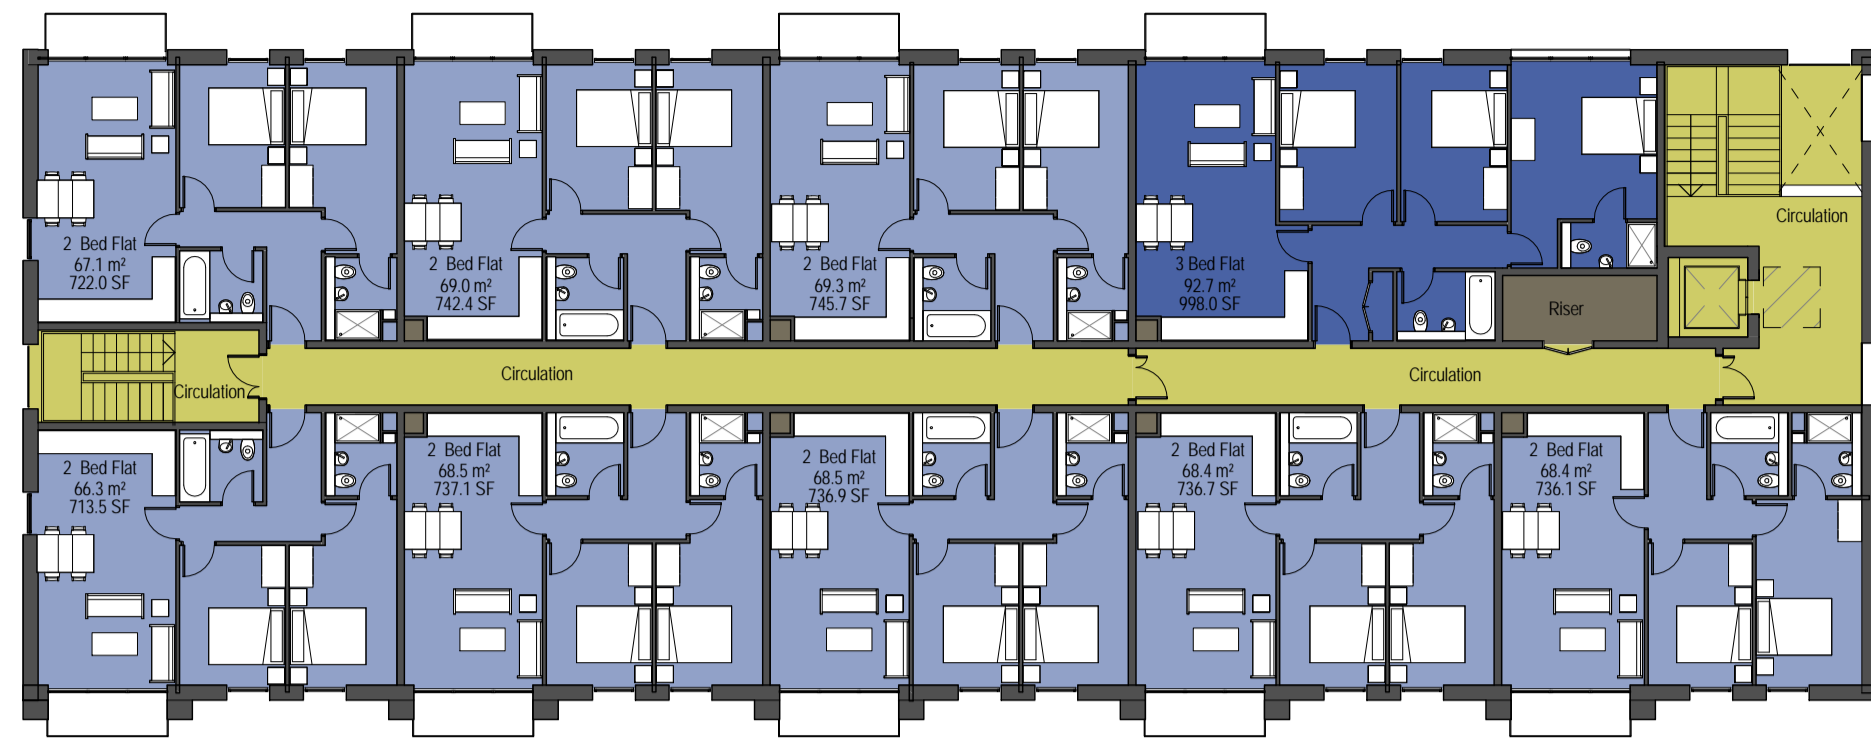


SECOND FLOOR
1: 200

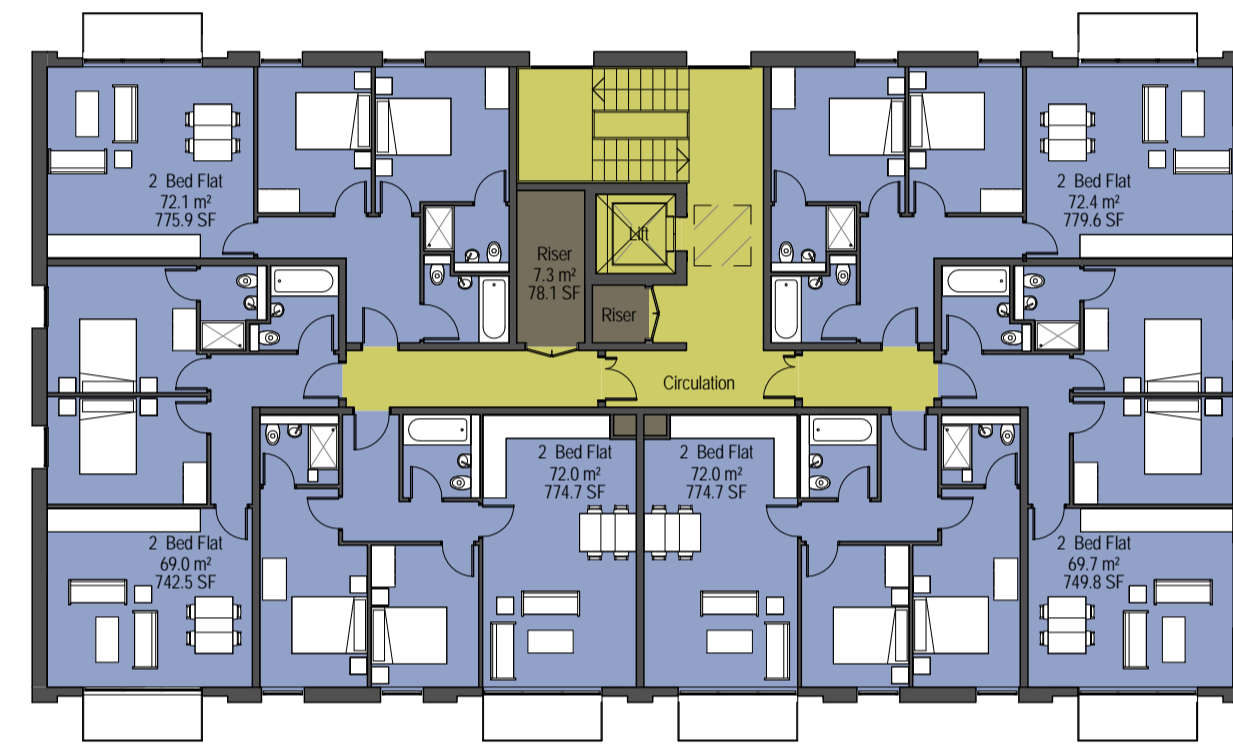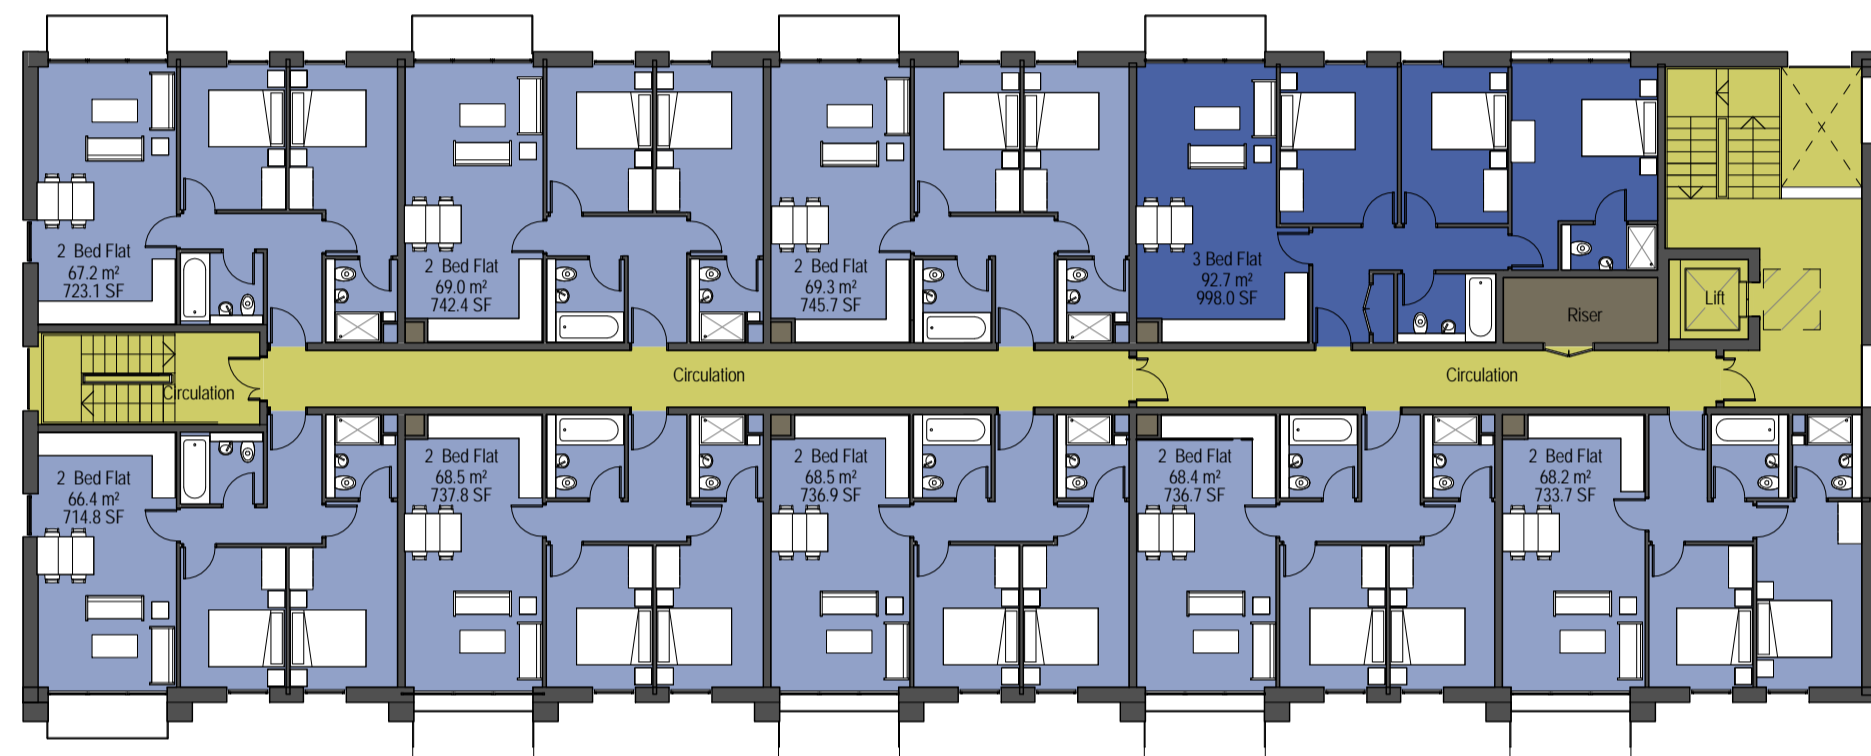

FIRST FLOOR
1: 200

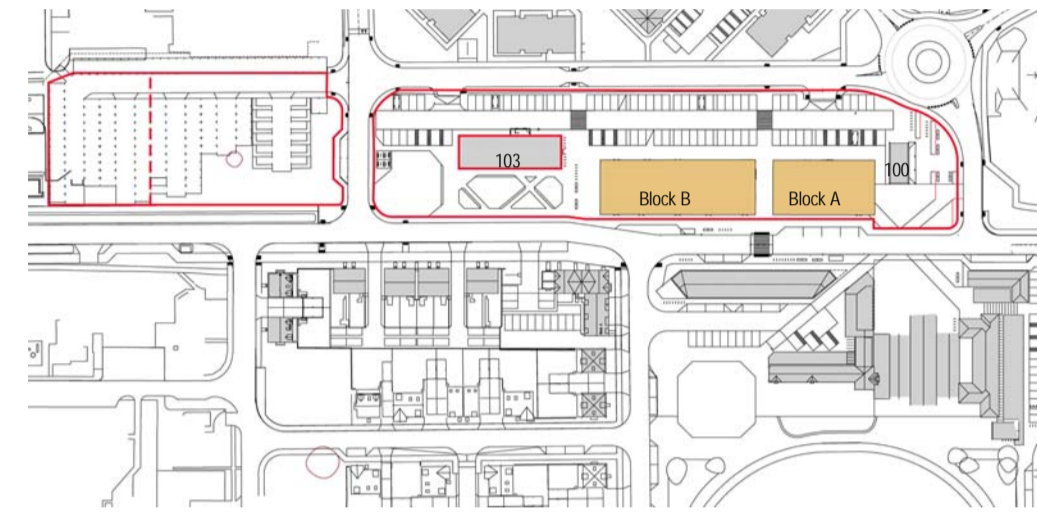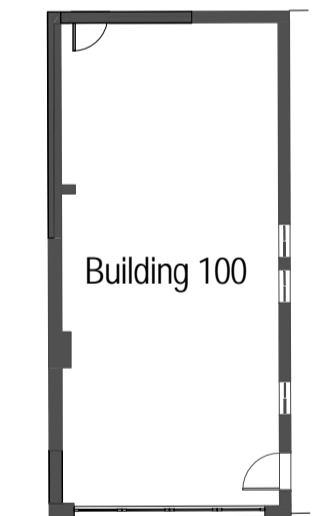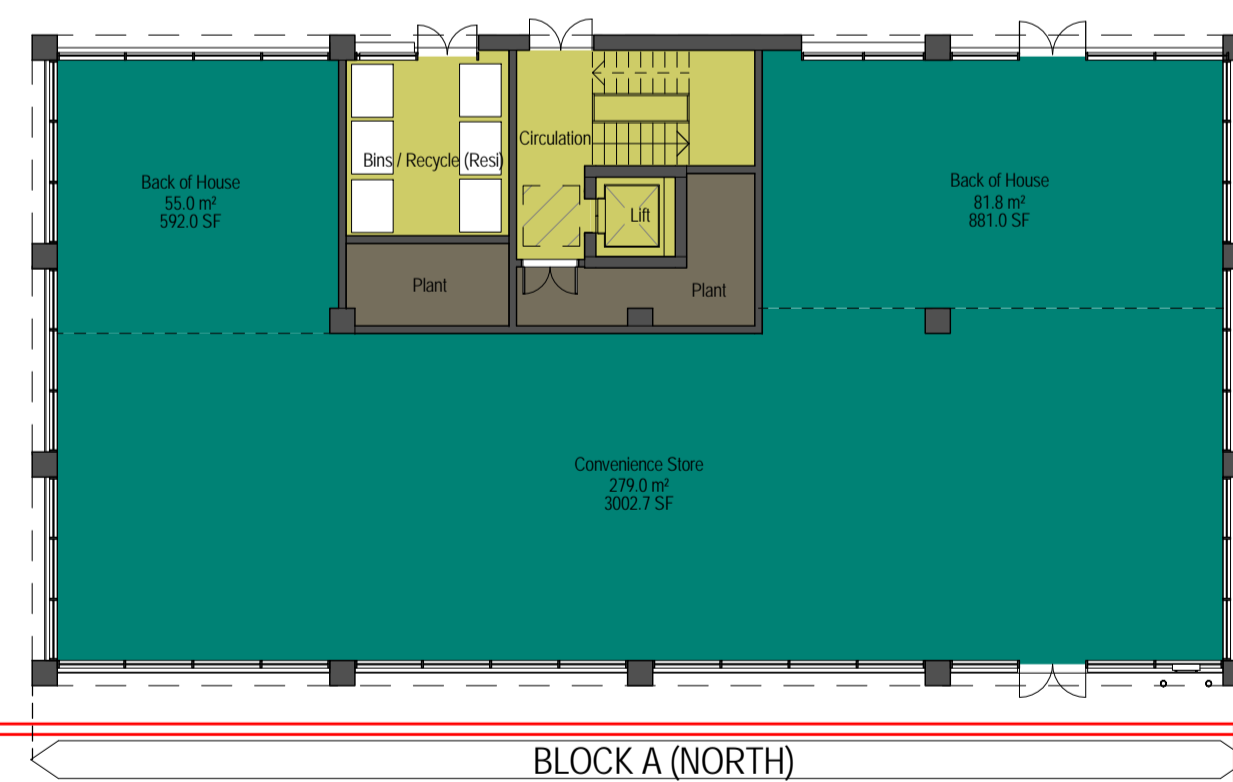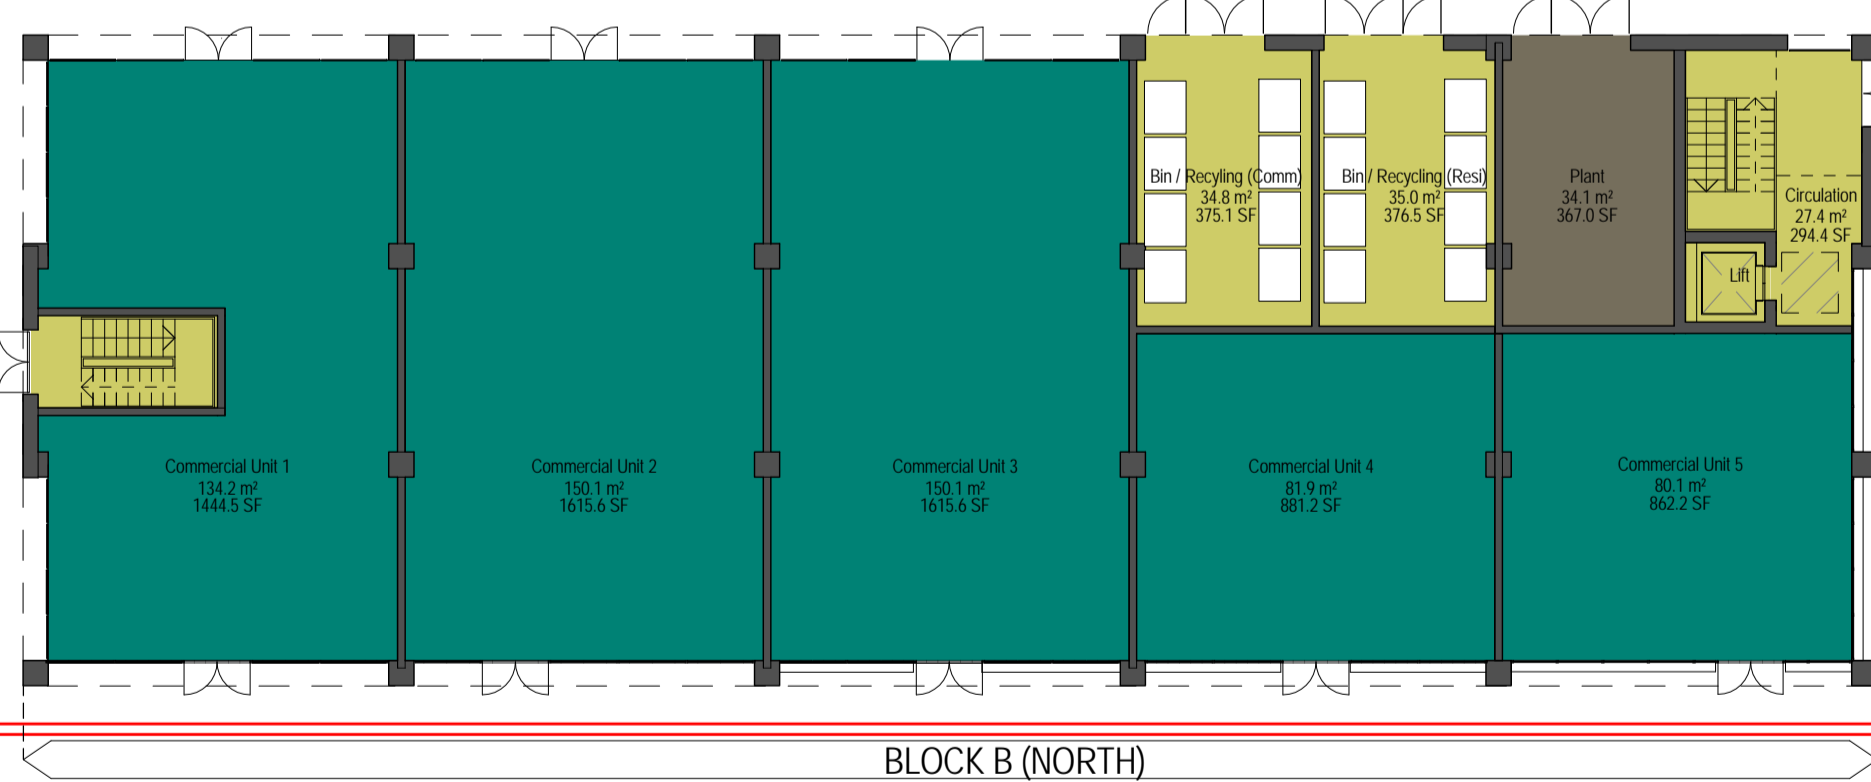

Key Plan

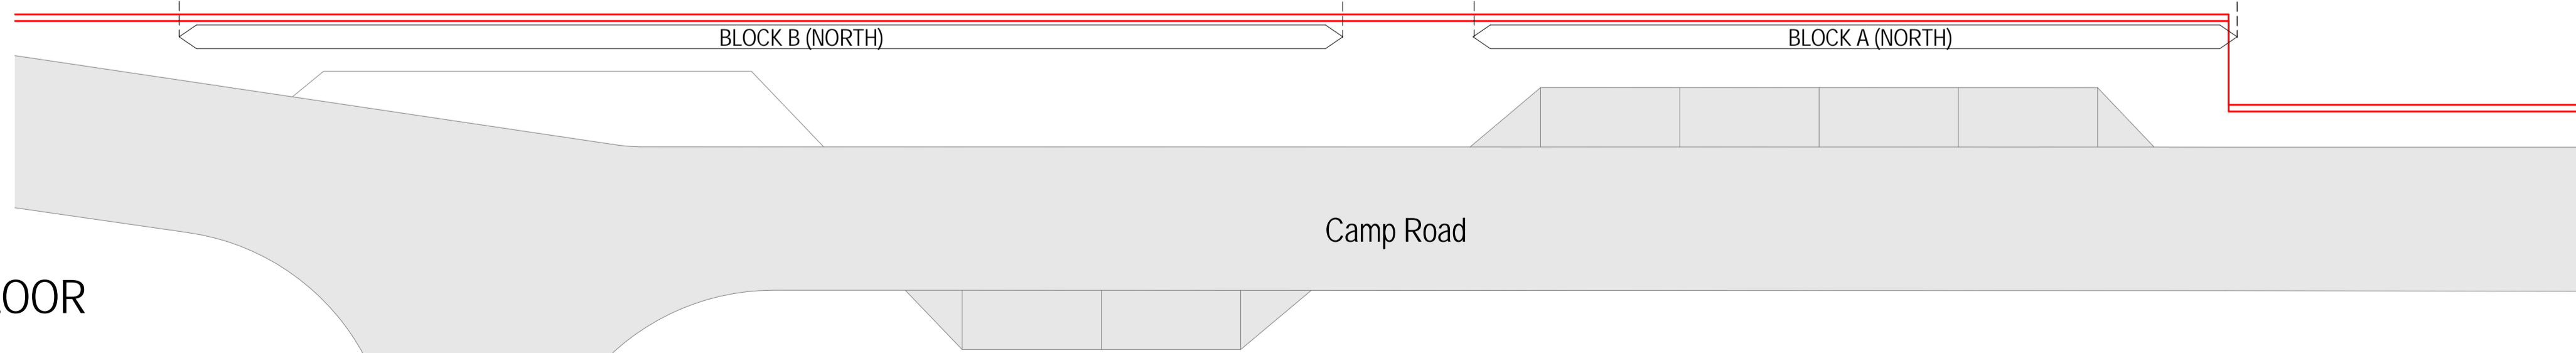

GROUND FLOOR
1: 200

REVISION	DATE	DESCRIPTION	DRAWN	CHECKED
S2 P 1	07/04/17	Issued for Information	JMet	ADP
S2 P 2	19/04/17	Issued for Information	JMet	ADP
S2 P 3	19/04/17	Key plan updated	JMet	ADP
S2 P 4	09/02/18	Floor Plans revised following LPH meeting 11/02/18	JMet	ADP
S2 P 5	19/02/18	Floor Plans Revised Following the comments made on the 12/02/18	JMet	ADP
S2 P 6	20/03/18	Reserved Matter Application	JMet	ADP

CHECK ALL DIMENSIONS AND VERIFY ON SITE. REPORT ANY ERRORS OR OMISSIONS

CORDE


Charity Housing
Park End Street Oxford OX1 1JD
T +44 (0) 1865 248045
E info@corde.co.uk
www.corde.co.uk

JOB TITLE:
**HEYFORD PARK VILLAGE CENTRE
(NORTH OF CAMP ROAD)**

DRAWING TITLE:
**BLOCKS A + B (NORTH)
PROPOSED FLOOR PLANS**

SCALE: As indicated DRAWING SHEET SIZE: A1

JOB CODE: CD2316	DRAWING NUMBER: CRD-00-ZZ-DR-A-1030	REVISION: S2 P 6
---------------------	--	---------------------

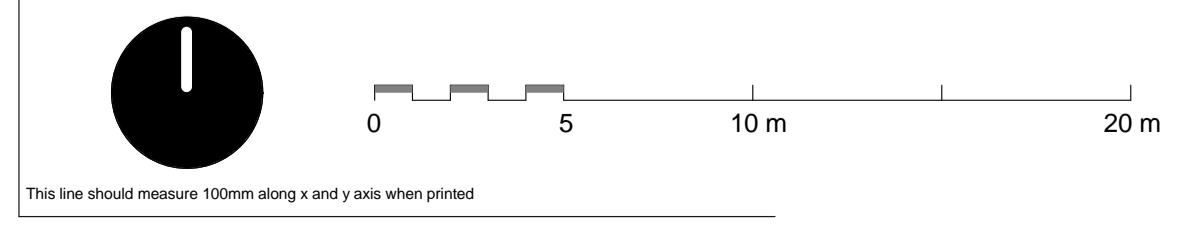

This line should measure 100mm along x and y axis when printed