


- Key**
- Application Site Boundary
 - Proposed New Buildings

Notes

1. Measured Survey Information:
 Please note the wider site context is derived from the landscape masterplan produced by Eden Development Consultants Ltd. (Drawing Ref. EDC035-GA-100-Rev. G5, Issued 13/04/2017). ADP take no responsibility for the reliability/accuracy of the survey information.

2. Site Boundary:
 Please note the site boundary position identified on this drawing remains subject to confirmation from Land Registry verification with the land owner's title deeds. ADP take no responsibility for the reliability/accuracy of this survey information.

1 PROPOSED SITE PLAN

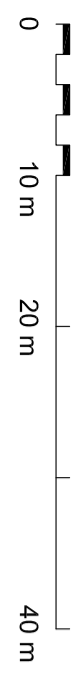

CHECK ALL DIMENSIONS AND VERIFY ON SITE. REPORT ANY ERRORS OR OMISSIONS.
 REVISION DATE DESCRIPTION DRAWN CHECKED
 S2 P1 18/03/17 Based for information JMW ADP
 S2 P2 22/03/18 Revised Matusz Application JMW ADP

CORDE
 Gentry House
 Park End Street, Oxford OX1 1JD
 T: +44 (0) 1865 288845
 E: info@corde.co.uk
 www.corde.co.uk

JOB TITLE:
 HEYFORD PARK VILLAGE CENTRE
 (NORTH OF CAMP ROAD)

DRAWING TITLE:
 PROPOSED SITE LAYOUT

SCALE: 1:1500 DRAWING SHEET SIZE: A2
 JOB CODE: CRD-00-ZZ-DR-A-00901 REVISION: S2 P 2