


East Elevation-Boiler Flue
1 : 100

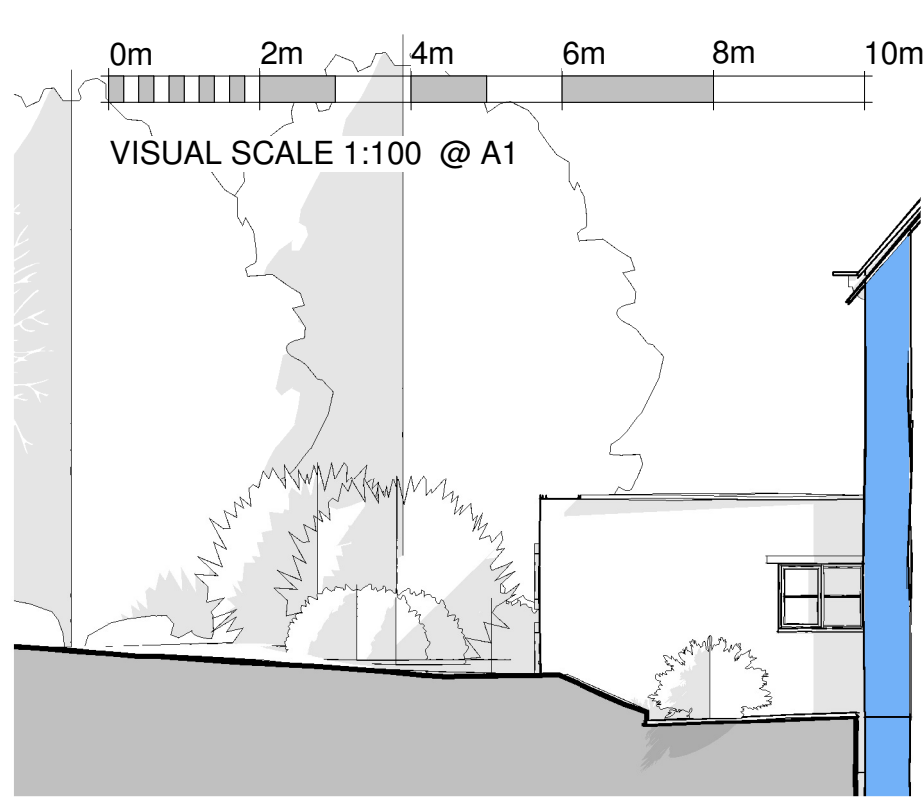

Boiler Flue Perspective

1 Boiler extract flue insertion within stonewall



West Elevation - Revised Window
1 : 100




Revised Window Perspective

2 Window installed within wall rather than previously approved door installed within wall



South Elevation - Approved Double Door
1 : 100


3 South elevation of kitchen extension showing single double door as approved under condition clearing, this is a revision to the planning approved elevation

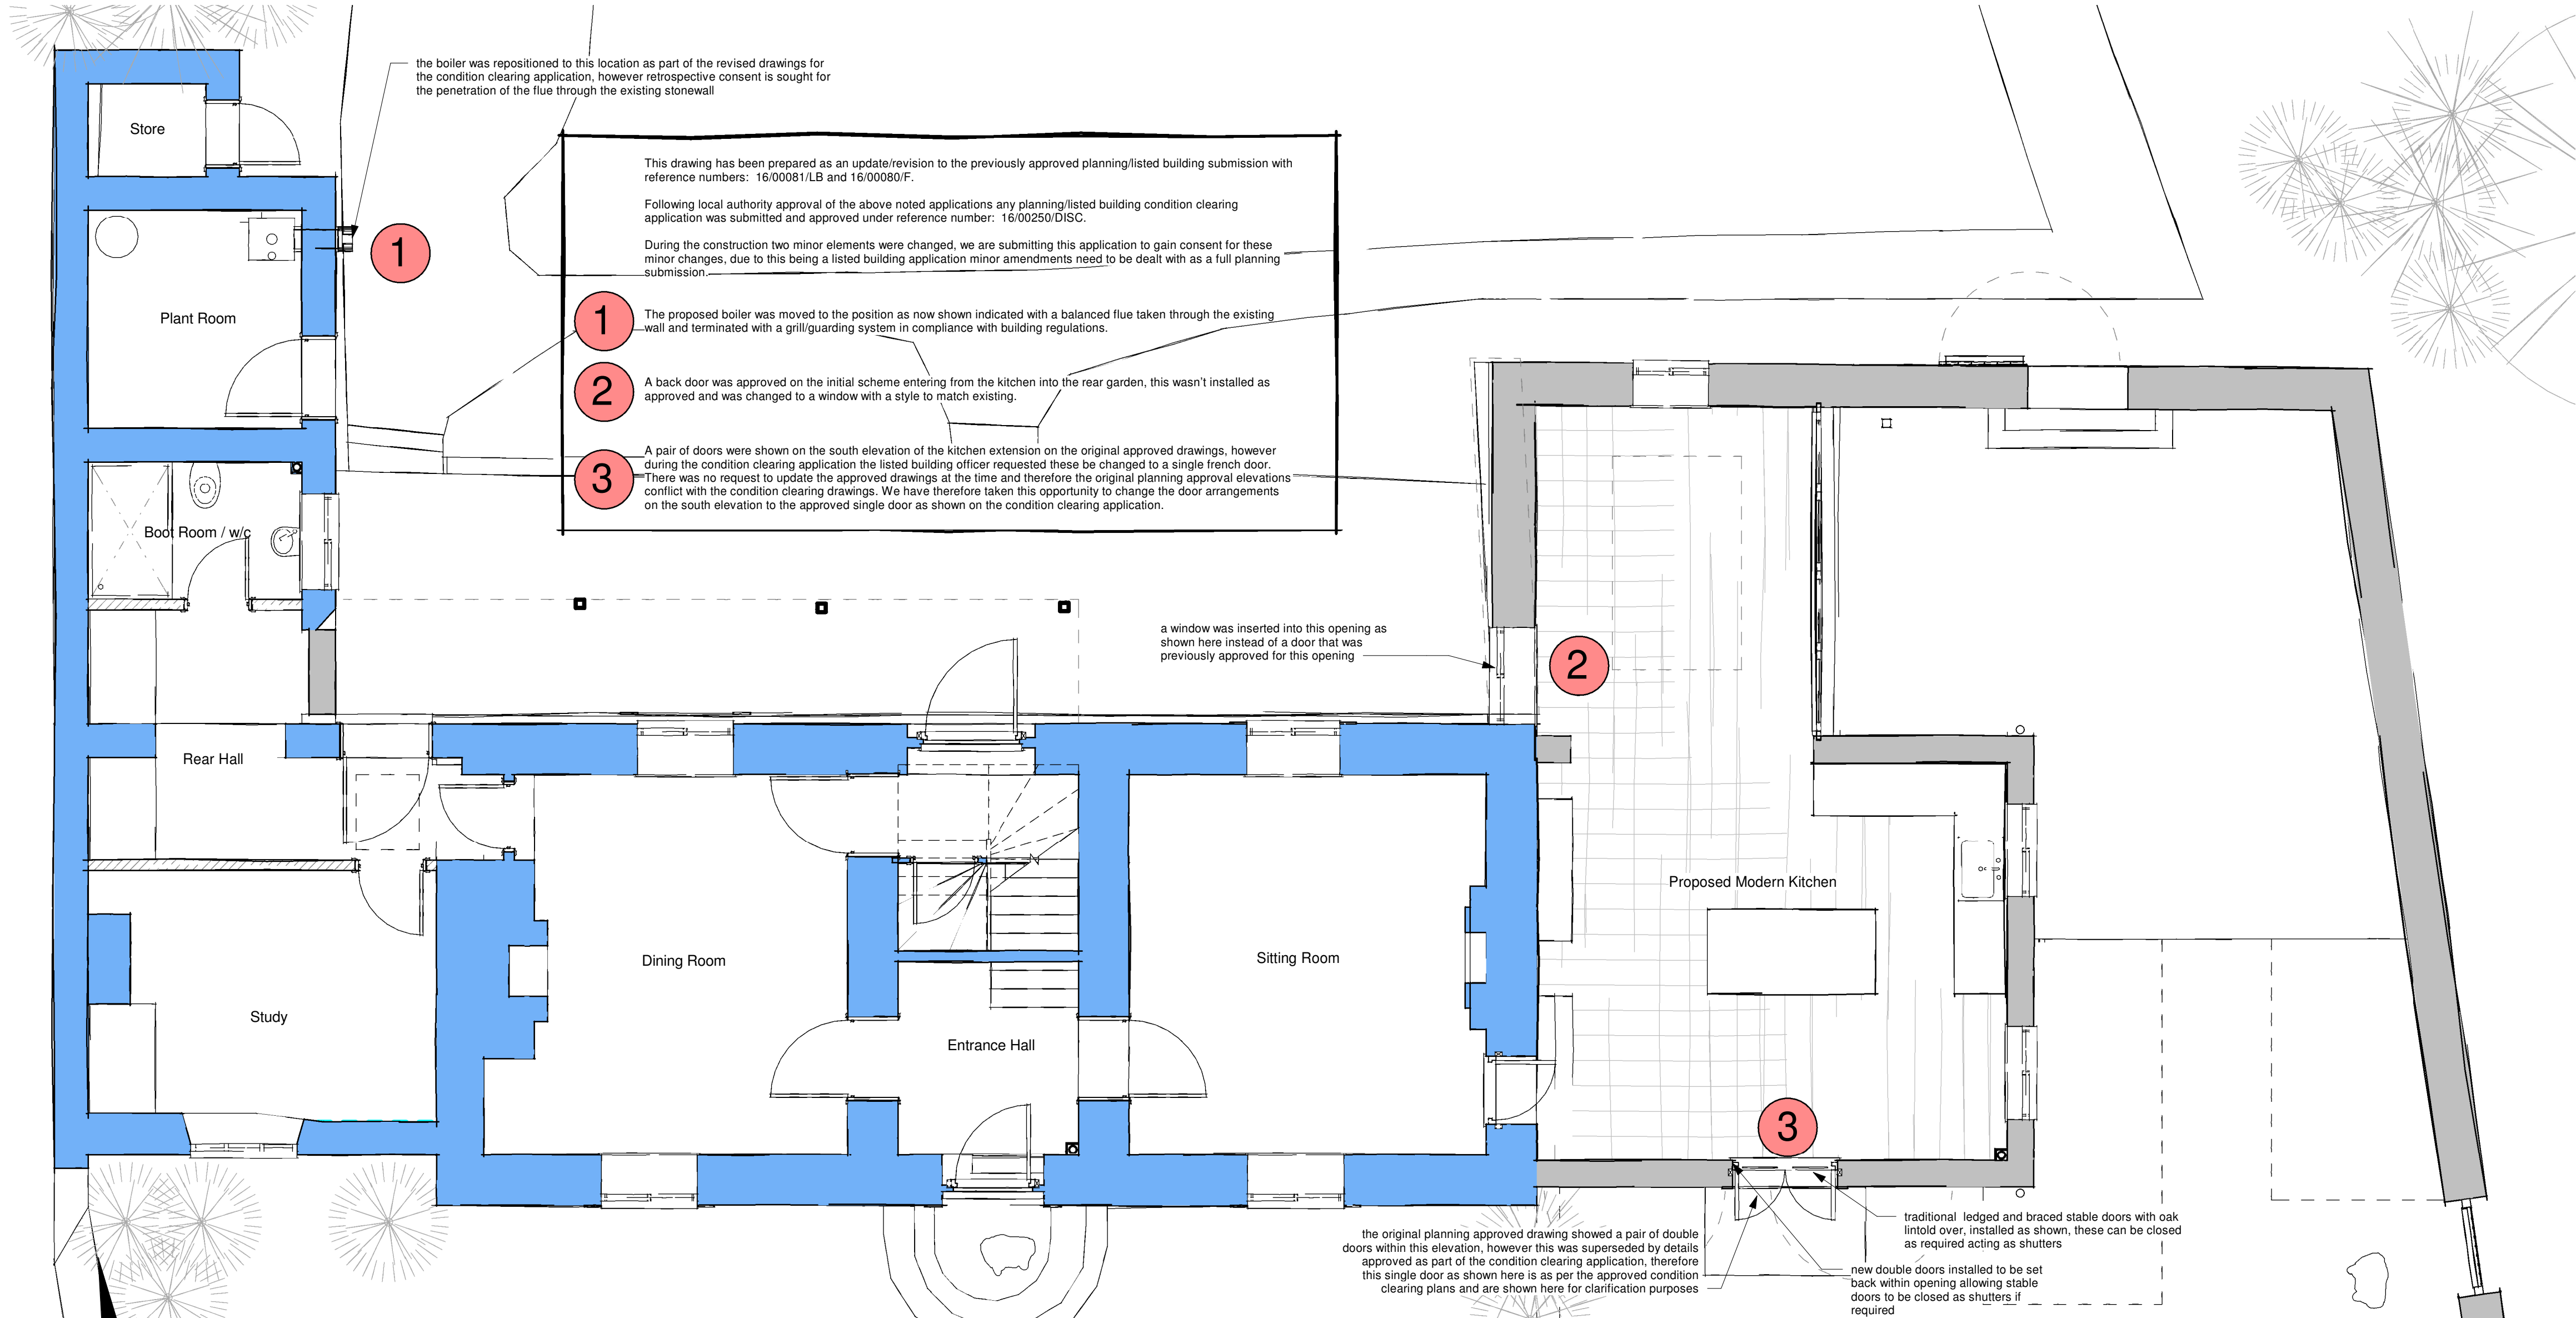


Ground Floor Plan

1 : 50

0m 1m 2m 3m 4m 5m
VISUAL SCALE 1:50 @ A1

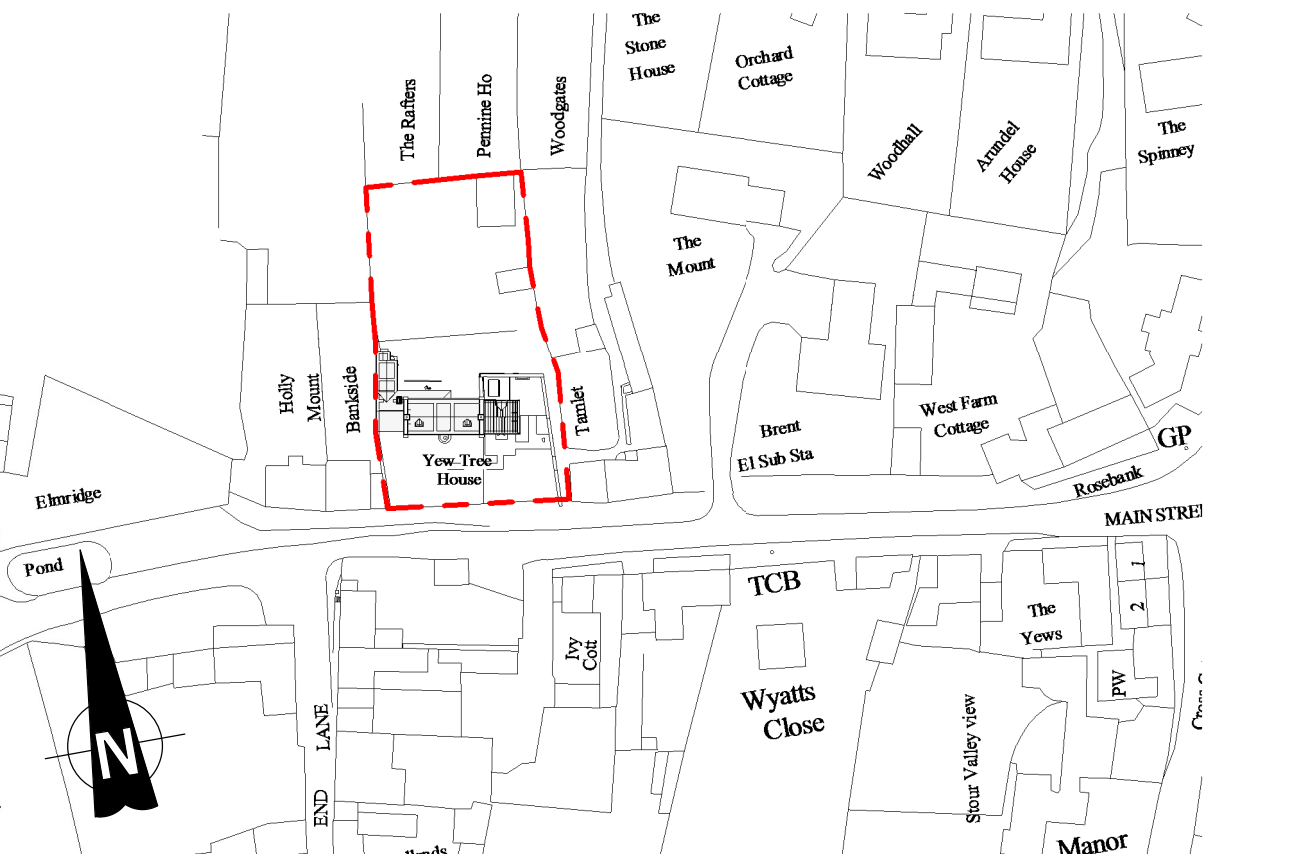

Location Plan
1 : 1250

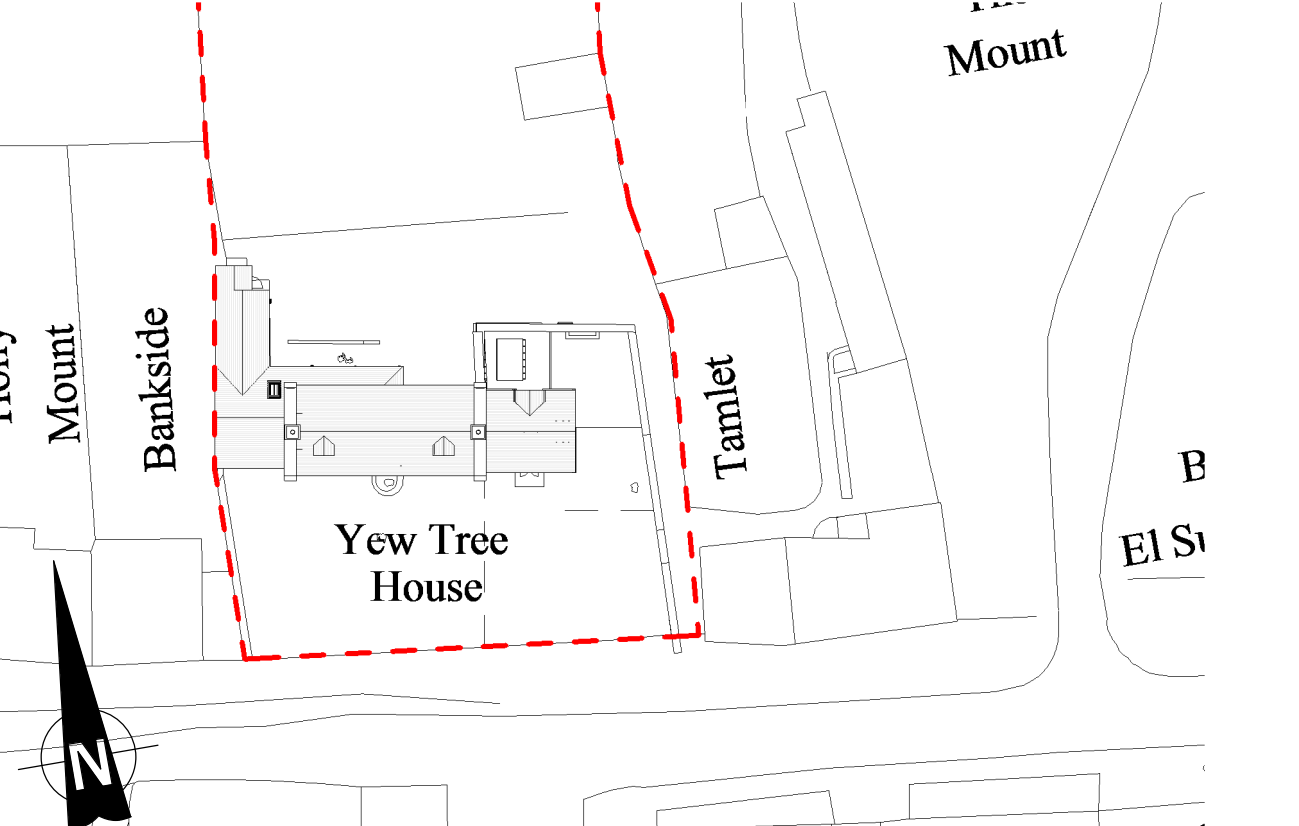

Block Plan
1 : 500

Rev.	Date	Revision Notes
		Retrospective Update
		STABLE ARCHITECTURE
		JEREMY DUNN
		FAX (08707) 626217
		MOBILE (07710) 461860
		TELEPHONE (01295) 270565
		E mail: Jeremy.Dunn@Virgin.net

Job: Renovation and Extension
Yew Tree House
Sibford

Client: Mr & Mrs Mallows
Yew Tree House
Sibford

Drawing No: 6033-01 Date: 28/9/17 Scale: As indicated@A1