

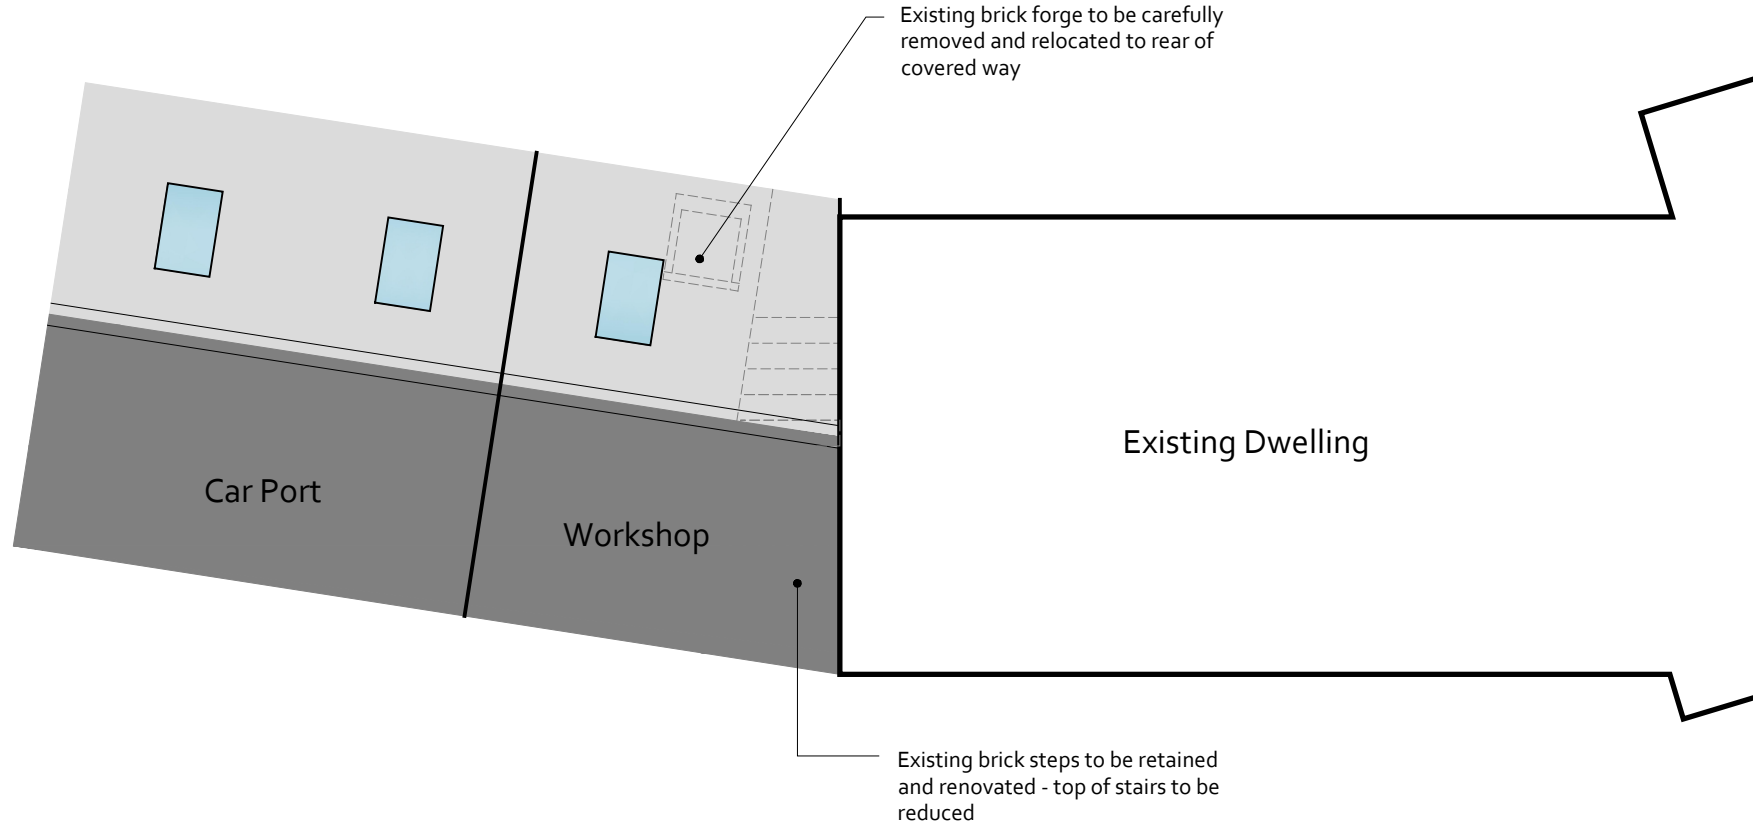


do not scale

< Existing ground level to be graded back towards rear garden >

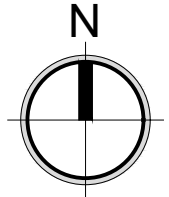

### Proposed Roof Plan Scale 1:100

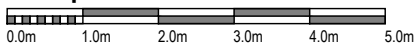

Rev D 05.07.18 Planning  
 Rev C: 26.04.18 Cutout to roof removed  
 Rev A 05.02.18 Outbuilding design altered

revisions



**DIGI-DESIGN-CO**  
 Architecture Ltd

Cherwell Business Village F161, Southam Road, Banbury, Oxon. OX16 2SP.  
 T: +44 (0)1295 688182 M: +44 (0)7748 402723 <http://www.digidesignco.com>

drawing number  
**003D**

scale  
 ASSHOWN @ A4  
 date  
 January 2018  
 job no  
 DDC-2018-498

Temple Mill, Sibford Ferris, Banbury, Oxon. OX15 5DA. Mr W Sabin.

project

drawing

**Proposed Roof Plan.**