


FRONT ELEVATION


SIDE ELEVATION



REAR ELEVATION

ALL UNITS TO BE AFFORDABLE

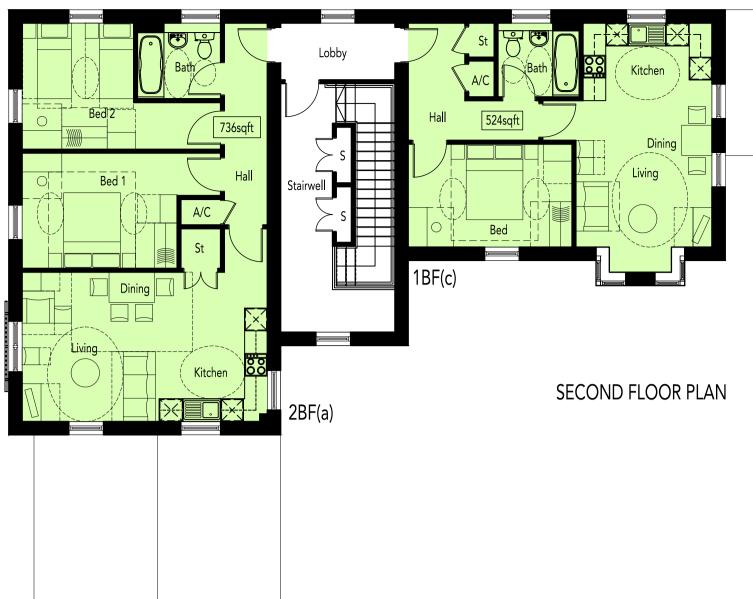

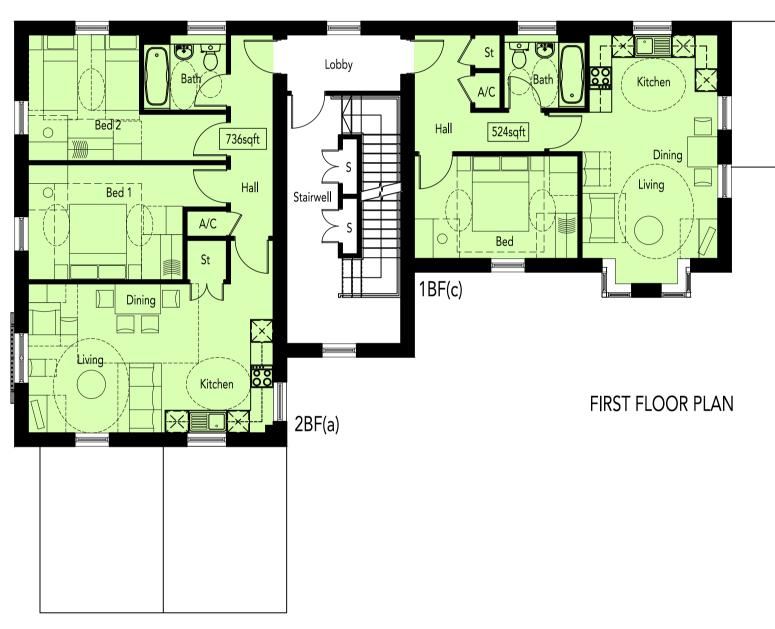



 SCALE: 1:100 @ A 1 1 2 3 [m]

DATE: NOVEMBER 2015 DRAWN: SO/PVA



FOCUS ON DESIGN



REVISION/S:

- A. 2016-03-03. Area schedule added at client's request. DW
 B. 2016-03-08. New windows added to 2BF(a) Kitchen and Living Room at client's request. PVA

	AREA P	er apartment ⁻	ГҮРЕ	
REF /	NET AREA		GROSS AREA	
	m²	ft²	m²	ft²
1BF(c)	47.95	516.13	48.70	524.21
2BF(a)	67.49	726.46	68.40	736.26
	AREA	A PER FLOOR PLA	N	
Ground Floor	145.22	1563.15	149.69	1611.26
First Floor	145.22	1563.15	149.69	1611.26
Second Floor	145.22	1563.15	149.69	1611.26
TOTAL	435.66	4689.44	449.07	4833.79
NOTES NET AREA = AREA EXTERNAL WALL AN GROSS AREA = AR FACE OF THE EXTER	d Sloping Ceilii Ea measured Wi	NGS AT 1500MM AI	BOVE FFL. ARY OF THE INNEF	R STRUCTURAI