



FRONT ELEVATION 1:100



SIDE 2 ELEVATION 1:100




SIDE ELEVATION 1:100




FRONT ELEVATION 1:100




REAR ELEVATION 1:100

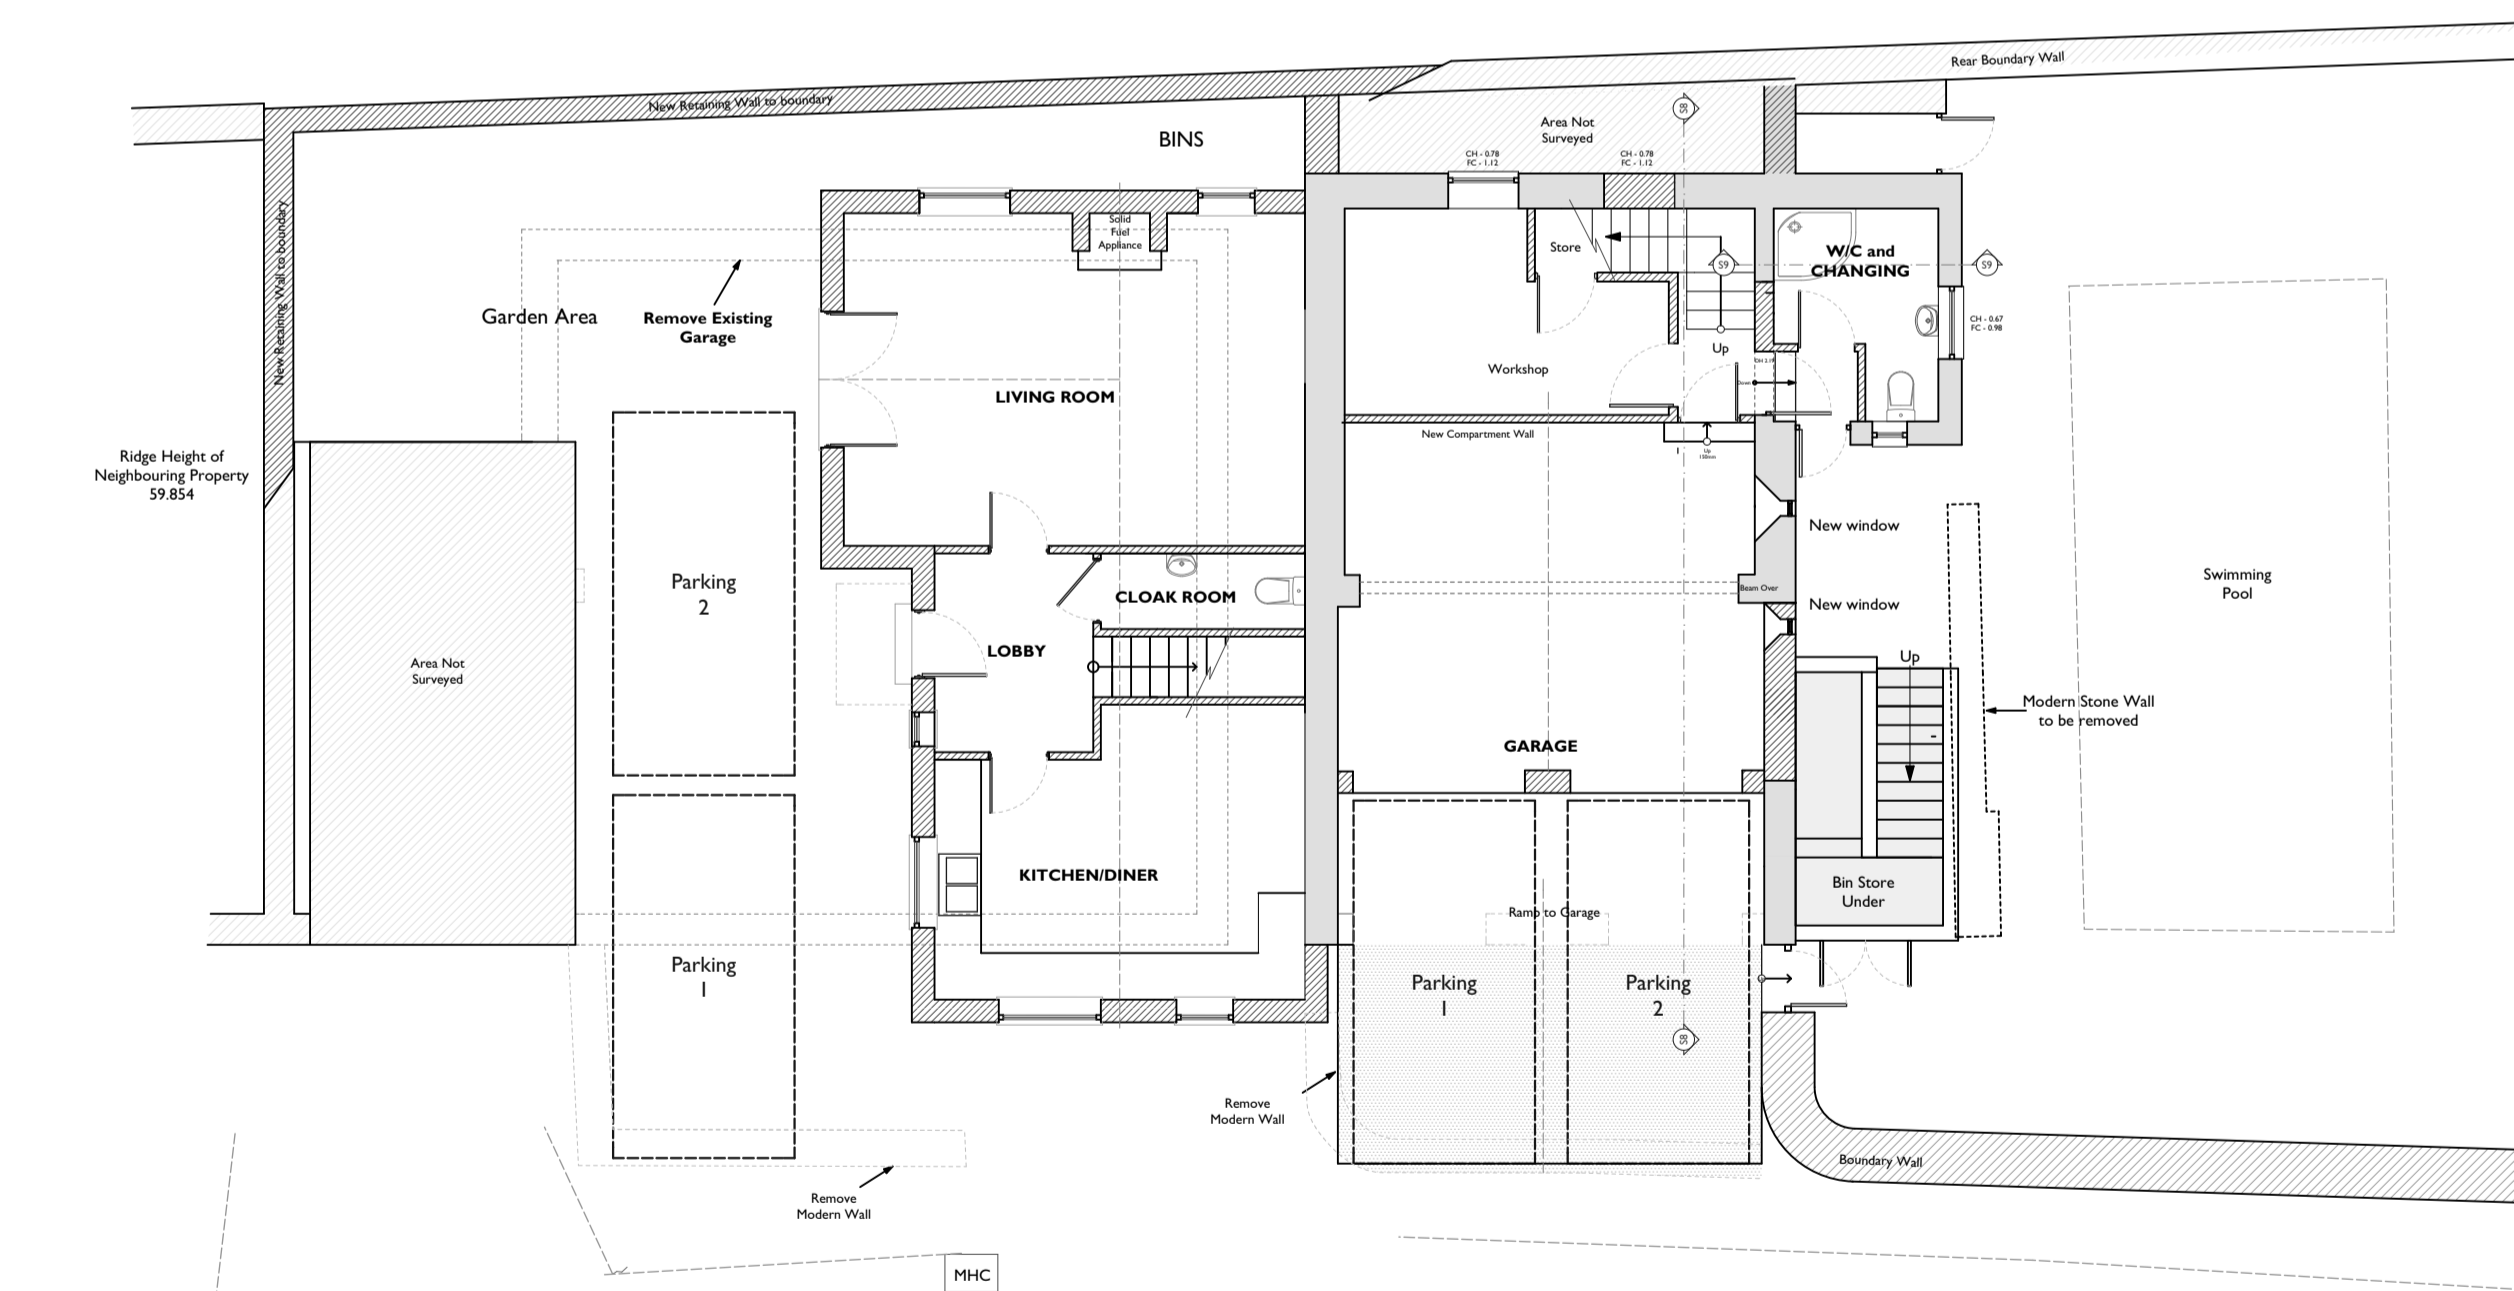


GROUND FLOOR AND SITE PLAN 1:100

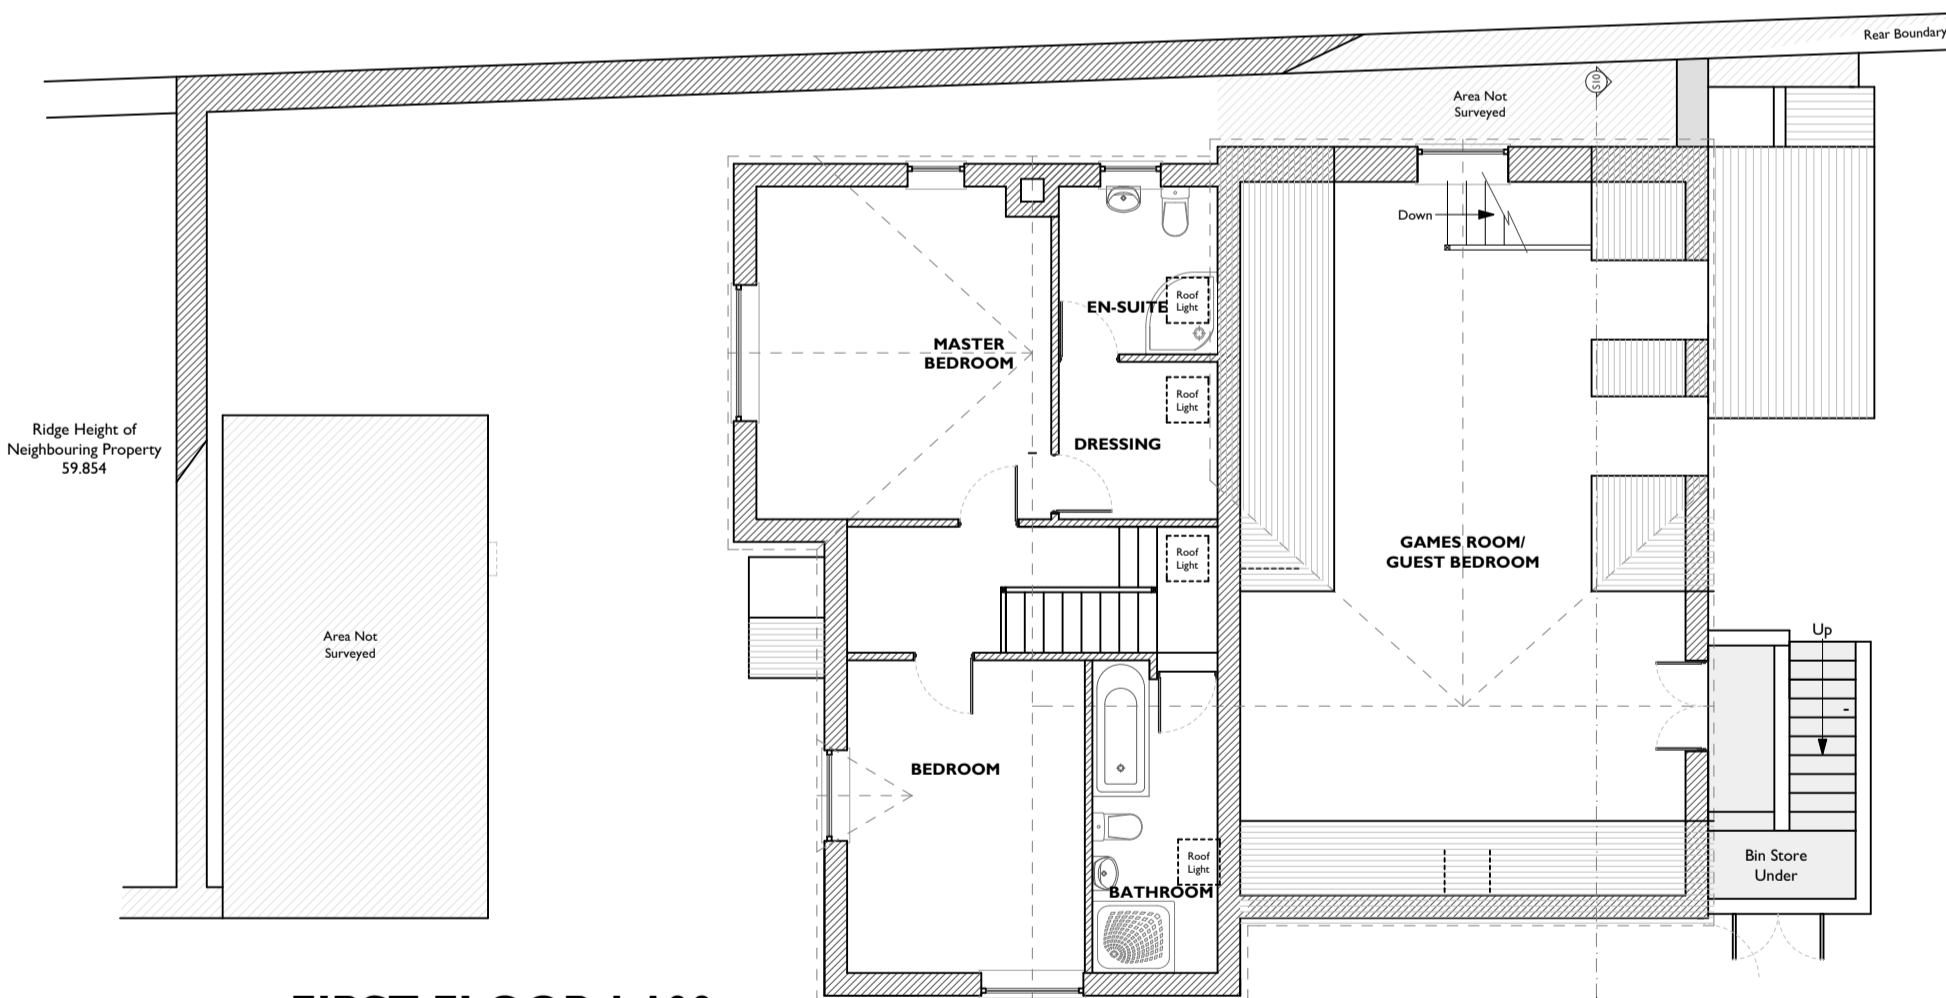


FIRST FLOOR 1:100

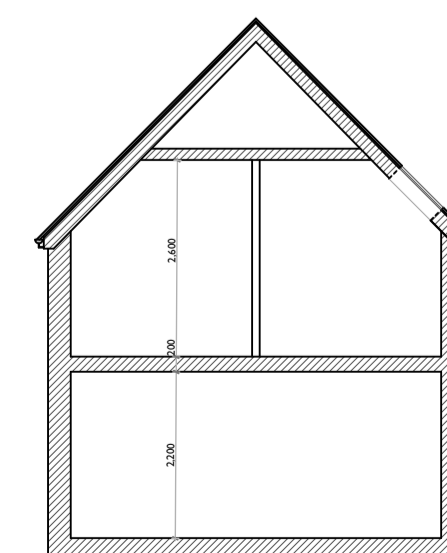


SECTION A 1:100

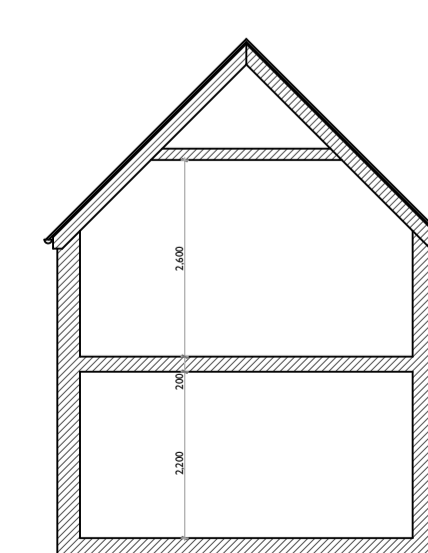

SECTION B 1:100

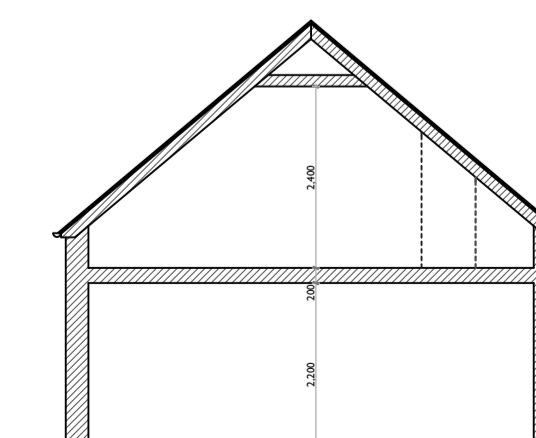

SECTION C 1:100

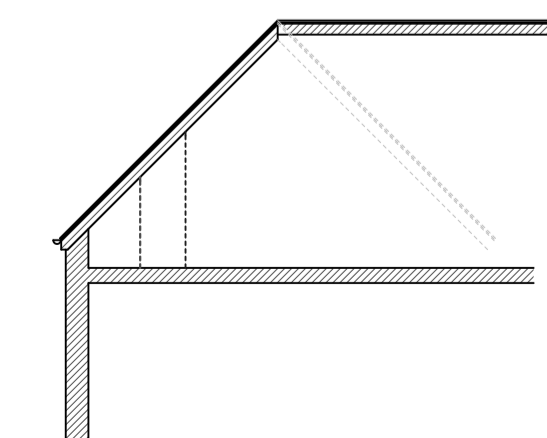

SECTION D 1:100

- Revisions
- A: Amendments to external stair P/L 16/01/2017
  - B: Amendments to parking arrangements following consultation from Oxford County Council Highways Officer P/L 28/05/2017

**SBK** | SHELDON BOSLEY KNIGHT

Exceeding the Standard

01298 662384  
 www.sheldonbosleyknight.co.uk  
 planning@sheldonbosleyknight.co.uk

The Corner House, Market Place, Shipston-on-Stour, Warks, CV36 4AG

**Mr T More**  
 Lane Head  
 Sibford Gower  
 Banbury  
 OX15 5RT

Project Title  
 Demolition and extension to create proposed new dwelling and conversion of existing out building to Garage

Drawing Title  
 Plans and Elevations

Drawn by P.J. Leamy Date December 2016 Drawing Scale 1:100  
 Checked by Date

Drawing Number 3194 - A.02.2 B 8 Revision 8 Paper Size A1