

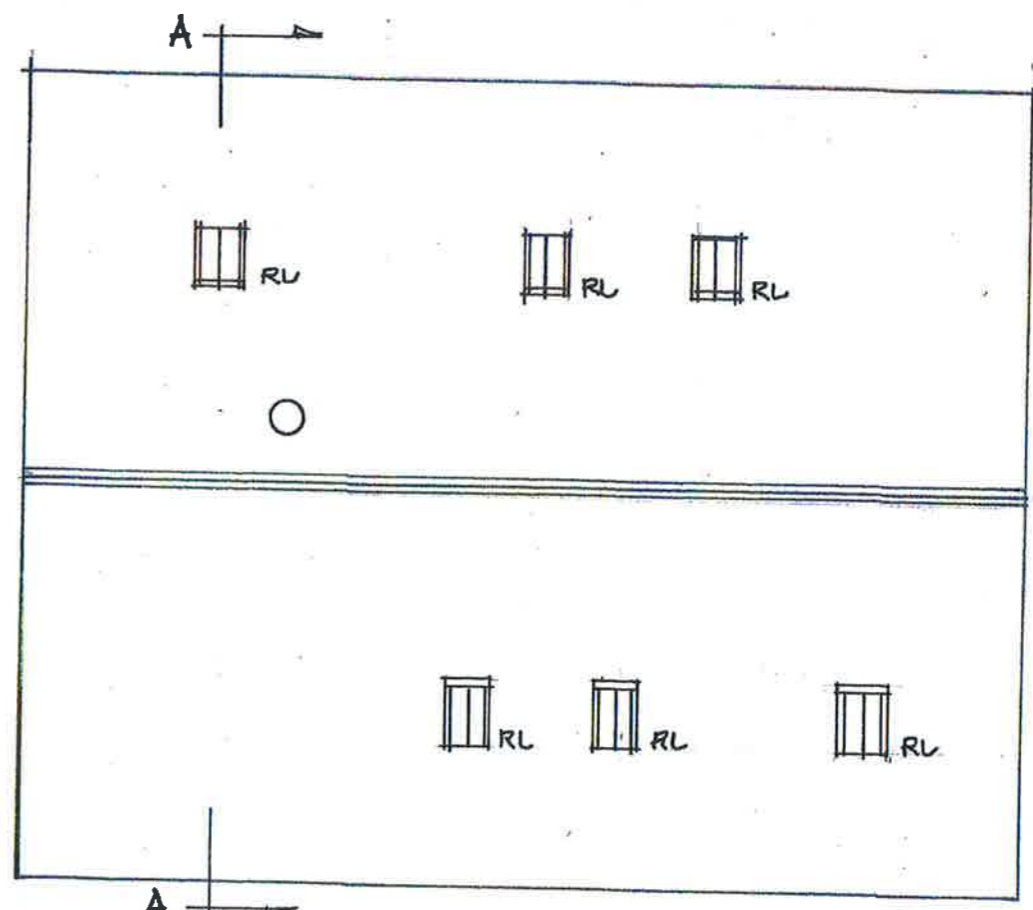


FIRST FLOOR PLAN 1:100

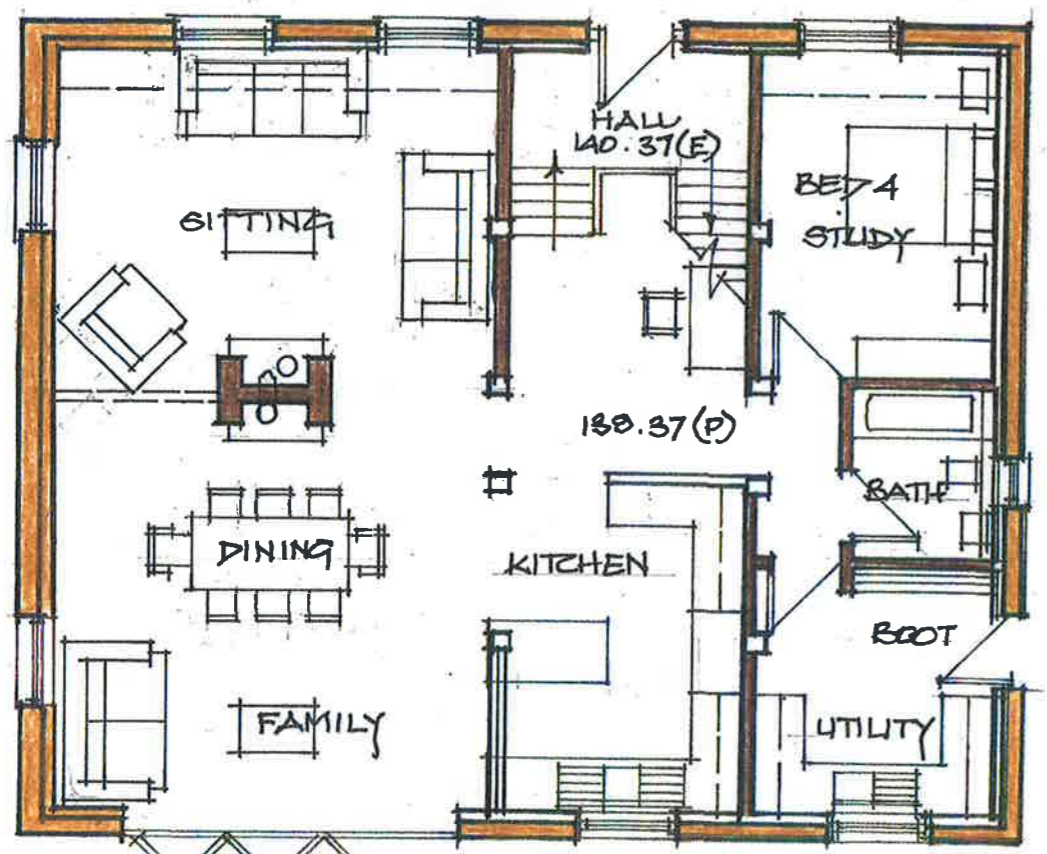


ROOF PLAN 1:100

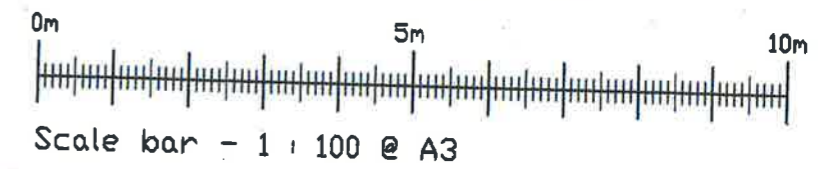

GROUND FLOOR PLAN 1:100

- NEW 325 INSULATED CAVITY WALLS
- EXISTING WALLS FACED IN 225 STONE AND INSULATED CAVITY
- NEW PARTITIONS

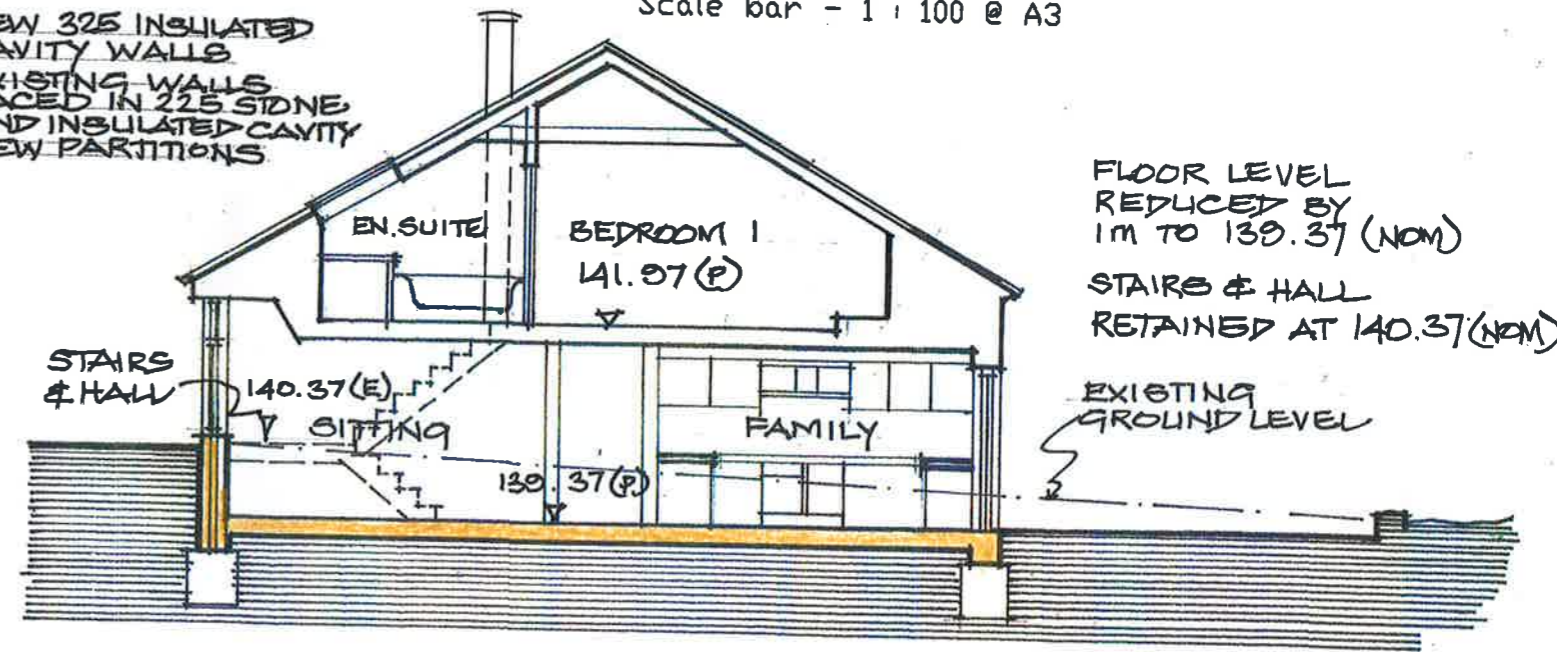

SECTION A:A 1:100

Client	Carrie Tucker	Project	PROPOSED CONVERSION OF AGRICULTURAL OUTBUILDING TO A SINGLE DWELLING ON LAND TO THE EAST OF	Drawing	PROPOSED PLANS SECTION A - A
Architect	Nicholas D Price 43 North Bar Street Banbury OX16 0TH Tel 01295 262952		5 THE COLONY COLONY ROAD SIBFORD GOWER	Scale	1:100
				Date	August 2018
				Drawing No	5391.02