



**EXISTING SITE PLAN 1:500**

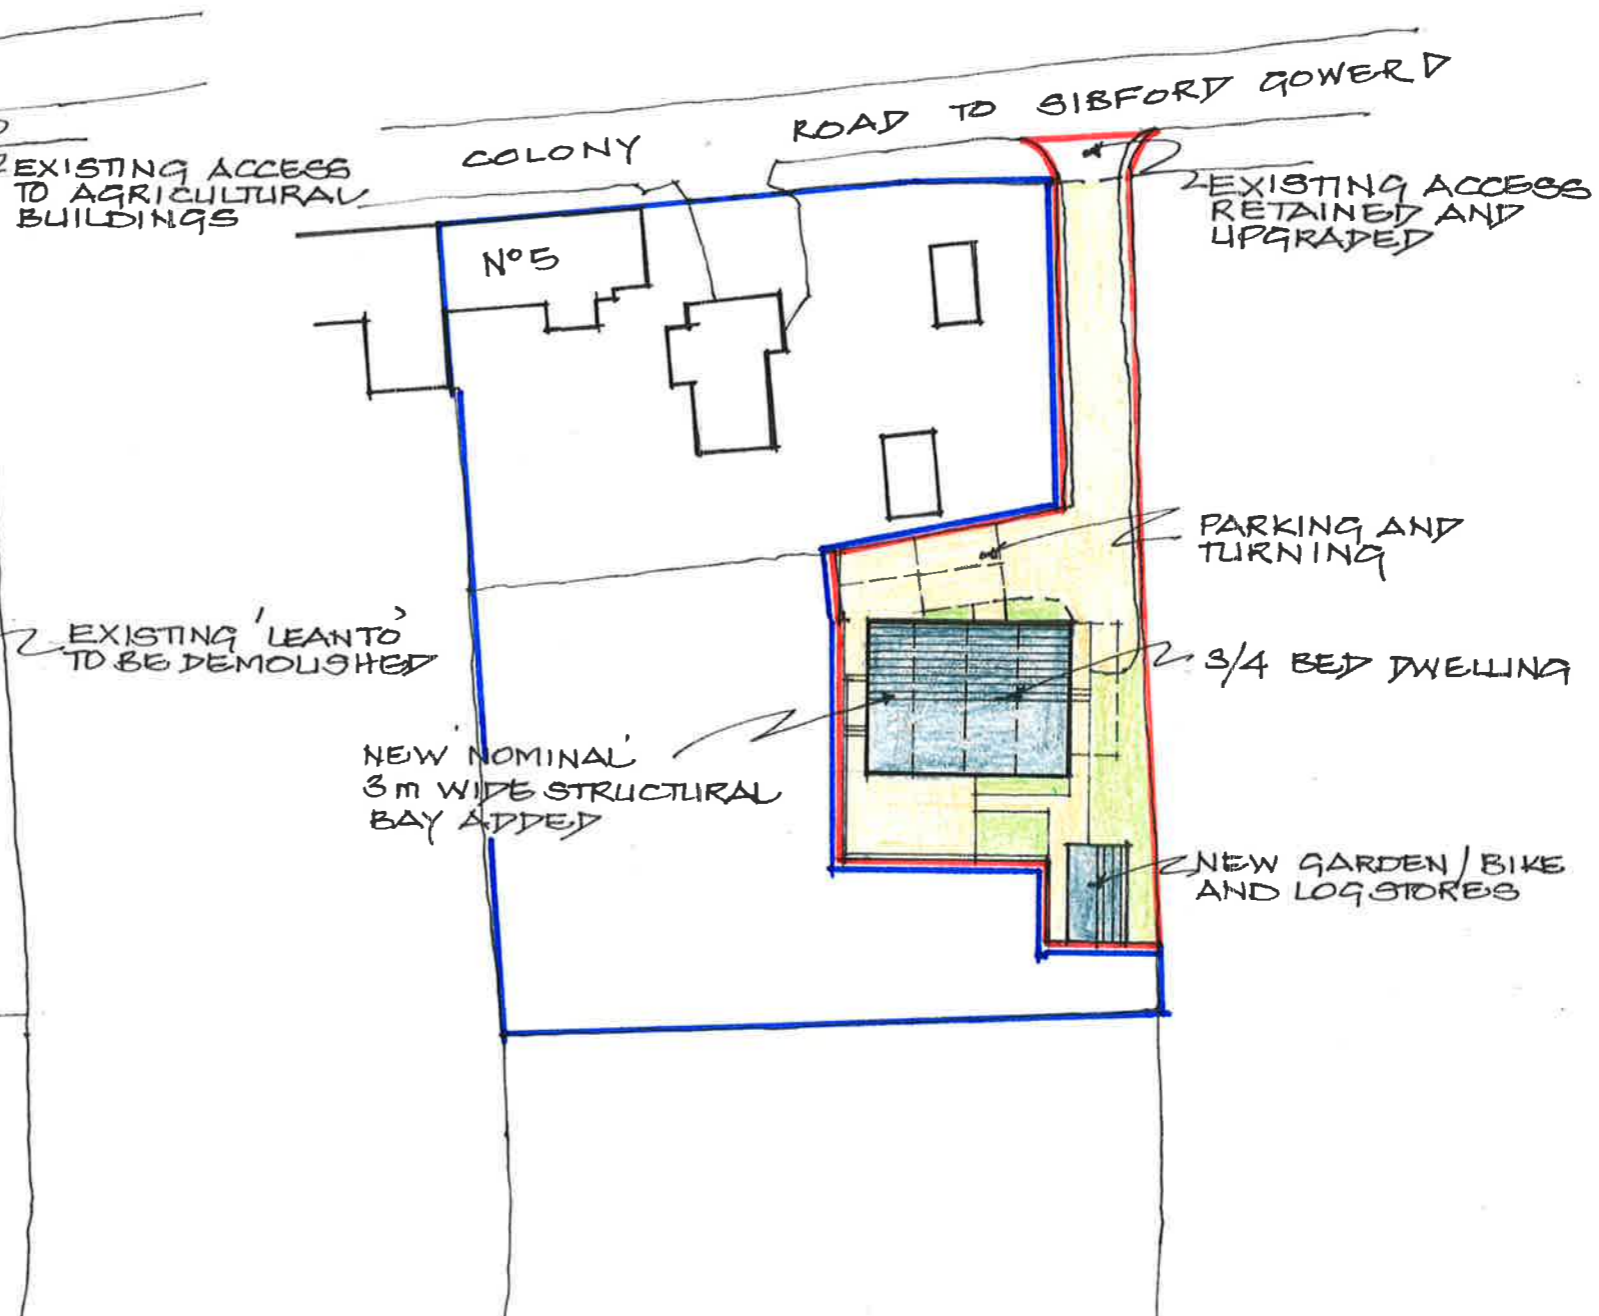

**PROPOSED SITE PLAN 1:500**

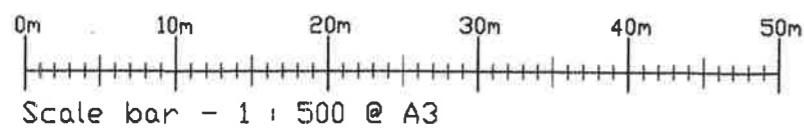

<i>Client</i>	Carrin Tucker	<i>Project</i>	PROPOSED CONVERSION OF AGRICULTURAL OUTBUILDING TO A SINGLE DWELLING ON LAND TO THE EAST OF	<i>Drawing</i>	EXISTING AND PROPOSED SITE PLANS
<i>Architect</i>	Nicholas D Price 43 North Bar Street Banbury OX16 0TH Tel 01295 262952		5 THE COLONY COLONY ROAD SIBFORD GOWER	<i>Scale</i>	1:500
				<i>Date</i>	August 2018
				<i>Drawing No</i>	S391.01