



THIS CONTRACT IS BINDING FOR THE WORK AND ALL CONDITIONS ON THE ANY OTHER CONTRACTS FOR THE WORK. IT IS THE RESPONSIBILITY OF THE CLIENT TO OBTAIN NECESSARY PERMISSIONS FROM THE LOCAL AUTHORITY TO DETERMINE THE LOCATION OF ALL UNDERGROUND SERVICES. THE CLIENT SHALL BE RESPONSIBLE FOR THE LOCATION OF ALL UNDERGROUND SERVICES. THE CLIENT SHALL BE RESPONSIBLE FOR THE LOCATION OF ALL UNDERGROUND SERVICES.

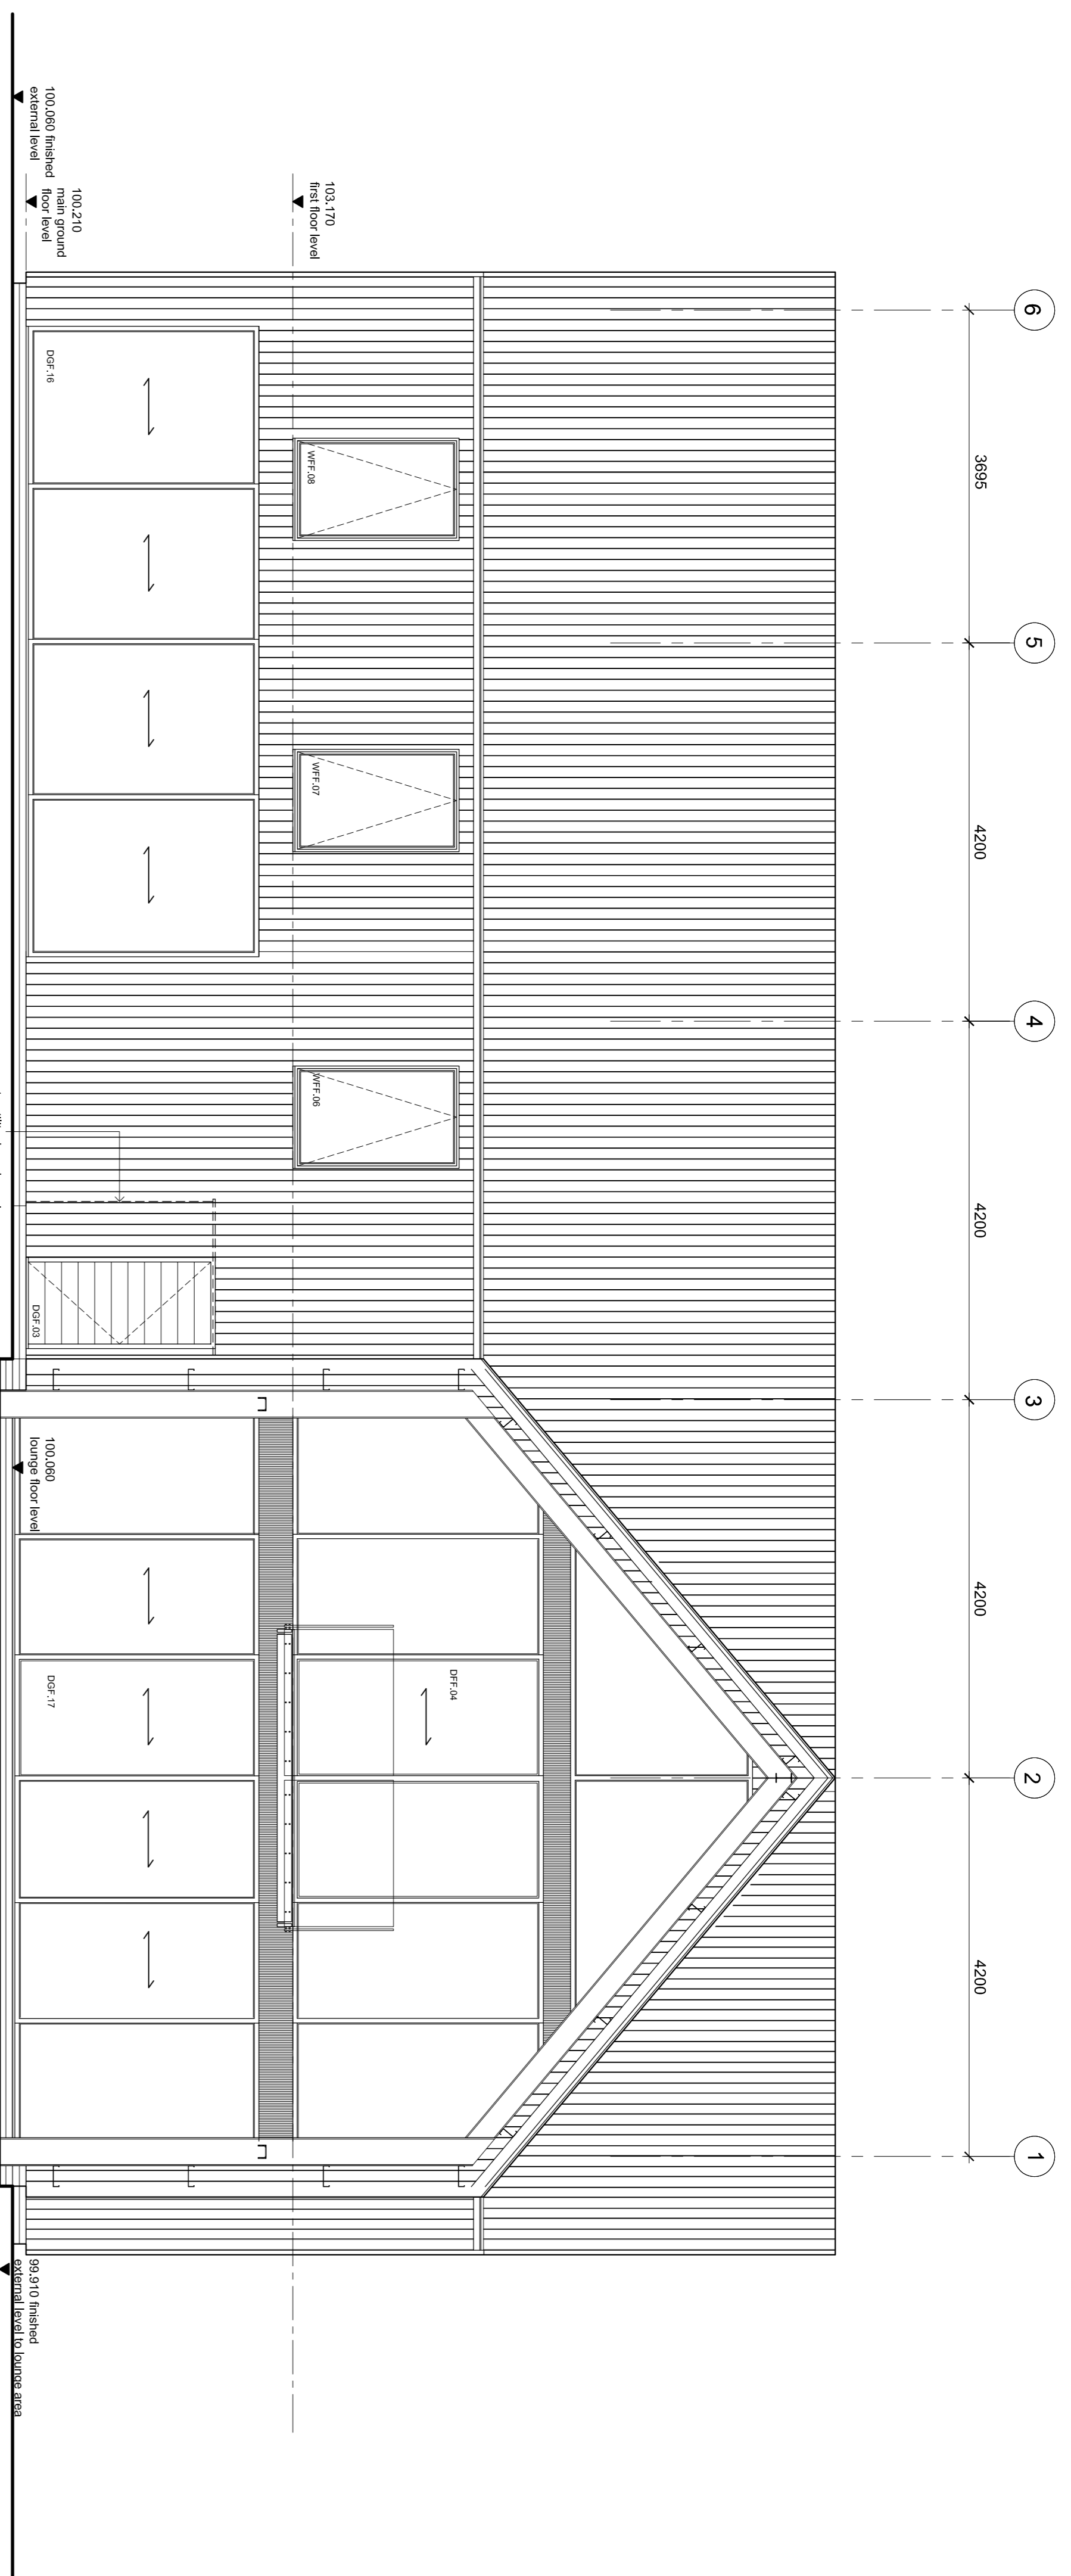

Proposed south elevation

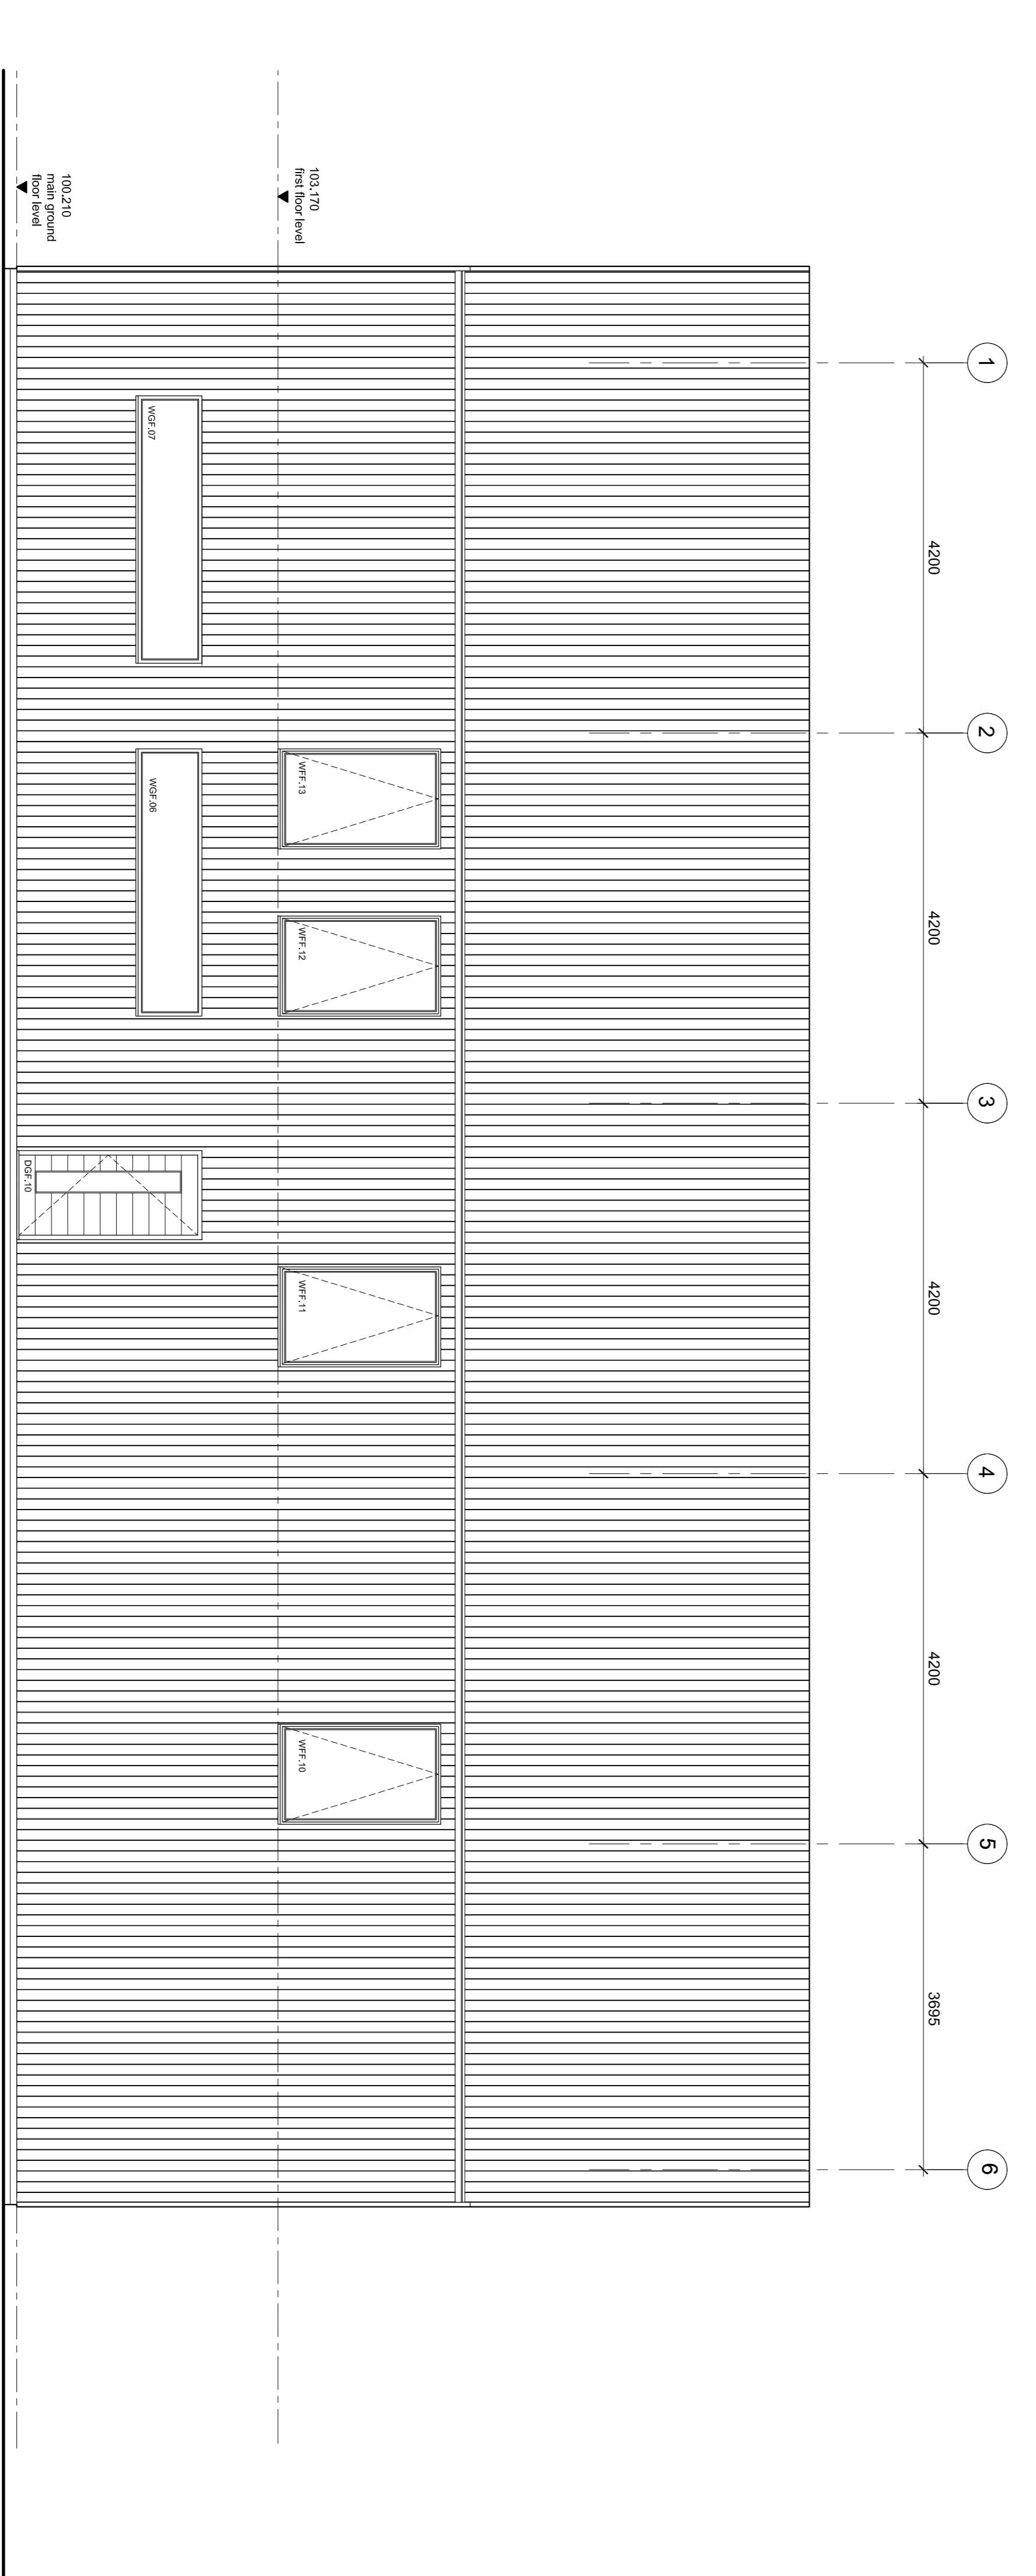

Proposed north elevation

REVISION	COMMENTS	DATE
C	Windows amended following client comments	July 18

PROJECT
Proposed barn
Church Street, Bedcote

CLIENT
Mr & Mrs Bratt

PROPOSED ELEVATIONS
Sheet 2 of 2
3528/41C

SCALE 1:50 @ A1

DATE 18th Jan 18

DRAWN M.L.

CHECKED LVA



Roger Coy Partnership
Architects, Surveyors, Planning Consultants

BRIDLEBUSH BARN
100, Church Street
Bedcote, Leicestershire NN11 3PS
T: 01532 750685 F: 01532 752333
enquiries@rogercoy.co.uk
rogercoy.co.uk

Roger Coy Partnership Ltd Reg No. 85699481