
 


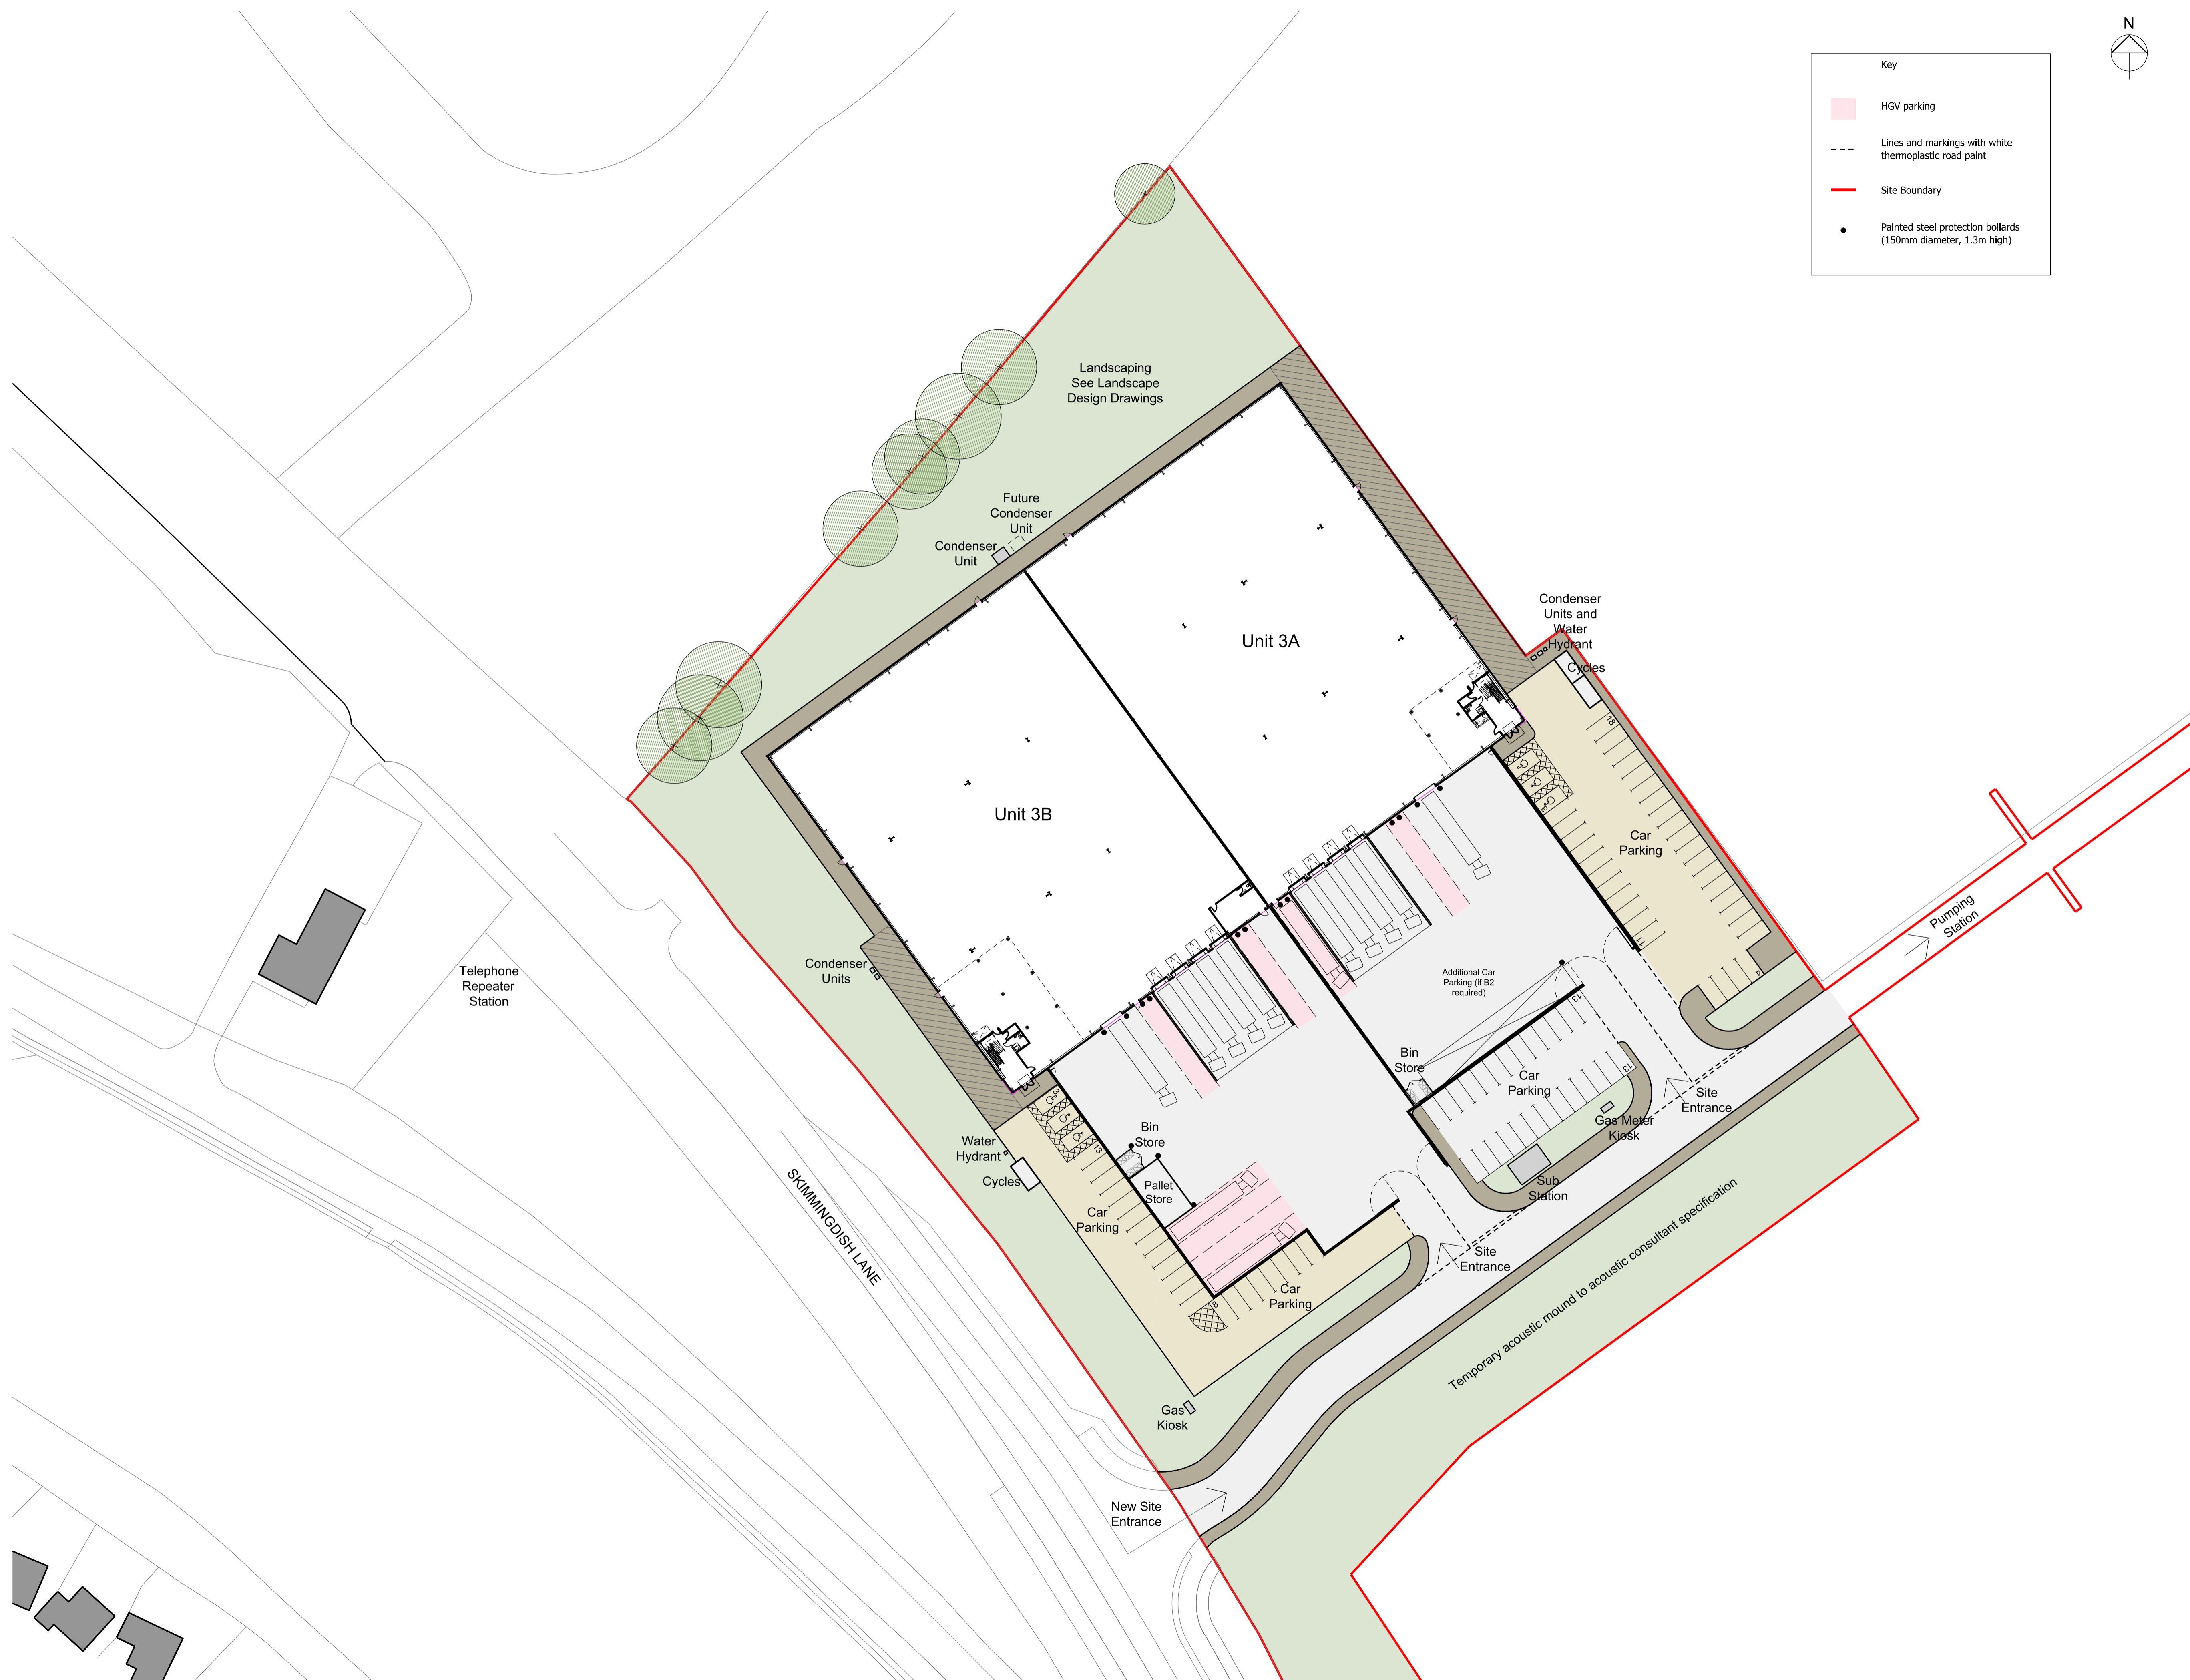


Key	
	HGV parking
	Lines and markings with white thermoplastic road paint
	Site Boundary
	Painted steel protection bollards (150mm diameter, 1.3m high)



D	Planning Issue - Internal setting out and parking updated.	SM	12.06.17
C	Planning Issue	AS	09.06.17
B	M&E details added to site	AS	07.06.17
A	Gates and fence revised, site layout updated	AS	01.06.17
Rev	Description	Chkd	Date

Peer House  
8 -14 Verulam Street  
London WC1X 8LZ  
tel +44(0)20 7400 2120  
enquiries@cornisharchitects.com  
www.cornisharchitects.com

cornisharchitects

Project

**LINK 9  
BICESTER**

Drg Title

**Site Plan at ground floor level  
As Proposed**

Status

**PLANNING**

0  20 m

Scale

1:500 @ A1

Date

22/05/2017

Drg No

17007 / TP / 010

Rev

D