


Subject to Statutory Approvals.

All dimensions to be checked on site prior to commencement of work.

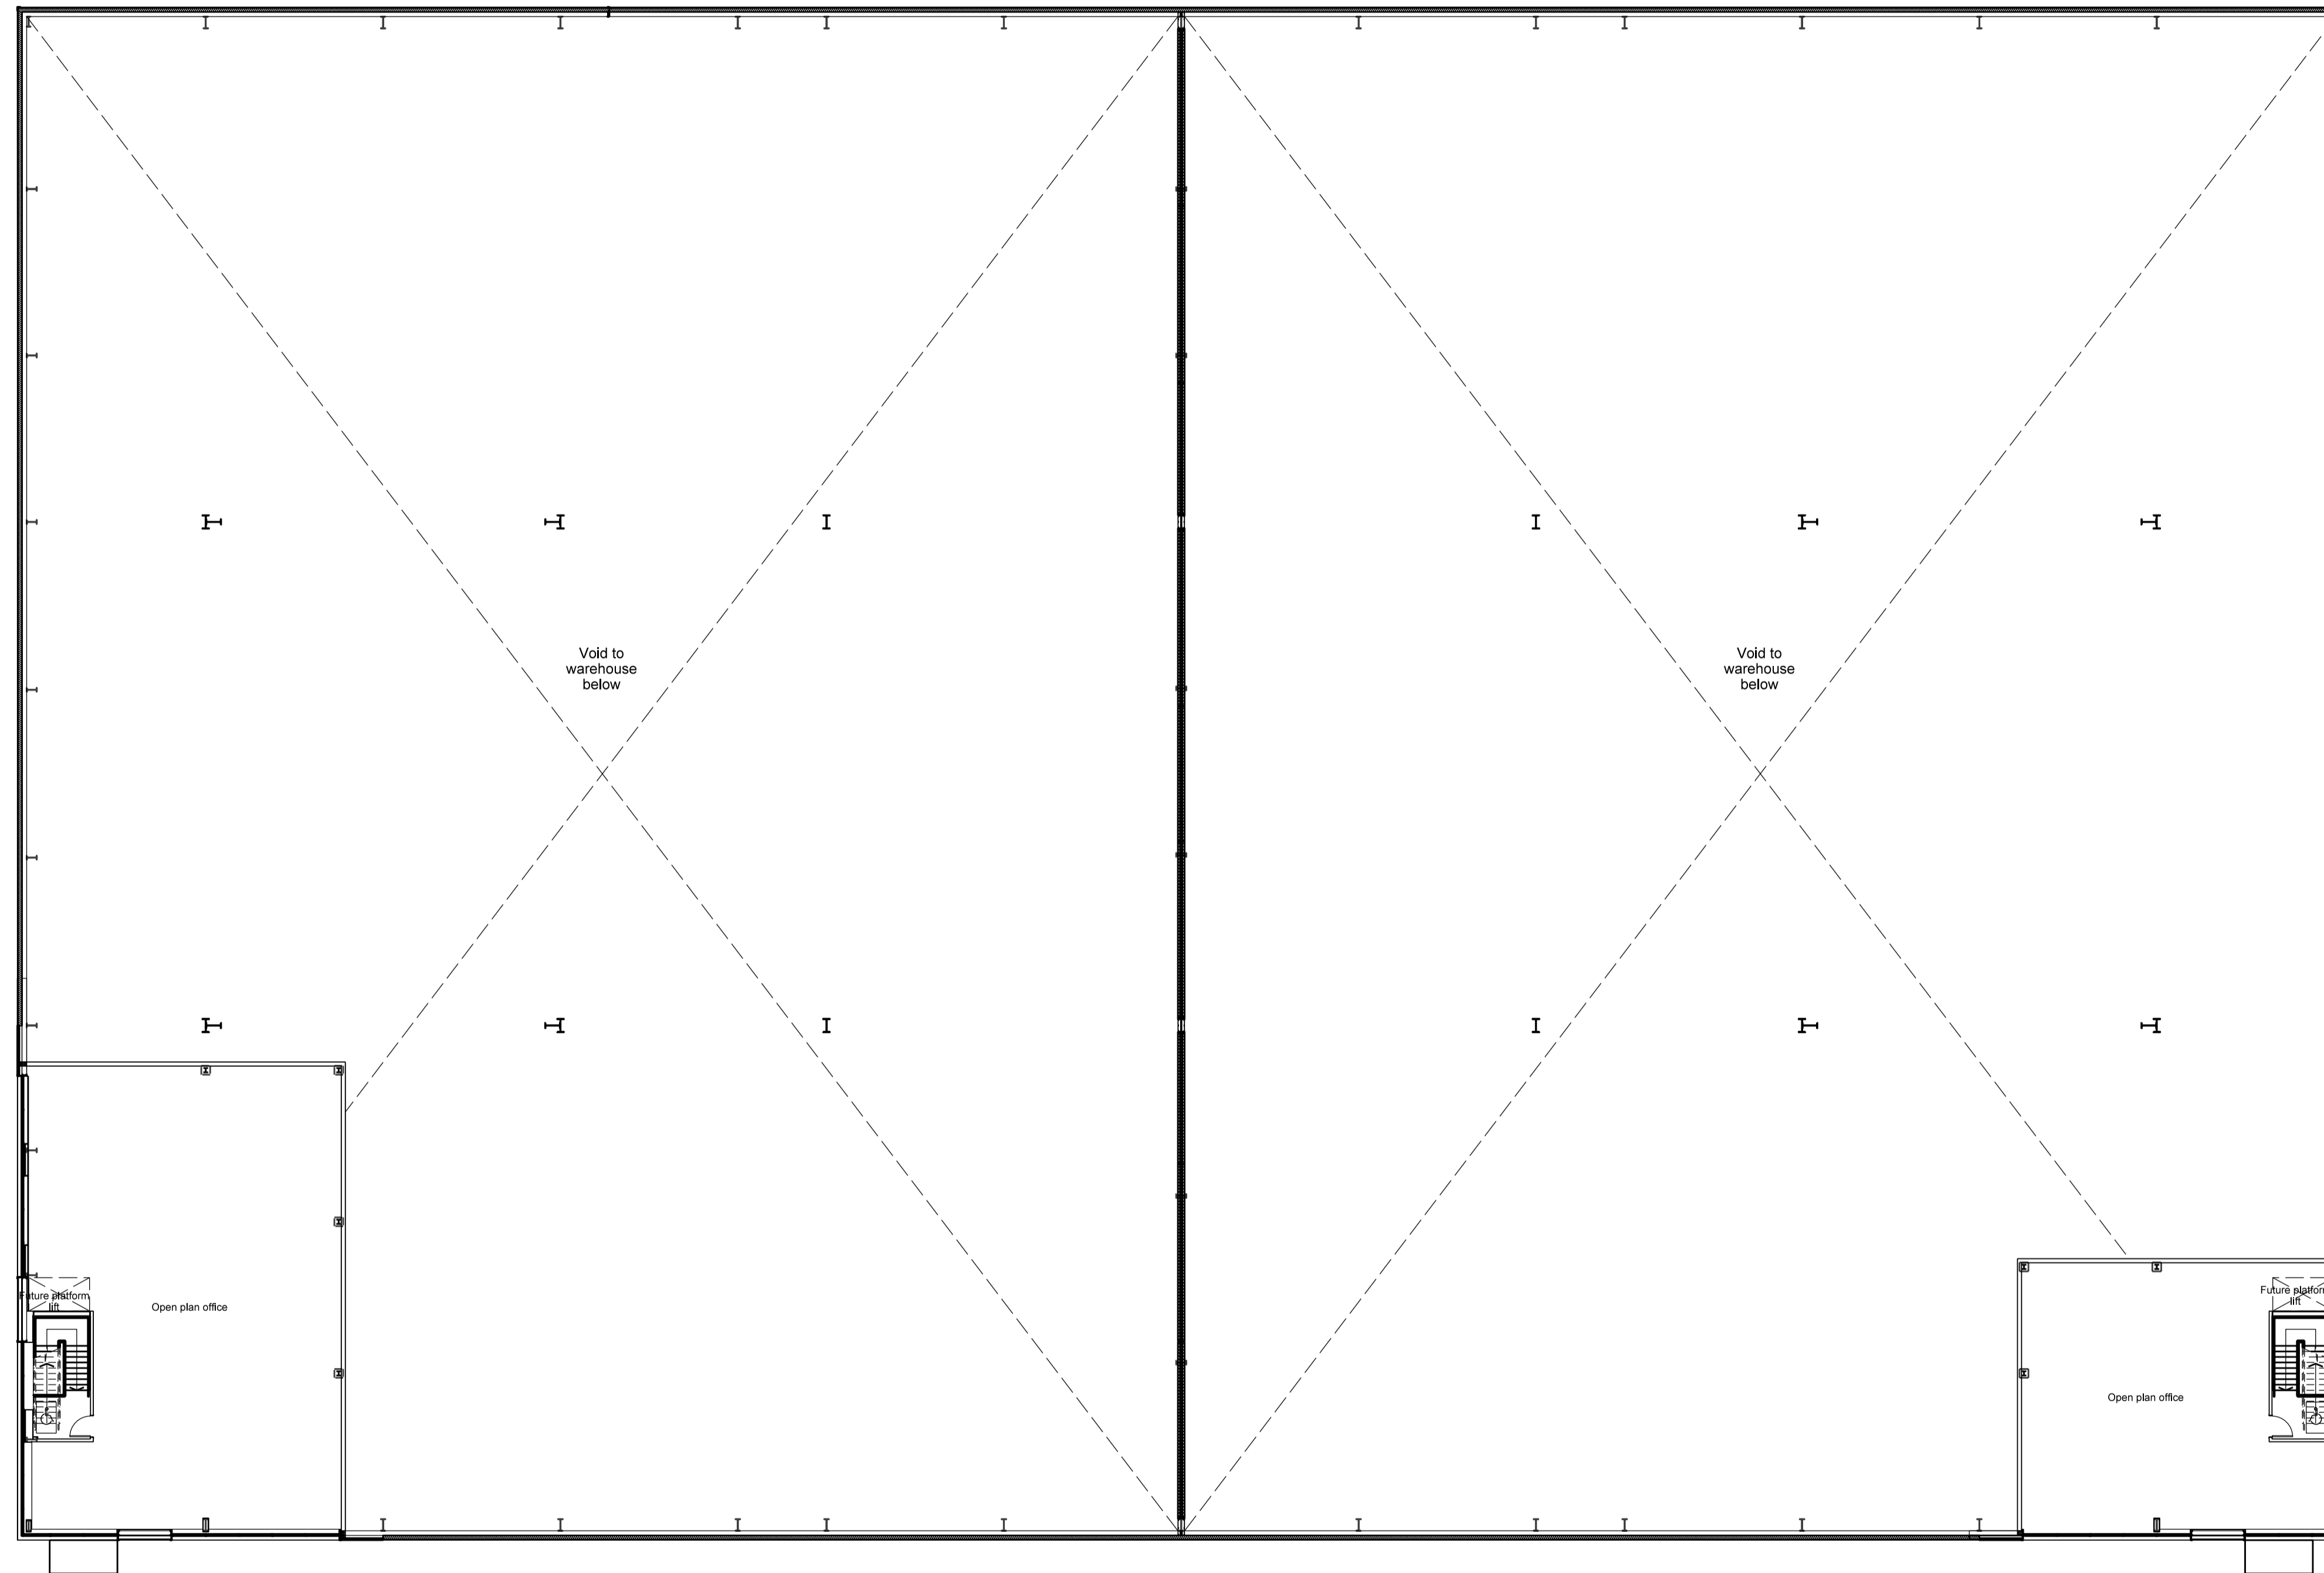

C	Planning Issue - Steelwork and internal setting out updated.	SM	12.06.17
B	Planning Issue	AS	09.06.17
A	Structure / grid updated	AS	07.06.17
Rev	Description	Chkd	Date

Peer House
8 -14 Verulam Street
London WC1X 8LZ
tel +44(0)20 7400 2120
enquiries@cornisharchitects.com
www.cornisharchitects.com

cornisharchitects

21 FIRST FLOOR PLAN
205 Block 3

Project **LINK 9 BICESTER**

Dwg Title **First Floor Plans As Proposed**

Status **PLANNING**

Scale 1:200 @ A1 Date 22/05/2017

Drg No 17007 / TP / 005 Rev C

0 10 m

Copyright of Cornish Architects ©