
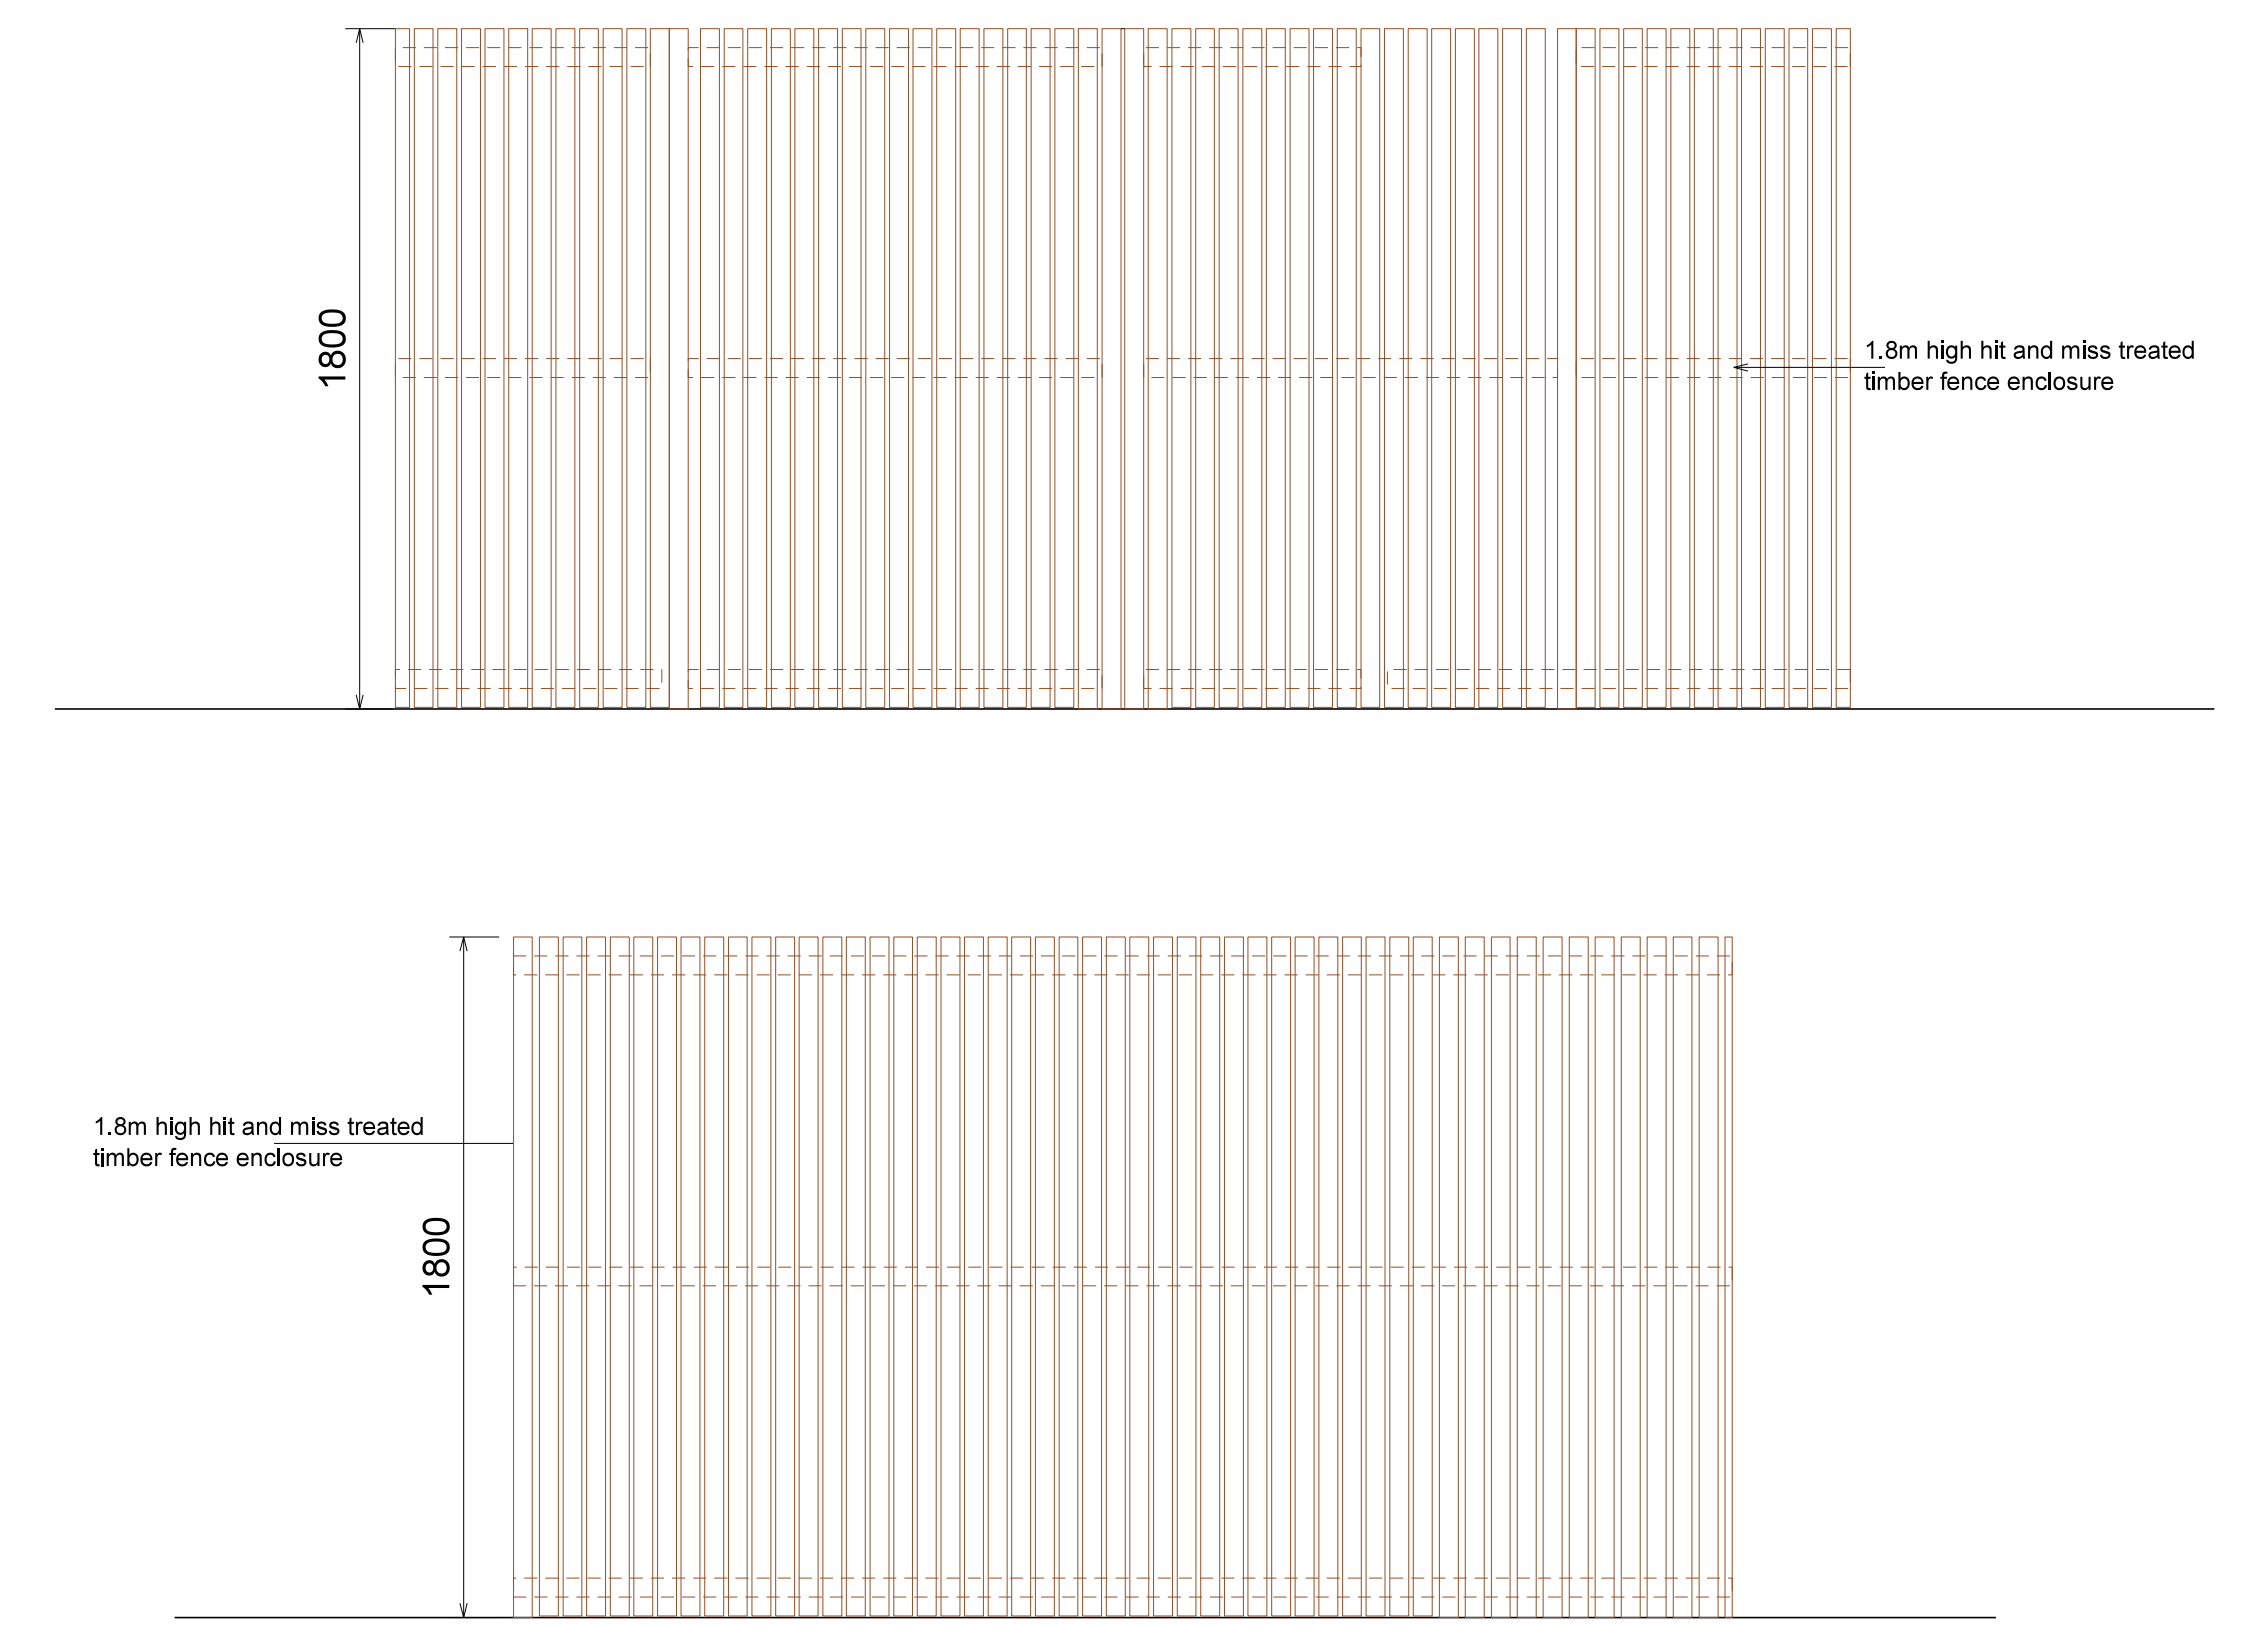



Subject to Statutory Approvals.

All dimensions to be checked on site prior to commencement of work.


01 TYPICAL FENCE & GATES
012 typical fencing 2m high - condenser enclosure 1.8m high

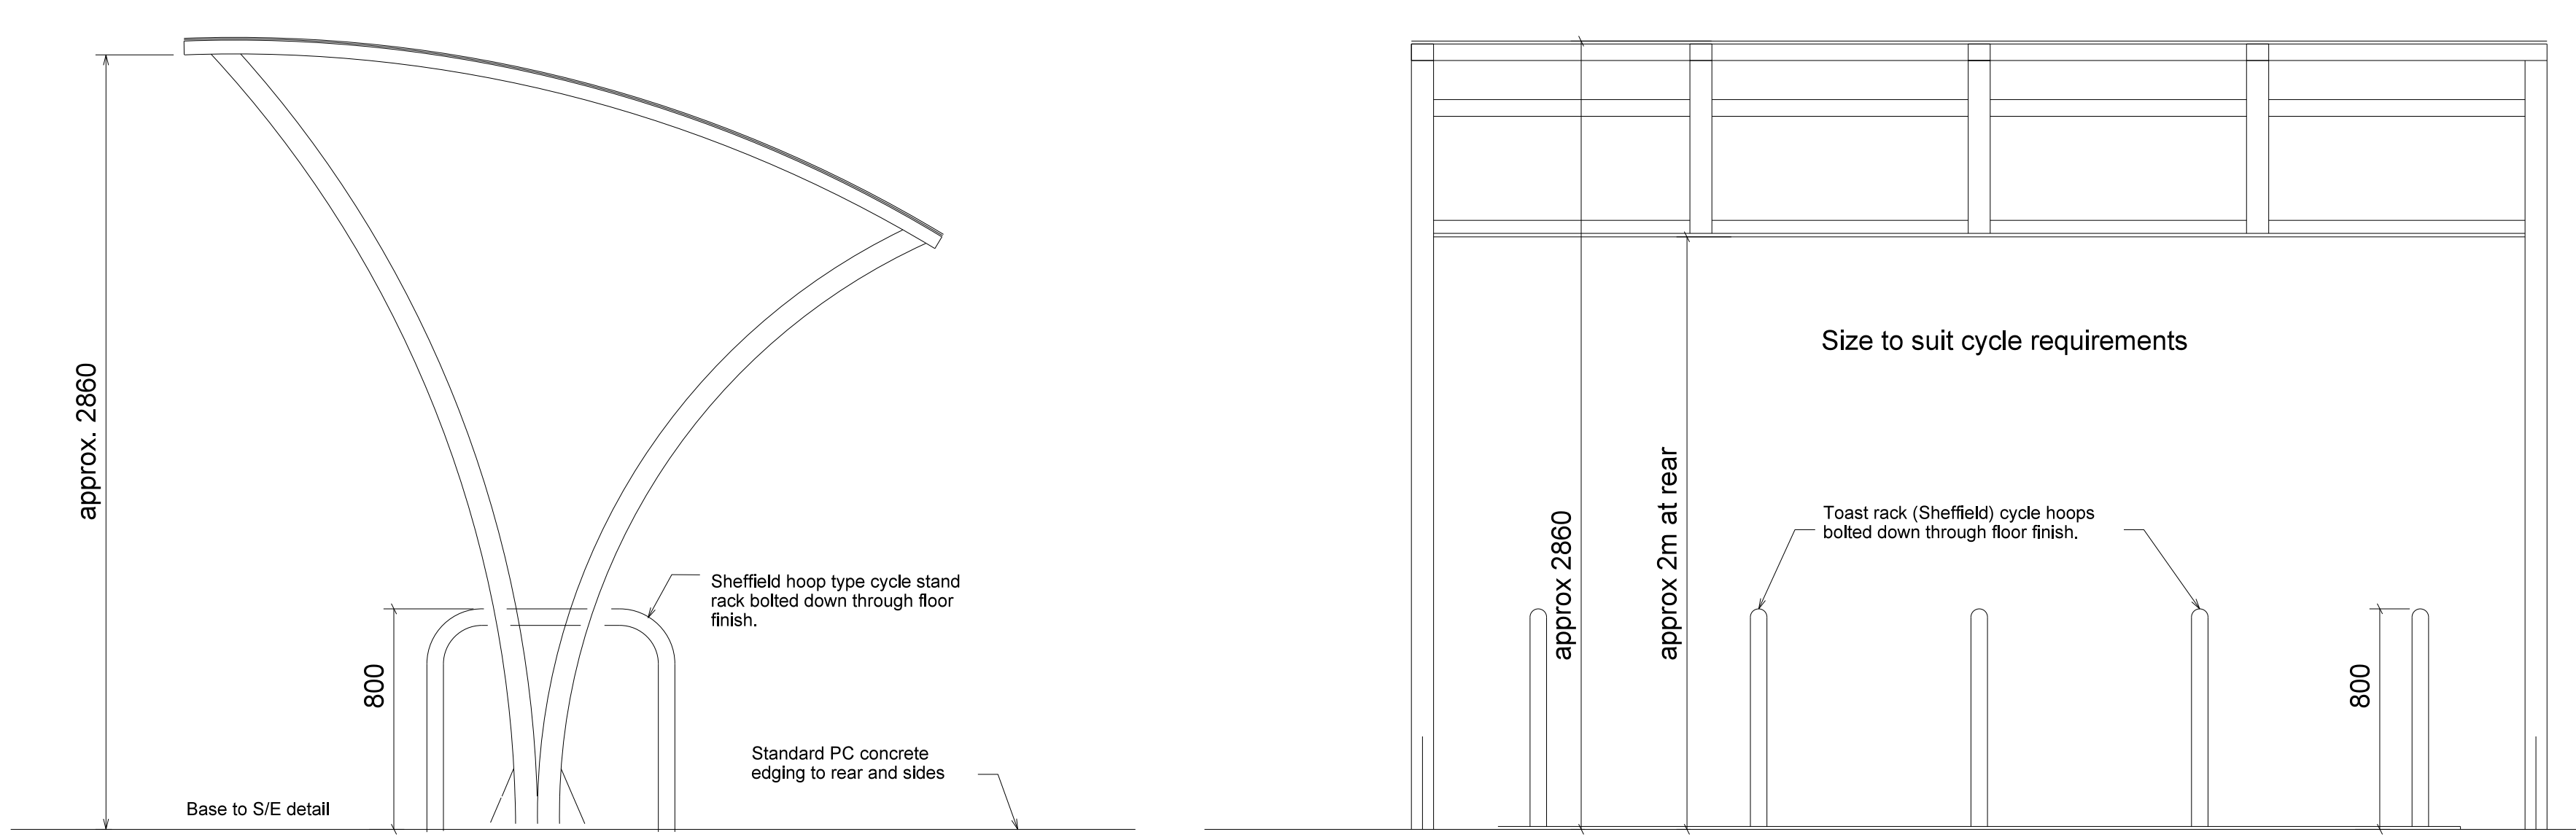

02 TYPICAL CYCLE SHELTER
012 Broxap Apollo Grey RAL 7016 - Refer to TP016 for details.

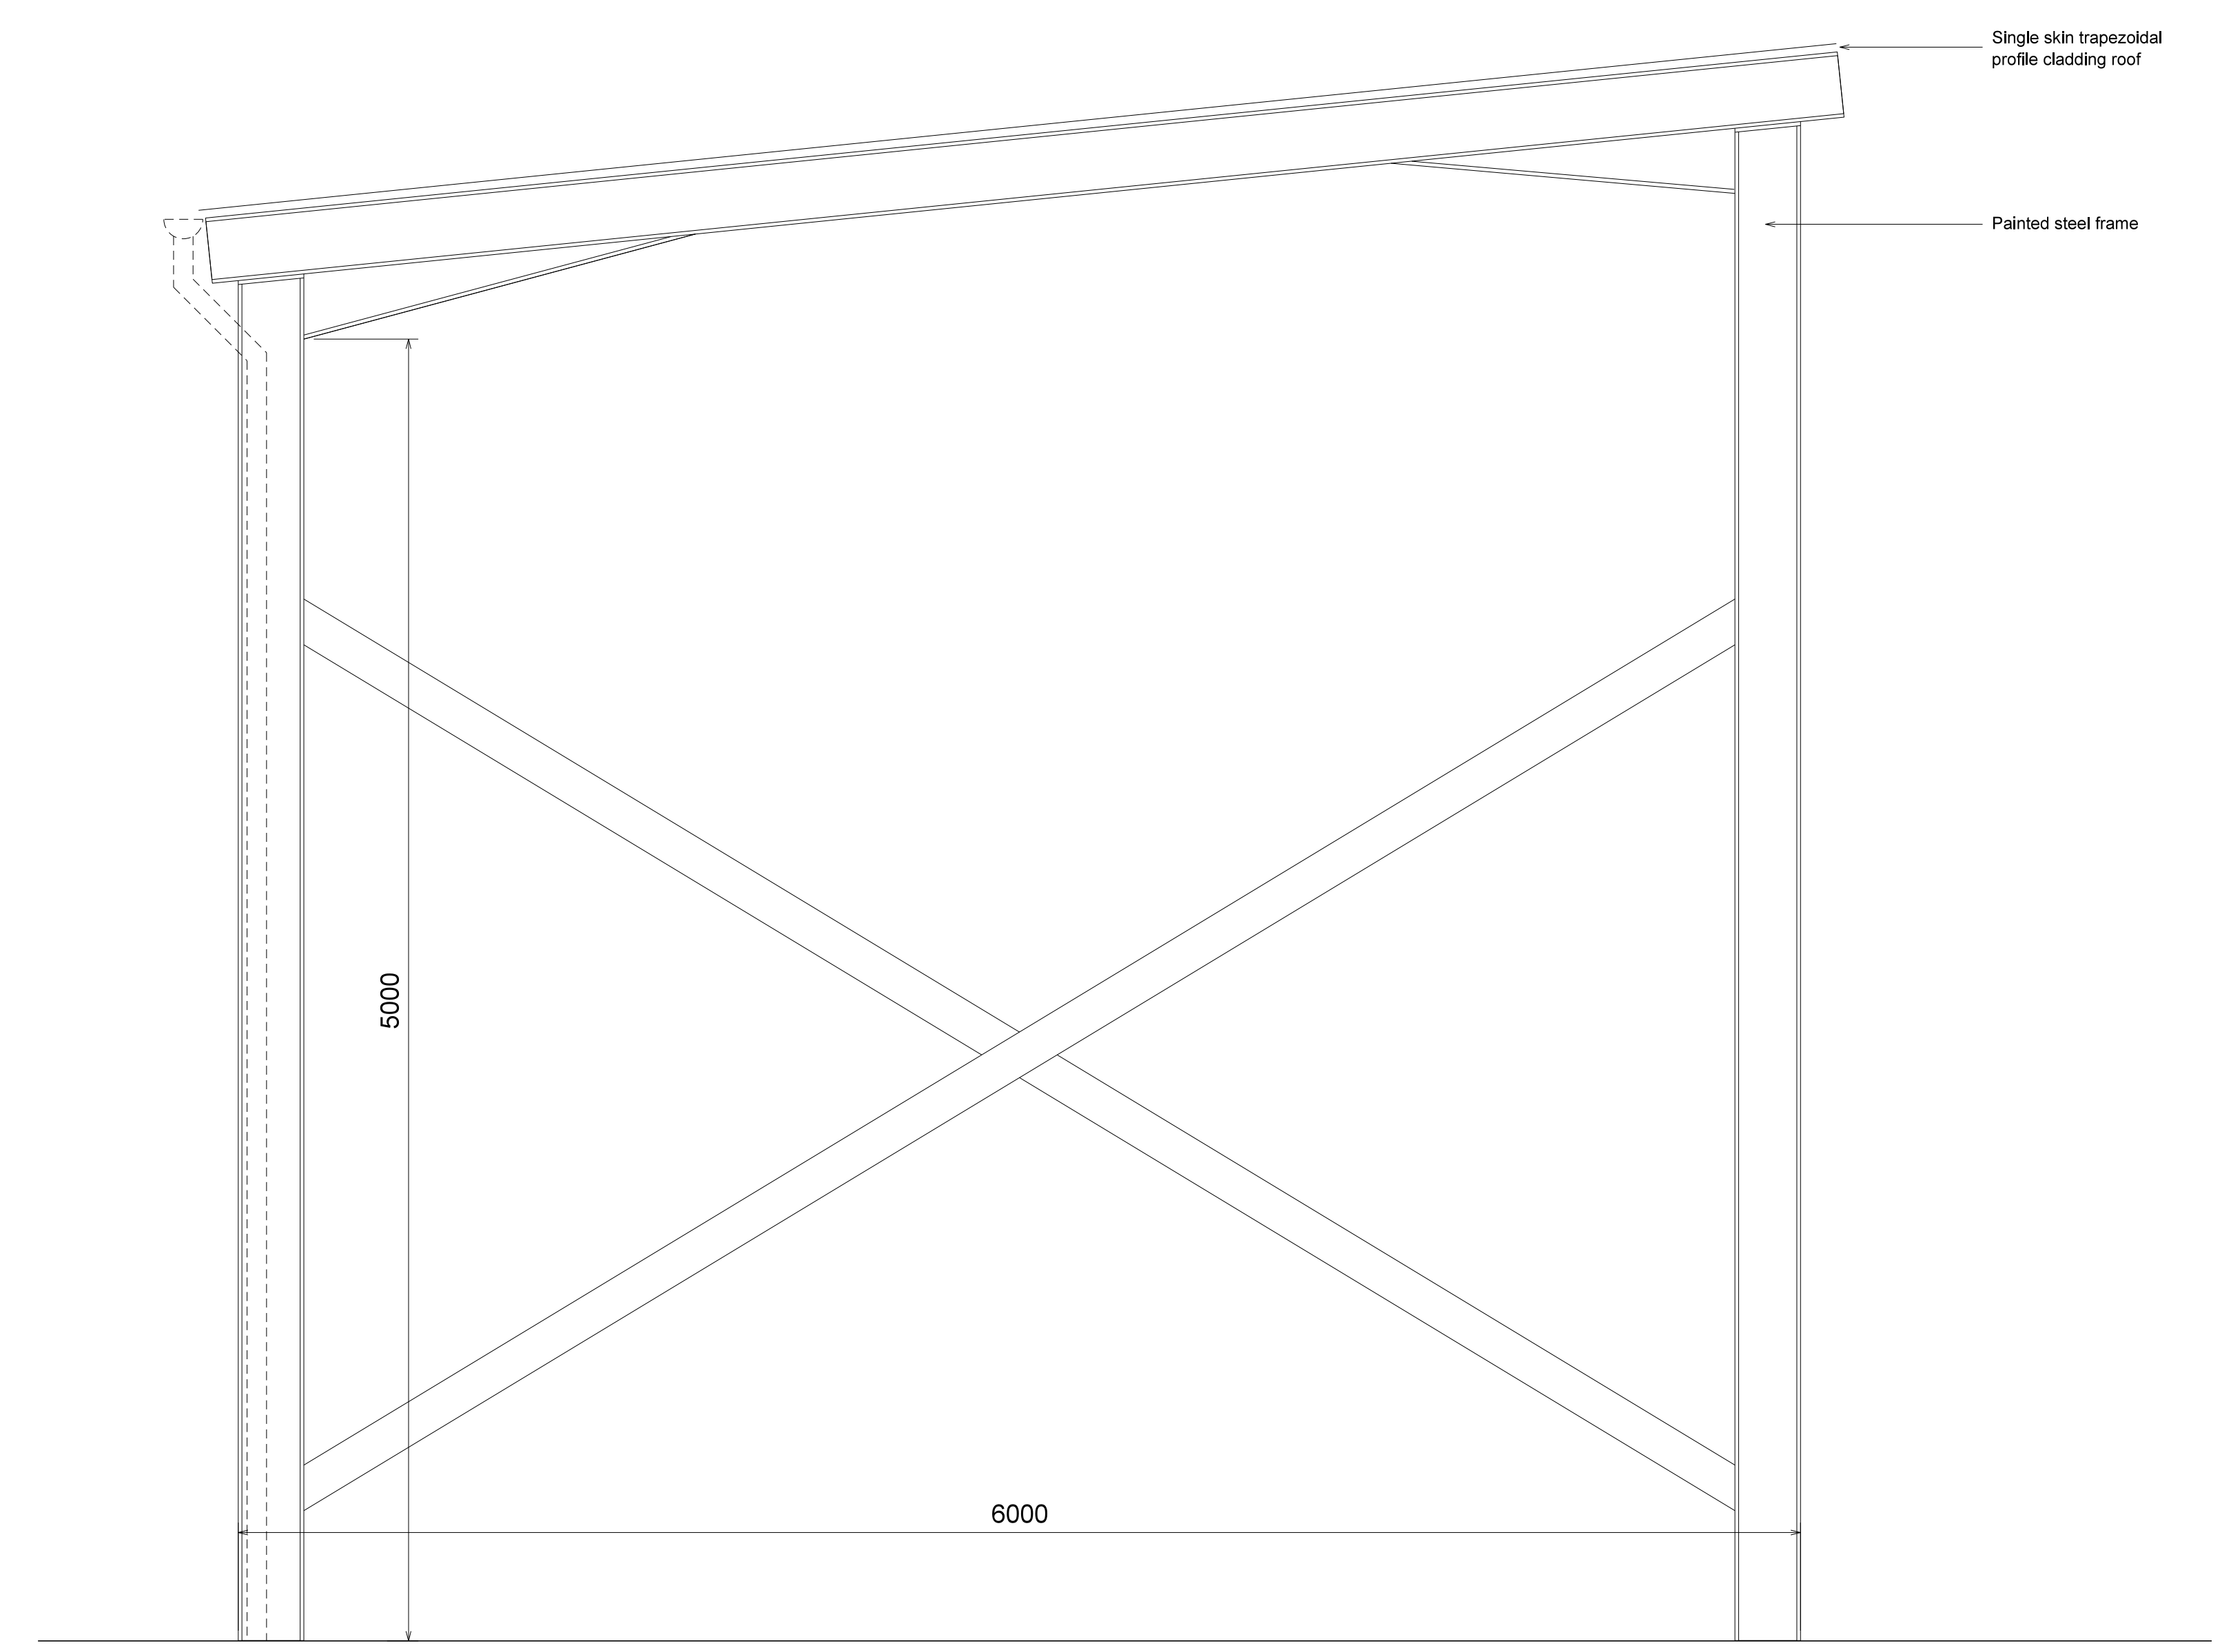

04 PALLET STORE
012 Open sided canopy

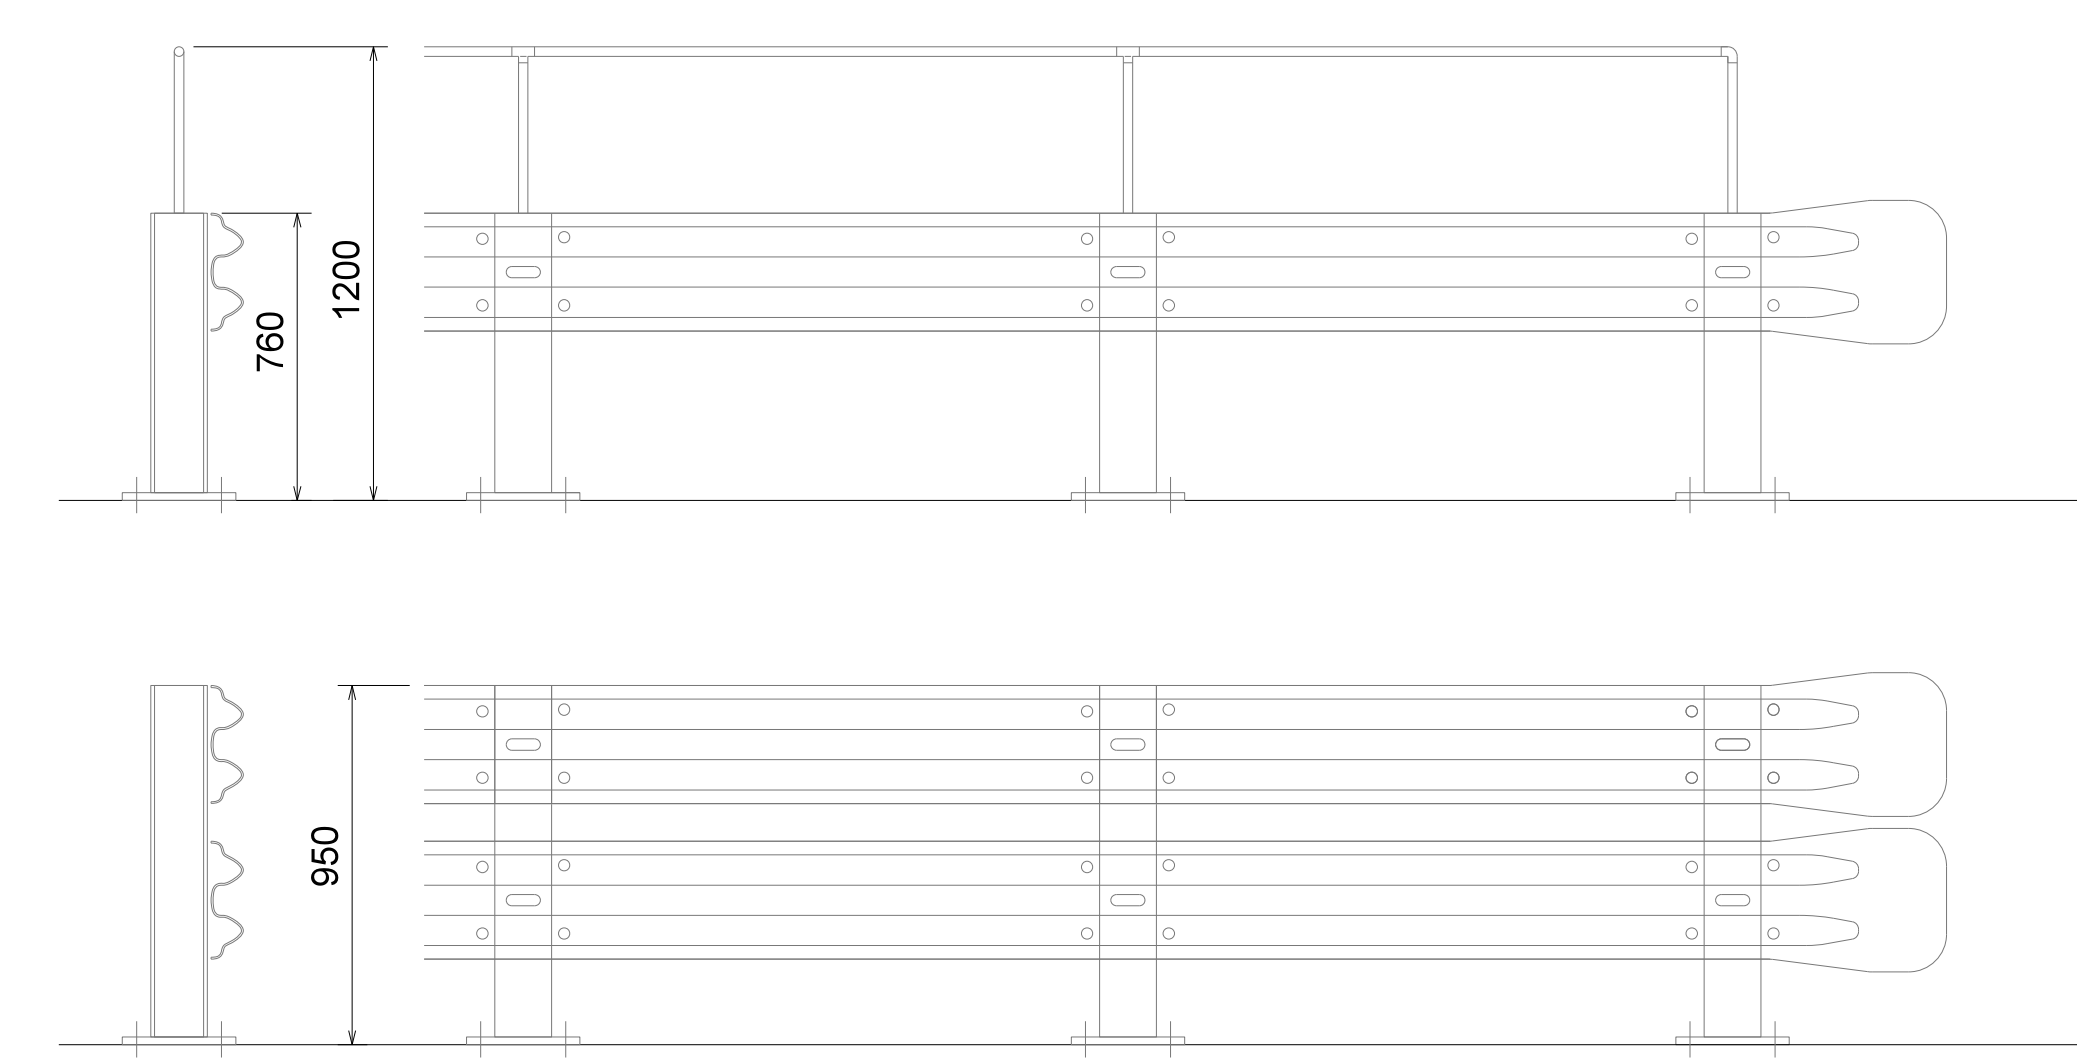


05 DOUBLE ARMCO AND ARMCO WITH KEE KLAMP
012 protection from lorries + fall protection to dock walls.



06 PAINTED STEEL PROTECTION BOLLARD
012 at loading doors

03 TYPICAL REFUSE ENCLOSURE
012 Timber hit and miss

- Armco Barrier with Kee Klamp
- Double Armco Barrier
- Typical Fence
- Typical Cycle Shelter
- Refuse Enclosure
- Pallet Store
- Protection Bollards
- Retaining Wall

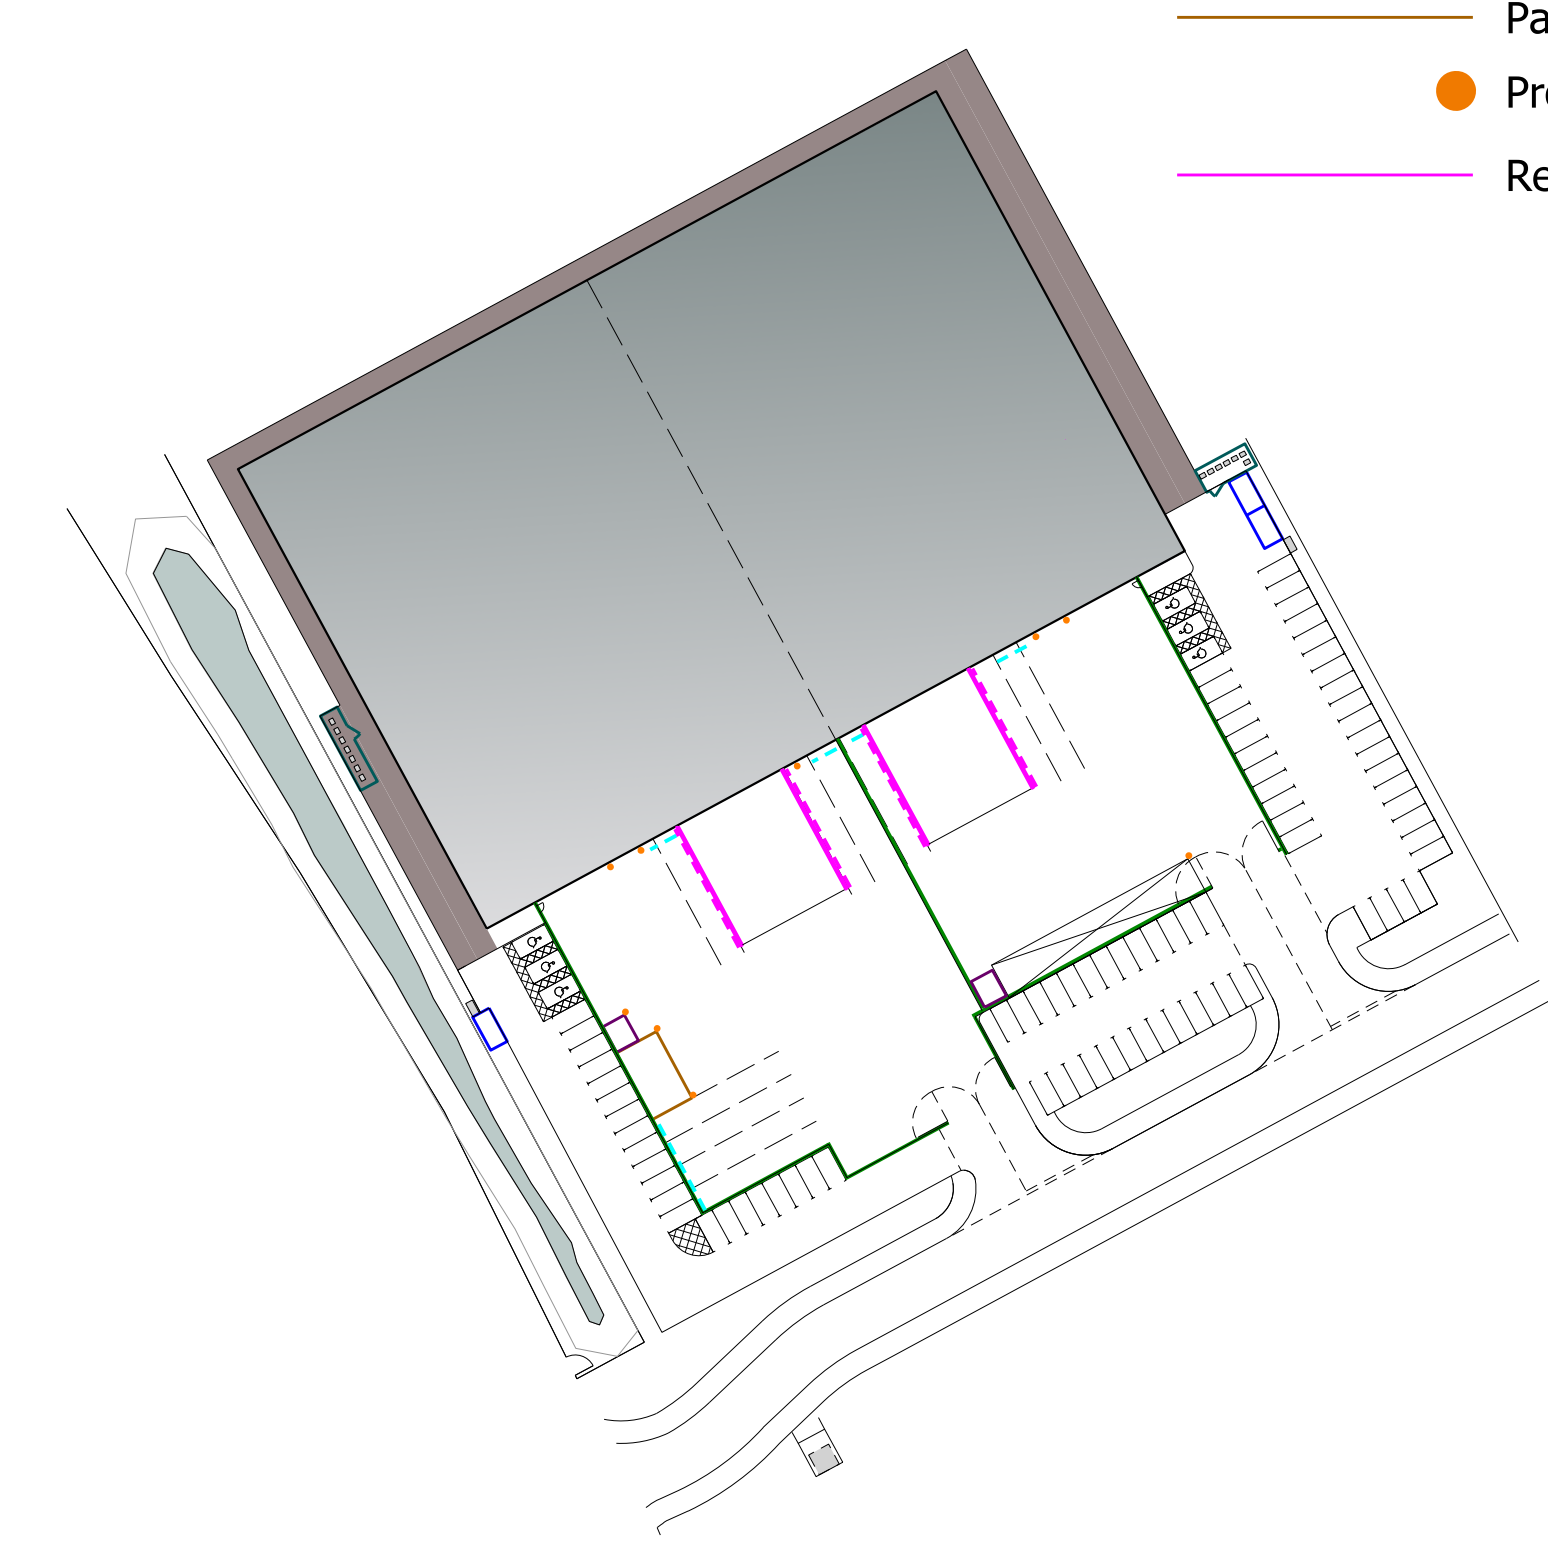

07 SITE PLAN
012 KEY

E	Condition 6 - Wedgehead changed to Black Armco Barriers added.	SM	11.04.18
D	Planning issue	AS	09.06.17
C	Barbed image updated	AS	08.06.17
B	Site plan updated	AS	07.06.17
A	Gates included, site plan updated	AS	01.06.17
Rev	Description	Chkd	Date

Peer House
8-14 Venulam Street
London WC1X 8LZ
tel +44(0)20 7400 2120
enquiries@cornisharchitects.com
www.cornisharchitects.com

Project
**LINK 9 - SKIMMINGDISH LANE
BICESTER
PLOT 3**

Dwg Title
**External Works Details
As Proposed**

Status
PLANNING

Scale
1:20 @ A0

Dwg No
17007/ TP / 012