




**GROUND FLOOR PLAN**  
Scale 1:100

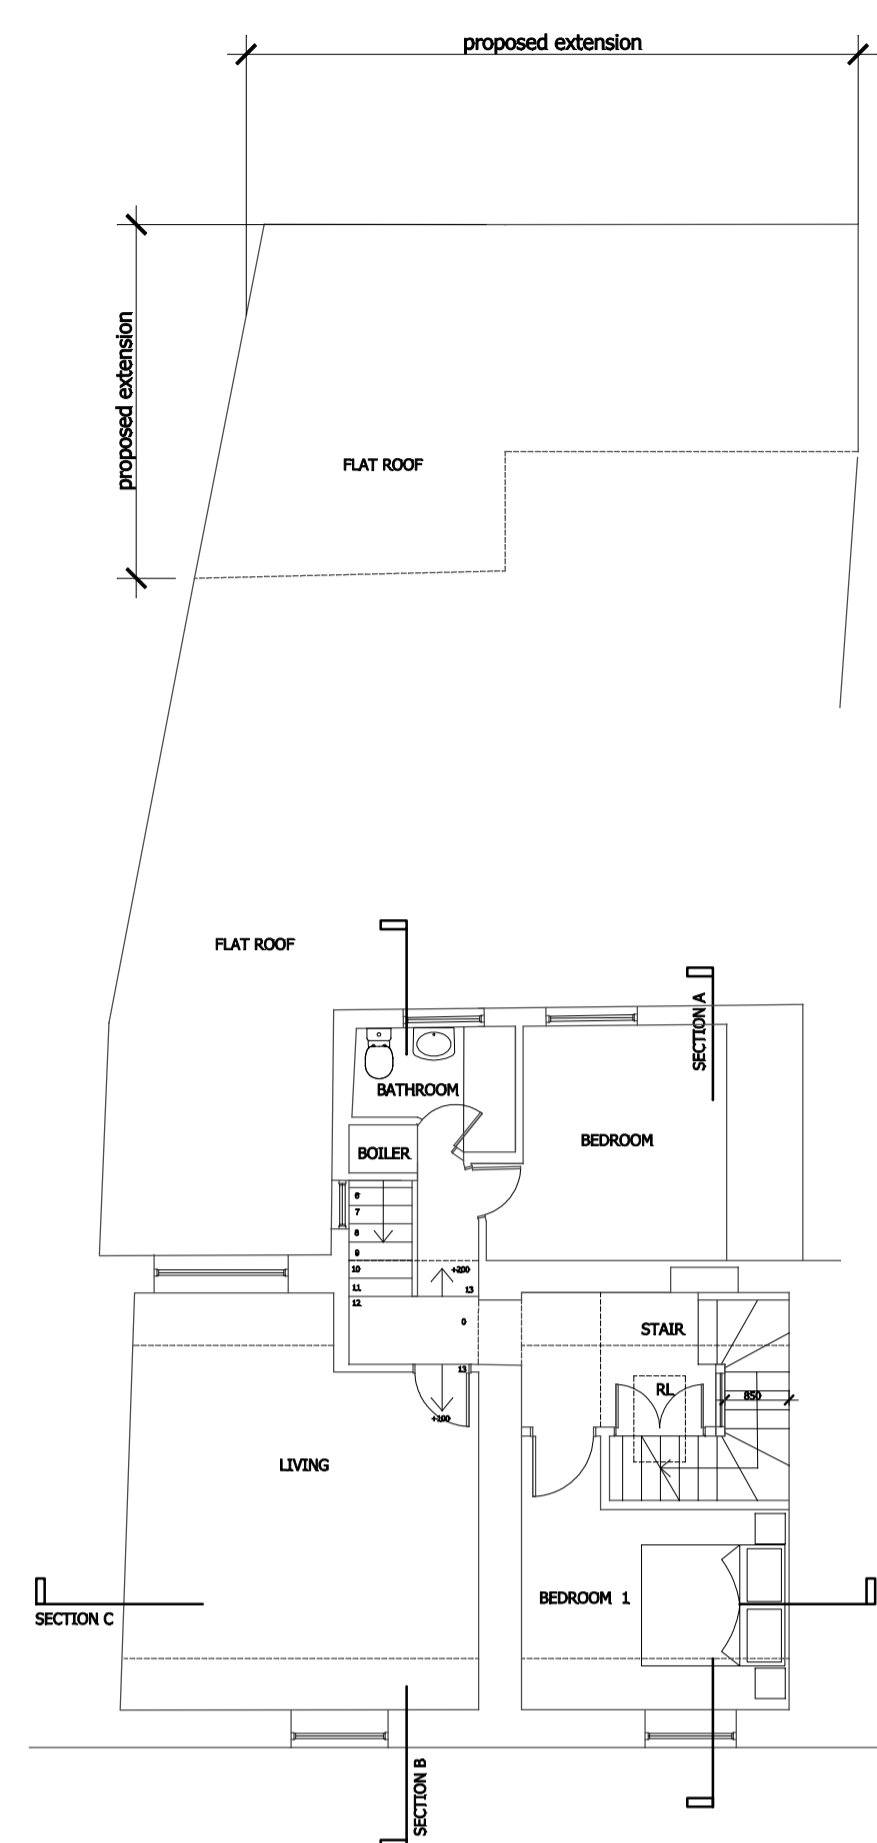

**FIRST FLOOR PLAN**  
Scale 1:100

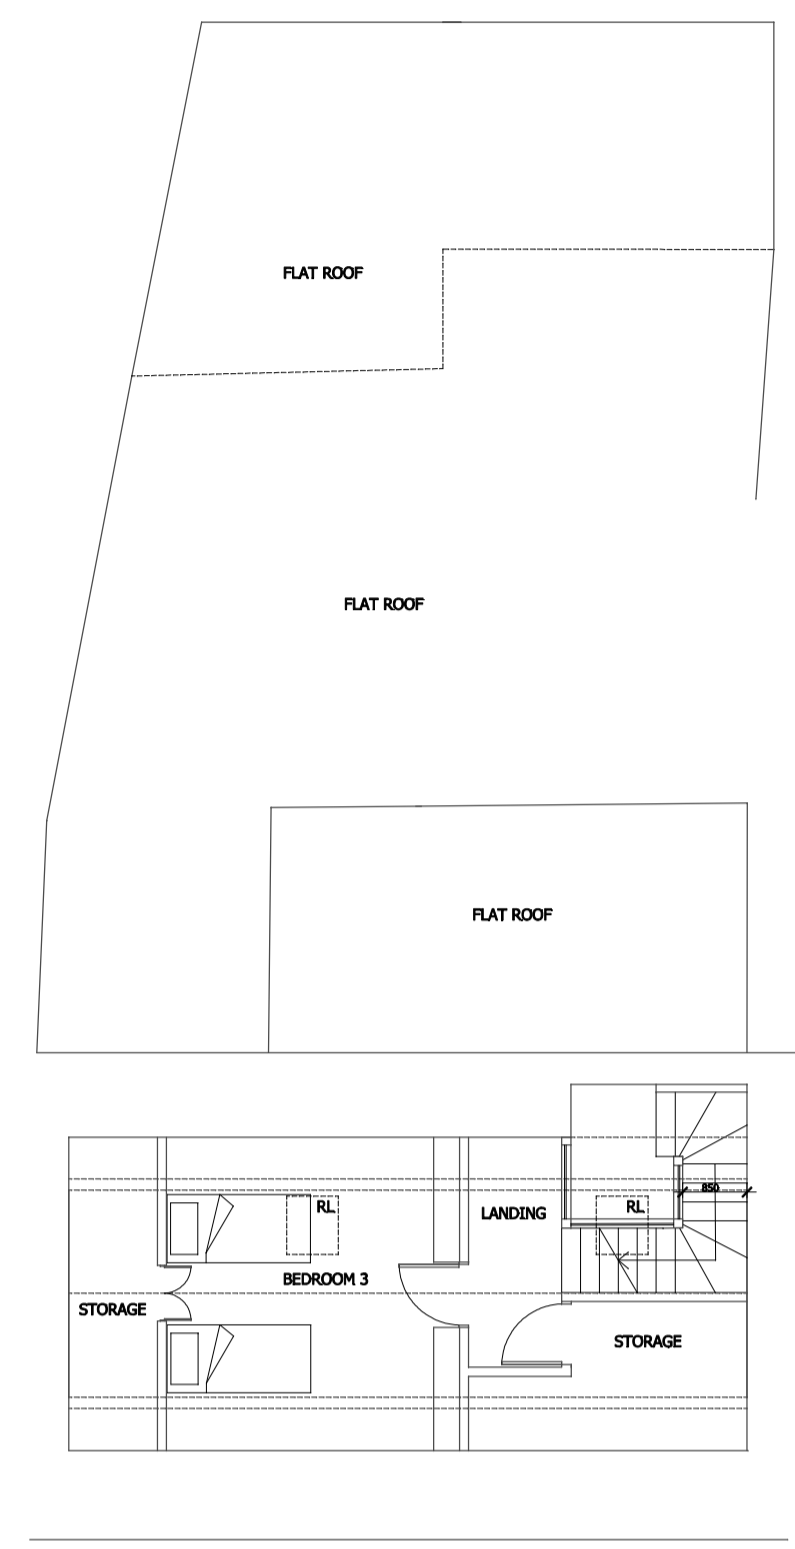


**SECOND FLOOR PLAN**  
Scale 1:100

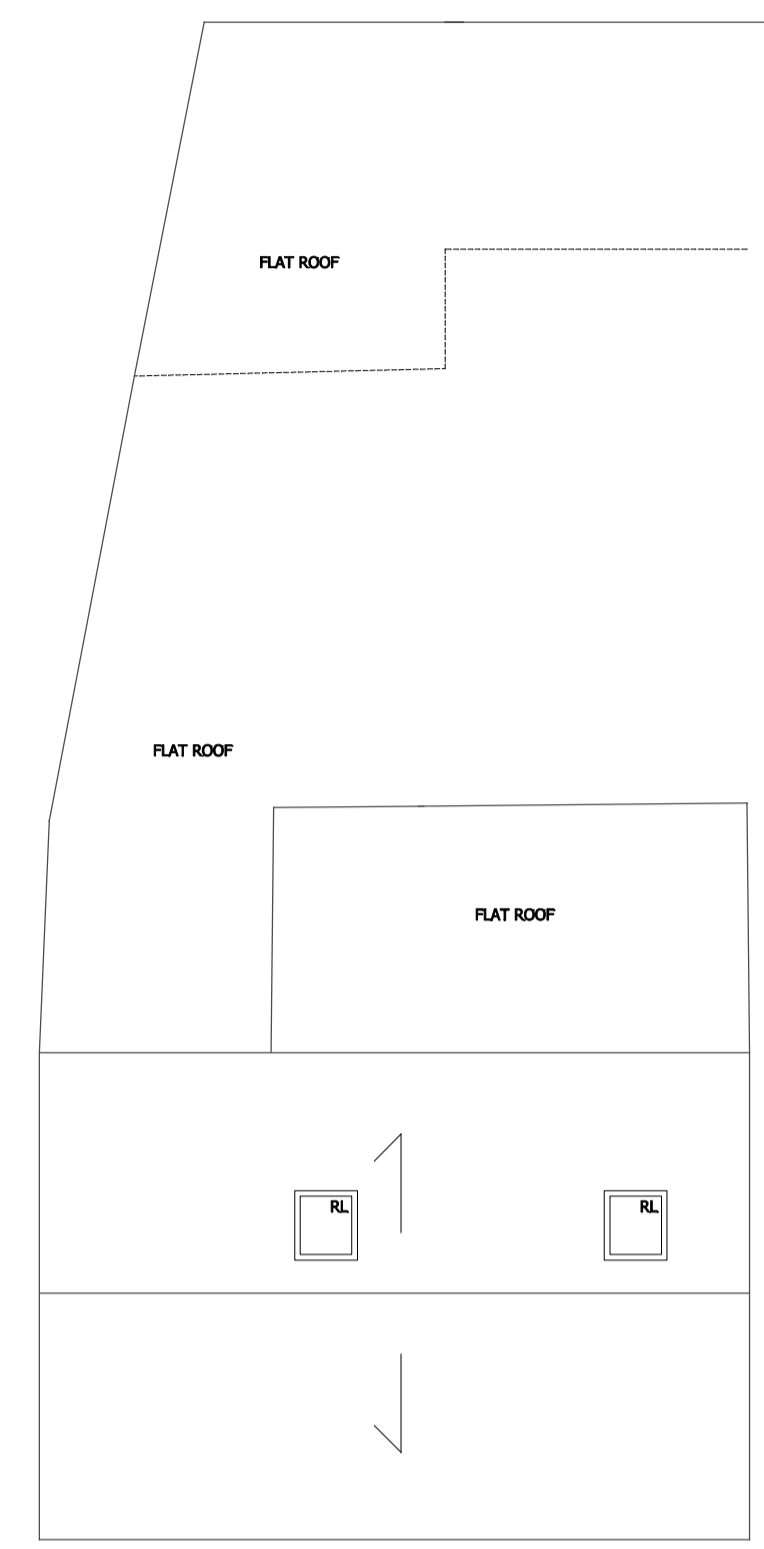


**ROOF PLAN**  
Scale 1:100




**FRONT ELEVATION**  
Scale 1:100

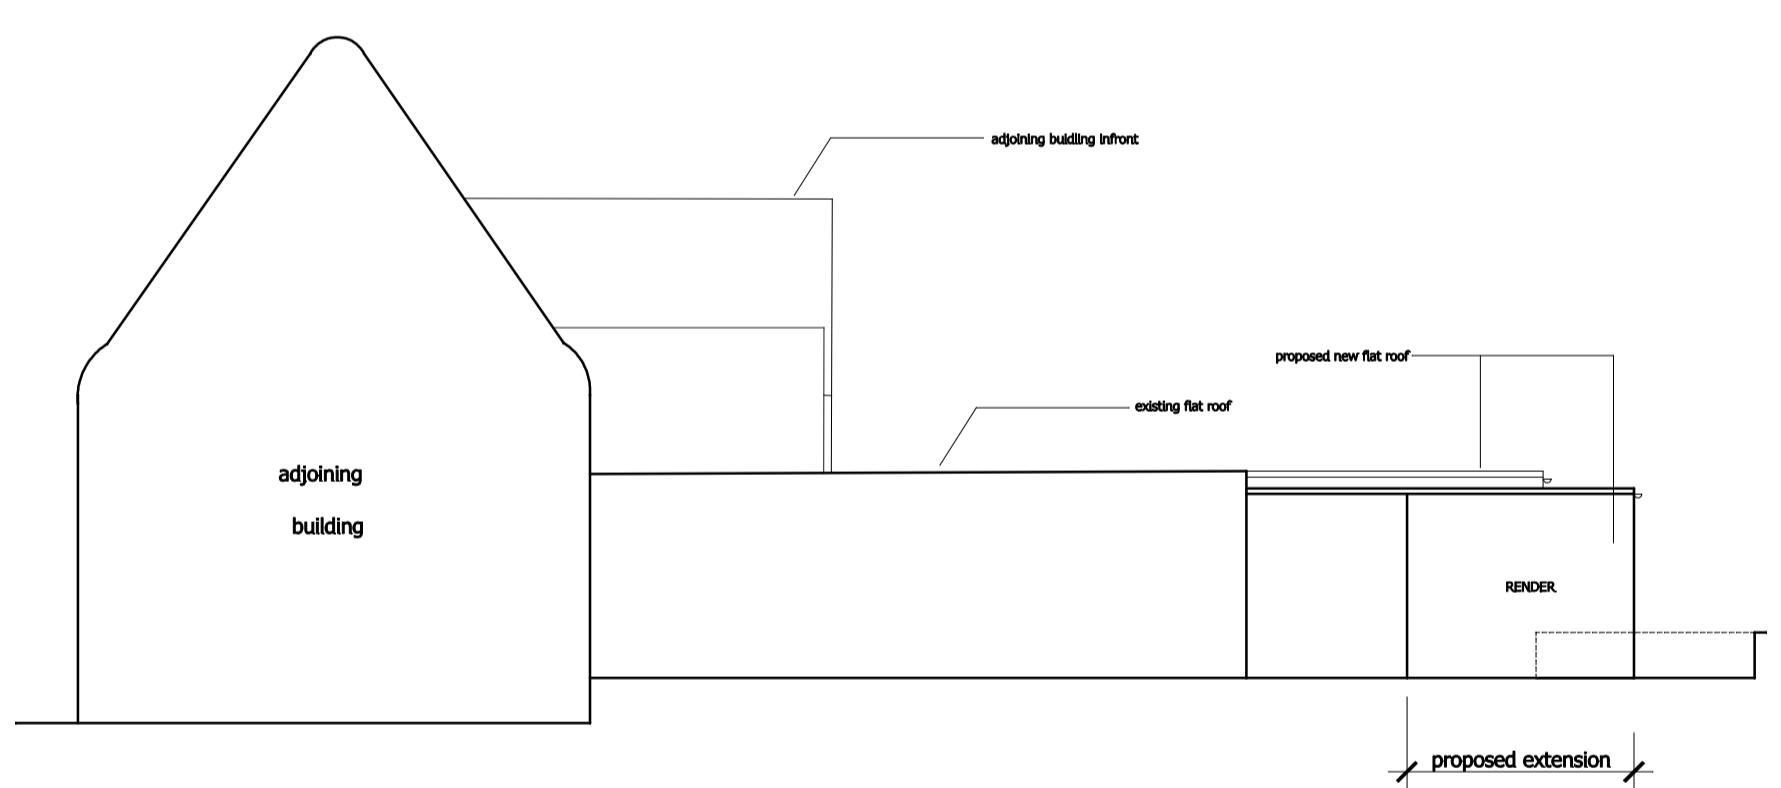


**FLANK ELEVATION**  
Scale 1:100

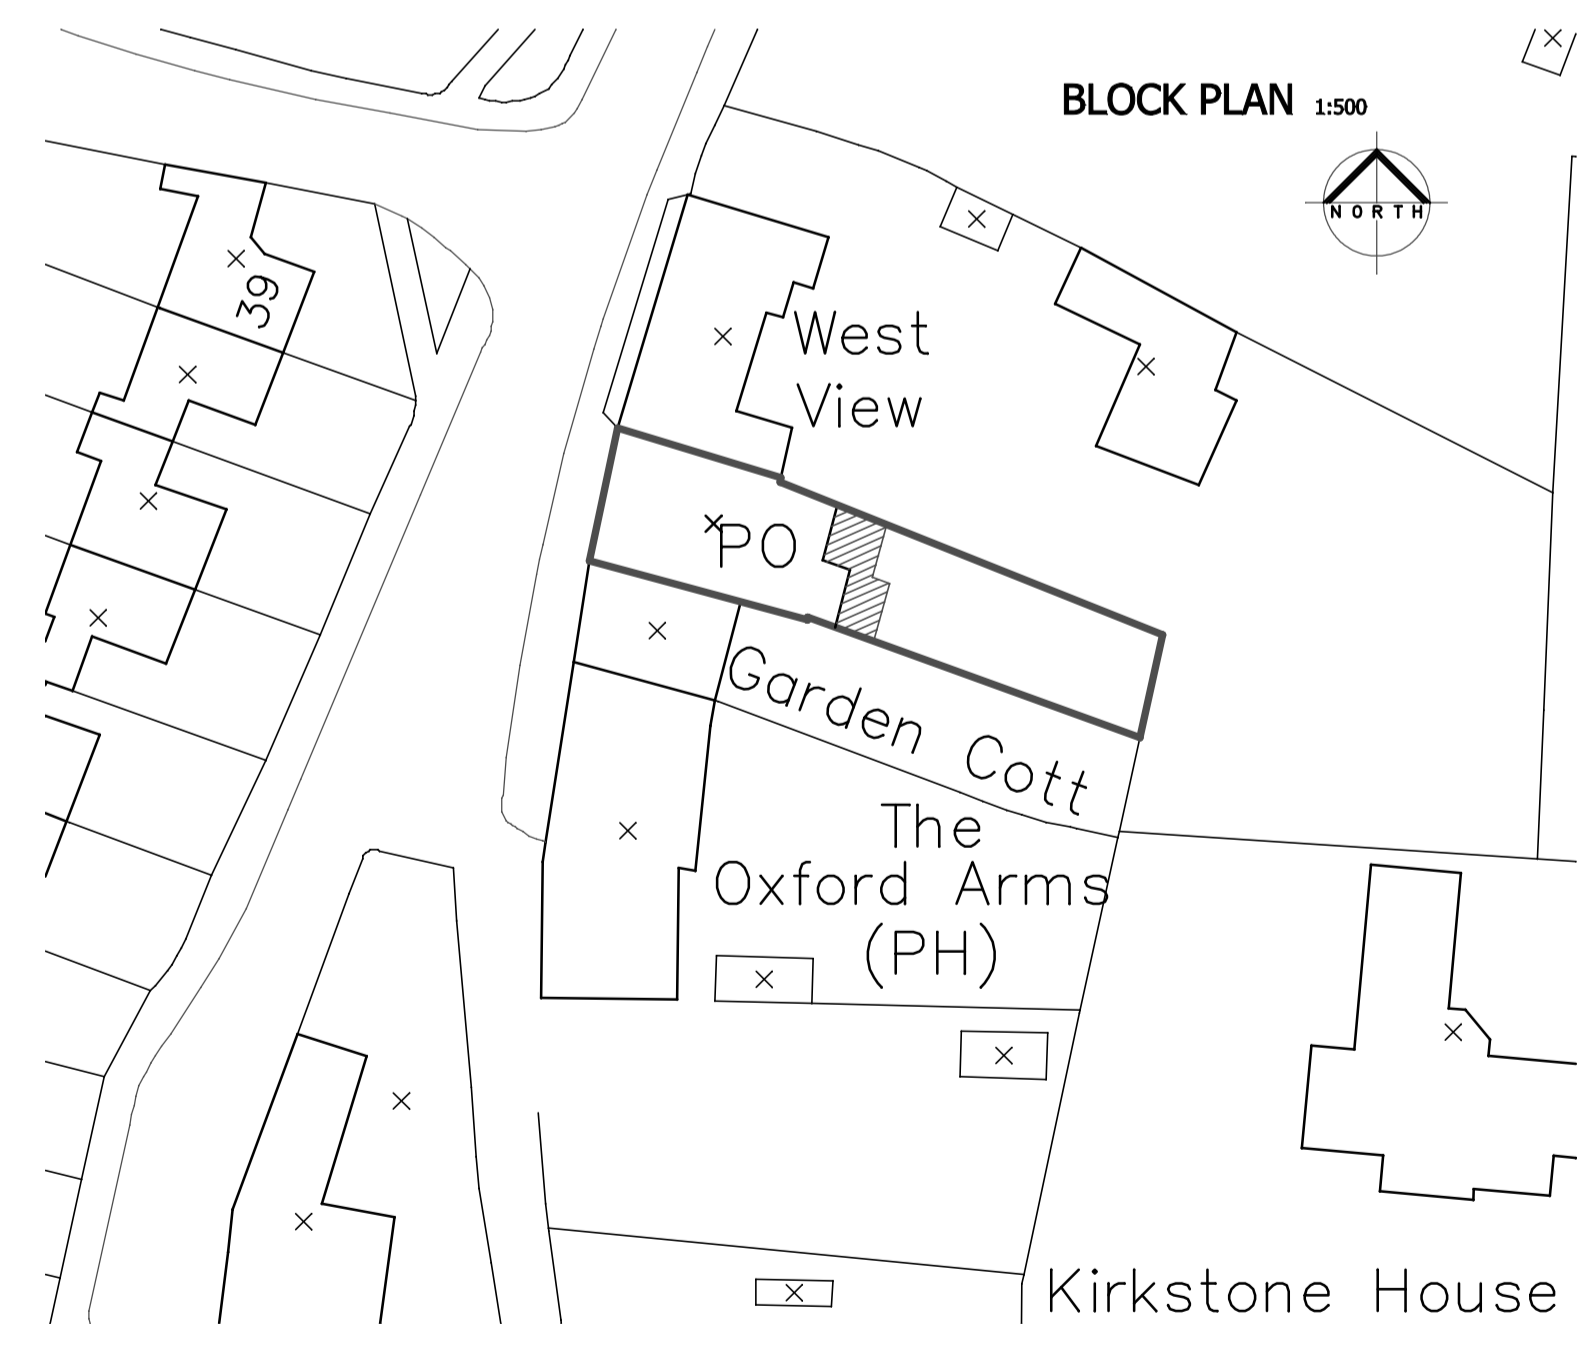

Scale 1:500

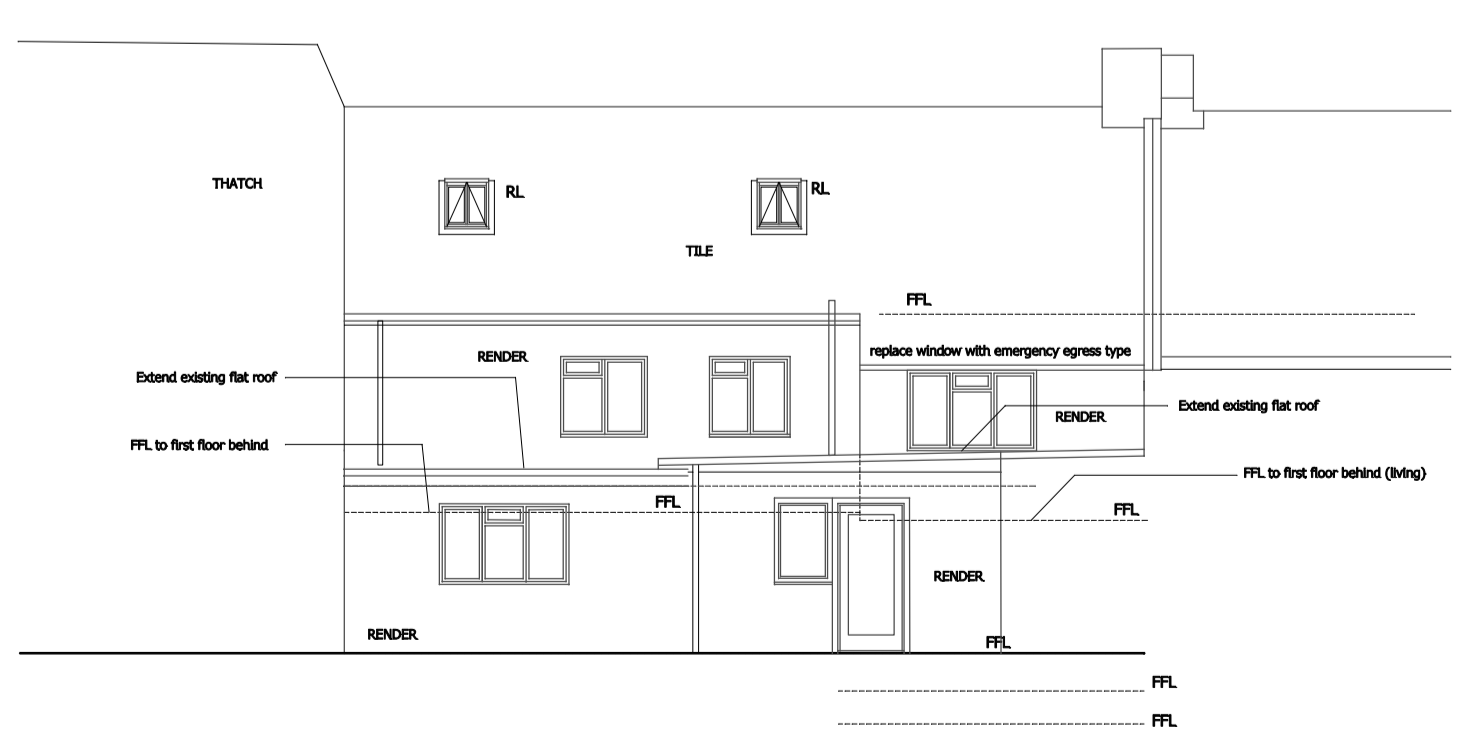


**REAR ELEVATION**  
Scale 1:100

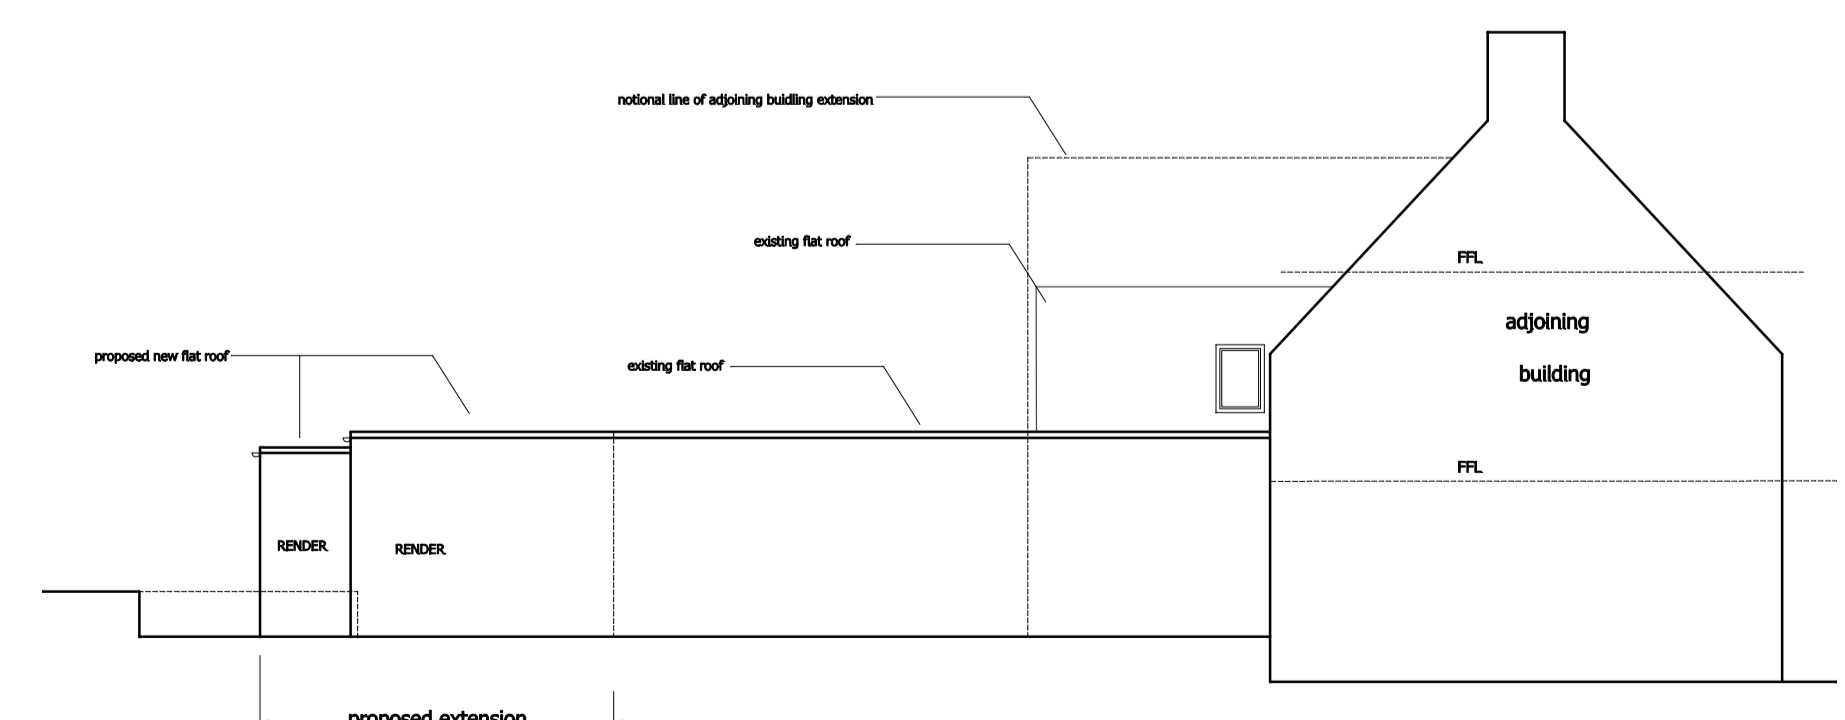

**FLANK ELEVATION**  
Scale 1:100

**NOTE:**

1. This drawing is the property of Banks Design Architects and all designs herein are covered by copyright. The drawing and information herein may not be used for any other purposes other than for which it was originally intended.
2. All dimensions and descriptions on this drawing are to be checked. Any discrepancies are to be reported to the architect immediately.
3. NO dimensions to be scaled off this drawing.
4. ANY changes in materials must be approved by architects, building control and planning if applicable prior to order.
5. All drawings MUST be read in conjunction with structural drawings and calculations

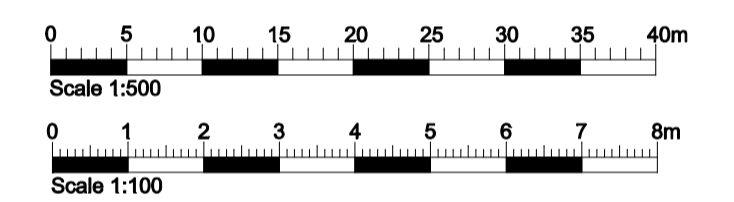

**RIBA**   
Chartered Practice

date	description	revision

**BANKS DESIGN ARCHITECTS**  
No 2 The Granary Bignell Park Barns  
Chesteron, Bicester, Oxon, OX26 1TD  
Email: mail@banksdesignarchitects.co.uk  
Tel: 01869 252308

project  
**The flat  
Kirtlington Village Shop  
Kirtlington  
Oxfordshire**

drawing title  
**Proposed Plans, Elevations and block plans**

scale 1:100 and 1:500 date October 2016

drawing number 6168.03 drawing size A 1