


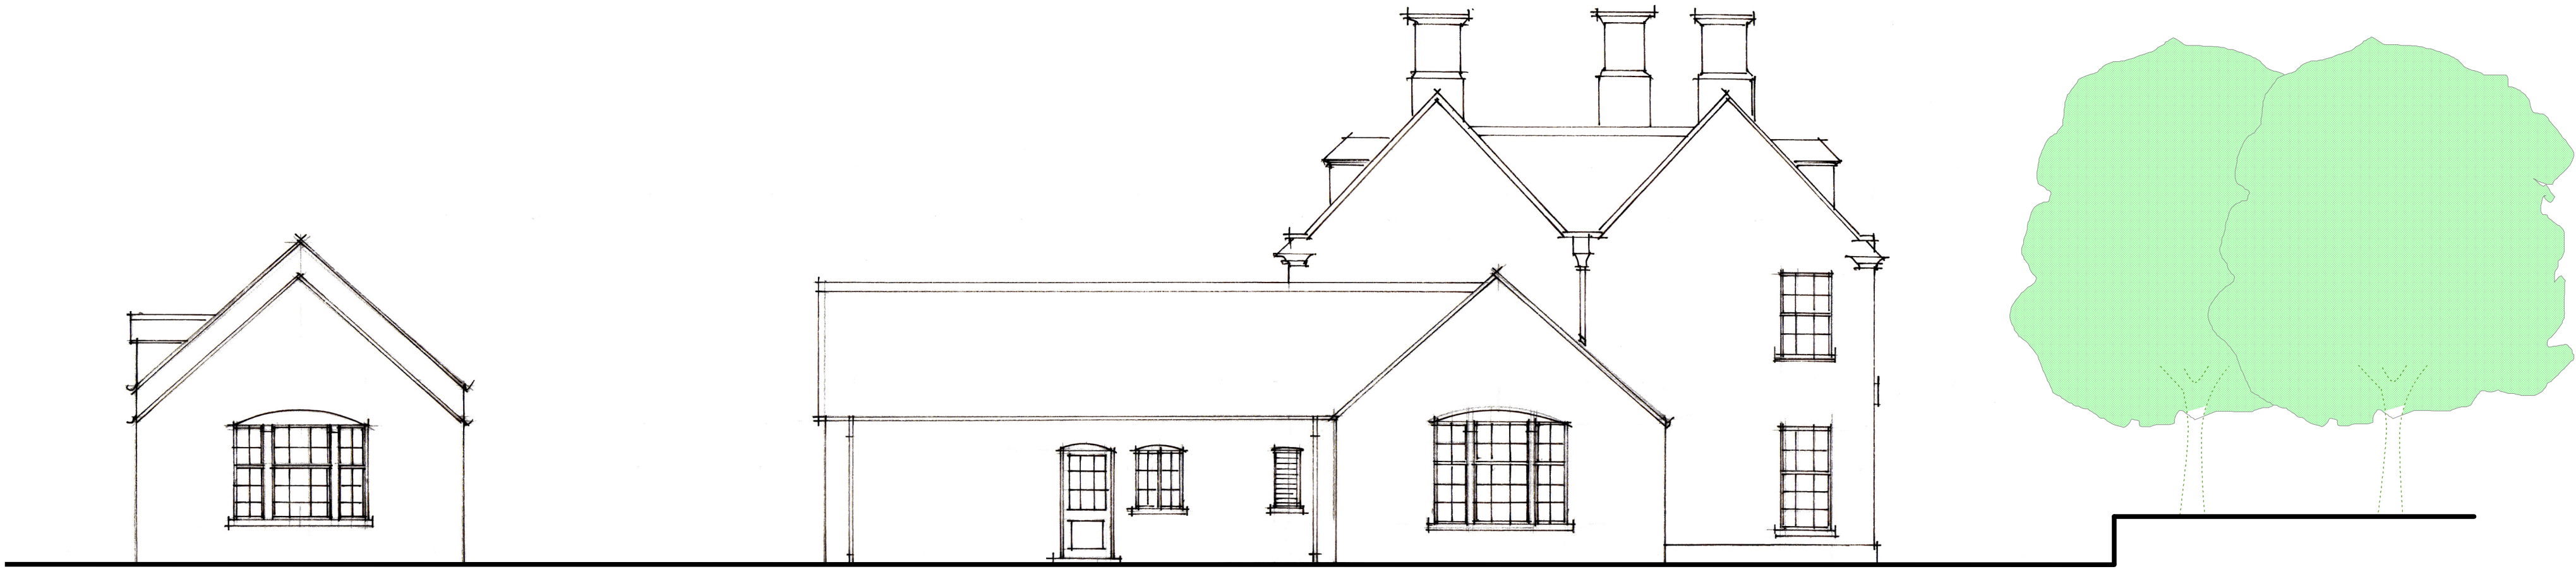

Proposed West Elevation (Garden)



Proposed North Elevation



Proposed East Elevation (Front)

**General Notes:**

1. This drawing is to be read in conjunction with other consultants drawings
2. Check site conditions prior to commencement of work
3. Discrepancies must be reported directly to the Architect
4. Do not scale off drawing, use figured dimensions only
5. This drawing may be issued in colour, and may be a non-standard paper size

**MATERIALS:**

Roof - Blue Slate  
Walls - Hornton Stone Ashlar / Rubble  
Windows / Door - Painted Hardwood  
Rainwater Goods - Painted Cast Iron  
Dormer Cheeks - Render  
Chimneys - Ashlar

B	13.03.18	Issued For Comment	NQ
A	05.03.18	Planning Issue	NQ
Rev	Date	Notes	Drawn

Scale 1 : 100 @ A1 0 5m 0 15ft

QA Serial Number 41010

**YIANGOU**  
YIANGOU ARCHITECTS  
Dyer House, 3 Dyer Street  
Cirencester, Glouce, GL7 2PP  
+01265 6881150  
e:architecture@yiangou.com  
w:www.yiangou.com

Client	Mr & Mrs. Besterman		
Project Address	Muddle Barn Farm, Sibford Gower, Oxon, OX15 5RY		
Project Description	Amended Planning Scheme		
Drawing Title	Proposed External Elevations Sheet 1 of 2		
Drawing No.	1759.164	Rev.	B