
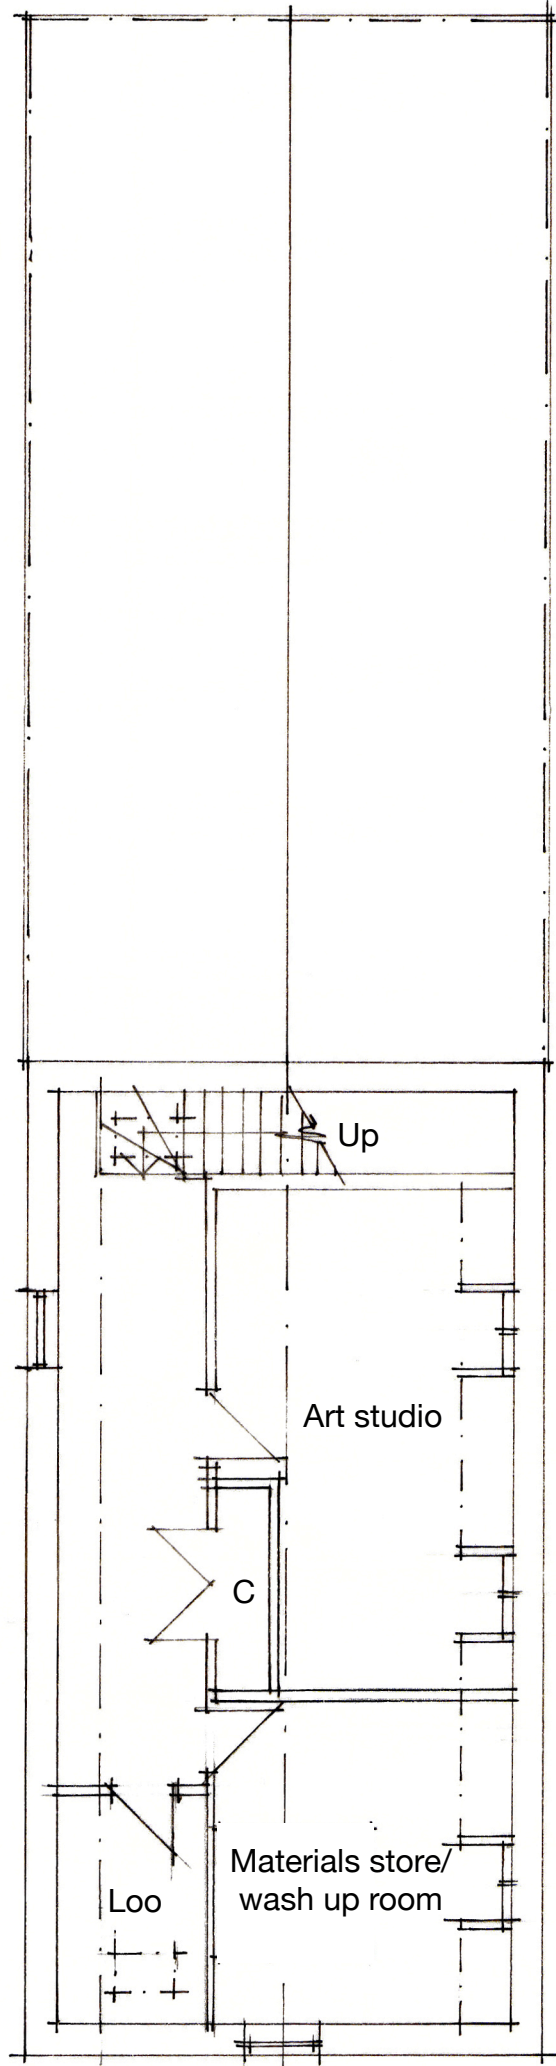
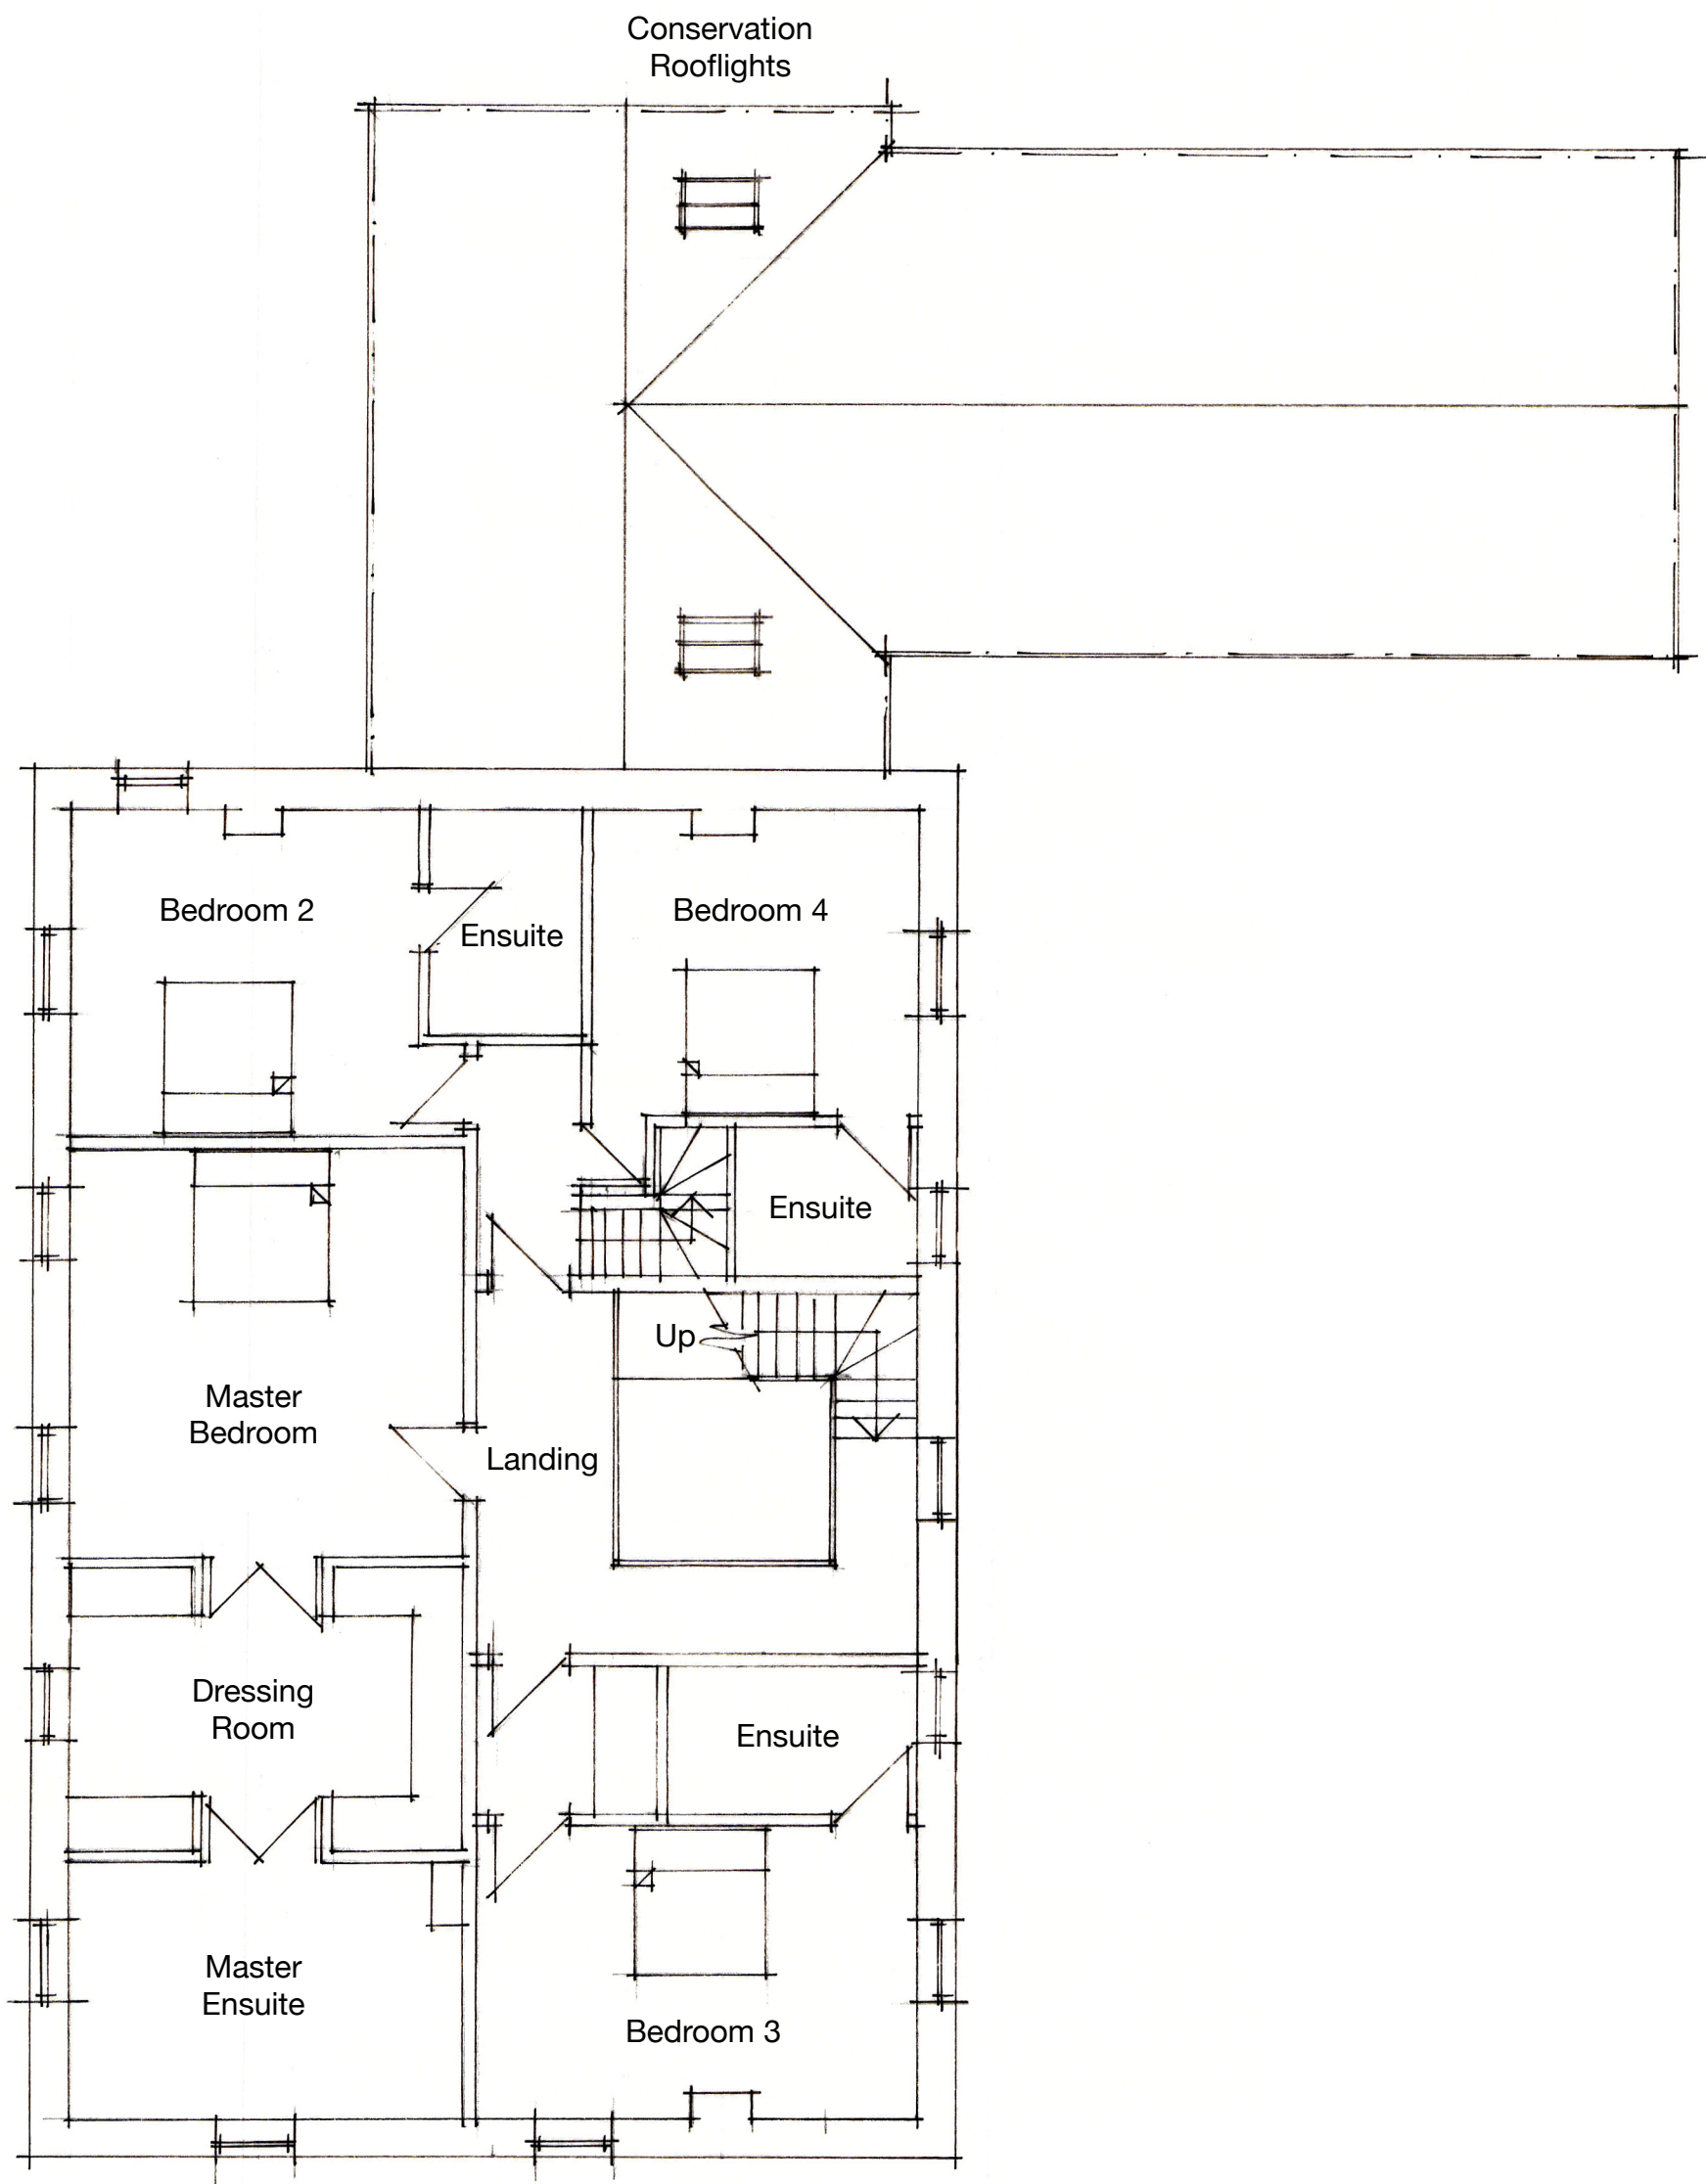


General Notes:

1. This drawing is to be read in conjunction with other consultants drawings
2. Check site conditions prior to commencement of work
3. Discrepancies must be reported directly to the Architect
4. Do not scale off drawing, use figured dimensions only
5. This drawing may be issued in colour, and may be a non-standard paper size

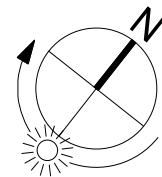

D	03.05.18	First floor plan amended	NQ
C	12.04.18	Issued For Comment	NQ
B	13.03.18	Issued For Comment	NQ
A	05.03.18	Planning Issue	NQ
Rev	Date	Notes	Drawn
Scale 1 : 100 @ A1			

QA Serial Number 41971

**YIANGOU**  
YIANGOU ARCHITECTS  
Dyer House, 3 Dyer Street  
Cirencester, Glouce, GL7 2PP  
+ 01265 688150  
e architecture@yangou.com  
w www.yangou.com

Client	Mr & Mrs. Besterman		
Project Address	Muddle Barn Farm, Sibford Gower, Oxon, OX15 5RY		
Project Description	Amended Planning Scheme		
Drawing Title	Proposed First Floor Plan		
Drawing No.	1759.162	Rev.	D