
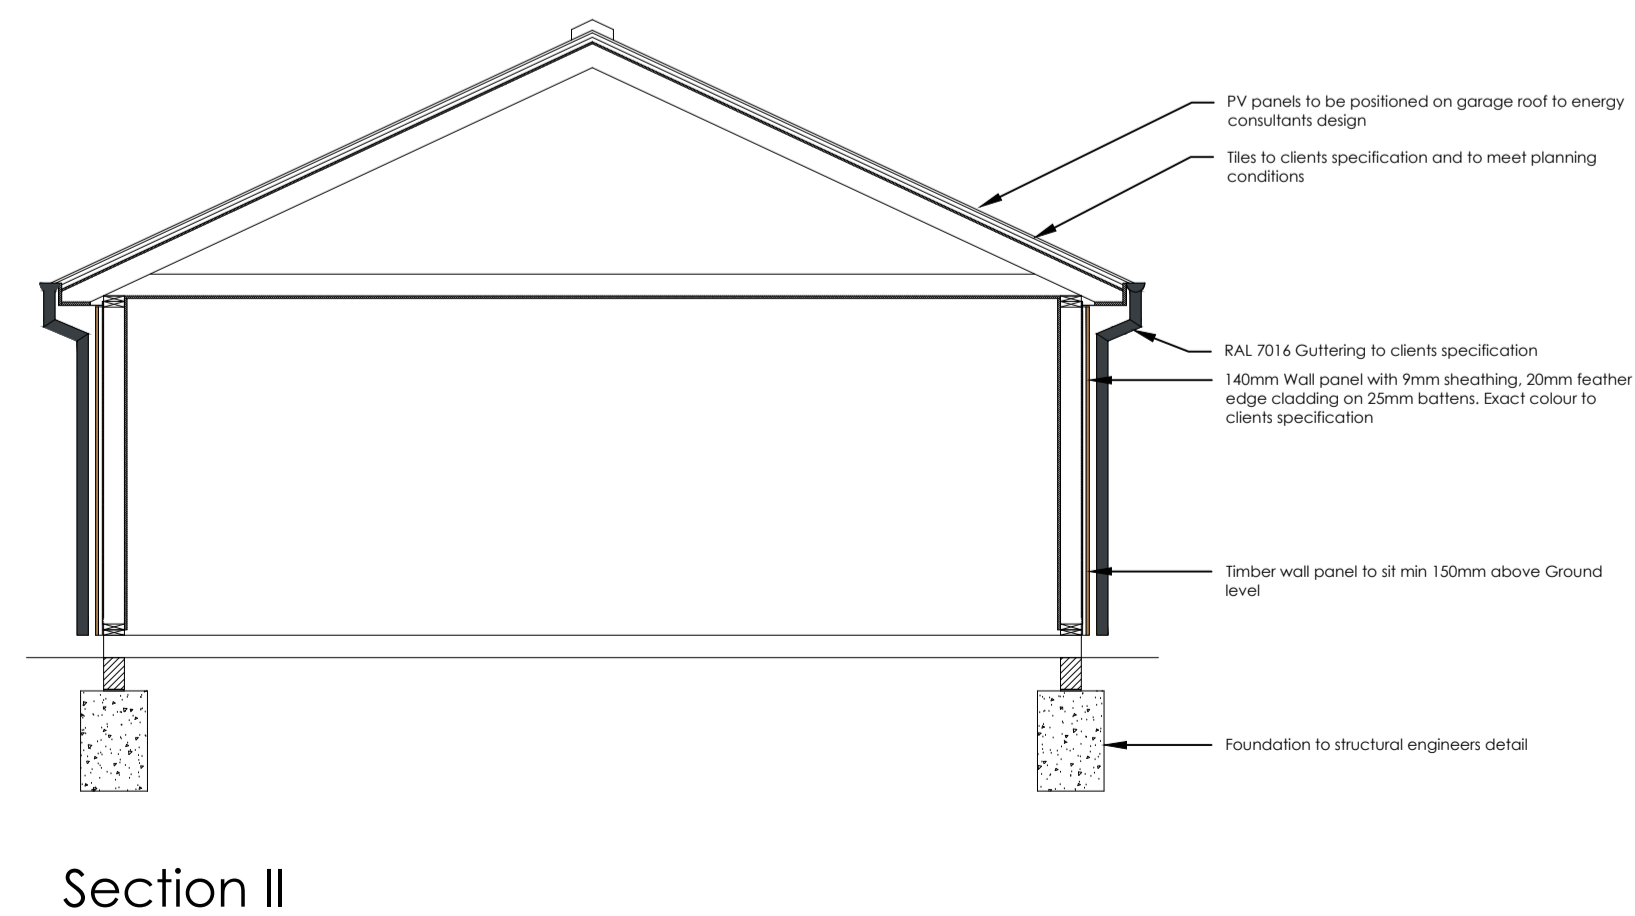
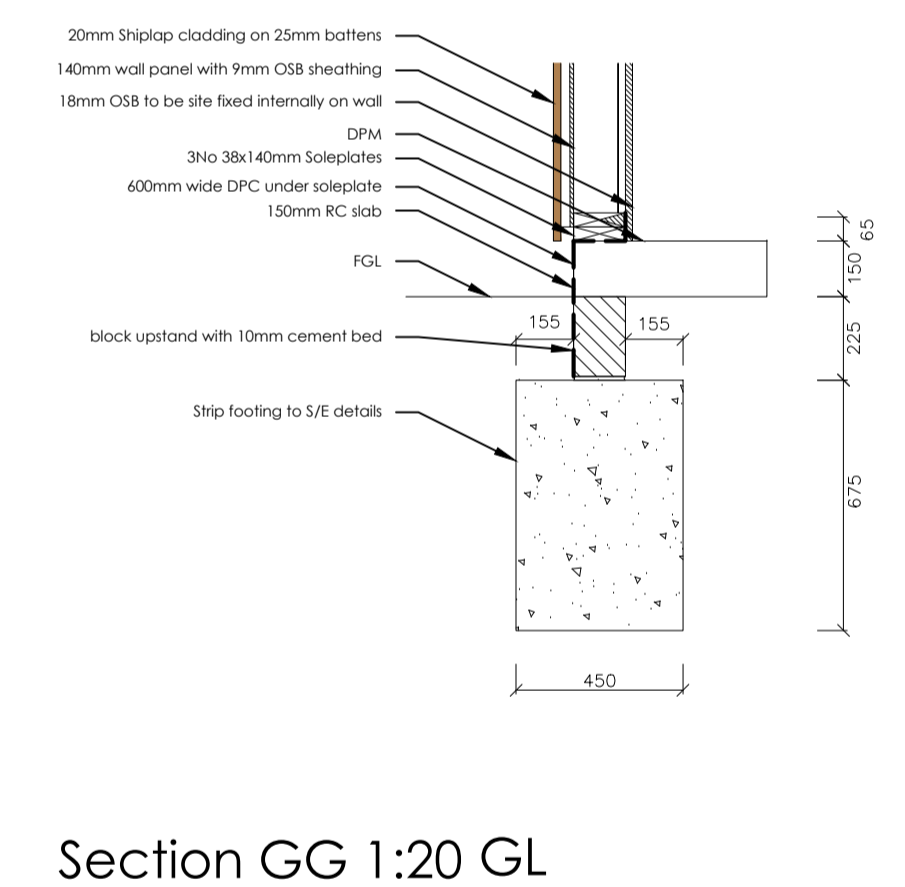
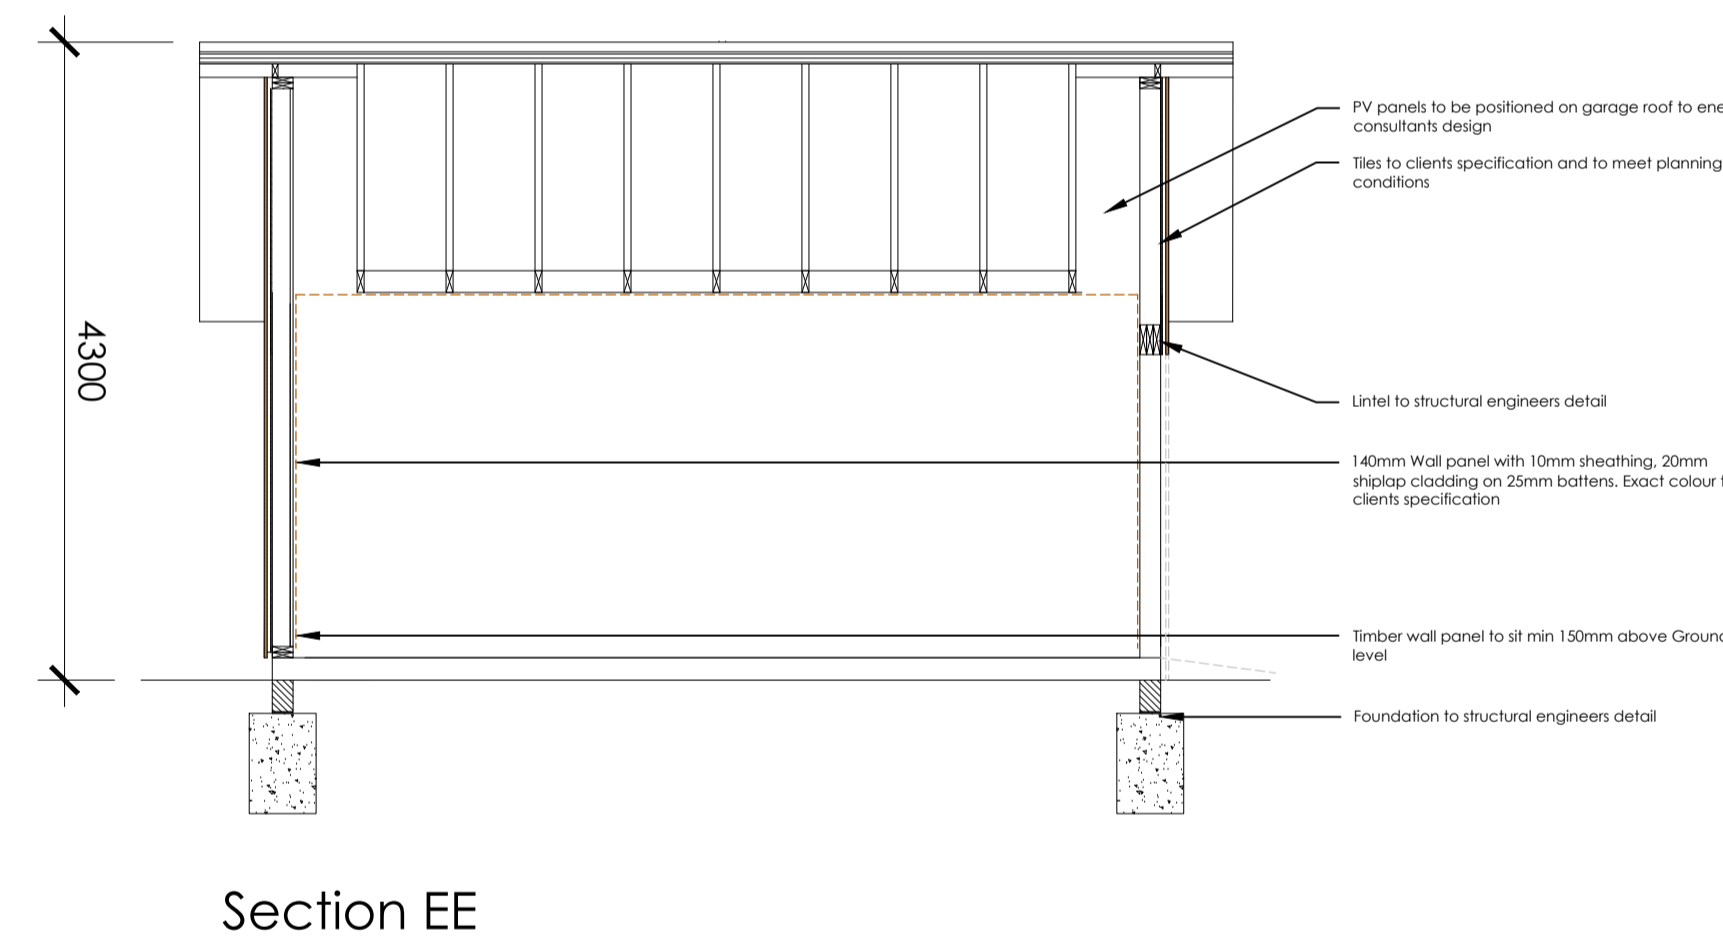
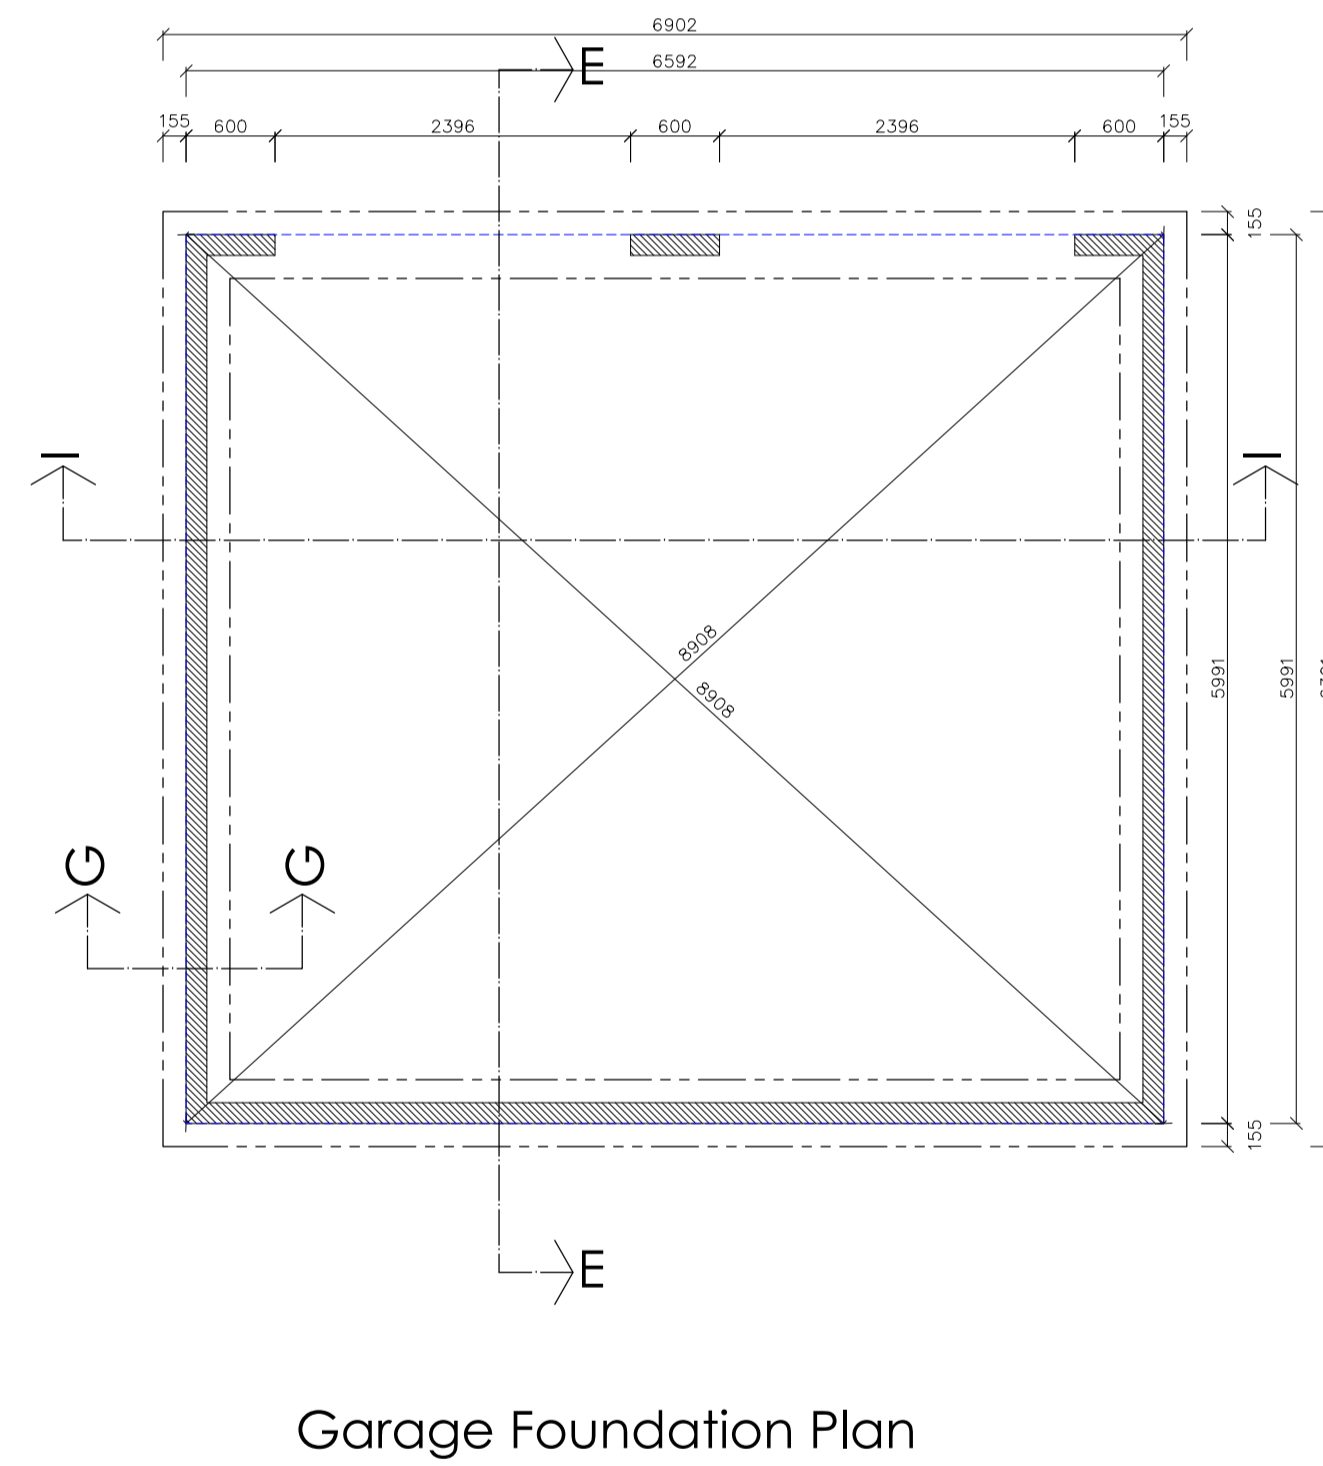
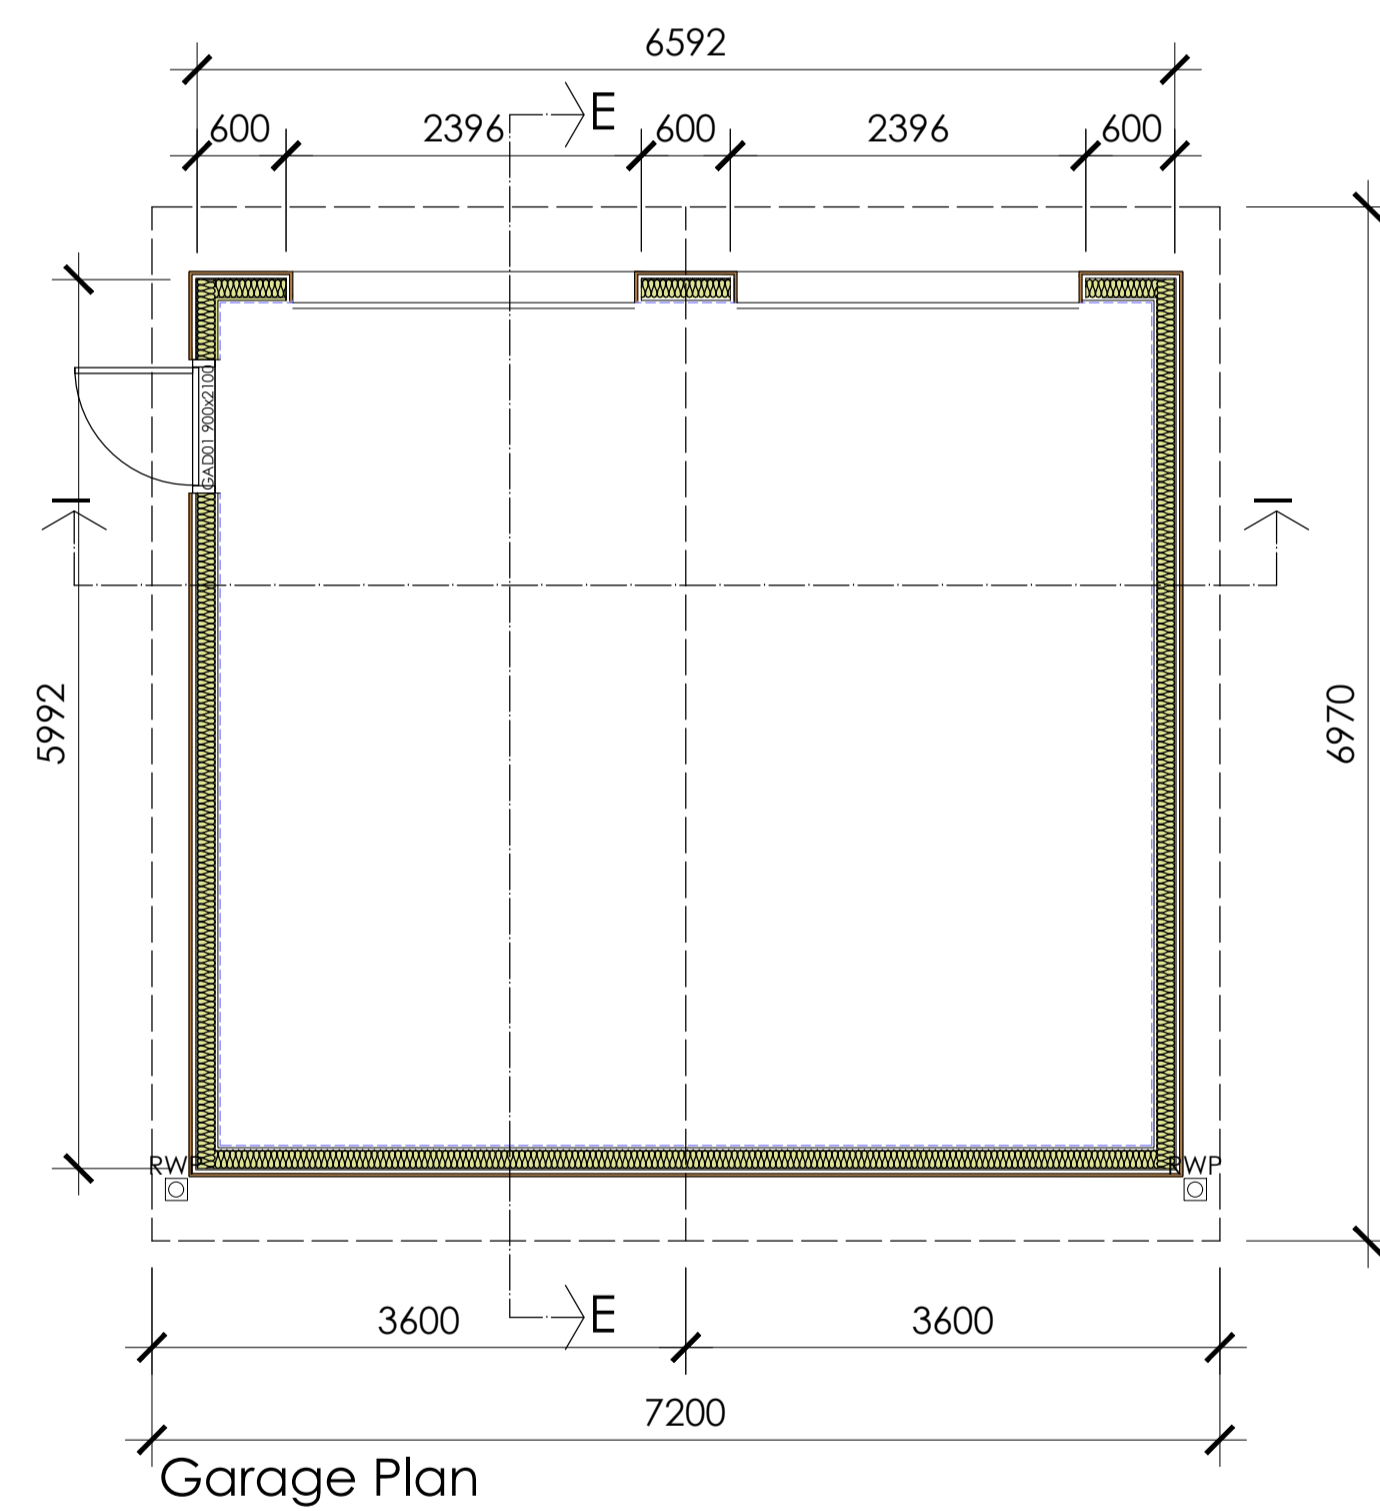


**GENERAL NOTES**  
All dimensions are to be checked on site before work commences. Figured dimensions to be taken in preference to scaled dimensions. Any discrepancies should be reported to the design office immediately. **If in doubt please ASK.** © Copyright reserved.

- Timber cladding
- 140mm block upstand
- 140mm panel with 10mm OSB sheathing
- Line of 18m OSB
- Perimeter of RC slab

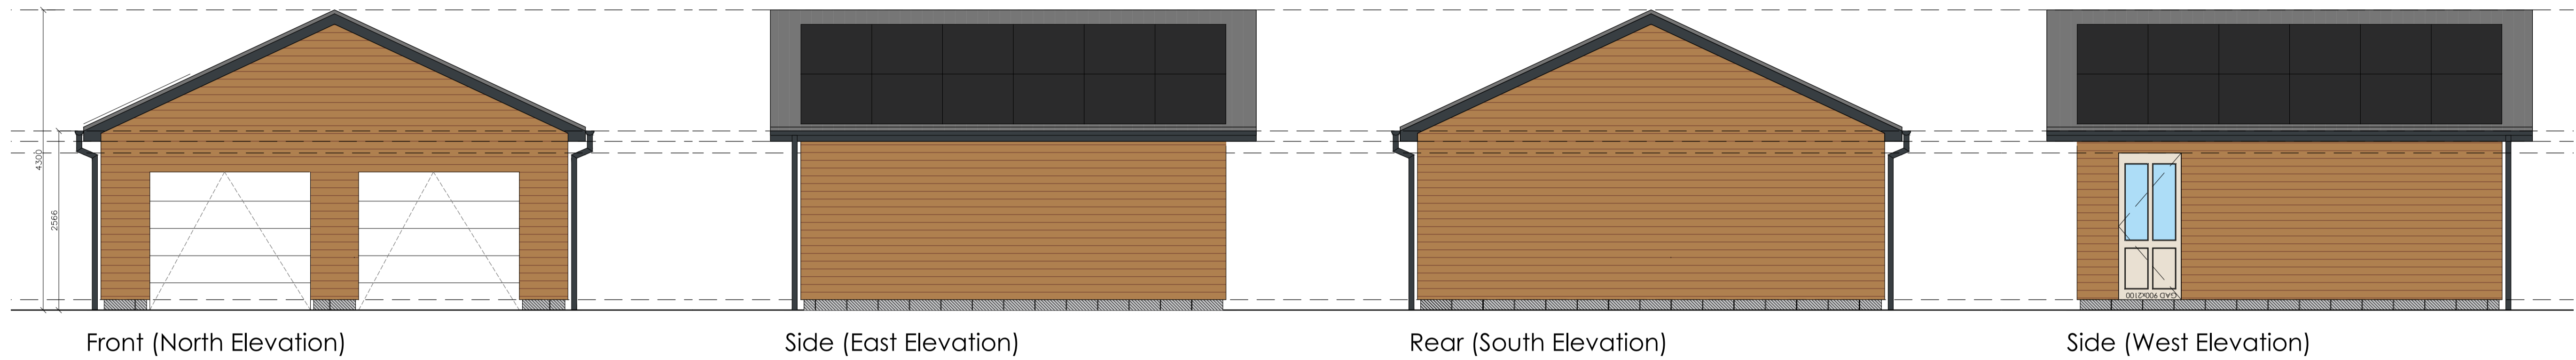

Rev.	Date	Remarks	Initial
I	05.07.2017	PVs shown on roof	HK
H	03.07.2017	Drawing amended to include personnel door	HK
G	27.06.2017	Garage plans, elevations and sections finalised	HK
F	26.06.2017	Garage foundation, roof, layout amendments	HK
E	08.05.2017	Garage foundation plan and section included Garage plan to show structural dimensions	HK
D	05.05.2017	PV Panels removed	HK
C	04.05.2017	PV panels shown	HK
B	24.04.2017	Garage openings increased	HK
A	11.04.2017	Garage size and render changes	HK

**SYLVA** Group  
 4 Southill, Combury Park, Charlbury, OX7 3BW  
 T: 01608 811543  
 W: www.sylva-group.com

**Bespoke Design & Build Solutions**

Drawing Status: **APPROVAL**

Title: Garage Plan, Section, Elevations

Project: Stewart House, Stewart Court, Sibford Ferris, OX15 5QX

Client: Mr and Mrs Roussel

Drawing No: 10859-BR-010      Rev: I

Drawn: HK      Checked: --      Scale: 1:50      Size: A1      Date: 03.02.2017