SQFT: 2810.76 DRAWING TITLE: ELEVATIONS

MARKET TENURE: OPEN MARKET SQM: 261.12 DRAWING NO: 0521-4/5B-229

DATE: JUNE 2015

DRAWN: PVA

SCALE: 1:100 @A3

STOREY HEIGHT: 2.5

PLOT NO/S: 181


0521-4/5B-229 HT5

THE OLD BREWERY, LODWAY, PILL, BRISTOL BS20 ODH t:01275 813380 f:01275 823381 e:admin@focusdp.com


REVISION/S:

RURAL EDGE

- A. 2015-09-14: Rooflight display removed from the first floor plan. MED
- 2016-02-12: Square footage updated. MED
- C. 2016-06-20. House type updated to reflect working drawings received from the client. MED
- D. 2016-07-01. External chimney indicated on floor plans. MED
- E. 2017-08-05. Floor plans updated to match working drawing provided by the client. Balcony door added to bedroom 1, bedroom layout amended to suit. DW
- F. 2017-10-16. Square footage amended to suit revised working drawing. DW

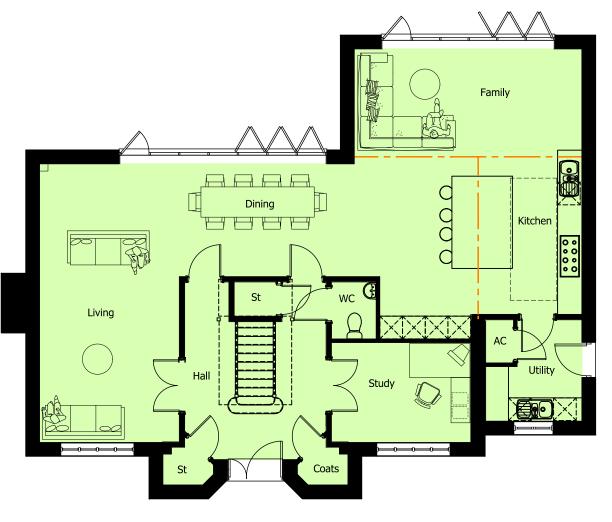

GROUND FLOOR PLAN

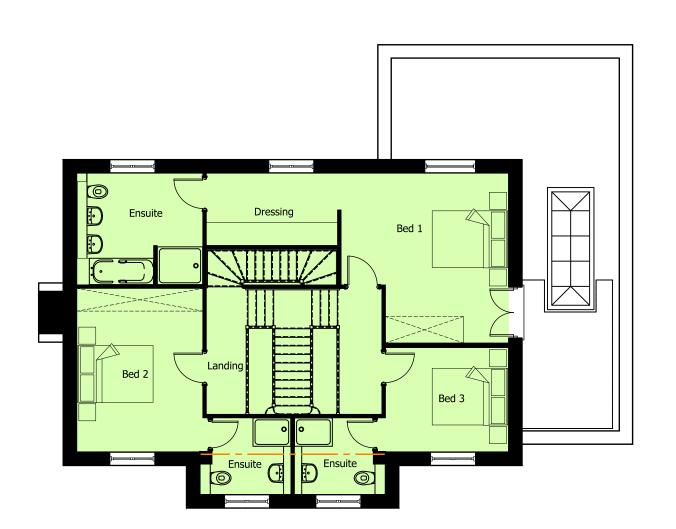


FIRST FLOOR PLAN



REVISION/S:

RURAL EDGE

- A. 2015-09-14: Rooflights displayed on the floor plan. MED
- 2016-02-12: Floor plan and square footage updated. MED
- C. 2016-06-20. House type updated to reflect working drawings received from the client. MED
- D. 2016-07-01. External chimney indicated on floor plans. MED
- E. 2017-08-05. Floor plans updated to match working drawing provided by the client. Window added to bedroom 4, bedroom layout amended to suit. DW
- F. 2017-10-16. Square footage amended to suit revised working drawing. DW

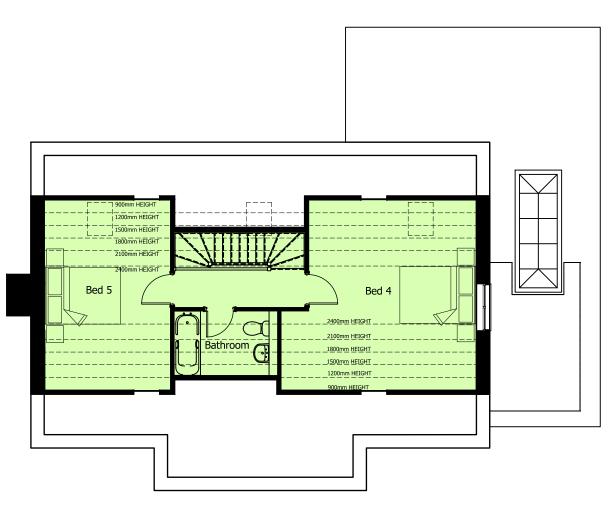

SECOND FLOOR PLAN

