



EXISTING SITE PLAN 1:500

AREA OF BUILDING TO BE DEMOLISHED = 27m²
 AREA OF 'WALLED' HARD-STANDINGS TO BE DEMOLISHED = 50m²

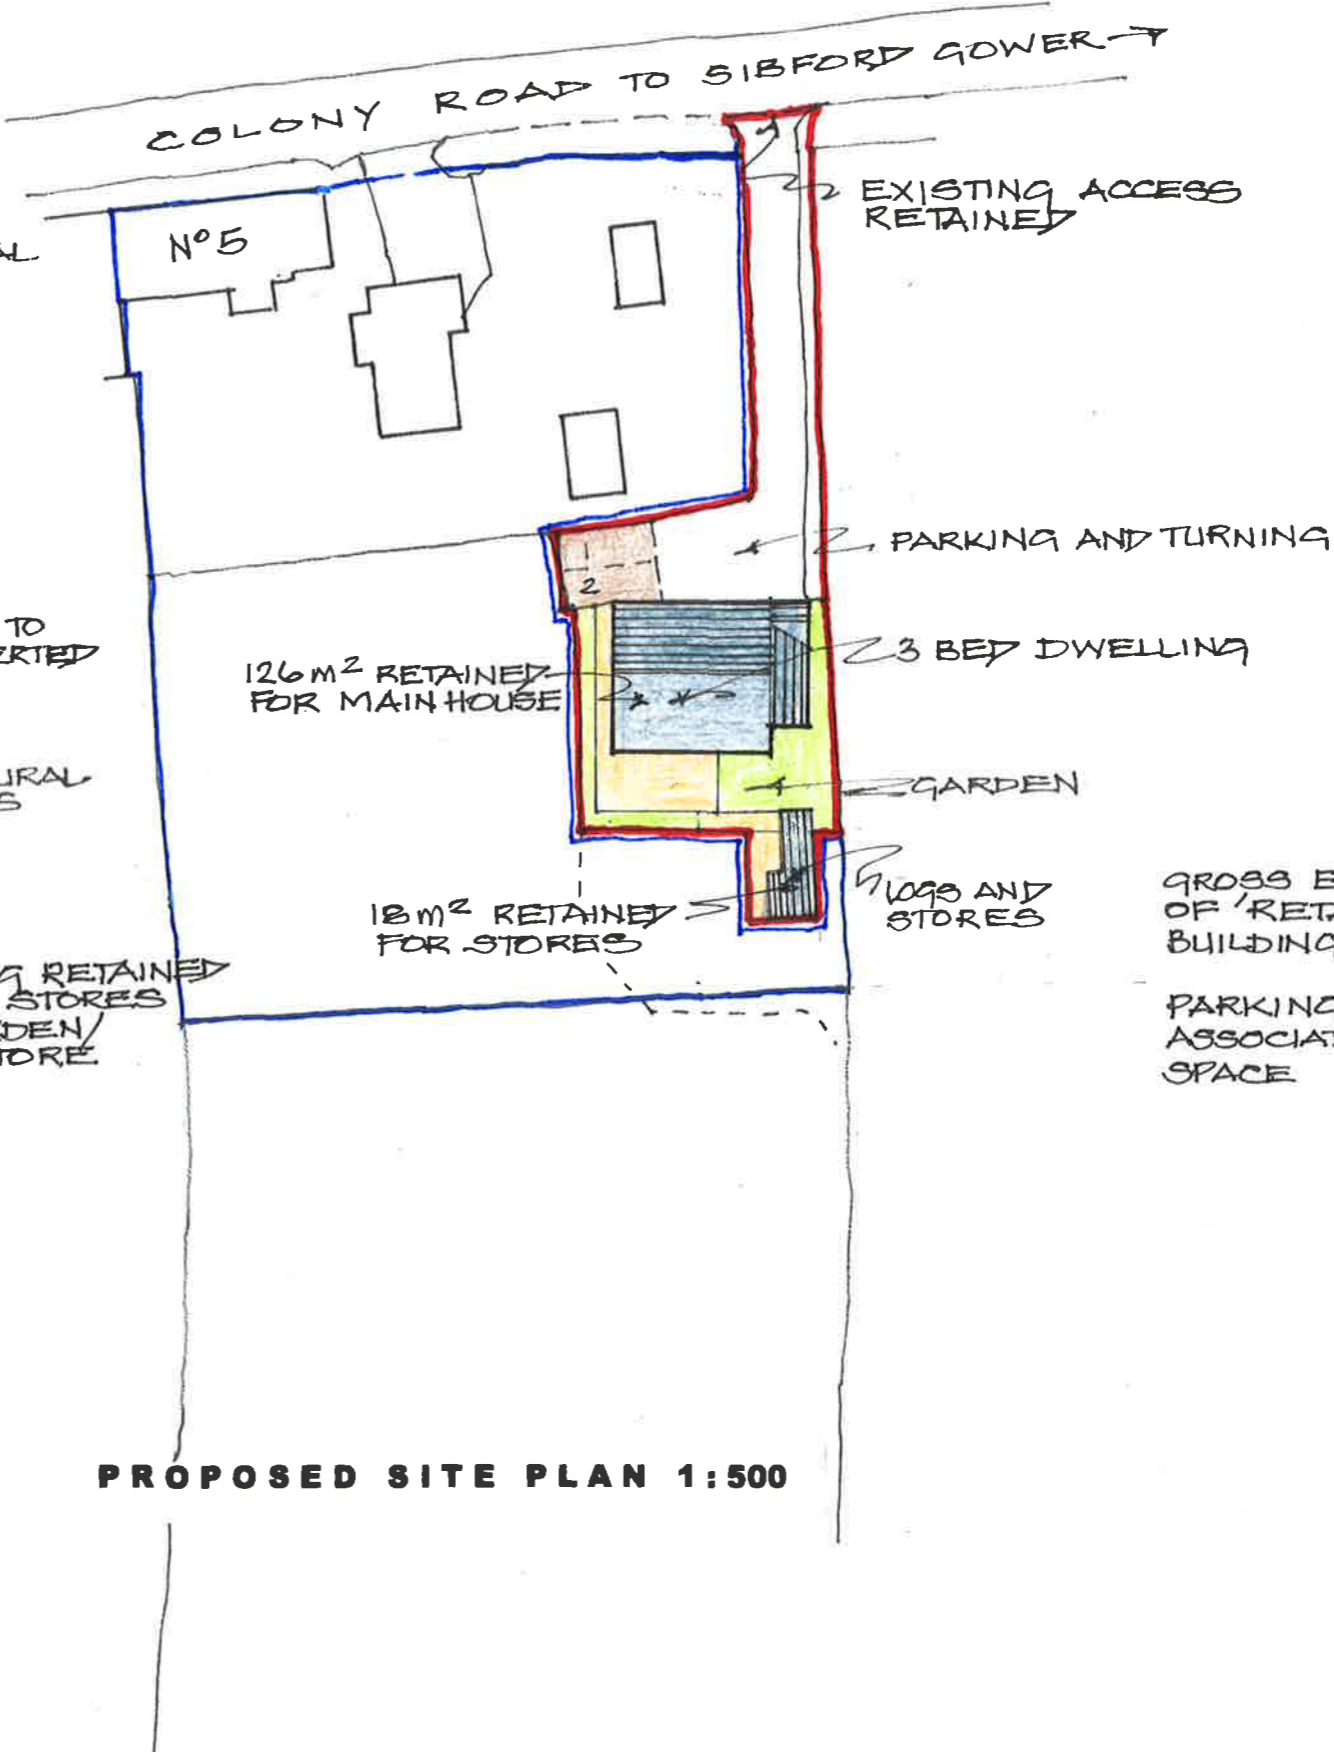

PROPOSED SITE PLAN 1:500

GROSS EXTERNAL AREA OF 'RETAINED' AGRICULTURAL BUILDING = 144 m².
 PARKING SPACES; AND ASSOCIATED AMENITY SPACE = 144 m²

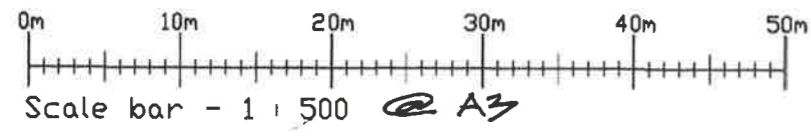

Client	Carrie Tucker	Project	PROPOSED CONVERSION OF AGRICULTURAL OUTBUILDING TO A SINGLE DWELLING ON LAND TO THE EAST OF	Drawing	EXISTING AND PROPOSED SITE PLANS
Architect	Nicholas D Price 45 North Bar Street Banbury OX16 0TH Tel 01295 262952		5 THE COLONY COLONY ROAD SIBFORD GOWER	Scale	1:500
				Date	September 2017
				Drawing No	5347.01